


- GENERAL NOTES:
1. CONTRACTOR SHALL VERIFY ALL DIMENSIONS AND CONDITIONS ON JOB SITE.
 2. ISOLATE ALUMINUM FROM STEEL.
 3. ALL BOLT HOLES TO BE DRILLED OR PUNCHED.
 4. ALL ELECTRICAL WORK TO CONFORM TO THE REQUIREMENTS OF UL48 AND SECTION 600 OF NEC.
 5. UL AND DATA LABELS REQUIRED.
 6. DESIGN IS BASED ON 117 MPH WIND, 3-SEC GUST, EXPOSURE C, ASCE 7-16.

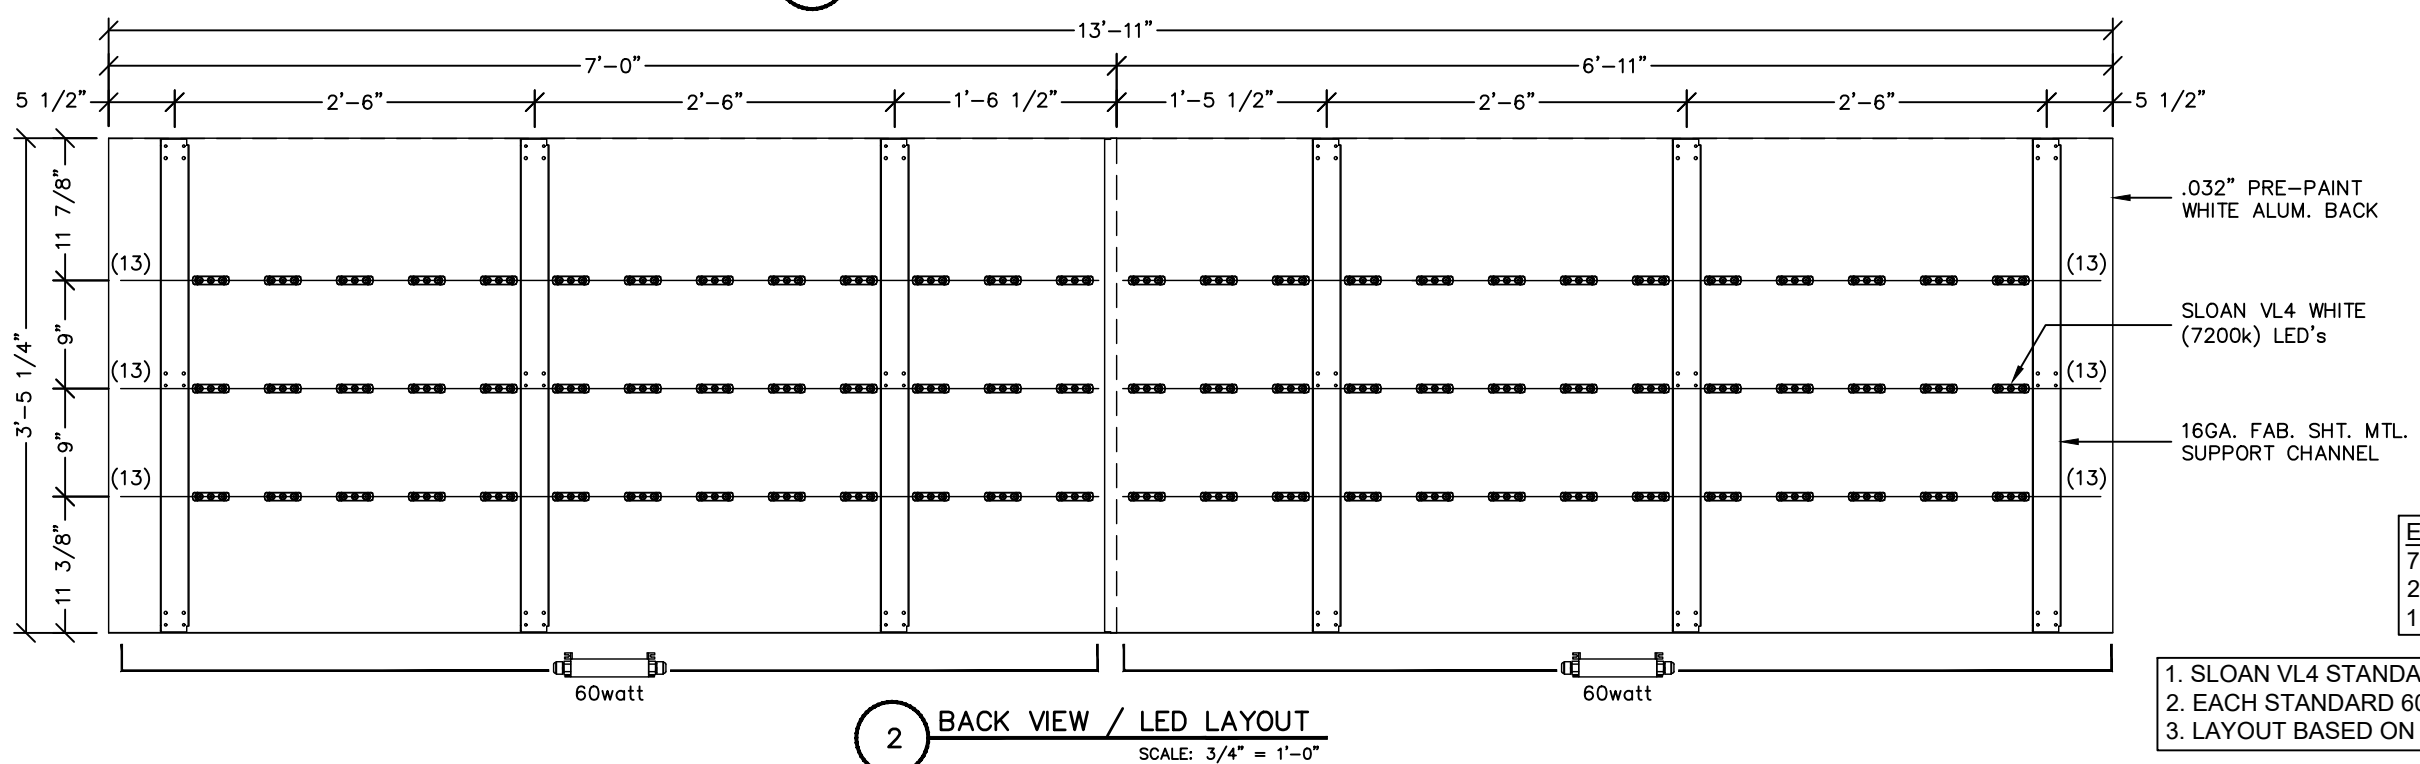

1845 PRECINCT LINE ROAD, SUITE 100, HURST, TEXAS 76054
T: 817.685.9075 F: 817.685.9103

This original drawing is provided as part of a planned project and is not to be exhibited, copied or reproduced without the permission of Federal Heath Sign Company LLC or its authorized agent.©



Underwriters Laboratories Inc.



ELECTRICAL TO USE U.L.-48 LISTED COMPONENTS AND SHALL MEET ALL N.E.C. STANDARDS

NO.	REVISIONS	DATE	BY
1			
2			
3			
4			
5			
6			
7			
8			
9			
10			




4772 NW US HWY 41
LAKE CITY, FL 32055

MARATHON (42 CANOPY) LAKE CITY, FL #35-97451-00.dwg

DESIGN NO: S-0801124	PROJECT MGR.: B. BOYD
DRAWN BY: D. DUPREE	DATE: AUG. 8, 2024
JOB NO: 35-97451-00	

SHEET NO: S-1
OF: 2

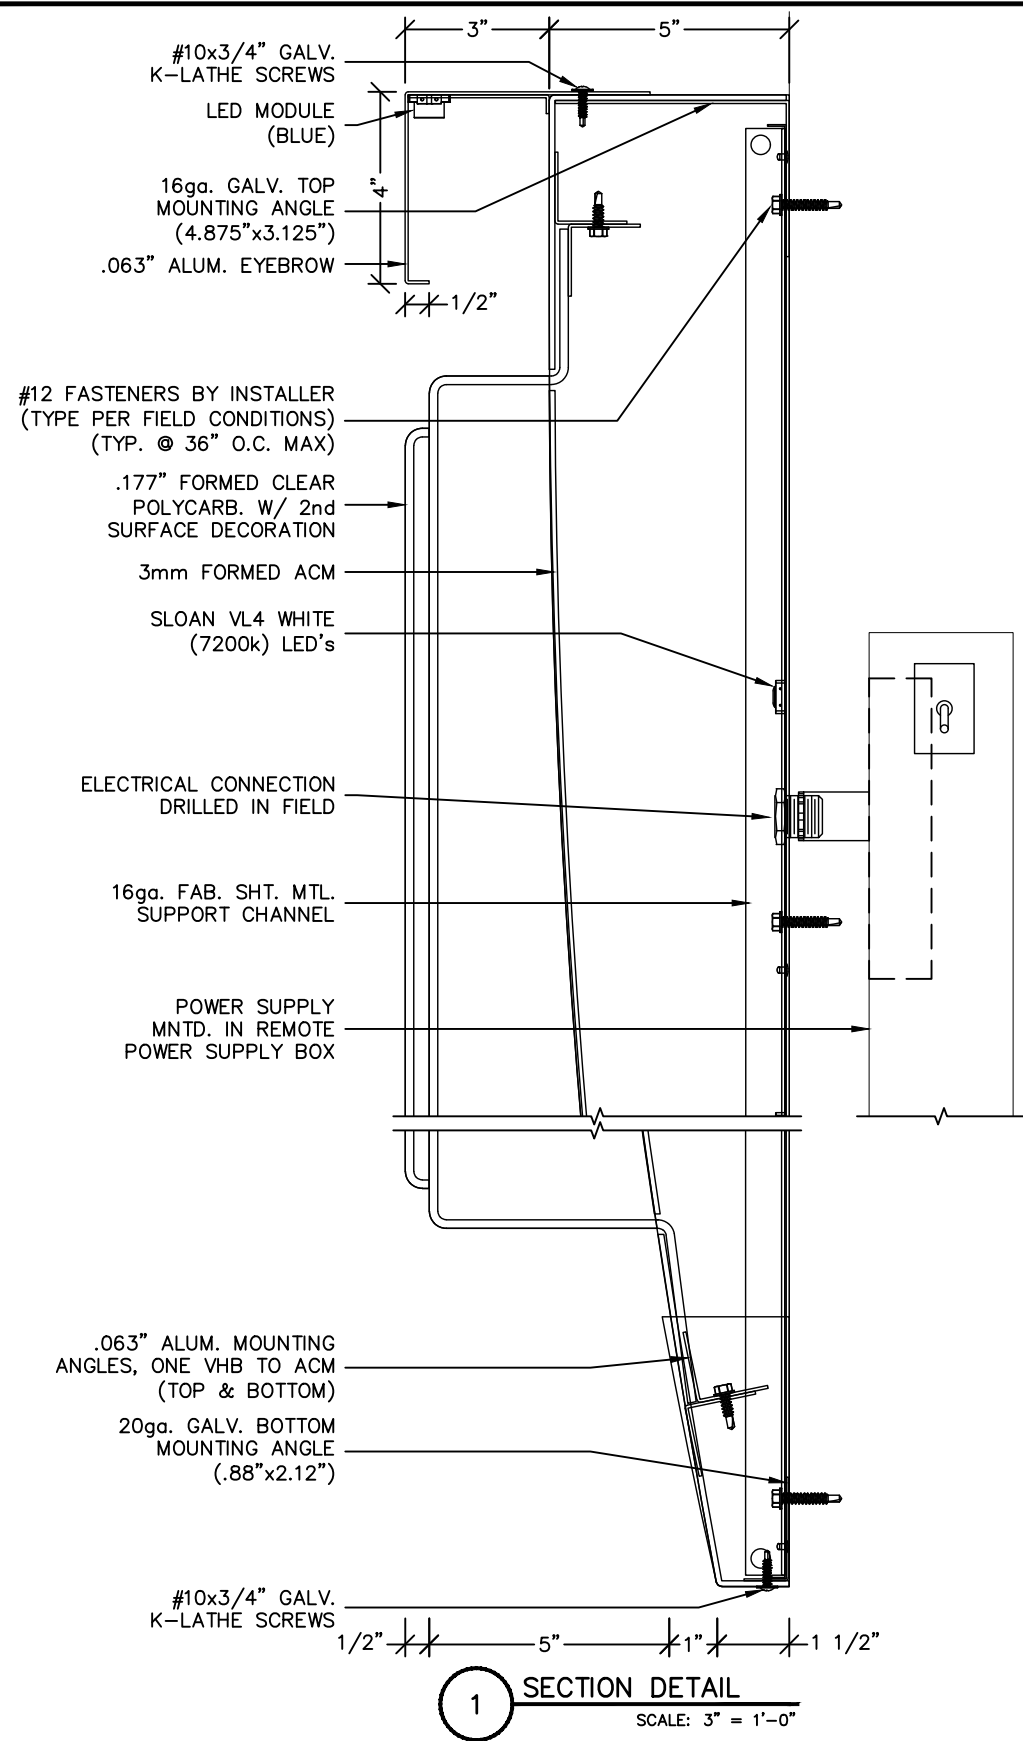

1845 PRECINCT LINE ROAD, SUITE 100, HURST, TEXAS 76054
T: 817.685.9075 F: 817.685.9103

This original drawing is provided as part of a planned project and is not to be exhibited, copied or reproduced without the permission of Federal Heath Sign Company LLC or its authorized agent.©



Underwriters Laboratories Inc.



ELECTRICAL TO USE U.L.-48 LISTED COMPONENTS AND SHALL MEET ALL N.E.C. STANDARDS

NO.	REVISIONS	DATE	BY
1			
2			
3			
4			
5			
6			
7			
8			
9			
10			


MARATHON

4772 NW US HWY 41
LAKE CITY, FL 32055

MARATHON (42 CANOPY) LAKE CITY, FL #35-97451-00.dwg

DESIGN NO: S-0801124	PROJECT MGR.: B. BOYD
DRAWN BY: D. DUPREE	DATE: AUG. 8, 2024
JOB NO: 35-97451-00	

SHEET NO: S-2
OF: 2

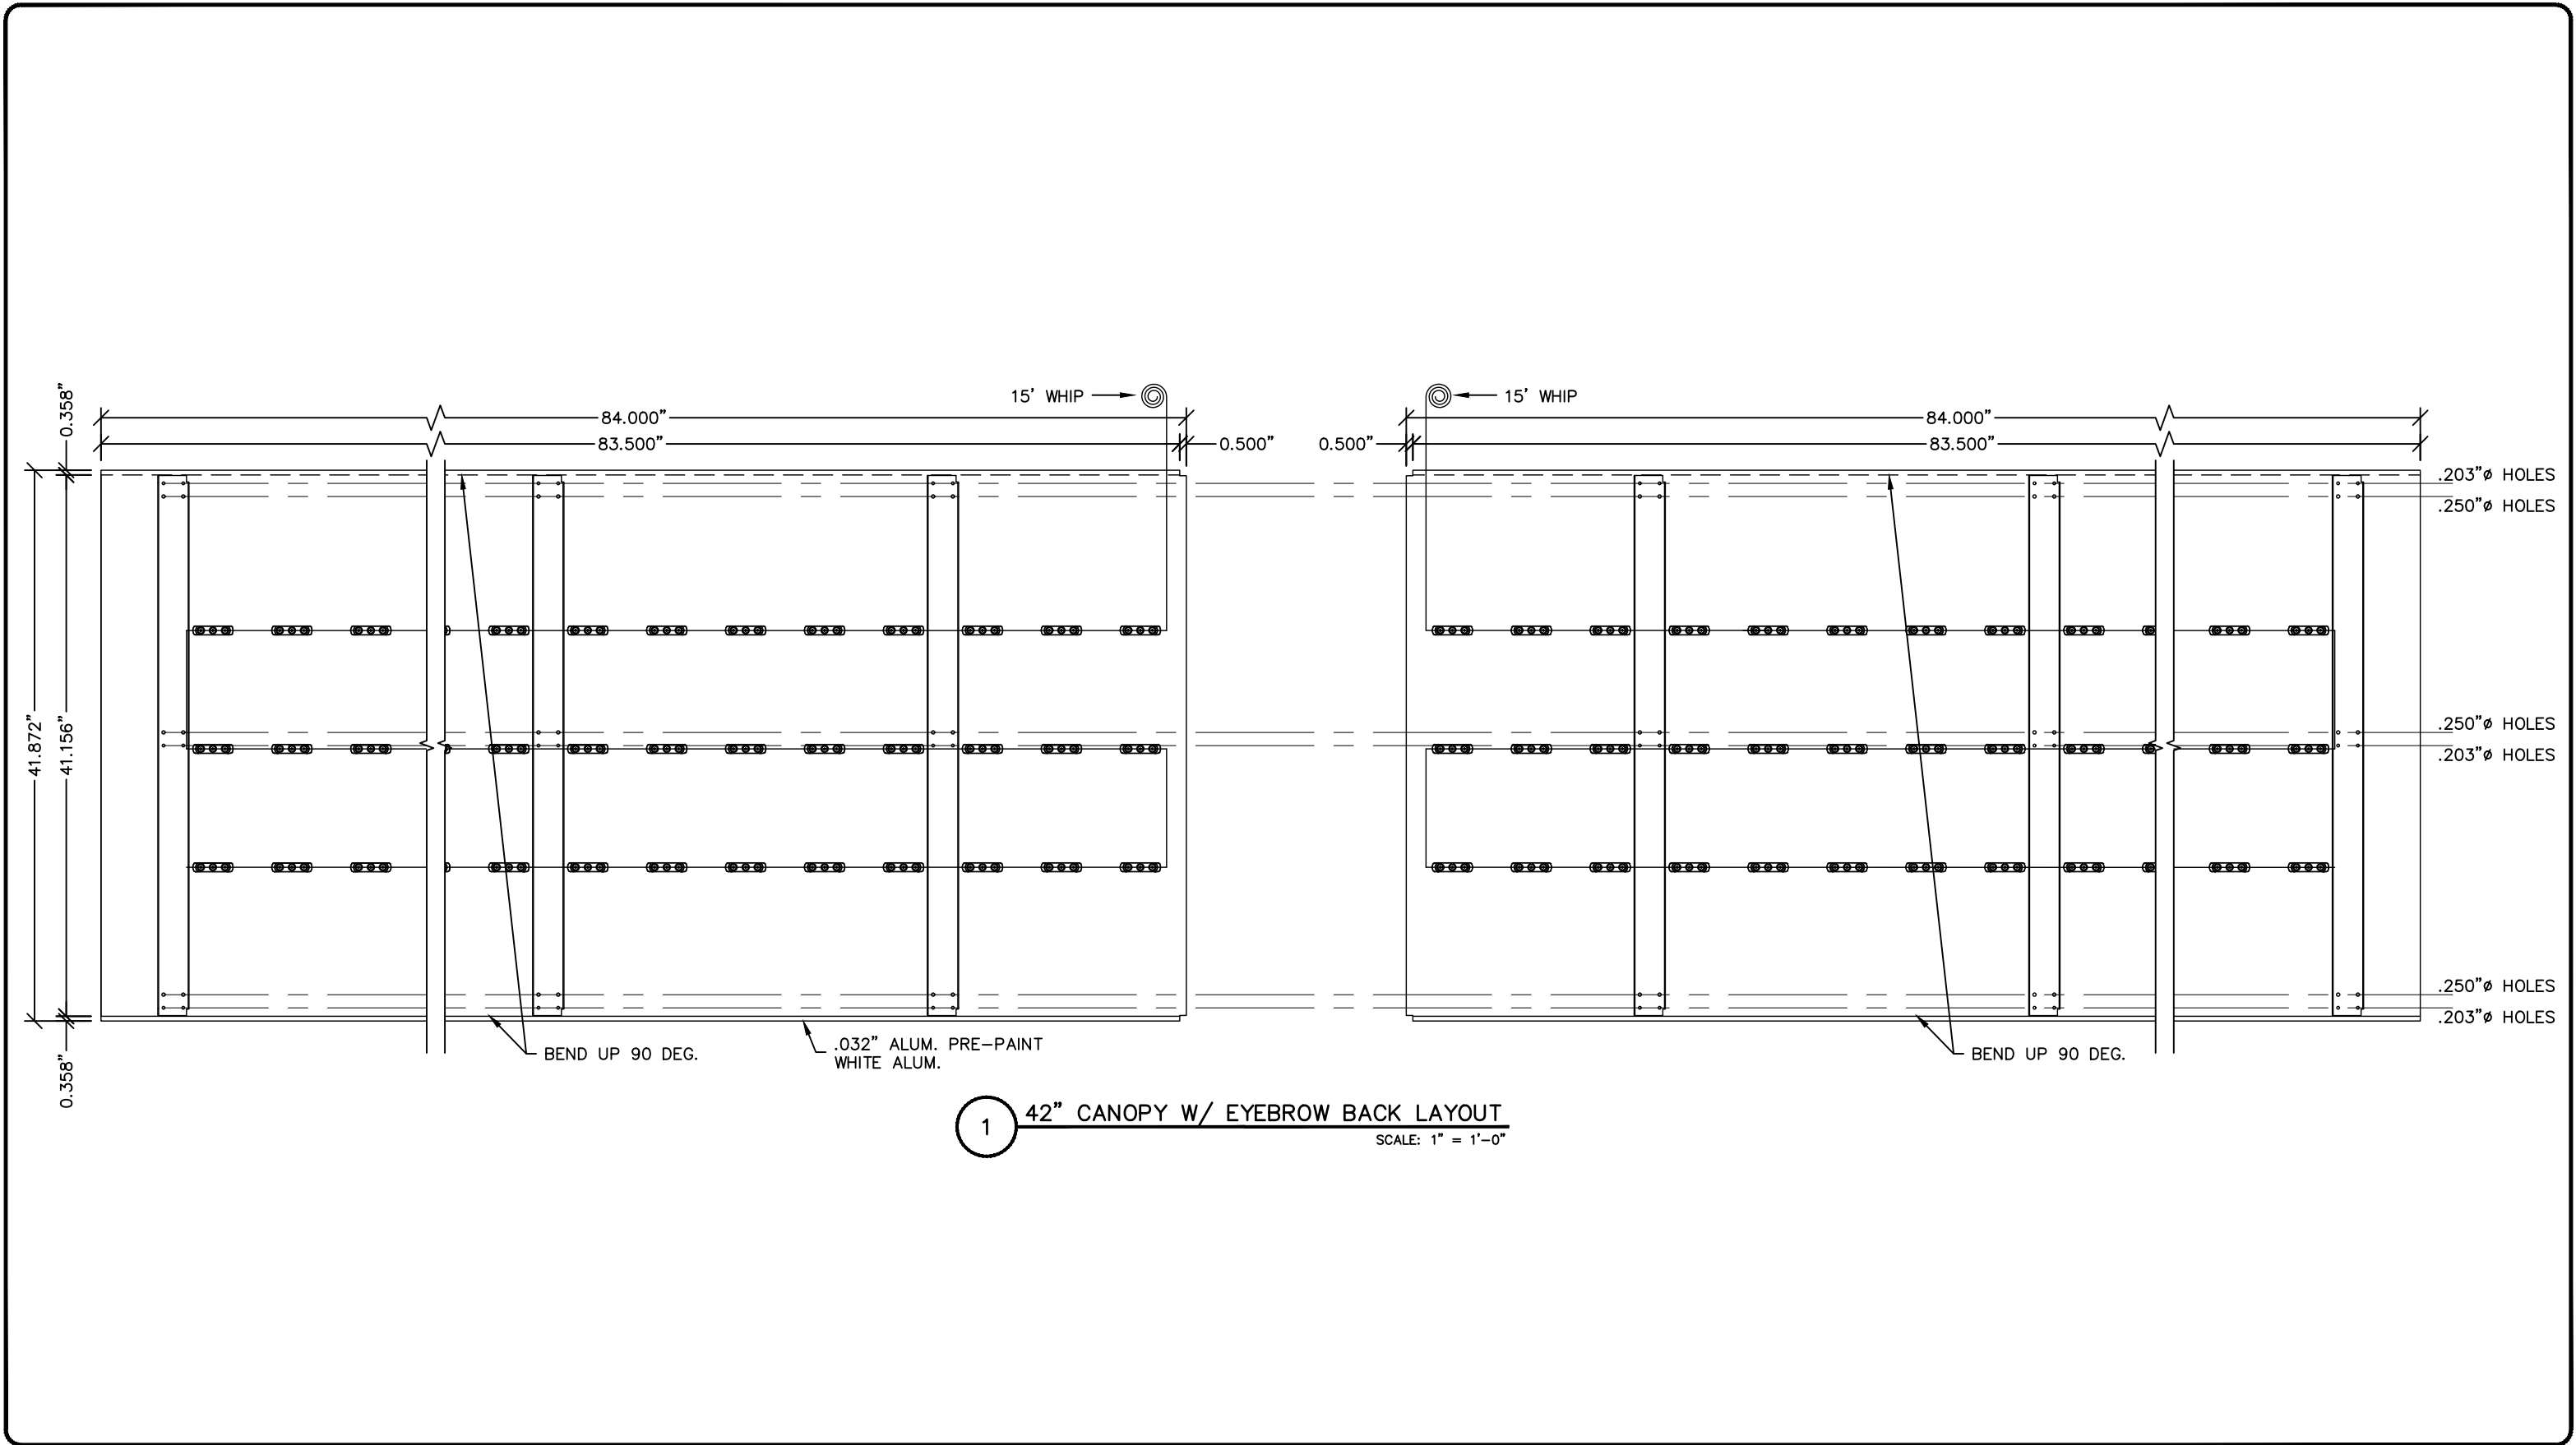

1845 PRECINCT LINE ROAD, SUITE 100, HURST, TEXAS 76054
T: 817.685.9075 F: 817.685.9103

This original drawing is provided as part of a planned project and is not to be exhibited, copied or reproduced without the permission of Federal Heath Sign Company LLC or its authorized agent.©



Underwriters
Laboratories Inc.



ELECTRICAL TO USE U.L.-48
LISTED COMPONENTS AND
SHALL MEET ALL N.E.C. STANDARDS

NO.	REVISIONS	DATE	BY
1			
2			
3			
4			
5			
6			
7			
8			
9			
10			



4772 NW US HWY 41
LAKE CITY, FL 32055

MARATHON (42 CANOPY) LAKE CITY, FL #35-97451-00.dwg

DESIGN NO: S-0801124	PROJECT MGR.: B. BOYD
DRAWN BY: D. DUPREE	DATE: AUG. 8, 2024
JOB NO: 35-97451-00	

SHEET NO: P-1
OF: 2