



STATE OF FLORIDA
DEPARTMENT OF HEALTH


24838

APPLICATION FOR ONSITE SEWAGE DISPOSAL SYSTEM CONSTRUCTION PERMIT

Permit Application Number _____

PART II - SITE PLAN

Scale: Each block represents 5 feet and 1 inch = 50 feet.

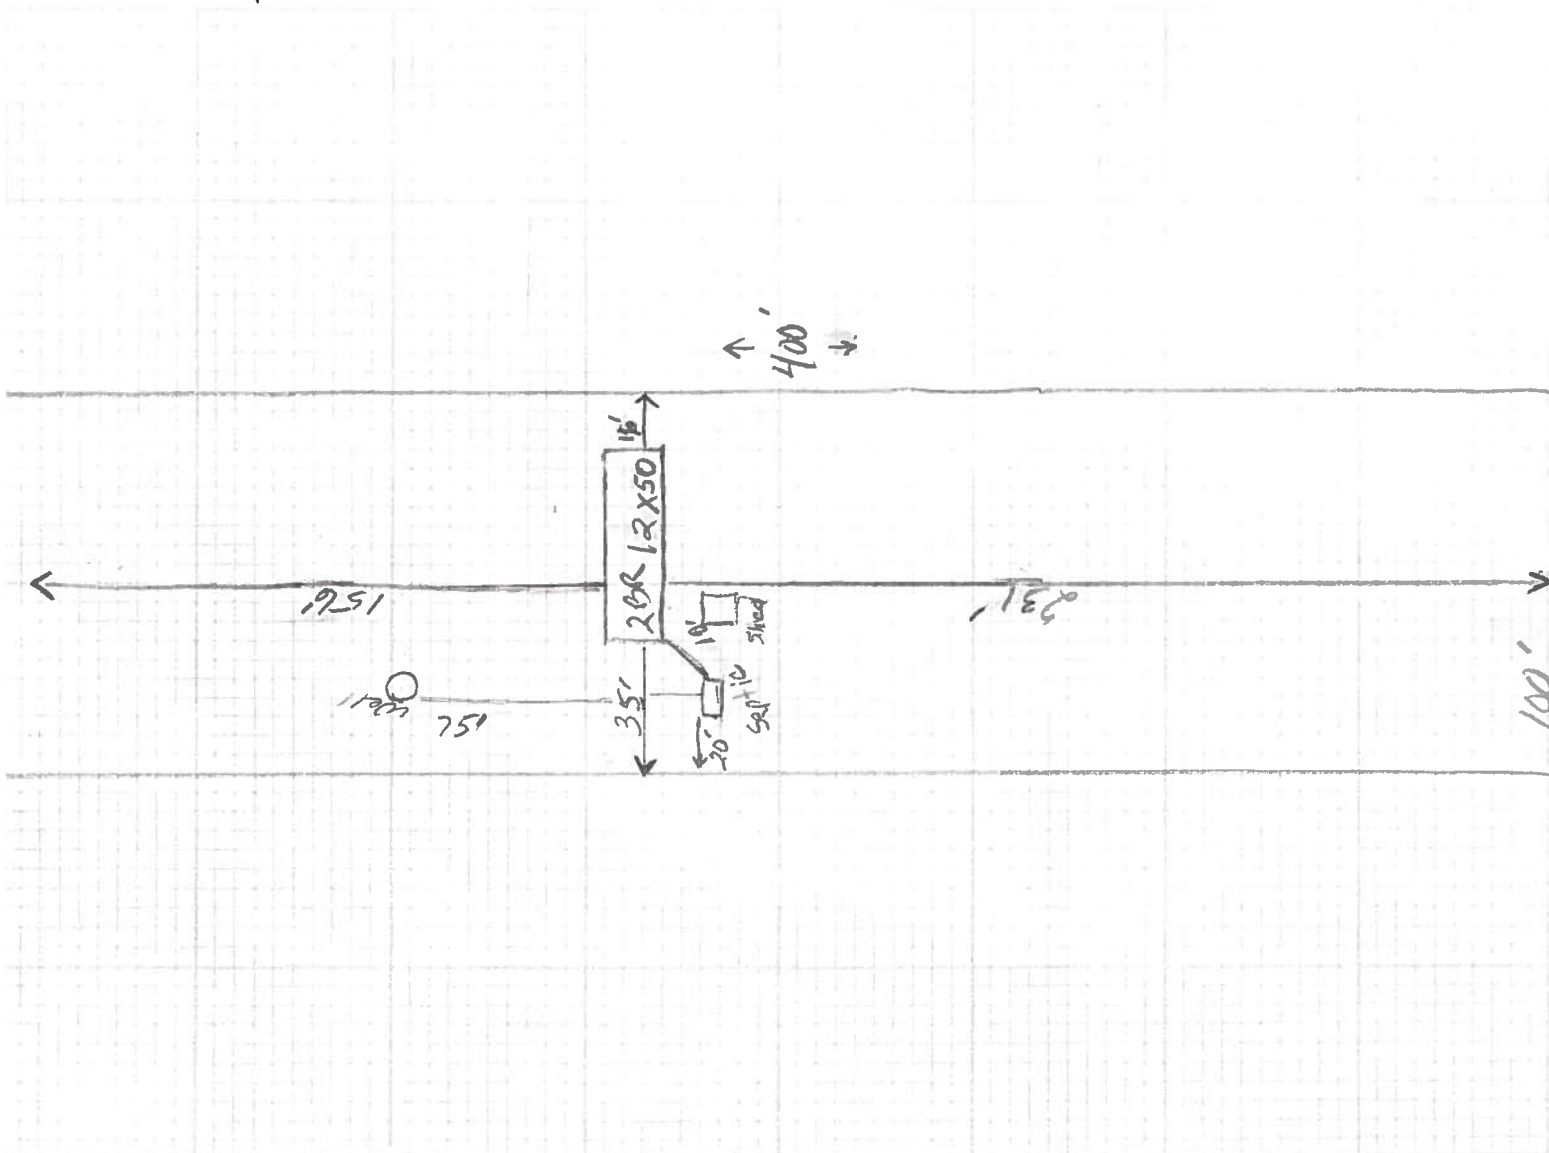

Notes:

Attention: Randy Jones
James L. Cope Unit - 22 Lot 12 Three Rivers Estates
(Old Home) (725 SW Newark Drive)

Site Plan submitted by: _____

Signature

Title

Plan Approved _____

Not Approved _____

Date _____

By _____ County Health Department

ALL CHANGES MUST BE APPROVED BY THE COUNTY HEALTH DEPARTMENT