



STATE OF FLORIDA
DEPARTMENT OF HEALTH
ONSITE SEWAGE TREATMENT AND DISPOSAL
SYSTEM
APPLICATION FOR CONSTRUCTION PERMIT

FW

PERMIT NO. 21-0807
DATE PAID: 12/5/21
FEE PAID: 310.00
RECEIPT #: 1734891

APPLICATION FOR:

☒ New System ☐ Existing System ☐ Holding Tank ☐ Innovative
☐ Repair ☐ Abandonment ☐ Temporary ☐

APPLICANT: Michael Altman

(954) 864-0463

AGENT: Tommy Jones

TELEPHONE: 352-221-4473

MAILING ADDRESS: 1490 NE 130th St. Trenton, FL. 32693

TO BE COMPLETED BY APPLICANT OR APPLICANT'S AUTHORIZED AGENT. SYSTEMS MUST BE CONSTRUCTED BY A PERSON LICENSED PURSUANT TO 489.105(3) (m) OR 489.552, FLORIDA STATUTES. IT IS THE APPLICANT'S RESPONSIBILITY TO PROVIDE DOCUMENTATION OF THE DATE THE LOT WAS CREATED OR PLATTED (MM/DD/YY) IF REQUESTING CONSIDERATION OF STATUTORY GRANDFATHER PROVISIONS.

PROPERTY INFORMATION

LOT: 4 BLOCK: SUBDIVISION: Santa Fe River Plantations PLATTED:

PROPERTY ID #: 30-7S-17-10058-964(31837) ZONING: I/M OR EQUIVALENT: [No]

PROPERTY SIZE: 2.5 ACRES WATER SUPPLY: ☒ PRIVATE PUBLIC [] <=2000GPD [] >2000GPD

IS SEWER AVAILABLE AS PER 381.0065, FS? [No] DISTANCE TO SEWER: FT

PROPERTY ADDRESS: SW CR-138 Fort White, 32038

DIRECTIONS TO PROPERTY: "See attached"

BUILDING INFORMATION

☒ RESIDENTIAL ☐ COMMERCIAL

Unit No	Type of Establishment	No. of Bedrooms	Building Area Sqft	Commercial/Institutional System Design Table 1, Chapter 64E-6, FAC
---------	-----------------------	-----------------	--------------------	--

1	SFR	3	2200	
---	-----	---	------	--

2				
---	--	--	--	--

3				Zone X
---	--	--	--	--------

4				
---	--	--	--	--

☐ Floor/Equipment Drains ☐ Other (Specify)

SIGNATURE: [Signature]

DATE: 10-4-21

STATE OF FLORIDA
DEPARTMENT OF HEALTH
APPLICATION FOR CONSTRUCTION PERMIT

Permit Application Number 21-0807

----- PART II - SITEPLAN -----

Scale: Each block represents 10 feet and 1 inch = 40 feet.

See Attached

Notes: _____

Site Plan submitted by: Herman Deen Agent: _____ Owner: _____ Date: 10-4-21

Plan Approved ☒ Not Approved _____ Date 10/6/21

By [Signature] COLUMBIA County Health Department


ALL CHANGES MUST BE APPROVED BY THE COUNTY HEALTH DEPARTMENT

Michael Hitman
of 4 Santa Fe Plantation
'54) 864-0463

= SW CR-138 =

N 1" = 60'

21-0807

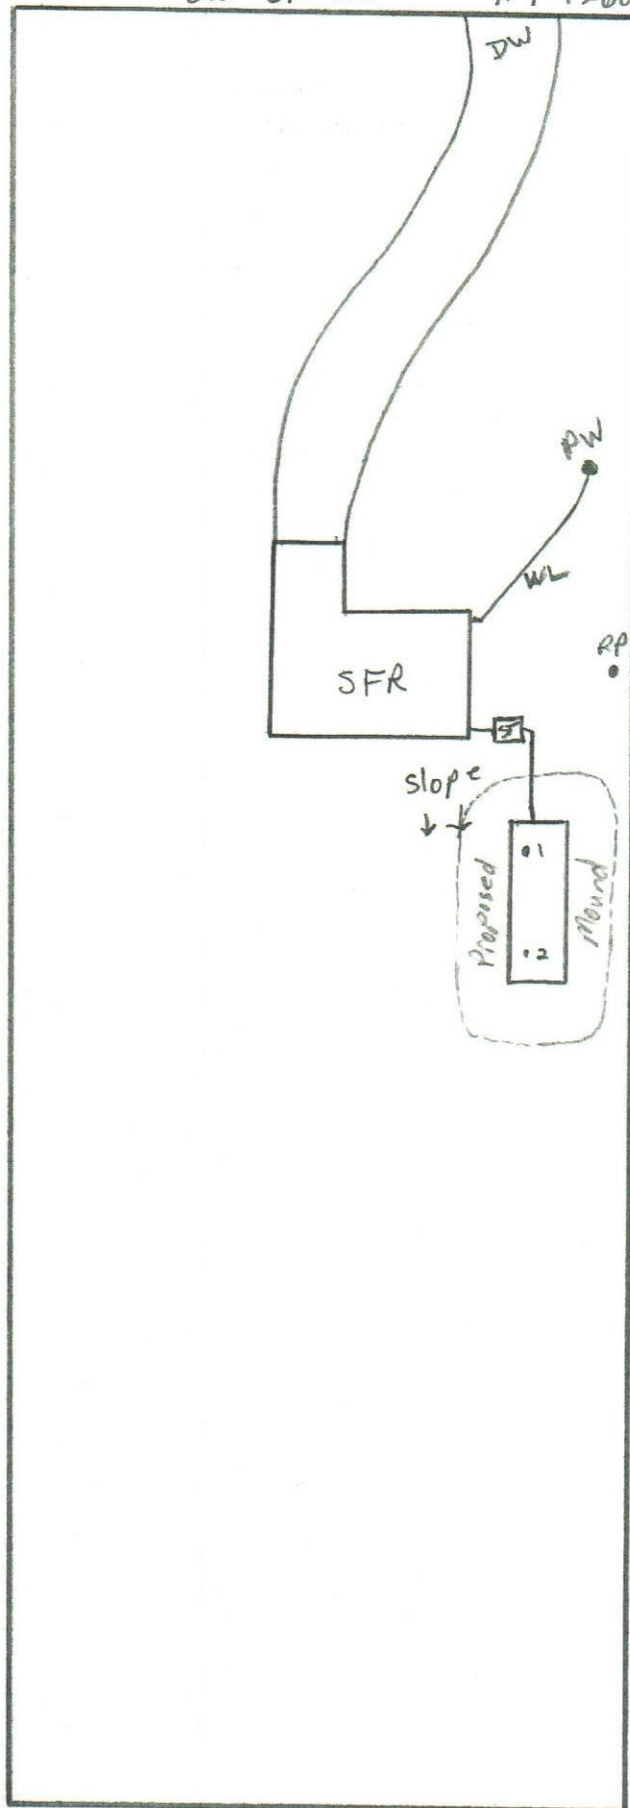

Neighbors
• well

✓
10-4-21

Kameron Keen
21-2064