

STATE OF FLORIDA
DEPARTMENT OF HEALTH
APPLICATION FOR ONSITE SEWAGE DISPOSAL SYSTEM CONSTRUCTION PERMIT

Permit Application Number 21-0972

ReDiaz (DIAZ-LARCA)
1

PART II - SITEPLAN

Scale: 1 inch = 40 feet.

Maiden Name

Please See Attached

Notes: _____

Site Plan submitted by: [Signature]

CONTRACTOR

Plan Approved [Signature]


Not Approved _____

Date 12/1/21

By [Signature] Columbia CHD

County Health Department

ALL CHANGES MUST BE APPROVED BY THE COUNTY HEALTH DEPARTMENT

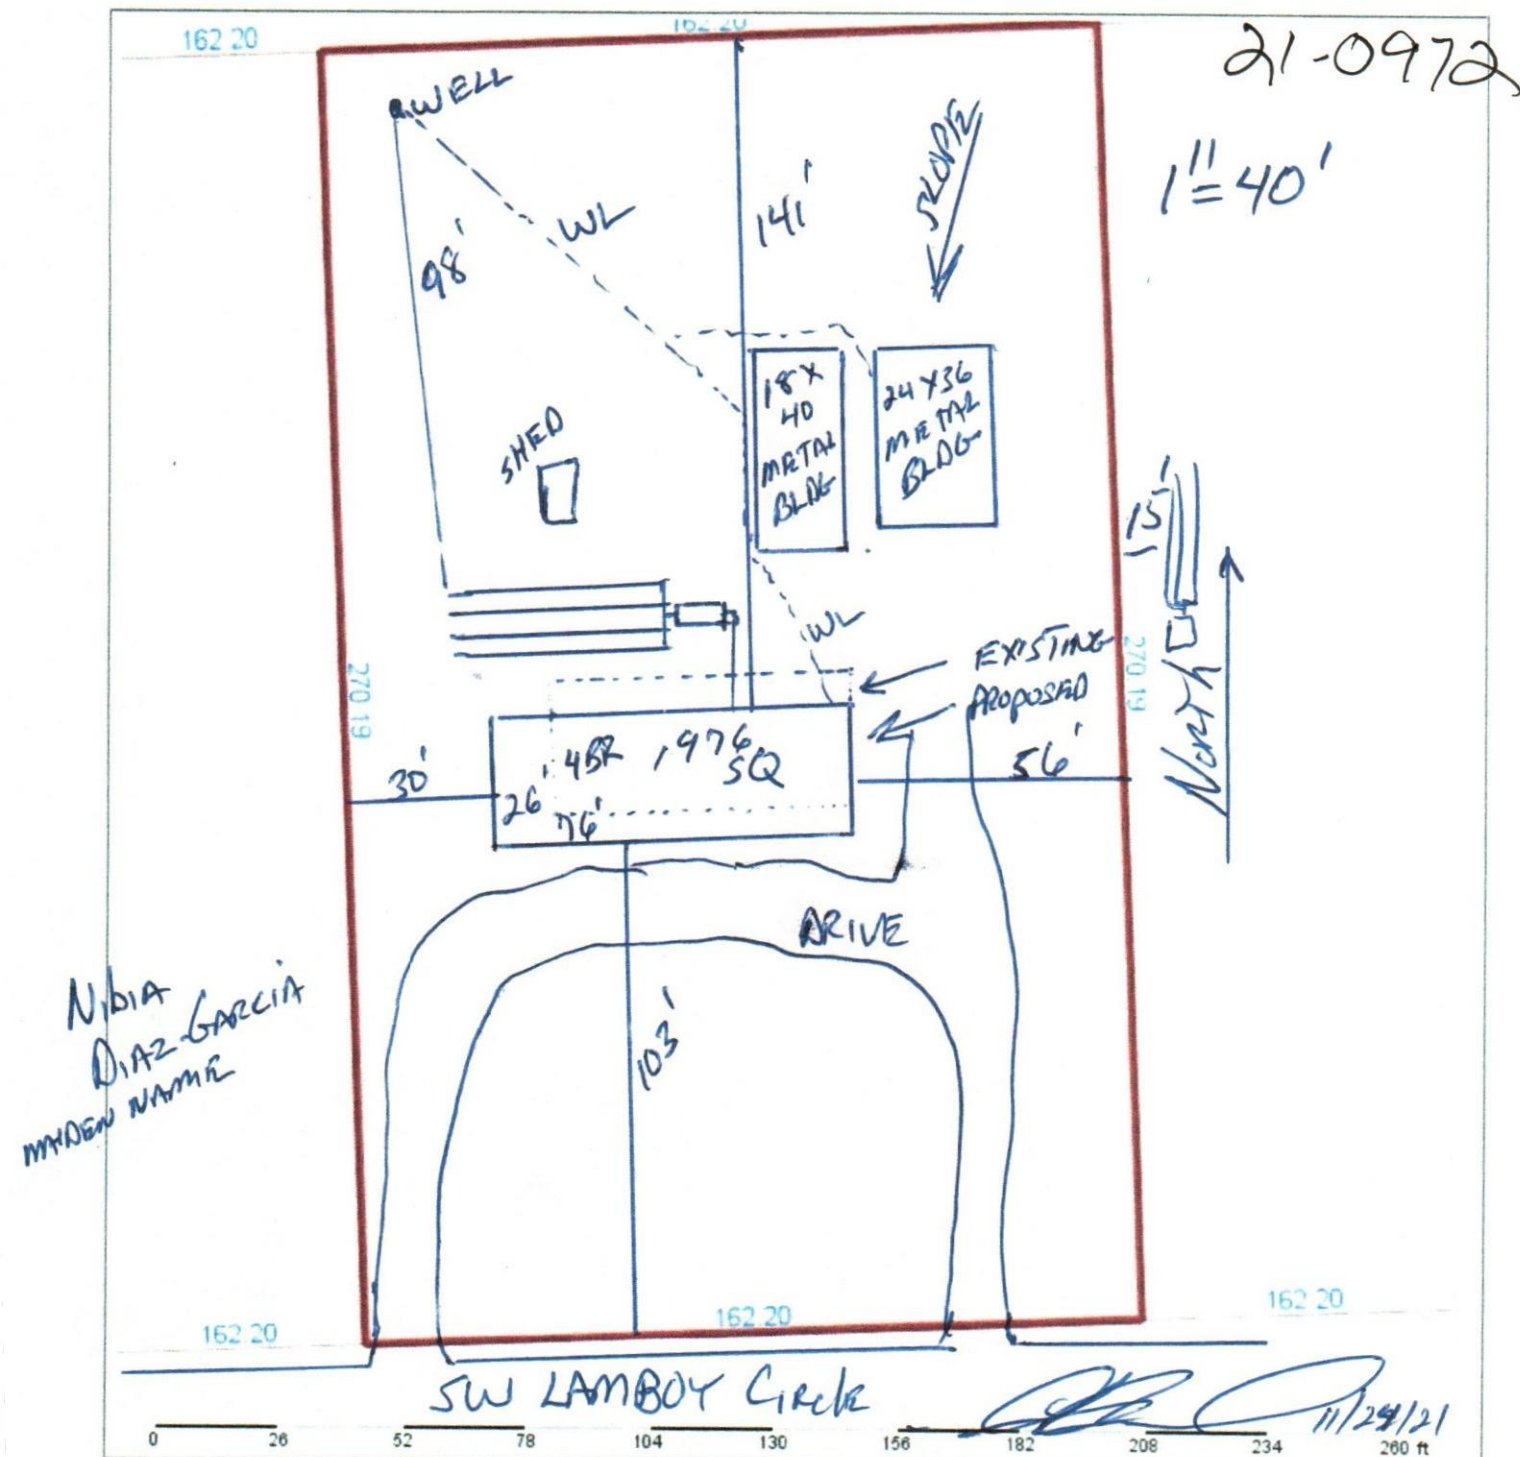

Columbia County Property Appraiser Jeff Hampton | Lake City, Florida | 386-758-1083

PARCEL: 22-4S-16-03086-203 (14648) | MOBILE HOME (0200) | 0 AC
LOT 3 LOBLOLLY ADDITION S/D. ORB 803-940

NOTES:

Owner:		2022 Working Values			
RODRIGUEZ CARLOS R		Mkt Lnd	\$15,950	Appraised	\$63,196
RODRIGUEZ NIBIA R		Ag Lnd	\$0	Assessed	\$62,718
183 SW LAMBOY CIRCLE		Bldg	\$22,024	Exempt	\$37,718
LAKE CITY, FL 32024		XFOB	\$25,222	county:	\$25,000
Site:		Just	\$63,196	city:	\$0
183 SW LAMBOY Cir, LAKE CITY				other:	\$0
Sales Info				school:	\$37,718
3/10/1995 \$8,500 V (U)					

Columbia County, FL

This information, was derived from data which was compiled by the Columbia County Property Appraiser Office solely for the governmental purpose of property assessment. This information should not be relied upon by anyone as a determination of the ownership of property or market value. No warranties, expressed or implied, are provided for the accuracy of the data herein, its use, or its interpretation. Although it is periodically updated, this information may not reflect the data currently on file in the Property Appraiser's office. GrizzlyLogic.com

Mission:

To protect, promote & improve the health of all people in Florida through integrated state, county & community efforts.



Ron DeSantis
Governor

Joseph A. Ladapo, MD, PhD
State Surgeon General

Vision : To be the Healthiest State in the Nation

December 01, 2021

Dale Burd (Dale Burd, LLC)
20619 SW CR 137
Lake City, FL 32024

RE: Contingency Letter
Application Document No: AP1766696
Centrax Permit Number: 12-SC-2423592
OSTDS Number:
183 SW LAMBOY
Lake City, FL 32024

Lot:3 Block: Subdivision: Loblolly

Dear Applicant:

This will acknowledge receipt of an application dated 11/29/2021 for a permit to use an existing onsite sewage treatment and disposal system located on the above referenced property.

From a review of your completed application, it has been determined that your existing system appears to meet the minimum standards of F.A.C. 64E-6 for the proposed use. It is approved for use with the plans submitted to this office. If this system should fail, causing an unsanitary condition to exist, steps must be taken to bring the system into compliance immediately. Department approval of the system does not guarantee satisfactory performance for any specific period of time. Any change in material facts which served as a basis for issuance of this approval requires the applicant to modify the permit application. Such modification may result in this approval being made null and void. Issuance of this approval does not exempt the applicant from compliance with other Federal, State, or Local Permitting required for development of this property.

If you have any questions on this matter, please call our office at (386) 785-1058.

Sincerely,

Dustin Jones, Environmental Specialist II

Enclosures

cc:



STATE OF FLORIDA
DEPARTMENT OF HEALTH
ONSITE SEWAGE TREATMENT AND DISPOSAL
SYSTEM
APPLICATION FOR CONSTRUCTION PERMIT

21-0972
PERMIT NO. 11-294
DATE PAID: 60.00
FEE PAID: 1766696
RECEIPT #:

APPLICATION FOR:

☐ New System ☒ Existing System ☐ Holding Tank ☐ Innovative
☐ Repair ☐ Abandonment ☐ Temporary ☐

APPLICANT: Nibia Rodriguez (Diaz-Garcia)

AGENT: Dale Burd

TELEPHONE: 386-365-7674

MAILING ADDRESS: 20619 County Road 137, Lake City, FL, 32024

TO BE COMPLETED BY APPLICANT OR APPLICANT'S AUTHORIZED AGENT. SYSTEMS MUST BE CONSTRUCTED BY A PERSON LICENSED PURSUANT TO 489.105 (3) (m) OR 489.552, FLORIDA STATUTES. IT IS THE APPLICANT'S RESPONSIBILITY TO PROVIDE DOCUMENTATION OF THE DATE THE LOT WAS CREATED OR PLATTED (MM/DD/YY) IF REQUESTING CONSIDERATION OF STATUTORY GRANDFATHER PROVISIONS.

PROPERTY INFORMATION

LOT: 3 BLOCK: NA SUBDIVISION: Loblolly Addition PLATTED: _____

PROPERTY ID #: 22-4S-16-03086-203 ZONING: _____ I/M OR EQUIVALENT: ☐ No ☐

PROPERTY SIZE: 1 ACRES WATER SUPPLY: ☒ PRIVATE PUBLIC ☐ ≤ 2000 GPD ☐ > 2000 GPD

IS SEWER AVAILABLE AS PER 381.0065, FS? ☐ No ☐ DISTANCE TO SEWER: NA FT

PROPERTY ADDRESS: 183 SW Lamboy Circle

DIRECTIONS TO PROPERTY: US 90 West, TL SW Sisters Welcome, TR Hope Henry, TL Sparrow, TR Lamboy Circle, 3rd

Lot on right

BUILDING INFORMATION

☒ RESIDENTIAL

☐ COMMERCIAL

Unit No	Type of Establishment	No. of Bedrooms	Building Area Sqft	Commercial/Institutional System Design Table 1, Chapter 64E-6, FAC
1	SF Residential / MH	3	1976	3 BR for 3 BR Like for like
2				
3				
4				

☐ Floor/Equipment Drains ☐ Other (Specify) _____

SIGNATURE: _____

DATE: 11/24/2021

DH 4015, 08/09 (Obsoletes previous editions which may not be used)
Incorporated 64E-6.001, FAC

Page 1 of 4



Rec'd 12.6.21