
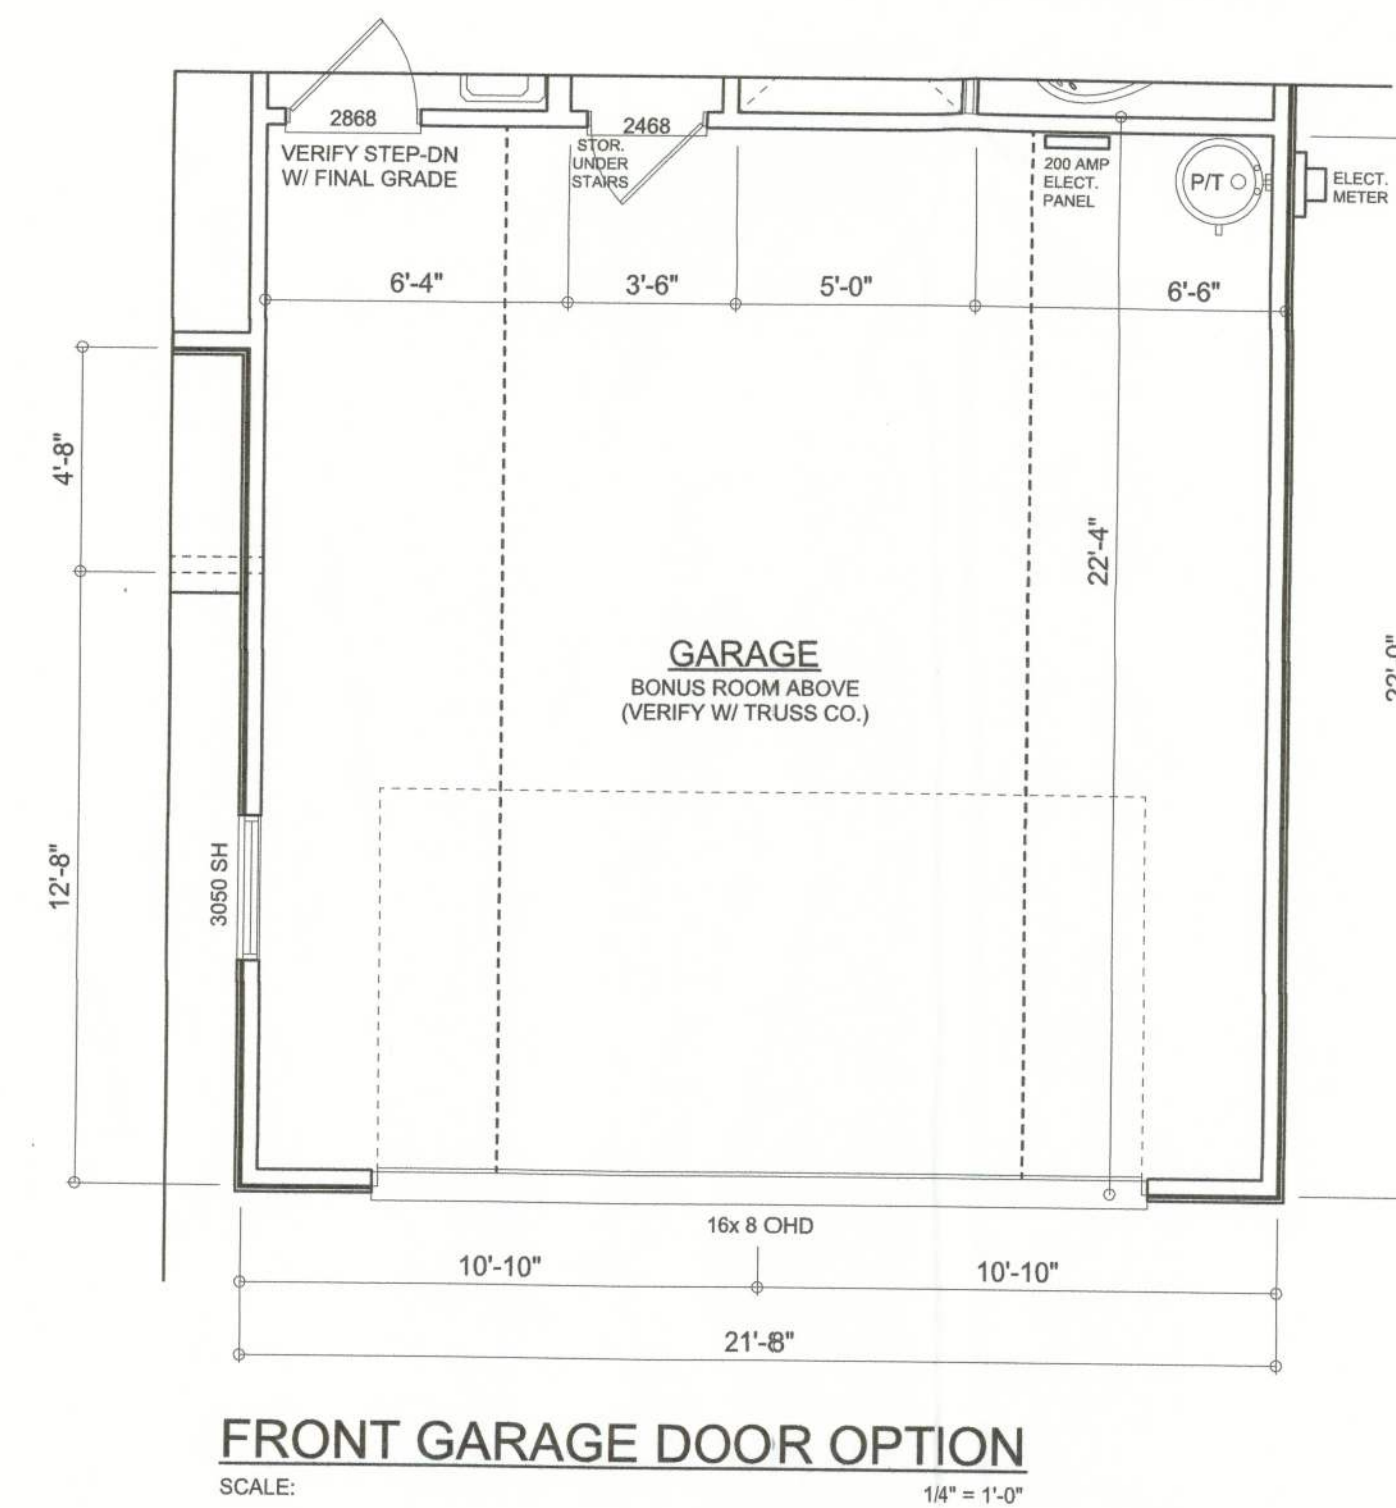


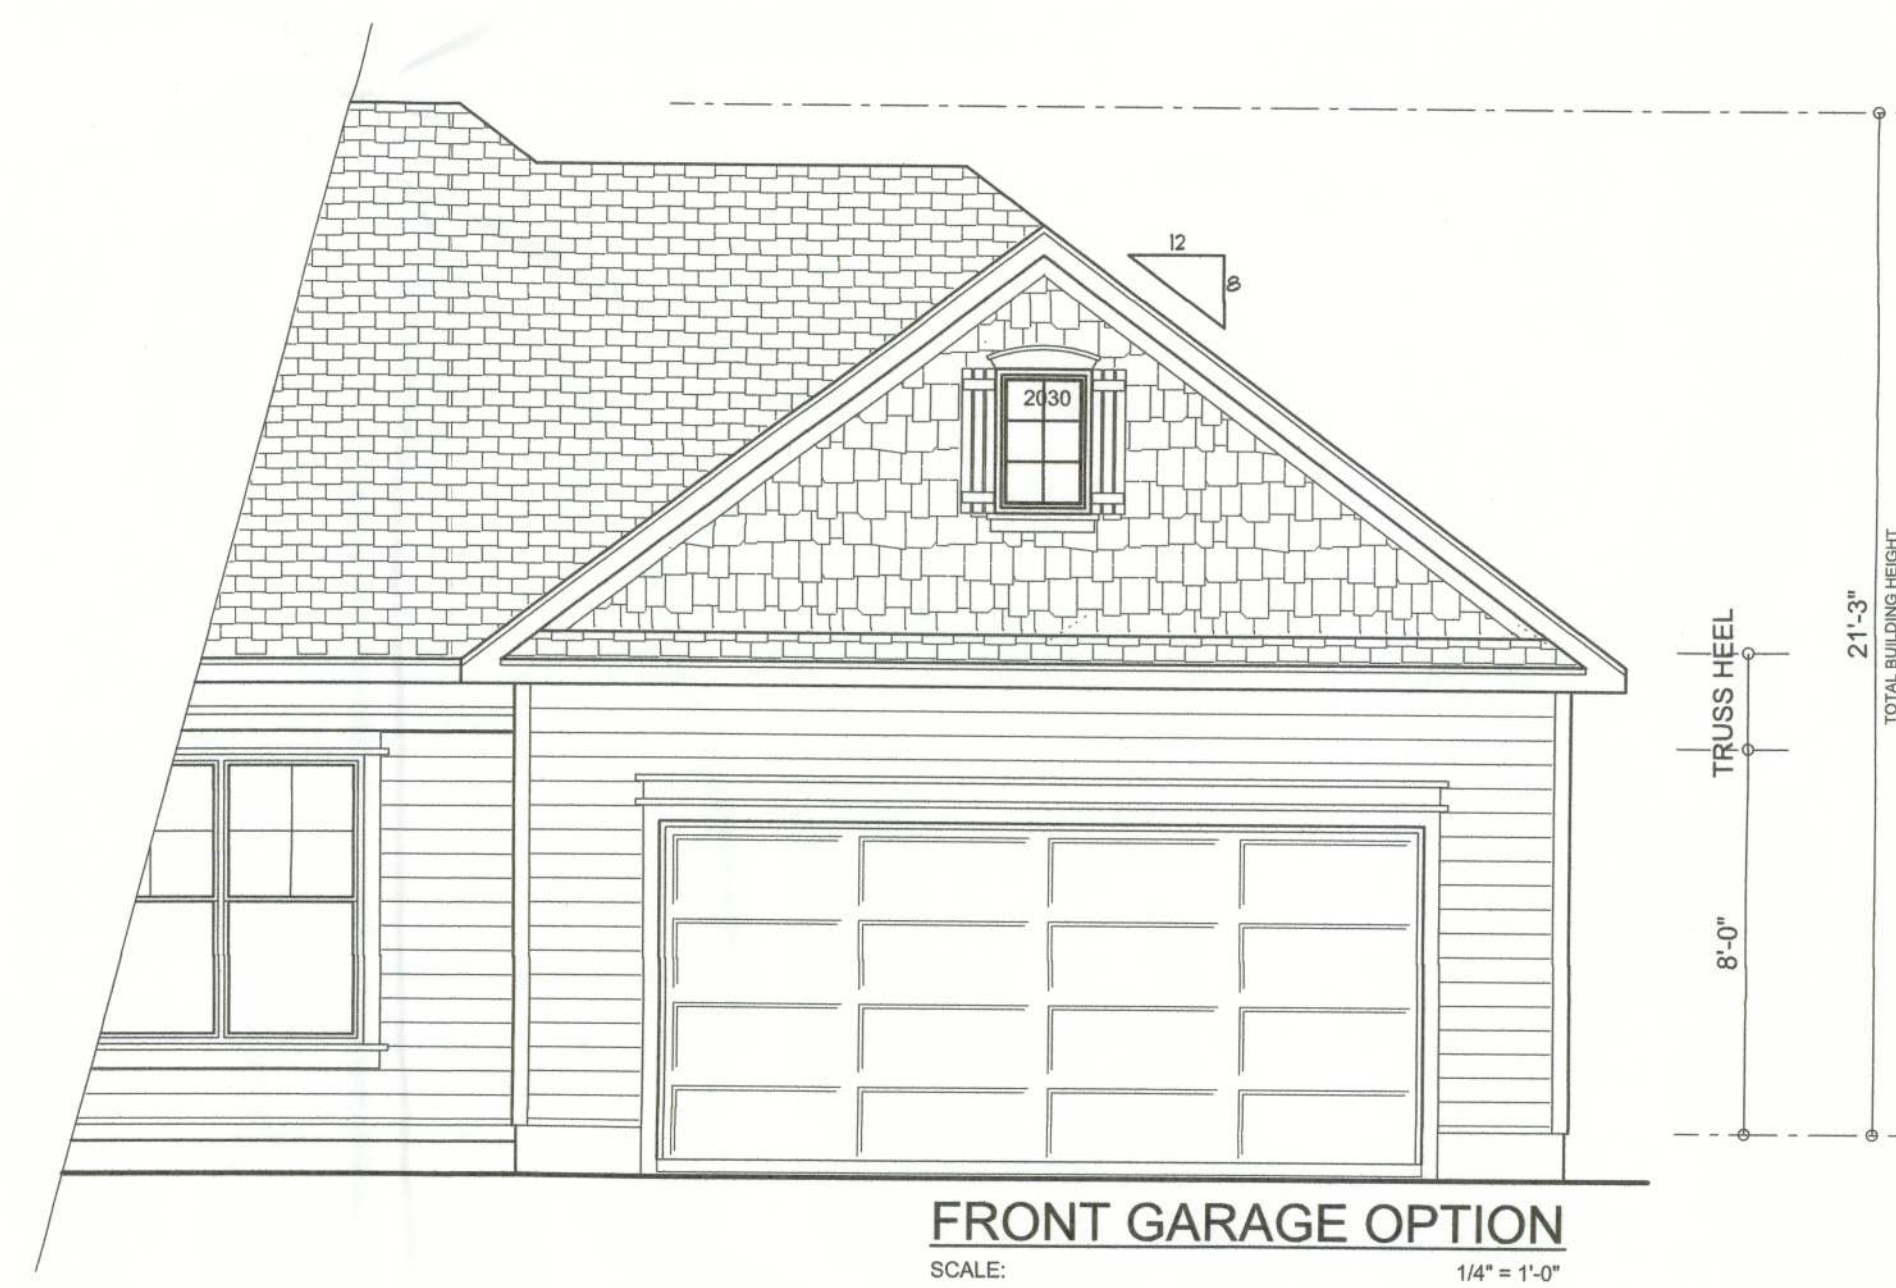

NOTE: ALL DRAWINGS NOT TO BE SCALED, WRITTEN DIMENSIONS TAKE PRECEDENCE OVER SCALED DIMENSIONS

REVISIONS
December 07, 2011

SOFTPLAN
ARCHITECTURAL DESIGN SOFTWARE

FRONT-LOAD GARAGE PLAN
SCALE: 1/4" = 1'-0"

PARTIAL FRONT / RIGHT ELEVATIONS
SCALE: 1/4" = 1'-0"

NAME:
PROJECT ADDRESS:
STANLEY CRAWFORD CONSTRUCTION, INC.
LAKE CITY, FLORIDA 32056

©WILLIAM MYERS
DESIGN INC.
P.O. BOX 1513
LAKE CITY, FL 32056
(386) 758-8406
will@willmyers.net



JOB NUMBER
121201

SHEET NUMBER
A.3b
OF 1 SHEET

Wm C. Myers