


REVISIONS
Mar. 24th, 2022

CUSTOM HOME FOR:

MITCHELLE RESIDENCE

COLUMBIA COUNTY, FLORIDA

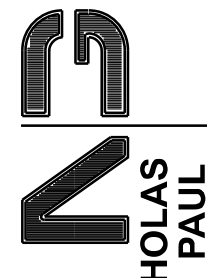

NICHOLAS
PAUL
GEISLER
ARCHITECT

1155 NW Brown Rd.
Lakeland, FL 34055

SHEET NUMBER


S.4

OF 4 SHEETS

Nicholas P. Geisler

Digitally signed by Nicholas P. Geisler
DN: cn = Nicholas P. Geisler, email =
npgisler47@gmail.com, c = US, o = Nicholas P.
Geisler
Date: 2022.03.29 17:27:57 -0500


AR0007005

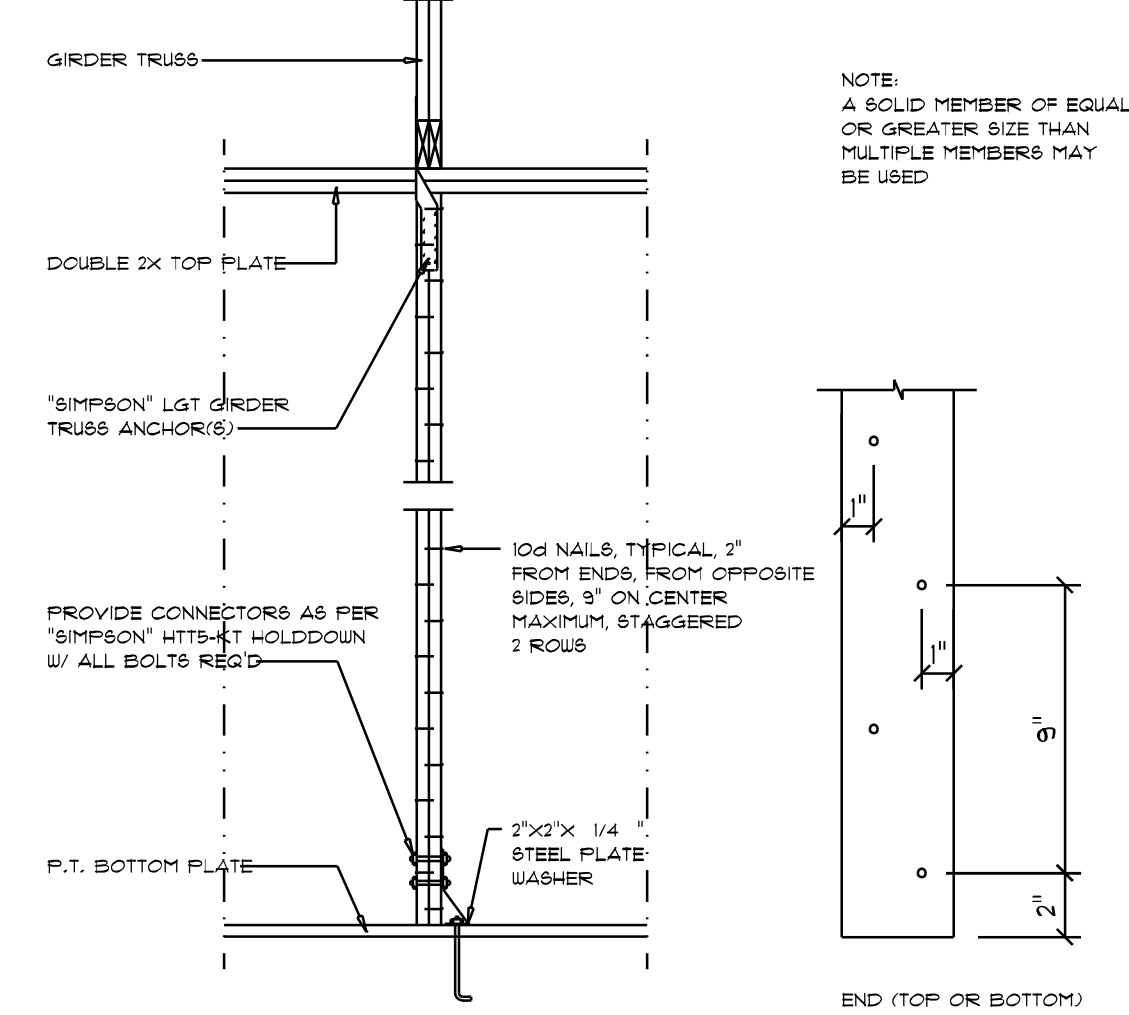

Girder Truss Column DET.

SCALE: 1/2" = 1'-0"

C

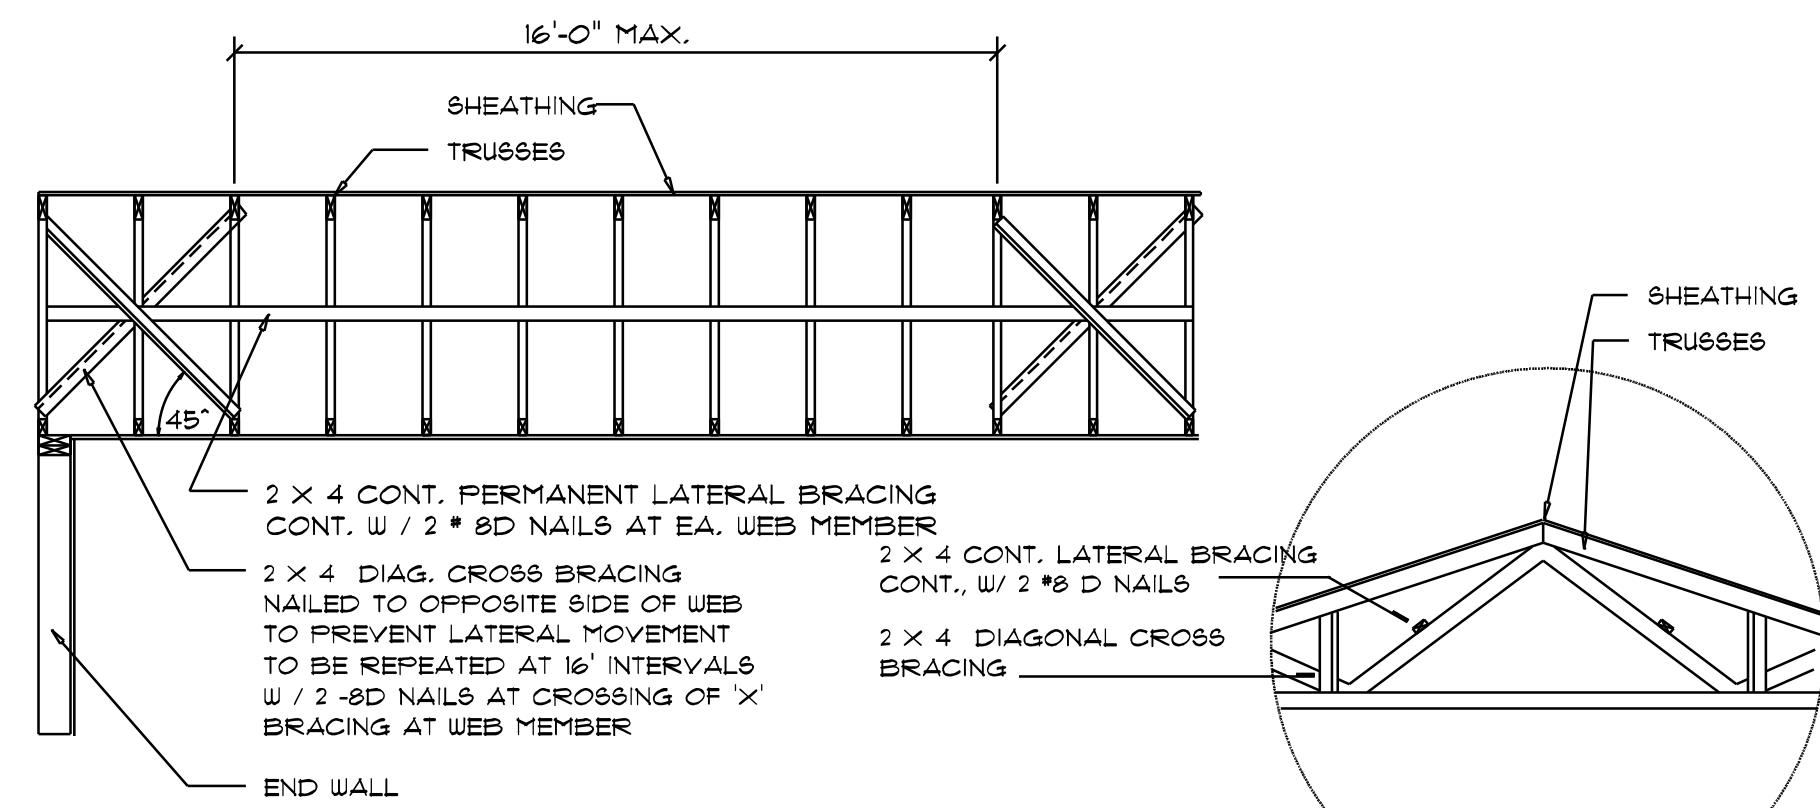

TYP. PERMANENT TRUSS BRACING DIA.


NTS

NOTE: ALL WOOD TO BE NUMBER 2 GRADE SOUTHERN YELLOW PINE

Truss Bracing DETAILS

SCALE: AS NOTED

D

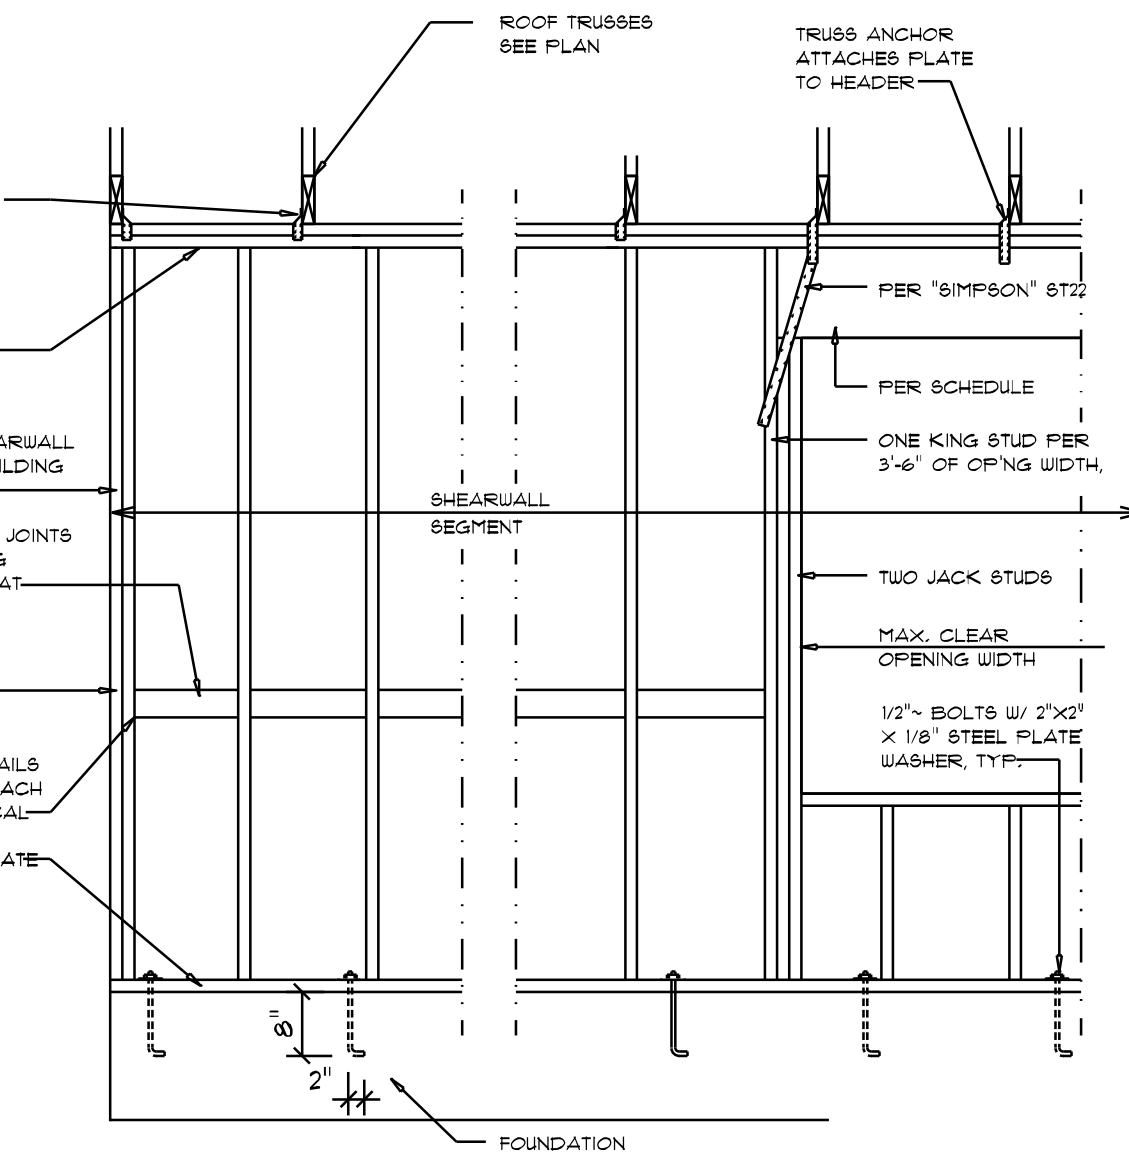


Shear Wall DETAILS

SCALE: NONE

E


ROOF SHEATHING FASTENINGS			
NAILING ZONE	SHEATHING TYPE	FASTENER	SPACING
1			6 in. o.c. EDGE 12 in. o.c. FIELD
2	1/8" O.S.B. OR 15/32 CDX	10d RING SHANKED NAILS	6 in. o.c. EDGE 6 in. o.c. FIELD
3			4 in. o.c. GABLE ENDWALL OR GABLE TRUSS 6 in. o.c. EDGE 6 in. o.c. FIELD

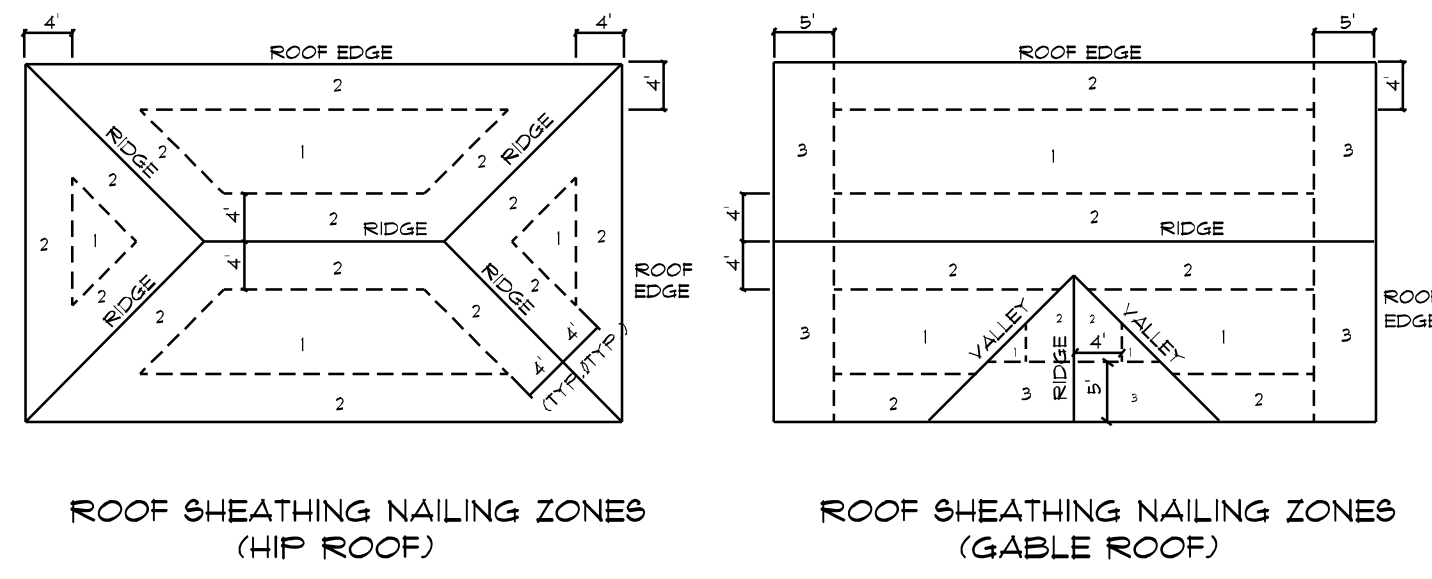

Roof Nail Pattern DET.

SCALE: NONE

B

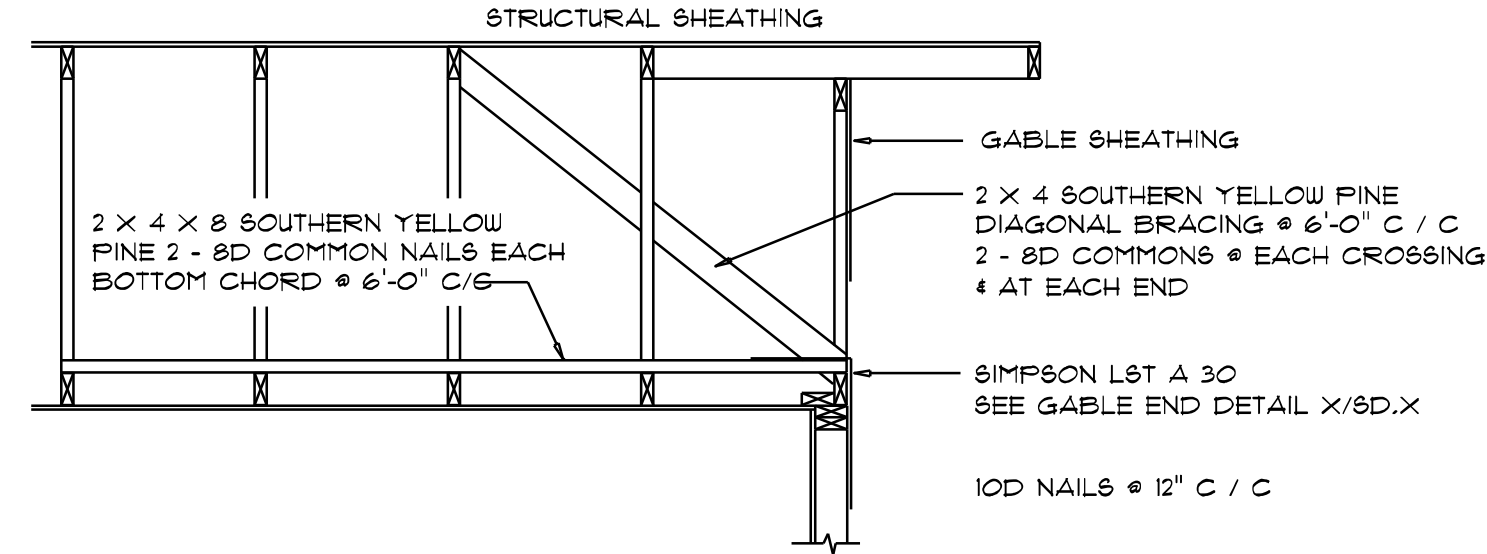


END WALL BRACING FOR CEILING DIAPHRAGM

NTS

(ALTERNATIVE TO BALLOON FRAMING)

NOTE: ALL WOOD TO BE NUMBER 2 GRADE SOUTHERN YELLOW PINE


A

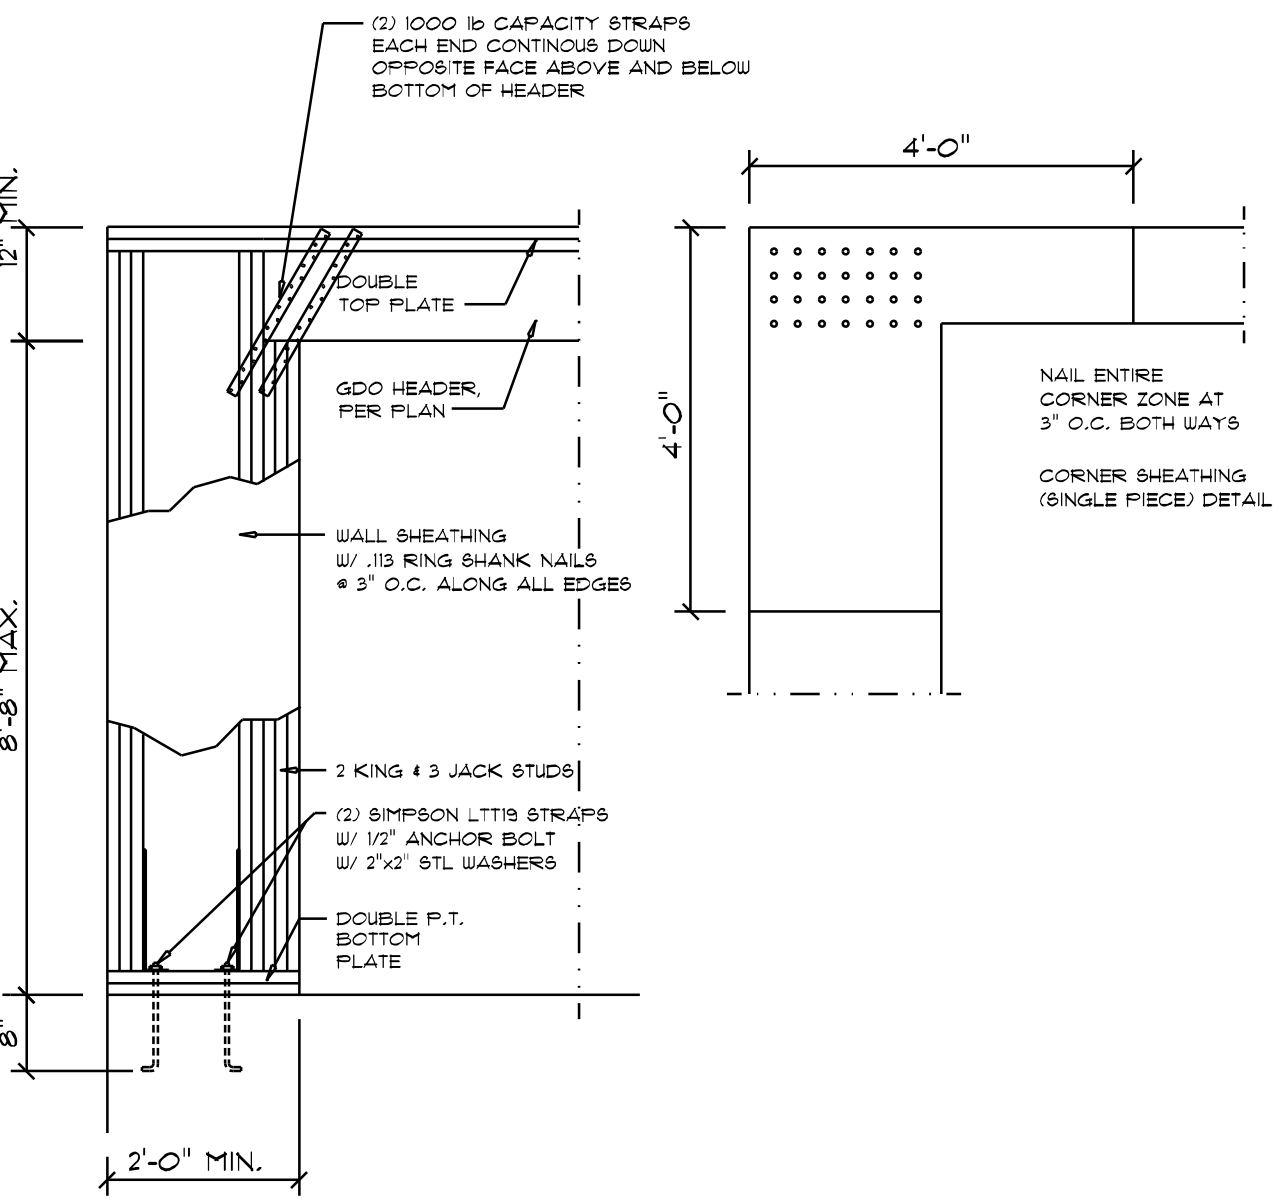

Garage SIDE Wall DETAILS

SCALE: 1/2" = 1'-0"

G

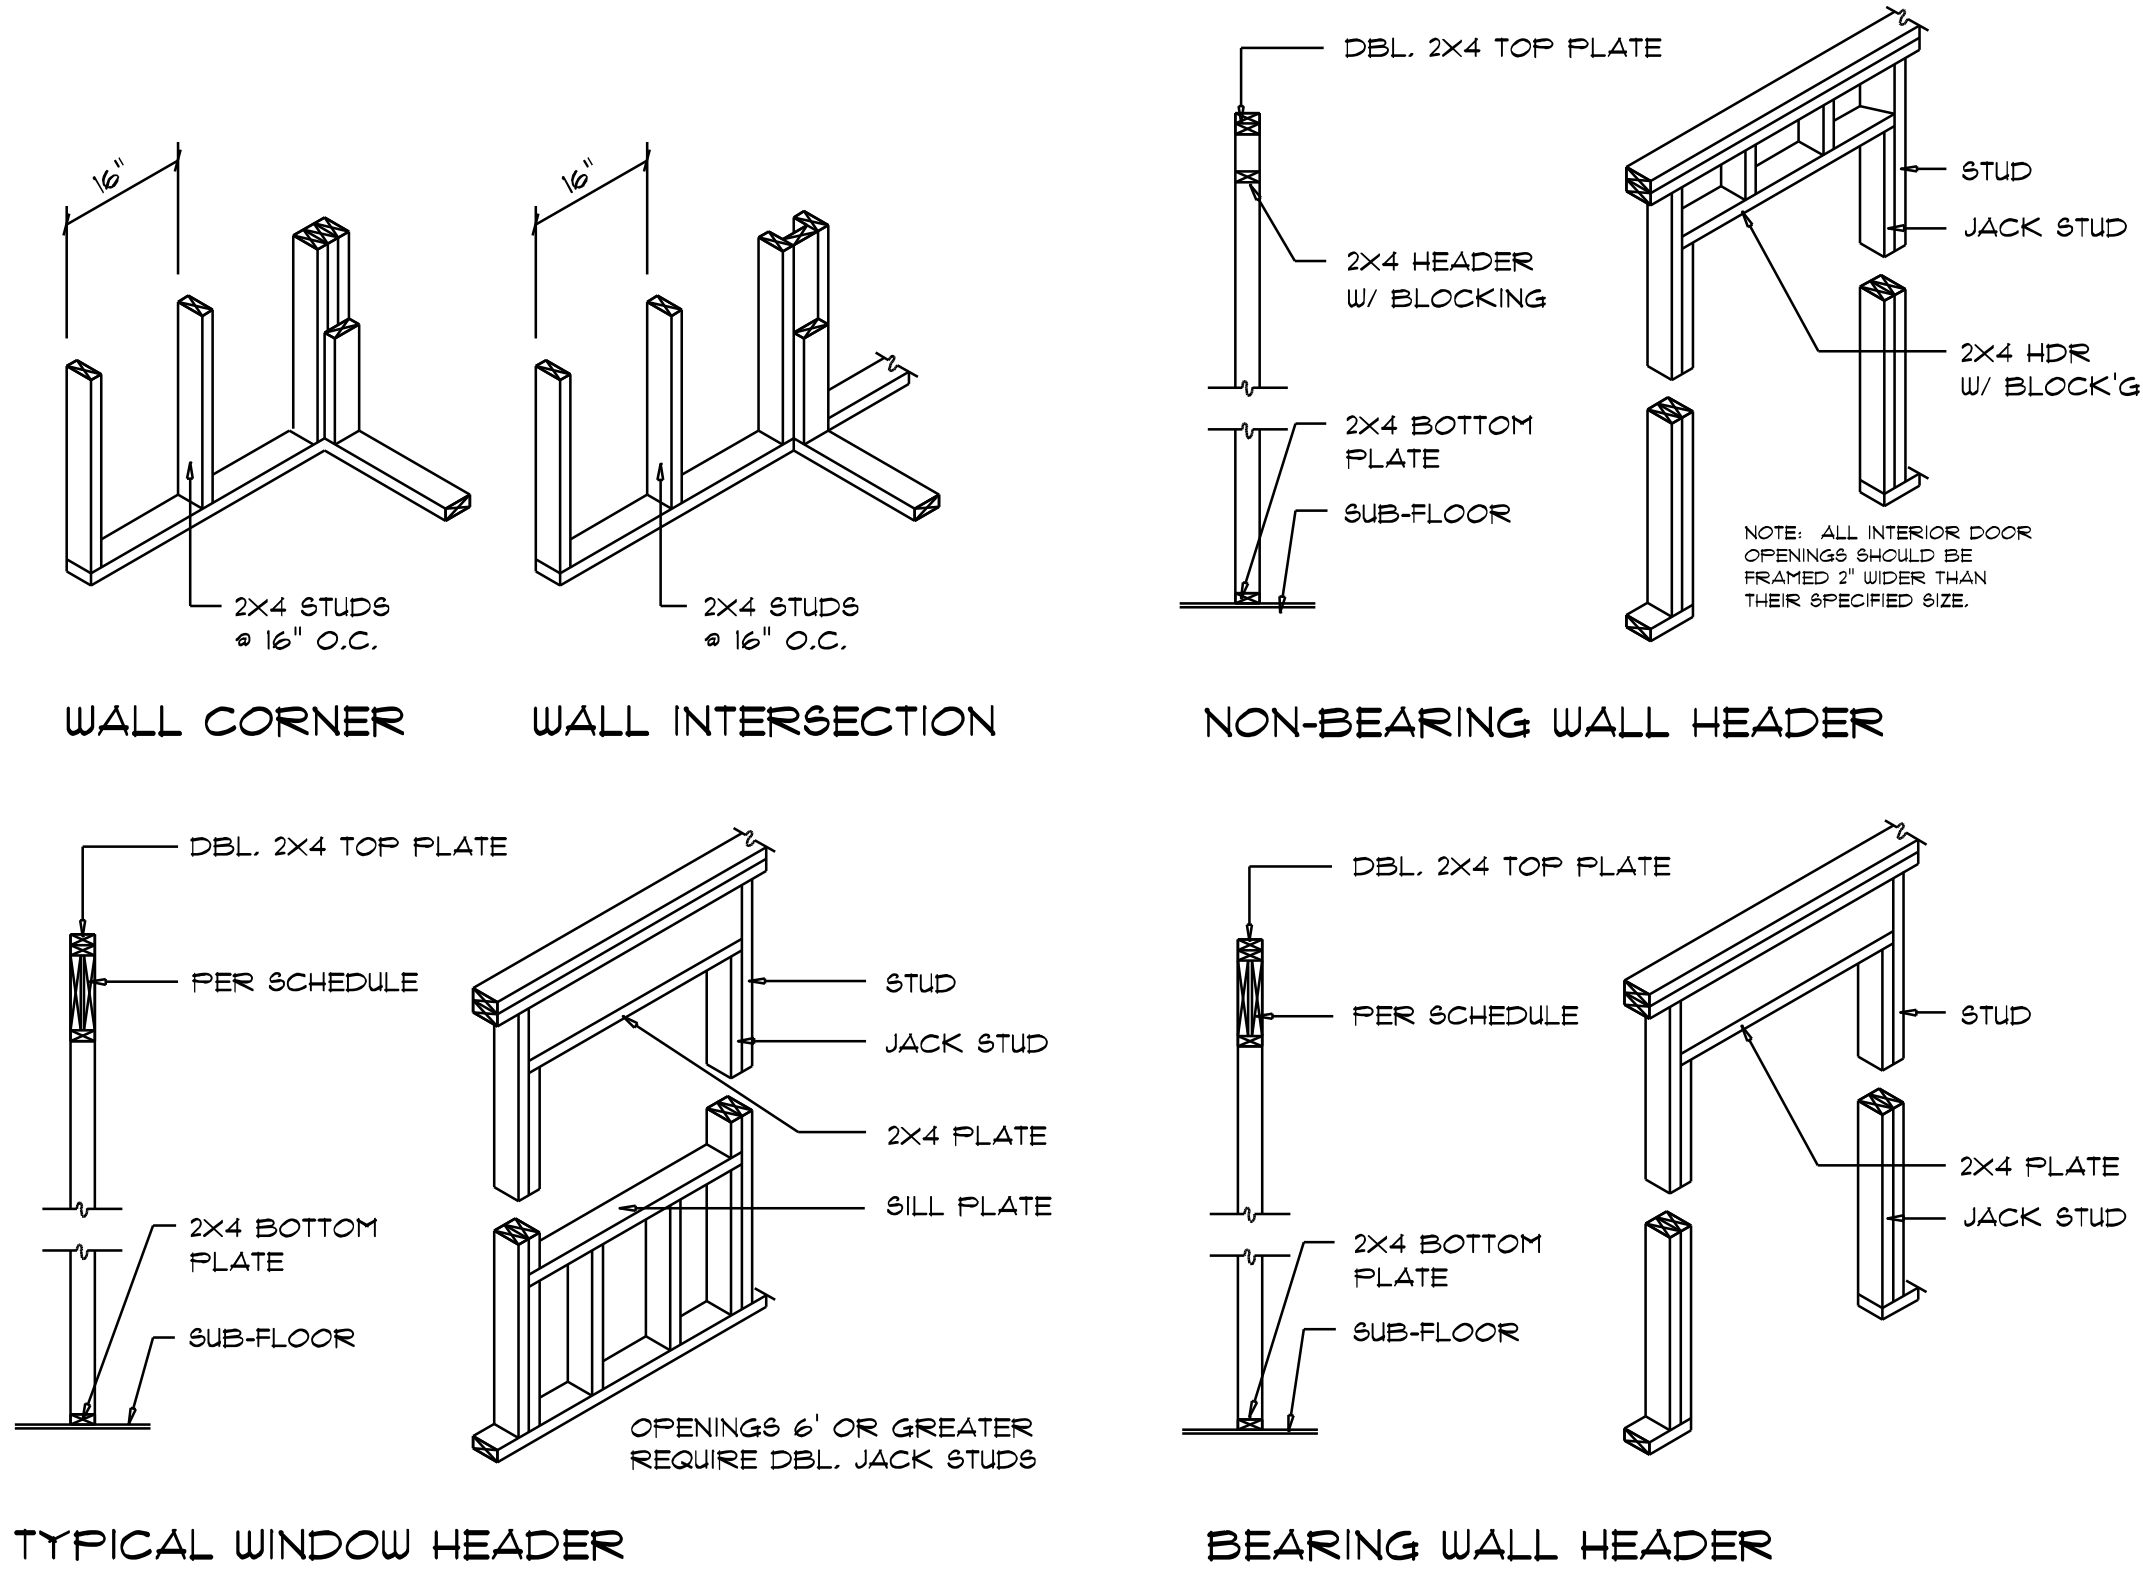

Wall Framing/Header DETAILS

SCALE: NONE

F