


Application for Onsite Sewage Disposal System Construction Permit. Part II Site Plan

Permit Application Number: _____

ALL CHANGES MUST BE APPROVED BY THE COUNTY HEALTH UNIT

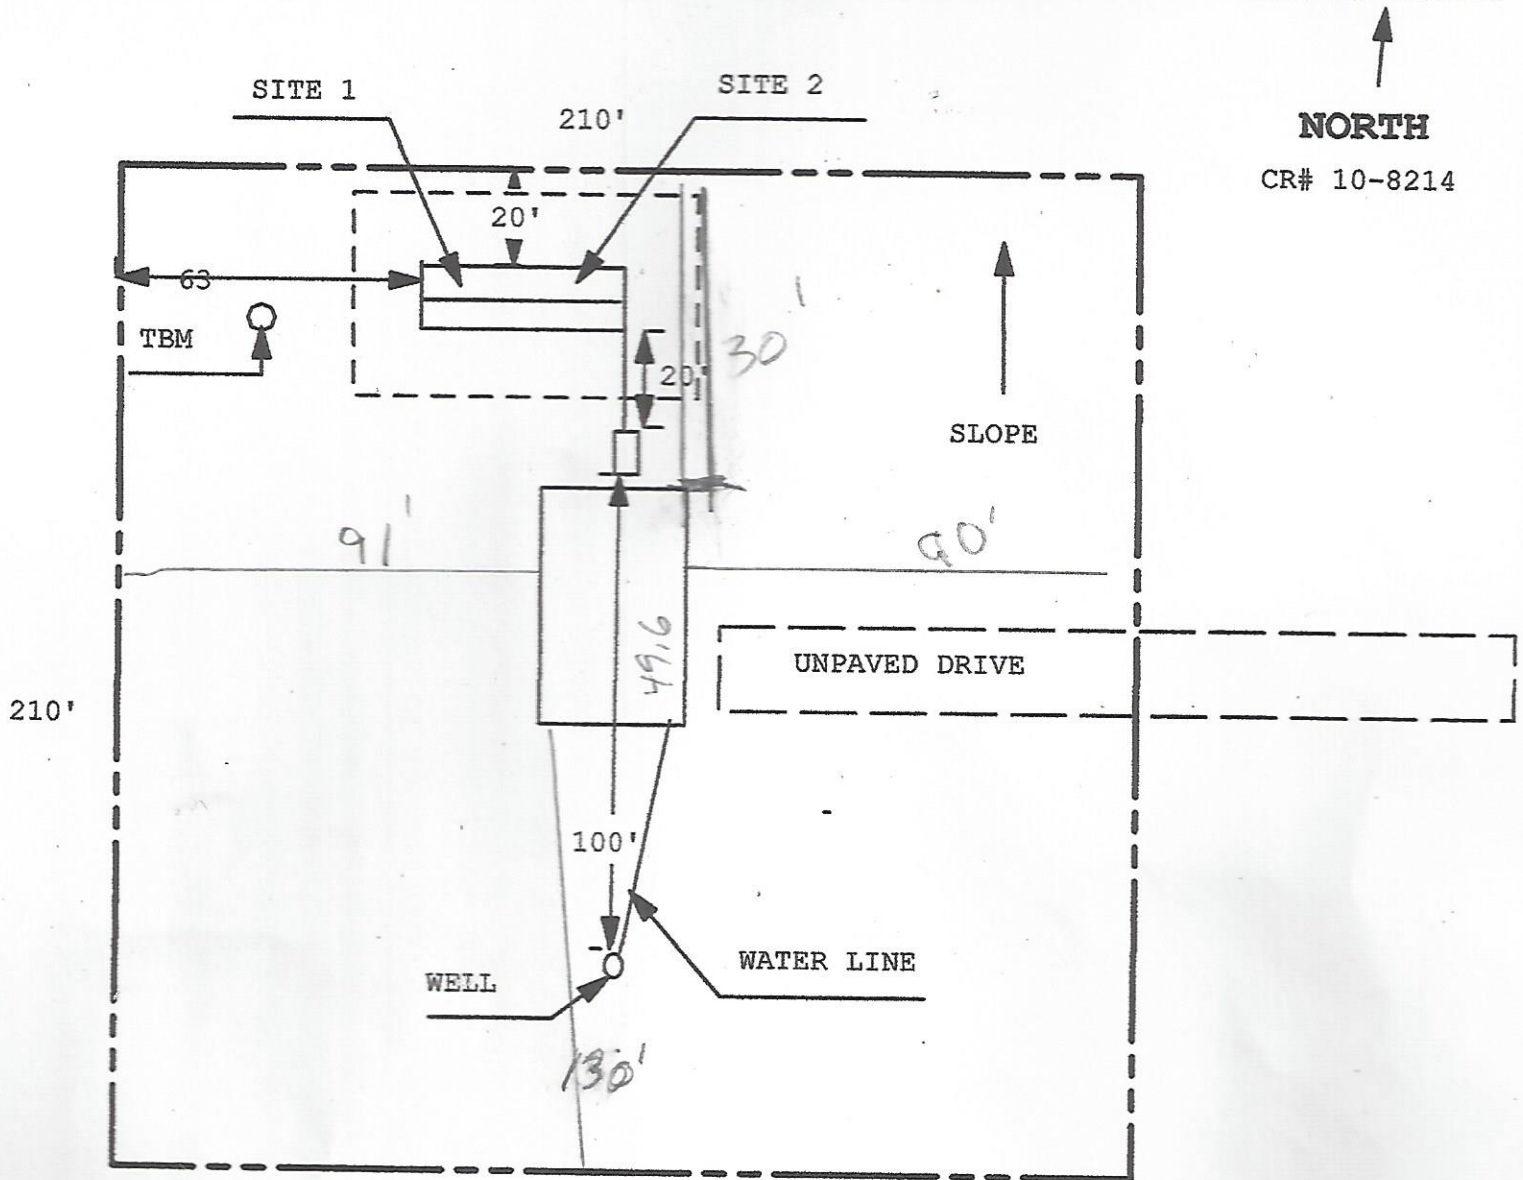

NO WELLS WITHIN 100'

1 INCH = 40 FEET

Site Plan Submitted By Paul L. [Signature] Date 5/5/21
 Plan Approved _____ Not Approved _____ Date _____

By _____ CPHU

Notes: _____