



STATE OF FLORIDA
DEPARTMENT OF HEALTH
ONSITE SEWAGE TREATMENT AND DISPOSAL
SYSTEM
APPLICATION FOR CONSTRUCTION PERMIT

PERMIT NO. 21-0992
DATE PAID: 12/2/21
FEE PAID: 600.00
RECEIPT #: 1762454

APPLICATION FOR:

☐ New System ☒ Existing System ☐ Holding Tank ☐ Innovative
☐ Repair ☐ Abandonment ☐ Temporary ☐ Like-Like

APPLICANT: Margaret Donald Swofford

AGENT: H&I Customer Service, LLC

TELEPHONE: (386) 984-9334

MAILING ADDRESS: 301 SW Faul Ct Lake City, FL, 32024

heidemorrison@gmail.com

TO BE COMPLETED BY APPLICANT OR APPLICANT'S AUTHORIZED AGENT. SYSTEMS MUST BE CONSTRUCTED BY A PERSON LICENSED PURSUANT TO 489.105(3) (m) OR 489.552, FLORIDA STATUTES. IT IS THE APPLICANT'S RESPONSIBILITY TO PROVIDE DOCUMENTATION OF THE DATE THE LOT WAS CREATED OR PLATTED (MM/DD/YY) IF REQUESTING CONSIDERATION OF STATUTORY GRANDFATHER PROVISIONS.

PROPERTY INFORMATION

LOT: 1 BLOCK: 1 SUBDIVISION: 1 PLATTED: 1

PROPERTY ID #: 05-45-16-02373-034 ZONING: 1 I/M OR EQUIVALENT: ☒ Y/N

PROPERTY SIZE: 0.86 ACRES WATER SUPPLY: ☒ PRIVATE PUBLIC ☐ <2000GPD ☐ >2000GPD

IS SEWER AVAILABLE AS PER 381.0065, YES? ☒ Y/N DISTANCE TO SEWER: 75 FT

PROPERTY ADDRESS: 260 SW Vista Dr. Lake City, FL, 32024

DIRECTIONS TO PROPERTY: Turn (D) onto N. Marion Ave, Turn (D) onto W Duval St, Turn (D) onto SW CR 250-B, Turn (D) onto SW Deputy J Davis Ln, Turn (D) onto SW Pinecrest Rd, Turn (D) onto SW Mascia Terrace, Turn (D) onto SW Shady Ln, Turn (D) onto SW Vista Terrace, Destination on the (D)

BUILDING INFORMATION

☒ RESIDENTIAL ☐ COMMERCIAL

Unit No	Type of Establishment	No. of Bedrooms	Building Area Sqft	Commercial/Institutional System Design Table 1, Chapter 64E-6, FAC
1	<u>Old mobile home</u>	<u>3b, 2 bath</u>	<u>1130 sq ft</u>	<u>NO</u>
2	<u>New mobile home</u>	<u>3b, 2 bath</u>	<u>1493 sq ft</u>	<u>NO</u>
3				
4				


☒ Floor/Equipment Drains ☐ Other (Specify) _____

STAMPED:

Heid Morrison


DATE: 12/2/21

21-0492

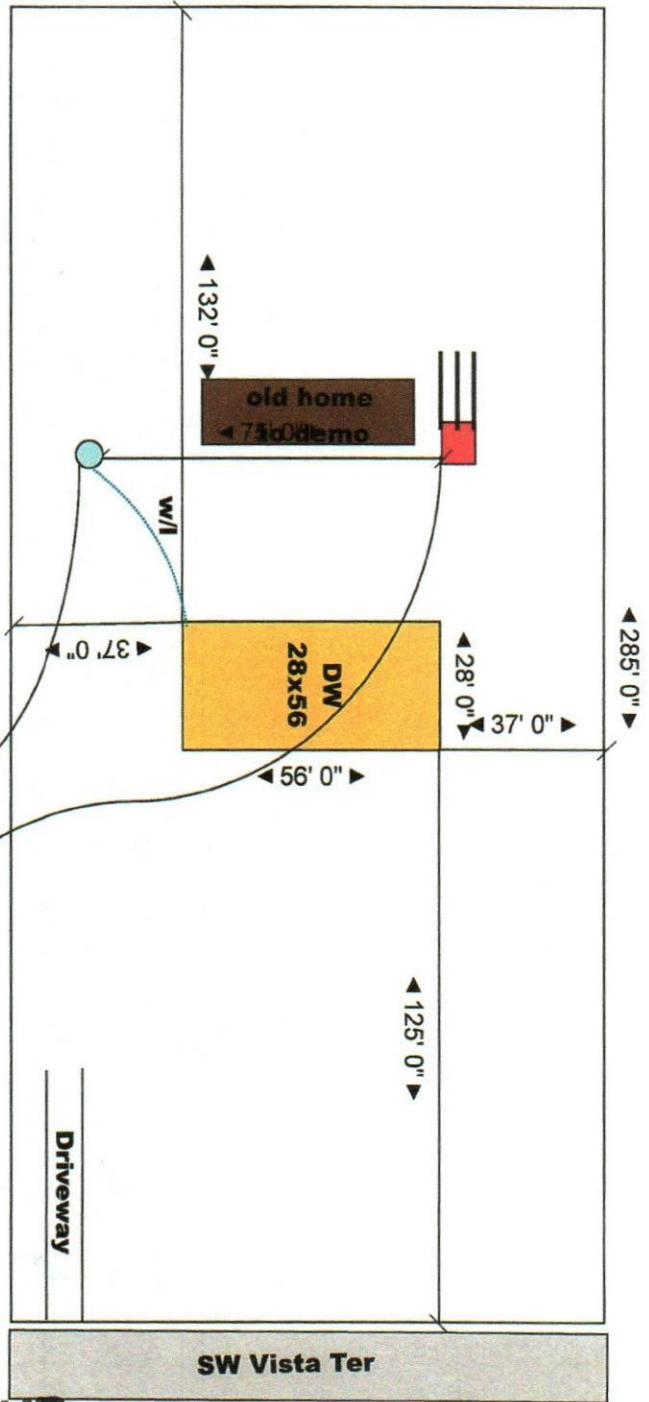

Parcel ID: 05-04S-16-02773-034

Existing Septic
Existing Well

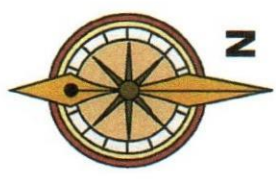

Columbia CHD
APPROVED

12/2/21

Site:	260 SW Vista Dr, Lake City	Drawing:	80260	Project:	00260	Drawn:	Heide M	Notes:		H&L Customer Service, LLC
Title:	Donald Swafford	Scale:	1"=40'	Date:	11/14/21	Rev:	A			301 SW Faul Ct Lake City, FL, 32024 (386)984-9334