


2'-0"
8'-2"
2'-0"
8'-0"
2'-0"


Need
5'0" Height



FRONT ELEVATION

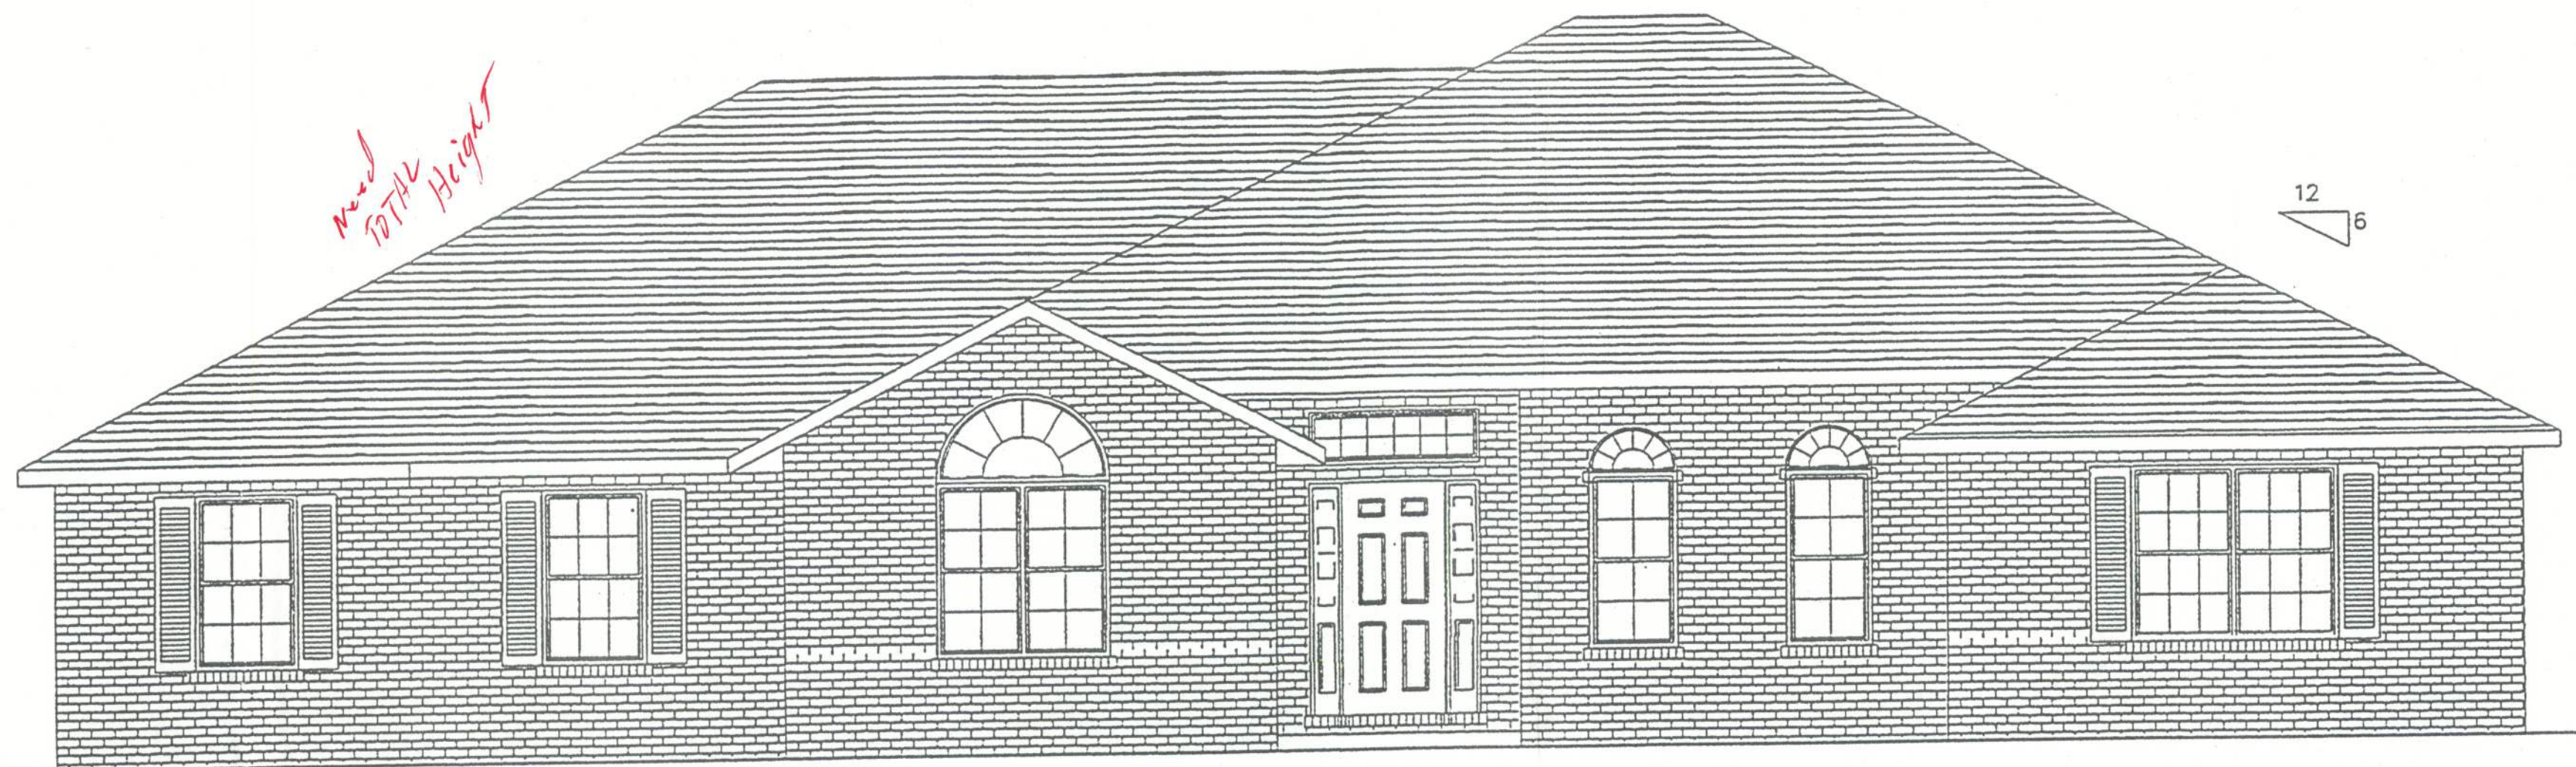


REAR ELEVATION

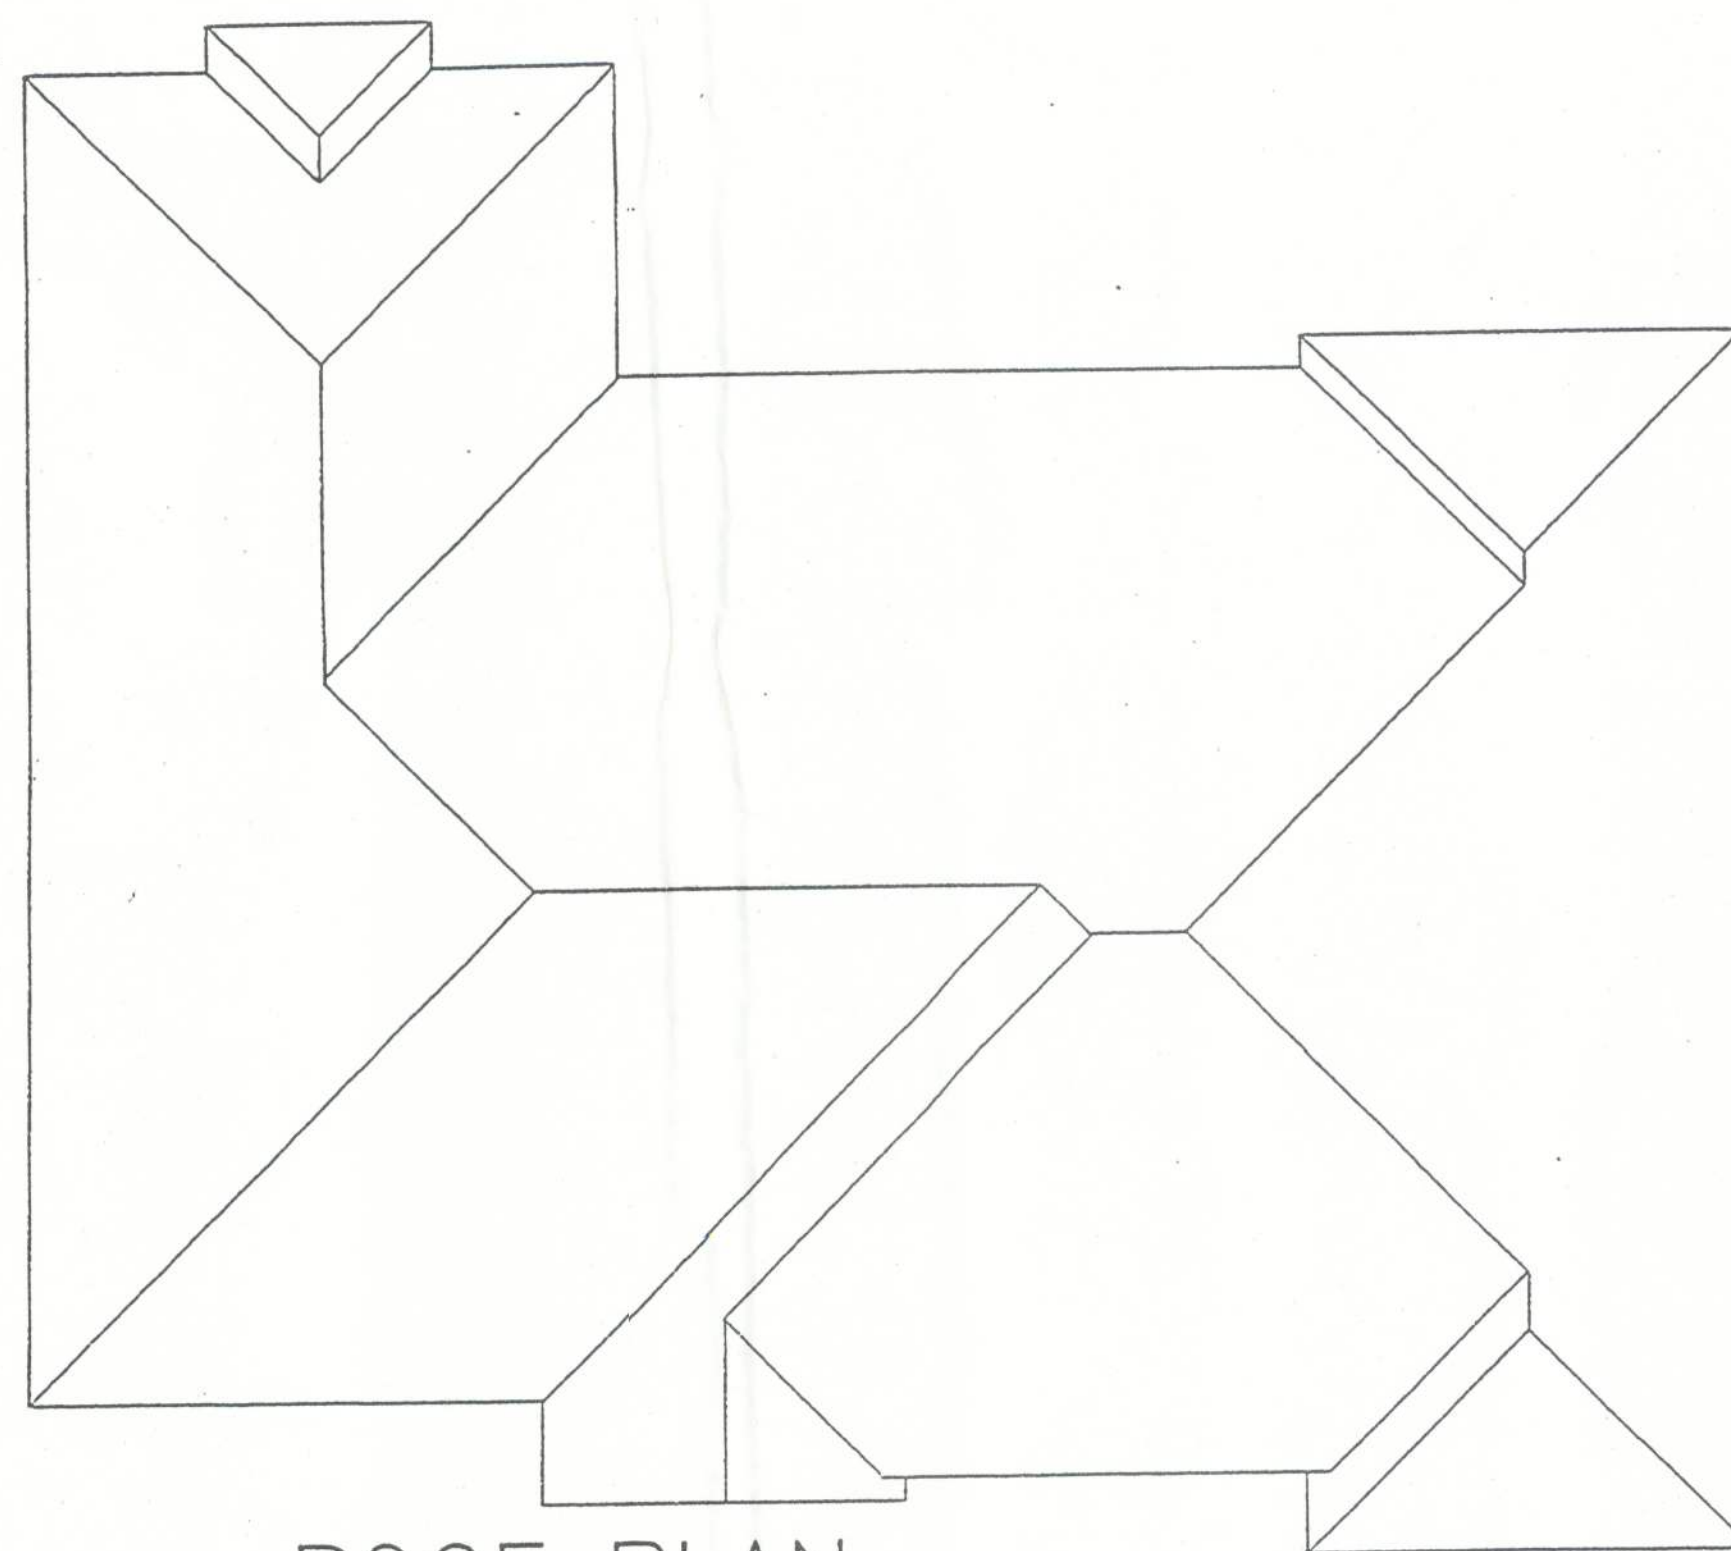

ROOF PLAN



RIGHT ELEVATION

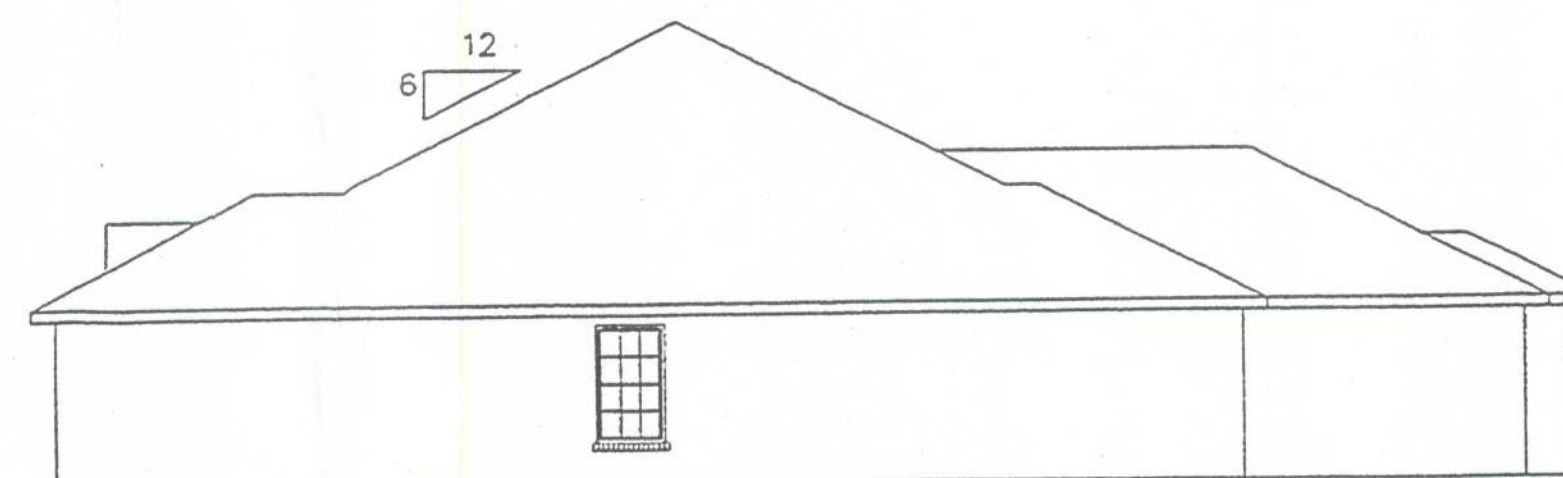

LEFT ELEVATION

AREA SUMMARY

LIVING AREA (FRAME) 2706 SF
GARAGE 484 SF
PORCHES 280 SF
TOTAL AREA 3470 SF

The Hampton II Model

MILTON BUILDERS, LAKE CITY, FLORIDA

J. M. L.

EXTERIOR
ELEVATIONS
1/4" = 1'-0"

September 19, 2005
09:34 AM

SHEET #

1

ALL WORK SHALL COMPLY WITH
THE STANDARD BUILDING CODE
AND ALL OTHER APPLICABLE
LOCAL CODES AND ORDINANCES.