



STATE OF FLORIDA
DEPARTMENT OF ENVIRONMENTAL PROTECTION
ONSITE SEWAGE TREATMENT AND DISPOSAL
SYSTEM (OSTDS)

PERMIT NO. 24-0184
DATE PAID: 2/8/24
FEE PAID: 318.90
RECEIPT #: 2038703

APPLICATION FOR CONSTRUCTION PERMIT

APPLICATION FOR:

☒ New System ☐ Existing System ☐ Holding Tank ☐ Innovative
☐ Repair ☐ Abandonment ☐ Temporary ☐

APPLICANT: Stars and Stripes Mobile Home Sales, Inc.

EMAIL: liveoakspoiled@aol.com

AGENT: Suwannee Septic and Sitework

TELEPHONE: 239-910-7555

MAILING ADDRESS: 18081 185th Rd Live Oak, FL 32060

TO BE COMPLETED BY APPLICANT OR APPLICANT'S AUTHORIZED AGENT. SYSTEMS MUST BE CONSTRUCTED BY A PERSON LICENSED PURSUANT TO 489.105(3) (m) OR 489.552, FLORIDA STATUTES. IT IS THE APPLICANT'S RESPONSIBILITY TO PROVIDE DOCUMENTATION OF THE DATE THE LOT WAS CREATED OR PLATTED (MM/DD/YY) IF REQUESTING CONSIDERATION OF STATUTORY GRANDFATHER PROVISIONS.

PROPERTY INFORMATION

OSTDS REMEDIATION PLAN? ☒ Y / ☐ N

LOT: 2 BLOCK: SUBDIVISION: Pine Ridge Estates PLATTED: 12/31/2017

PROPERTY ID #: 27-3S-16-02323-002 ZONING: Res I/M OR EQUIVALENT: ☐ ☒

PROPERTY SIZE: 1.00 ACRES WATER SUPPLY: ☐ PRIVATE PUBLIC ☒ ≤ 2000 GPD ☐ > 2000 GPD

IS SEWER AVAILABLE AS PER 381.0065, FS? ☐ Y / ☒

DISTANCE TO SEWER: 500+ FT

PROPERTY ADDRESS: 272 NW Wilks Ln Lake City FL 32055

DIRECTIONS TO PROPERTY: Turn right on Hwy 90 heading West. Turn right on NW Lake City Ave. Turn left on NW Wilks Ln.

Property will be first driveway on the left.

BUILDING INFORMATION

☒ RESIDENTIAL ☐ COMMERCIAL

Unit No	Type of Establishment	No. of Bedrooms	Building Area Sqft	Commercial/Institutional System Design Table I, Chapter 62-6, FAC
1	Manufactured home	4	1456	
2				
3				
4				

☐ Floor/Equipment Drains ☐ Other (Specify)

SIGNATURE: John Watson

DATE: 1/24/24

DEP 4015, 06-21-2022 (Obsoletes previous editions which may not be used)

Incorporated 62-6.004, FAC



STATE OF FLORIDA
DEPARTMENT OF HEALTH
ONSITE SEWAGE TREATMENT AND DISPOSAL
SYSTEM

PERMIT #: **12-SC-2849000**
APPLICATION #: **AP2038703**
DATE PAID: **2-8-27**
FEE PAID: **310.00**
RECEIPT #:
DOCUMENT #: **PR2044946**

CONSTRUCTION PERMIT FOR: OSTDS New
APPLICANT: STARS**24-0104 AND STRIPES MH
PROPERTY ADDRESS: 272 NW WILKS Lake City, FL 32055
LOT: 2 BLOCK: SUBDIVISION: Pine Ridge
PROPERTY ID #: 02323-002 [SECTION, TOWNSHIP, RANGE, PARCEL NUMBER]
[OR TAX ID NUMBER]

SYSTEM MUST BE CONSTRUCTED IN ACCORDANCE WITH SPECIFICATIONS AND STANDARDS OF SECTION 381.0065, F.S., AND CHAPTER 64E-6, F.A.C. DEPARTMENT APPROVAL OF SYSTEM DOES NOT GUARANTEE SATISFACTORY PERFORMANCE FOR ANY SPECIFIC PERIOD OF TIME. ANY CHANGE IN MATERIAL FACTS, WHICH SERVED AS A BASIS FOR ISSUANCE OF THIS PERMIT, REQUIRE THE APPLICANT TO MODIFY THE PERMIT APPLICATION. SUCH MODIFICATIONS MAY RESULT IN THIS PERMIT BEING MADE NULL AND VOID. ISSUANCE OF THIS PERMIT DOES NOT EXEMPT THE APPLICANT FROM COMPLIANCE WITH OTHER FEDERAL, STATE, OR LOCAL PERMITTING REQUIRED FOR DEVELOPMENT OF THIS PROPERTY.

SYSTEM DESIGN AND SPECIFICATIONS

T [500] GALLONS / GPD Aerobic Unit CAPACITY
A [] GALLONS / GPD N/A CAPACITY
N [] GALLONS GREASE INTERCEPTOR CAPACITY [MAXIMUM CAPACITY SINGLE TANK:1250 GALLONS]
K [] GALLONS DOSING TANK CAPACITY [] GALLONS @ [] DOSES PER 24 HRS #Pumps []
D [375] SQUARE FEET drainfield SYSTEM
R [] SQUARE FEET N/A SYSTEM
A TYPE SYSTEM: [X] STANDARD [] FILLED [] MOUND []
I CONFIGURATION: [X] TRENCH [] BED []
N
F LOCATION OF BENCHMARK: Nail with orange spray paint in tree SW of proposed system.
I ELEVATION OF PROPOSED SYSTEM SITE [44.00] [INCHES] FT [] ABOVE / [X] BELOW BENCHMARK/REFERENCE POINT
E BOTTOM OF DRAINFIELD TO BE [74.00] [INCHES] FT [] ABOVE / [X] BELOW BENCHMARK/REFERENCE POINT
L
D FILL REQUIRED: [0.00] INCHES EXCAVATION REQUIRED: [] INCHES
O The system is sized for 4 bedrooms with a maximum occupancy of 8 persons (2 per bedroom), for a total estimated flow of 400 gpd.
T
H Nitrogen-reducing NSF-245 certified aerobic treatment unit for springs protection required. Operating permit and
E maintenance agreement also required.
R

SPECIFICATIONS BY: Matthew Baker TITLE: OSTDS Private Inspector; Private Site
APPROVED BY: Sallie Ford TITLE: Environmental Health Director Columbia CHD
DATE ISSUED: 02/14/2024 EXPIRATION DATE: 08/14/2025

DEP 4015, 06-21-2022 (Obsoletes previous editions which may not be used)
Incorporated 62-6.004, FAC

Permit Application Number 24-0104

Scale: Each block represents 10 feet and 1 inch = 40 feet.

Stars & Stripes

See attached

Notes:

Site Plan submitted by:

Plan Approved

Not Approved

Date _____

County Health Department

By _____


DEP 4015, 06-21-2022 (Obsoletes previous editions which may not be used)
Incorporated: 62-8.004, F.A.C.

24-0104

NW Wilks Ln

168

Stars and Stripes
Mobile Home Sales, Inc.
272 NW Wilks Ln
Lake City, FL 32055
27-35-16-02323-
002

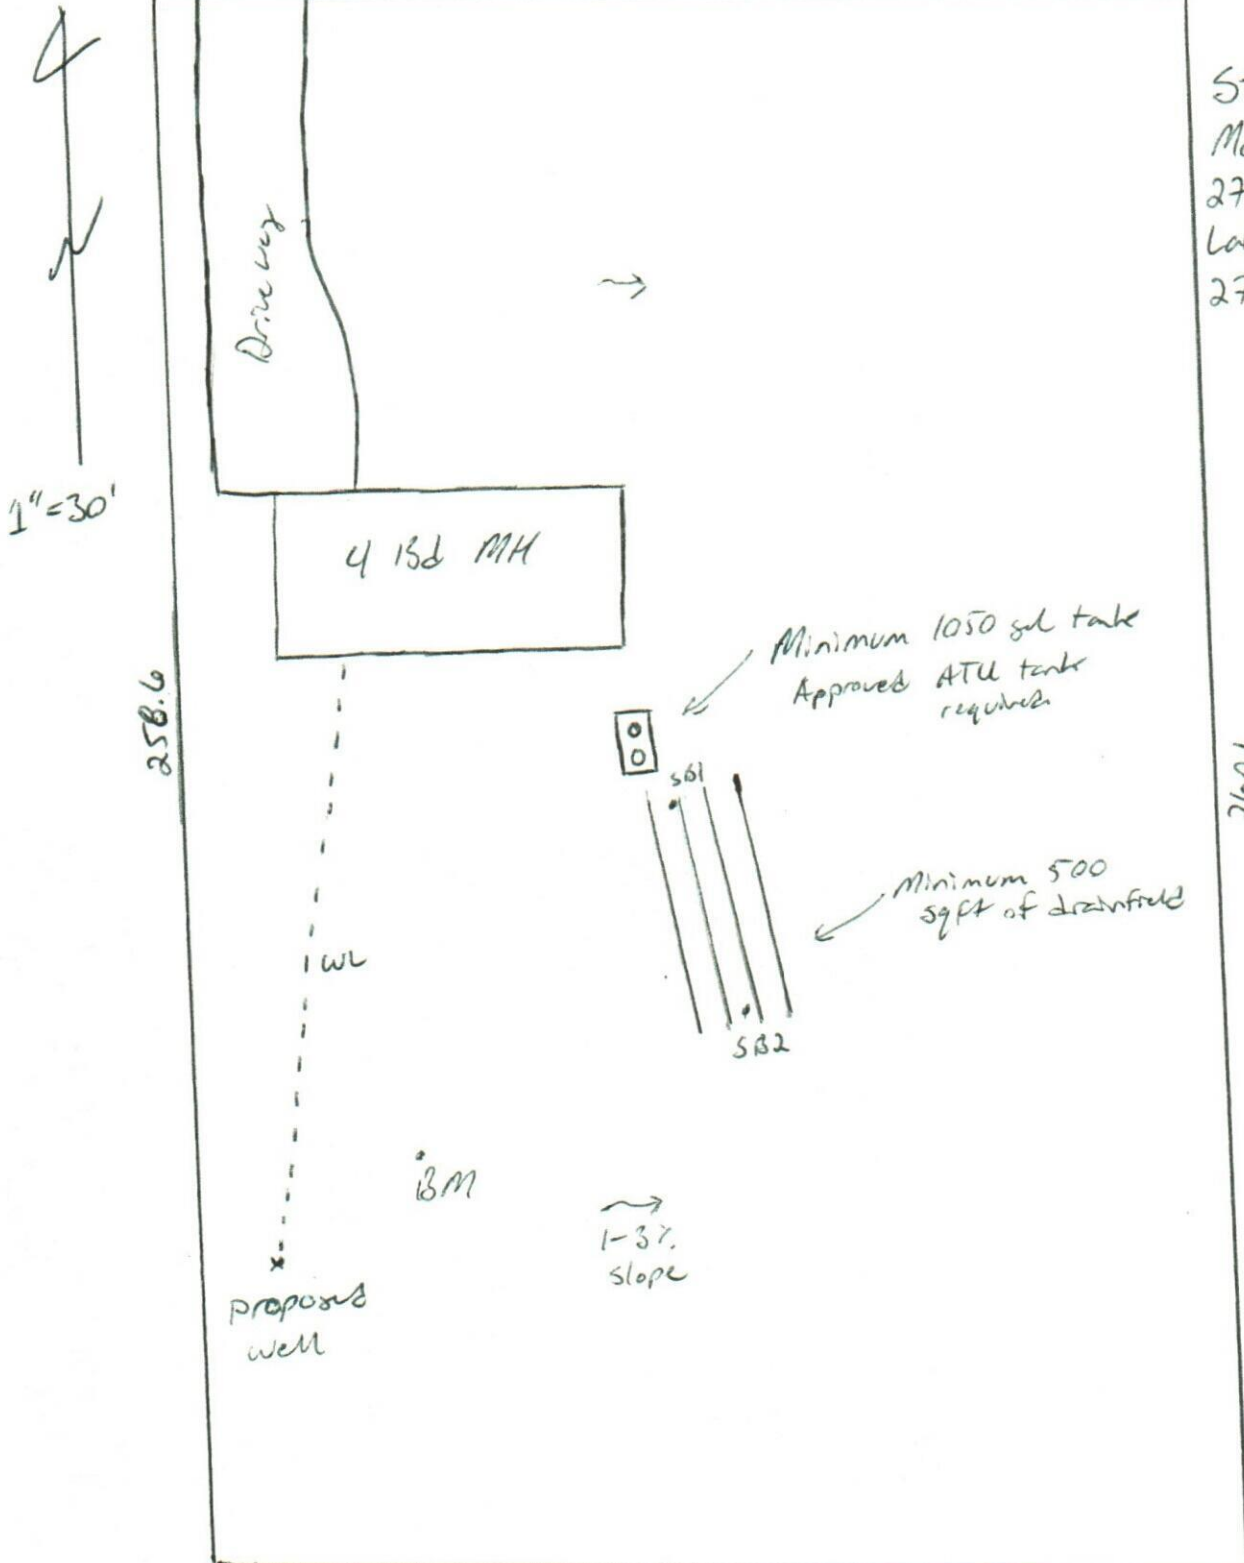

Septic Site
Plan drawn by
1/24/24
CEHP#23-2182

Dan Webster
1/24/24