

PERMIT APPLICATION / MANUFACTURED HOME INSTALLATION APPLICATION

For Office Use Only

(Revised 6-23-05)

Zoning Official BLK

Building Official OK JTH 6-1-06

AP# 0605-97

Date Received 5-31-06

By CH

Permit # 24605

Flood Zone X per survey

Development Permit N/A

Zoning A-3

Land Use Plan Map Category A-3

Comments _____

FEMA Map# _____ Elevation _____ Finished Floor _____ River _____ In Floodway _____

☒ Site Plan with Setbacks Shown ☒ EH Signed Site Plan ☐ EH Release ☒ Well letter ☐ Existing well

☒ Copy of Recorded Deed or Affidavit from land owner ☐ Letter of Authorization from Installer

Lot 4 Due Run Acres

Property ID # 23-25-15-00074-104 Must have a copy of the property deed

New Mobile Home ☒ Used Mobile Home _____ Year 2005

Applicant Wendy Grennell Phone # 386-288-2428

Address 3104 Old Wire Rd Ft. White FL 32038

Name of Property Owner Russell + Joanne Whitehead Phone # 386-755-3967

911 Address 137 NW ALEX CT, WELLBORN, FL 32094

Circle the correct power company - FL Power & Light - Clay Electric

(Circle One) - Suwannee Valley Electric - Progress Energy

Name of Owner of Mobile Home Russell + Joanne Whitehead Phone # 386-755-3967

Address 239 SE Loxley Glw. LAKE CITY FL 32024

Relationship to Property Owner SAME

Current Number of Dwellings on Property 0

Lot Size _____ Total Acreage 13.230

Do you : Have an Existing Drive or need a Culvert Permit or a Culvert Waiver (Circle one)

Is this Mobile Home Replacing an Existing Mobile Home NO


Driving Directions to the Property Hwy 90 CR 137 turn R Go to Adams Rd turn R Go over Little bridge turn R 27th lane. Go around curve + turn into 86th Terrace. Go to stop sign turn R 84th TER to 25th Dr turn R Go to JEEP Dr turn R Go to curve turn R

Name of Licensed Dealer/Installer Jackie Gibbs Phone # 386 755-2349


Installers Address 1664 SW. Sebastine Ca.

License Number 1 H0000 214 Installation Decal # 272367

JW advised Wendy on 6.5.06

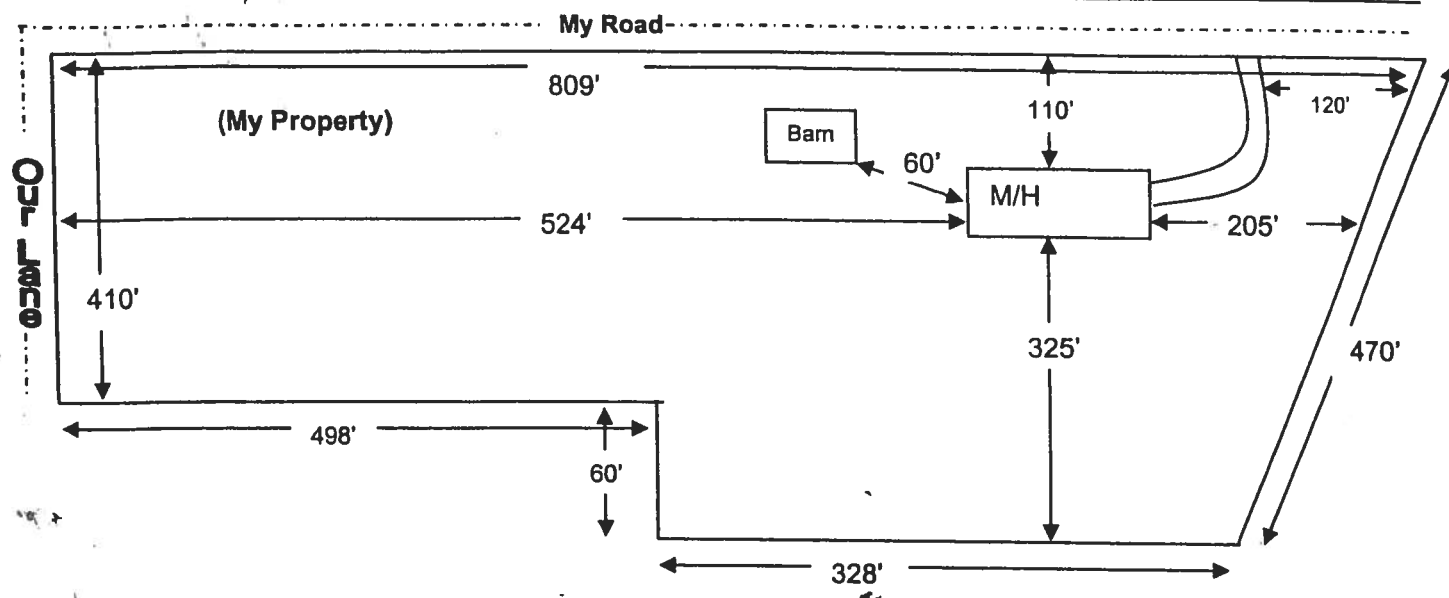

Use this example to draw your own site plan. Show all existing buildings and any other homes on this property and show the distances between them. Also show where the roads or roads are around the property. This site plan can also be used for the 911 Addressing department if you include the distance from the driveway to the nearest property line.

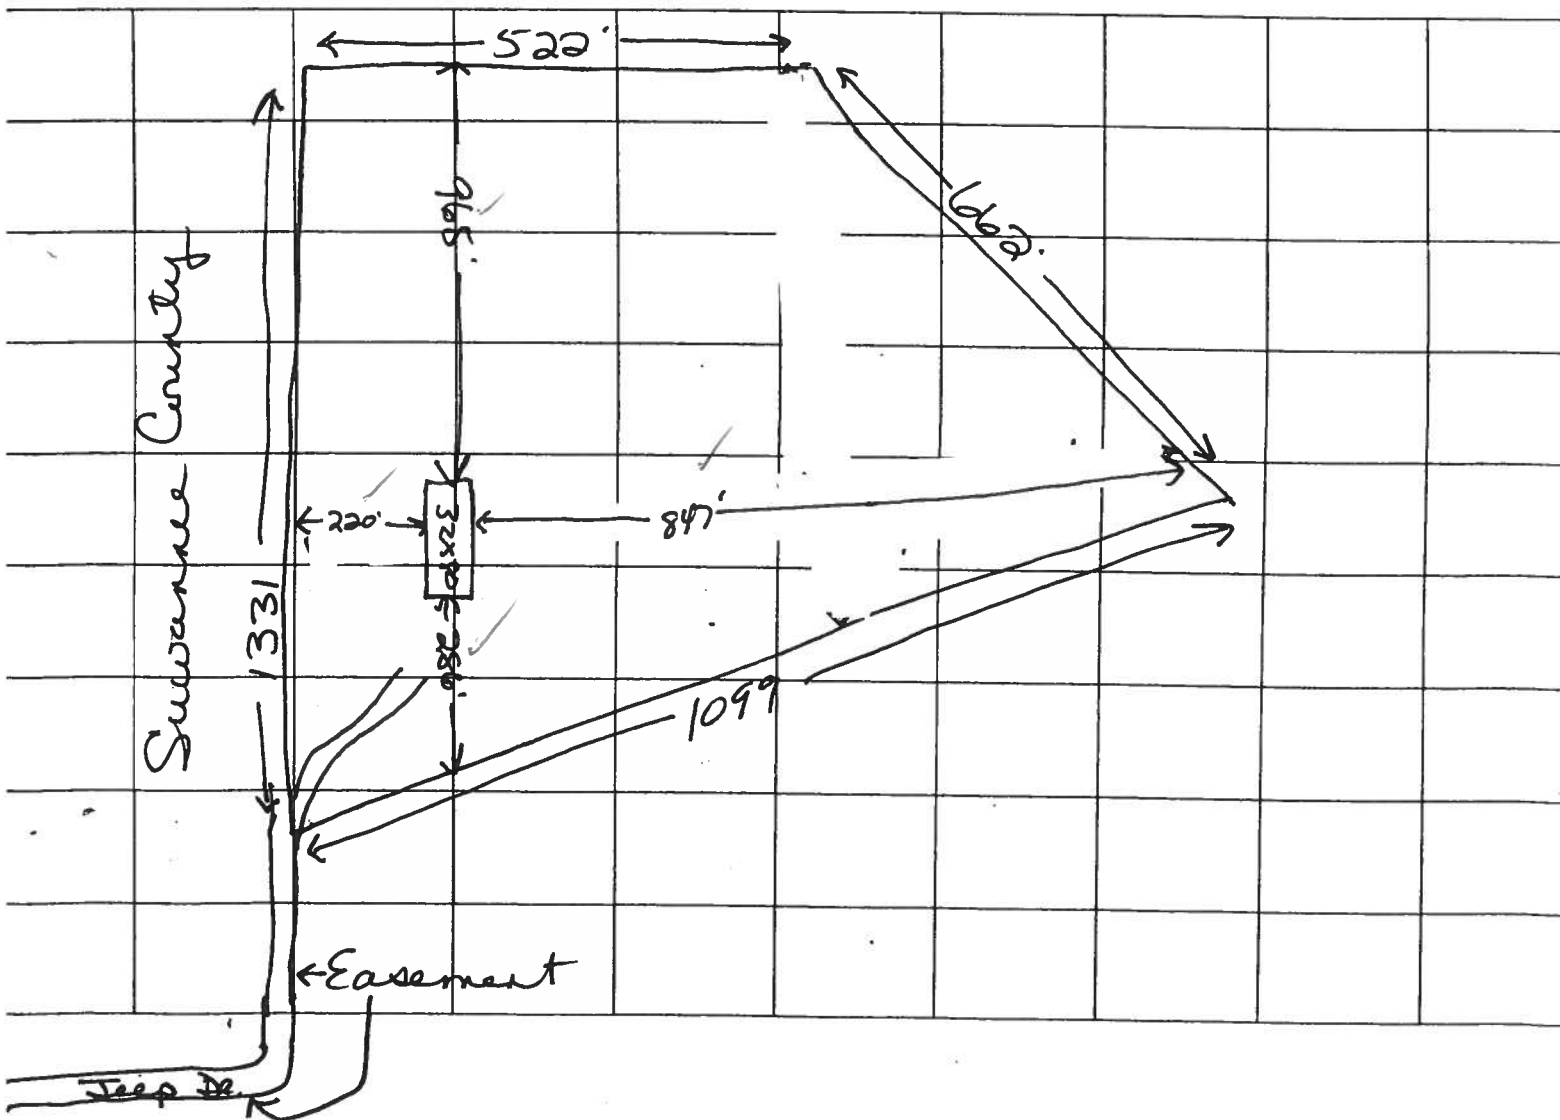

PERMIT NUMBER


Address of home being installed
Deep Drive

Manufacturer	Length x width
Fleet wood	32 x 80


NOTE: if home is a single wide fill out one half of the blocking plan
if home is a triple or quad wide sketch in remainder of home

I understand Lateral Arm Systems cannot be used on any home (new or used) where the sidewalk ties exceed 5 ft 4 in.

Installer's initials g v a.

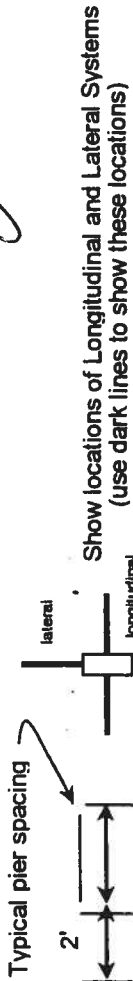

locations of Longitudinal and Lateral Systems
(use dark lines to show these locations)

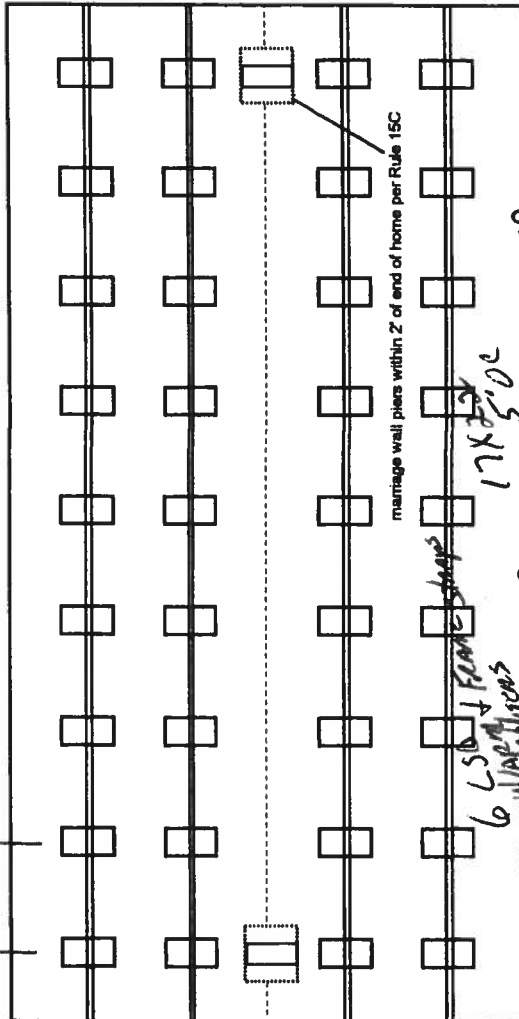

staircase wall piers within 2' of end of home per Rule 15C

17x21

30 W/1/2

明子夜歌

一、二、三、四、五、六、七、八、九、十、十一、十二、十三、十四、十五、十六、十七、十八、十九、二十、二十一、二十二、二十三、二十四、二十五、二十六、二十七、二十八、二十九、三十、三十一、三十二、三十三、三十四、三十五、三十六、三十七、三十八、三十九、四十、四十一、四十二、四十三、四十四、四十五、四十六、四十七、四十八、四十九、五十、五十一、五十二、五十三、五十四、五十五、五十六、五十七、五十八、五十九、六十、六十一、六十二、六十三、六十四、六十五、六十六、六十七、六十八、六十九、七十、七十一、七十二、七十三、七十四、七十五、七十六、七十七、七十八、七十九、八十、八十一、八十二、八十三、八十四、八十五、八十六、八十七、八十八、八十九、九十、九十一、九十二、九十三、九十四、九十五、九十六、九十七、九十八、九十九、一百。

$\frac{1}{x} = x^{-1}$

人
一
一
一
一
一

活中在在

2

☒ New Home ☐ Used Home

Home is installed in accordance with Rule 15-C

Wind Zone I	Wind Zone II	Wind Zone III
☐	☒	☐
Single wide		

Double wide	Installation Decal #
☒	

Triple/Quad	Serial #

PIER SPACING TABLE FOR USED HOMES

Load bearing capacity	Footer size (sq in)	16" x 16" (256)	18 1/2" x 18 1/2" (342)	20" x 20" (400)	22" x 22" (484)*	24" X 24" (576)*	26" x 26" (676)
1000 psf		3'	4'	5'	6'	7'	8'
1500 psf		4' 6"	6'	7'	8'	8'	8'
2000 psf		6'	8'	8'	8'	8'	8'
2500 psf		7' 6"	8'	8'	8'	8'	8'
3000 psf		8'	8'	8'	8'	8'	8'
3500 psf		8'	8'	8'	8'	8'	8'

* interpolated from Rule 15C-1 pier spacing table.

PIER PAD SIZES

t-beam pier pad size

Perimeter pier pad size

Other pier pad sizes
(required by the mfg.)

 Draw the approximate locations of marriage wall openings 4 foot or greater. Use this symbol to show the piers.

List all marriage wall openings greater than 4 foot and their pier pad sizes below.

ANCHORS

4 ft

FRAME TIES

within 2' of end of home
spaced at 5' 4" oc

OTHER TIES

	Number
Sidewall	17.0245
Longitudinal	6
Marriage wall	6
Shearwall	6

TIEDOWN COMPONENTS

Longitudinal Stabilizing Device (LSD)

Manufacturer

Longitudinal Stabilizing Device w/ Lateral Arms
Manufacturer *OLIM Tech*

PERMIT NUMBER

POCKET PENETROMETER TEST

The pocket penetrometer tests are rounded down to _____ psf or check here to declare 1000 lb. soil without testing.

x 1000 x 1000

POCKET PENETROMETER TESTING METHOD

1. Test the perimeter of the home at 6 locations.
2. Take the reading at the depth of the footer.
3. Using 500 lb. increments, take the lowest reading and round down to that increment.

x 1000 x 1000

TORQUE PROBE TEST

The results of the torque probe test is 280 inch pounds or check here if you are declaring 5' anchors without testing. A test showing 275 inch pounds or less will require 4 foot anchors.

Note: A state approved lateral arm system is being used and 4 ft. anchors are allowed at the sidewall locations. I understand 5 ft anchors are required at all centerline tie points where the torque test reading is 275 or less and where the mobile home manufacturer may requires anchors with 4000 lb. holding capacity.

Installer's initials

ALL TESTS MUST BE PERFORMED BY A LICENSED INSTALLER

Installer Name

Jackie Gibbs

Date Tested

5/24/06

Electrical

Connect electrical conductors between multi-wide units, but not to the main power source. This includes the bonding wire between multi-wide units. Pg. _____

Plumbing

Connect all sewer drains to an existing sewer tap or septic tank. Pg. _____

Connect all potable water supply piping to an existing water meter, water tap, or other independent water supply systems. Pg. _____

Site Preparation

Debris and organic material removed _____
Water drainage: Natural _____ Swale _____ Pad _____ Other _____

Fastening multi wide units

Floor: Type Fastener: LAY Length: 6" Spacing: 12" OC
Walls: Type Fastener: LAY Length: 6" Spacing: 12" OC
Roof: Type Fastener: LAY Length: 6" Spacing: 12" OC
For used homes a min. 30 gauge, 8" wide, galvanized metal strip will be centered over the peak of the roof and fastened with galv. roofing nails at 2" on center on both sides of the centerline.

Gasket (weatherproofing requirement)

I understand a properly installed gasket is a requirement of all new and used homes and that condensation, mold, mildew and buckled marriage walls are a result of a poorly installed or no gasket being installed. I understand a strip of tape will not serve as a gasket.

Installer's initials JVB

Type gasket FOAM

Installed:
Between Floors Yes
Between Walls Yes
Bottom of ridgebeam Yes

Weatherproofing

The bottomboard will be repaired and/or taped. Yes Pg. _____
Siding on units is installed to manufacturer's specifications. Yes
Fireplace chimney installed so as not to allow intrusion of rain water. Yes

Miscellaneous

Skirting to be installed. Yes No
Dryer vent installed outside of skirting. Yes N/A
Range downflow vent installed outside of skirting. Yes
Drain lines supported at 4 foot intervals. Yes
Electrical crossovers protected. Yes
Other: _____


Installer verifies all information given with this permit worksheet is accurate and true based on the manufacturer's installation instructions and or Rule 15C-1 & 2

Installer Signature

Jackie Gibbs

Date 5/24/06

Russell Whitehead

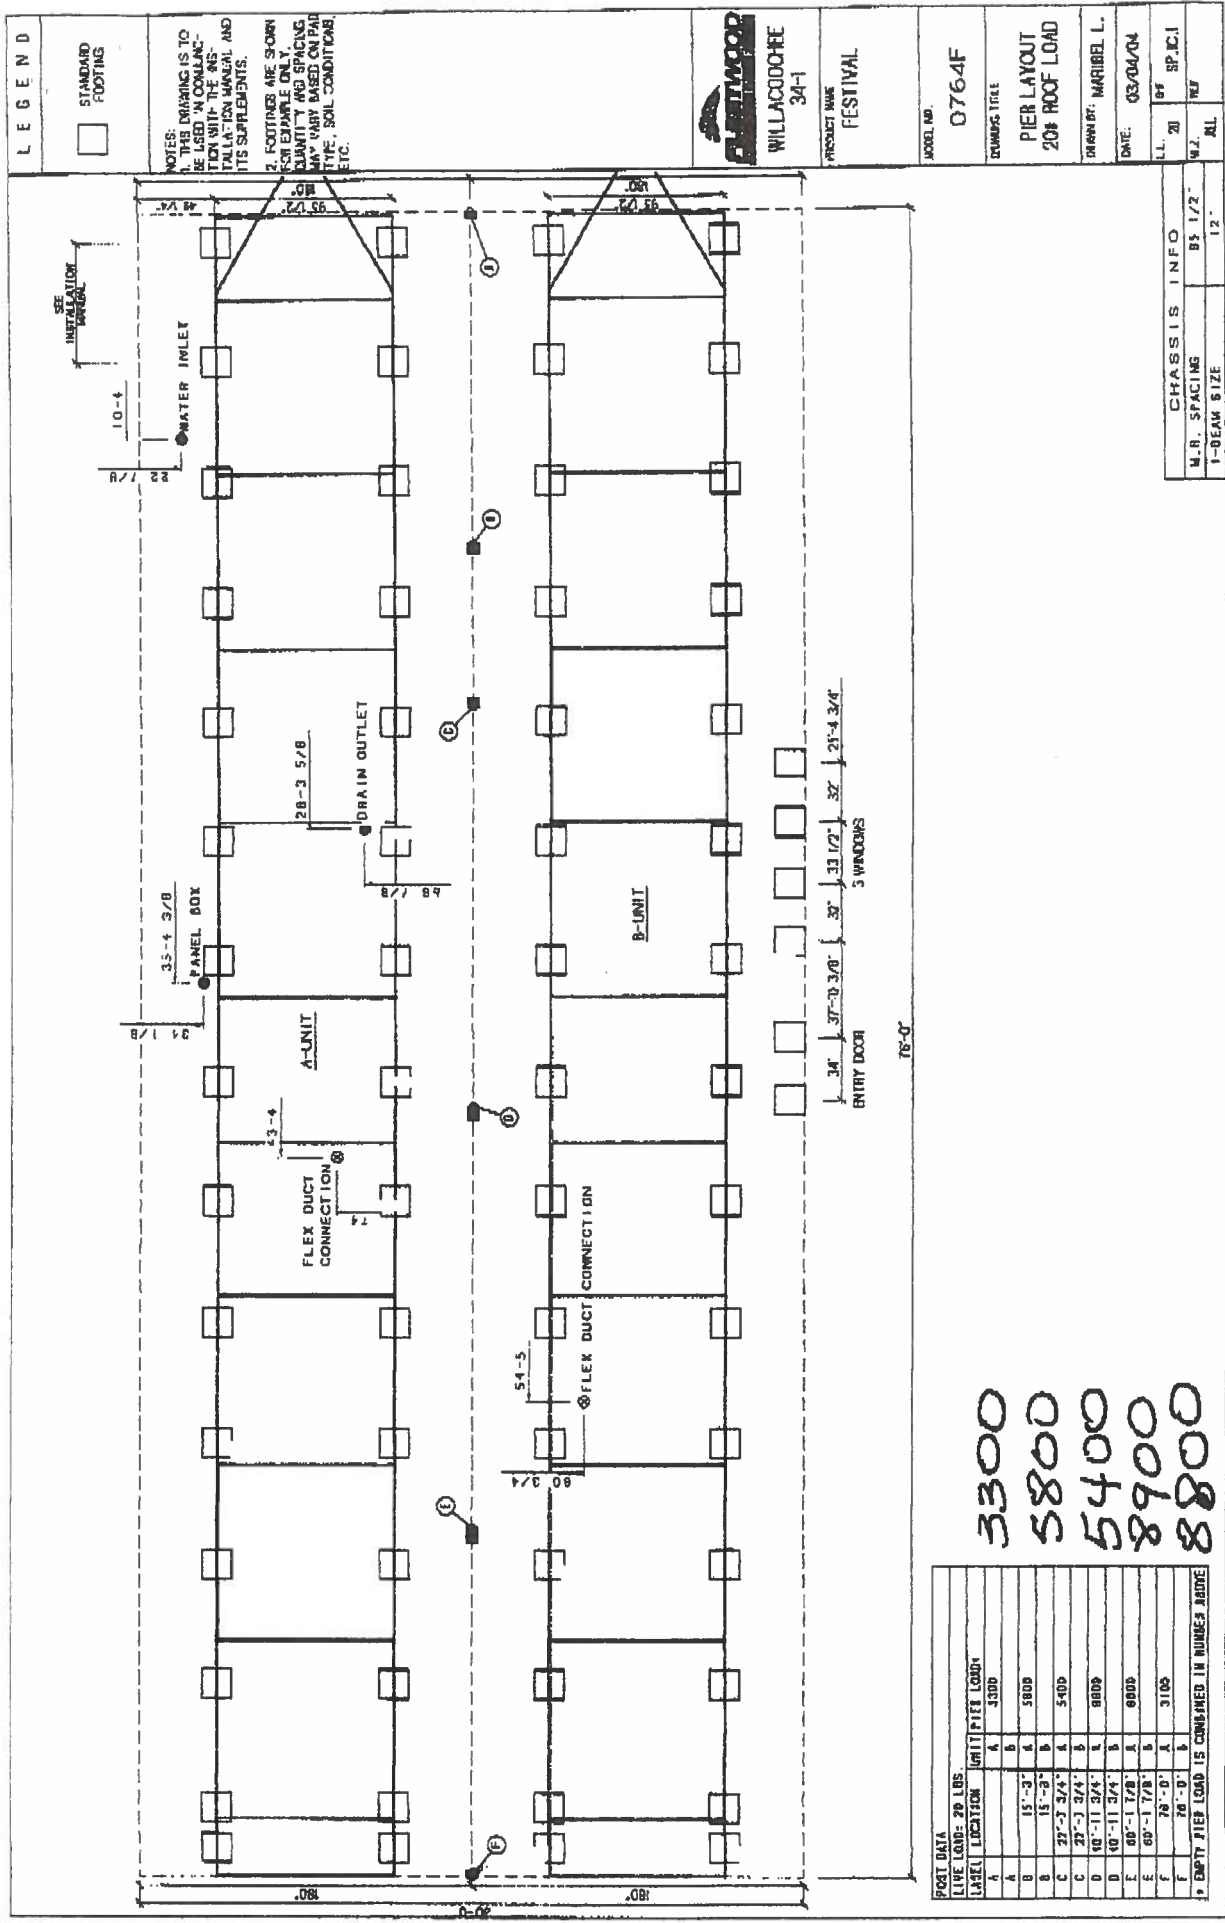

POST DATA

LIVE LOAD: 20 LBS.

UNIT LOCATION	UNIT PIER LOAD*
A	3300
B	5800
C	5400
D	8900
E	8800
F	3100

* EMPTY PIER LOAD IS CONTAINED IN NUMBERS ABOVE

Permit Me Services
3104 S W Old Wire Rd
Ft White, FL 32038
Wendy Grennell Owner
386-288-2428 Cell
386-466-1866 Office / Fax

CONSENT FOR MOBILE HOME PERMIT APPLICATIONS

I/We Russell & Joanne Whitehead, authorize Wendy Grennell to act on my/our behalf while applying for all necessary permits, and further authorize mobile home installer, Jackie Gibbs, license number IH0000214 to place the mobile home described below, on the property described below in Columbia County, State of Florida.

Property Owner Name: Russell & Joanne Whitehead

911 Address: JEOP DRIVE City LAKE CITY

Sec: 23 Twp: 25 Rge: 15 Tax Parcel # 00074-104

Mobile Home Make: FW FESTIVAL Year 2005 Size 32 x 76 ft

Serial Number GAFL534A/B78309-FE21

Signed
Owner (1) X [Signature]

Owner (2) _____

Witness: Wendy Grennell

Witness: _____

Sworn to and described before me this 26 day of May 2006

Susan Todd

Notary public

Susan Todd

Notary Name

Known to me [Signature] ✓



23-2S-15-00074-104

LOT 4 DEER RUN ACRES S/D UNREC WHITEHEAD RUSSELL & JOANNE M 23-2S-15-00074-104 Columbia Cou
 DESCRIBED AS FOLLOWS, COMM AT 239 SE LOXLEY GLN
 THE NW COR OF THE SW1/4 OF THE LAKE CITY, FL 32024
 NW1/4, THENCE RUN E 522.05 FT

PRINTED 5/05/2006 8:43
 APPR 3/01/2006 DFTW

BUSE	AE?	HTD AREA	.000	INDEX	23215.00	DIST	3	PUSE	009
MOD	BATH	EFF AREA	35.030	E-RATE	.000	INDX		STR	23- 2S-15E
EXW	FIXT	RCN				AYB		MKT AREA	03
%	BDRM	%GOOD		BLDG VAL		EYB		(PUD1	
RSTR	RMS							AC	13.230
RCVR	UNTS	3 FIELD CK:						NTCD	
%	C-W%	3 LOC:						APPR CD	
INT	HGHT	3						CNDO	
%	PMTR	3						SUBD	
FLR	STYS	3						BLK	
%	ECON	3						LOT	
HTTP	FUNC	3						MAP# 2	
A/C	SPCD	3							
QUAL	DEPR	3						TXDT	003
FNDN	UD-1	3							
SIZE	UD-2	3						----- BLDG TRA	
CEIL	UD-3	3							
ARCH	UD-4	3							
FRME	UD-5	3							
KTCH	UD-6	3							
WNDO	UD-7	3							
CLAS	UD-8	3							
OCC	UD-9	3							
COND	%	3						----- PERMIT	
SUB	A-AREA % E-AREA	SUB VALUE	3					NUMBER	DESC
			3						
			3						
			3					----- SALE	
			3					BOOK	PAGE
			3					1059	1677
			3					9/20/200	
			3					GRANTOR	DEAS BULLARD
			3					GRANTEE	WHITEHEAD
			3						
			3					GRANTOR	
			3					GRANTEE	

TOTAL

-----EXTRA FEATURES-----										FIELD CK:									
AE BN	CODE	DESC	LEN	WID	HGHT	QTY	QL	YR	ADJ	UNITS	UT	PRICE	ADJ	UT	PR	SPCD	%		

LAND	DESC	ZONE	ROAD	{UD1	{UD3	FRONT	DEPTH	FIELD CK:											
AE	CODE	TOPO	UTIL	{UD2	{UD4	BACK	DT	ADJUSTMENTS											
Y	009900	AC NON-AG	A-1	0002				1.00	1.00	1.00	.80	13.230	AC		5000.000	4000.0			
				0002															


2006

NORTHEAST 1/4

NORTHWEST 1/4 OF THE NORTHWEST

POINT OF BEGINNING
PARCEL 4
SOUTHWEST CORNER OF
NORTHWEST 1/4 OF NORTHWEST 1/4

ADJACENT PANELS OF SUWANNEE
COUNTY AND COLUMBIA COUNTY,
DO NOT AGREE IN THIS AREA.
THEREFORE NO LINE IS SHOWN.

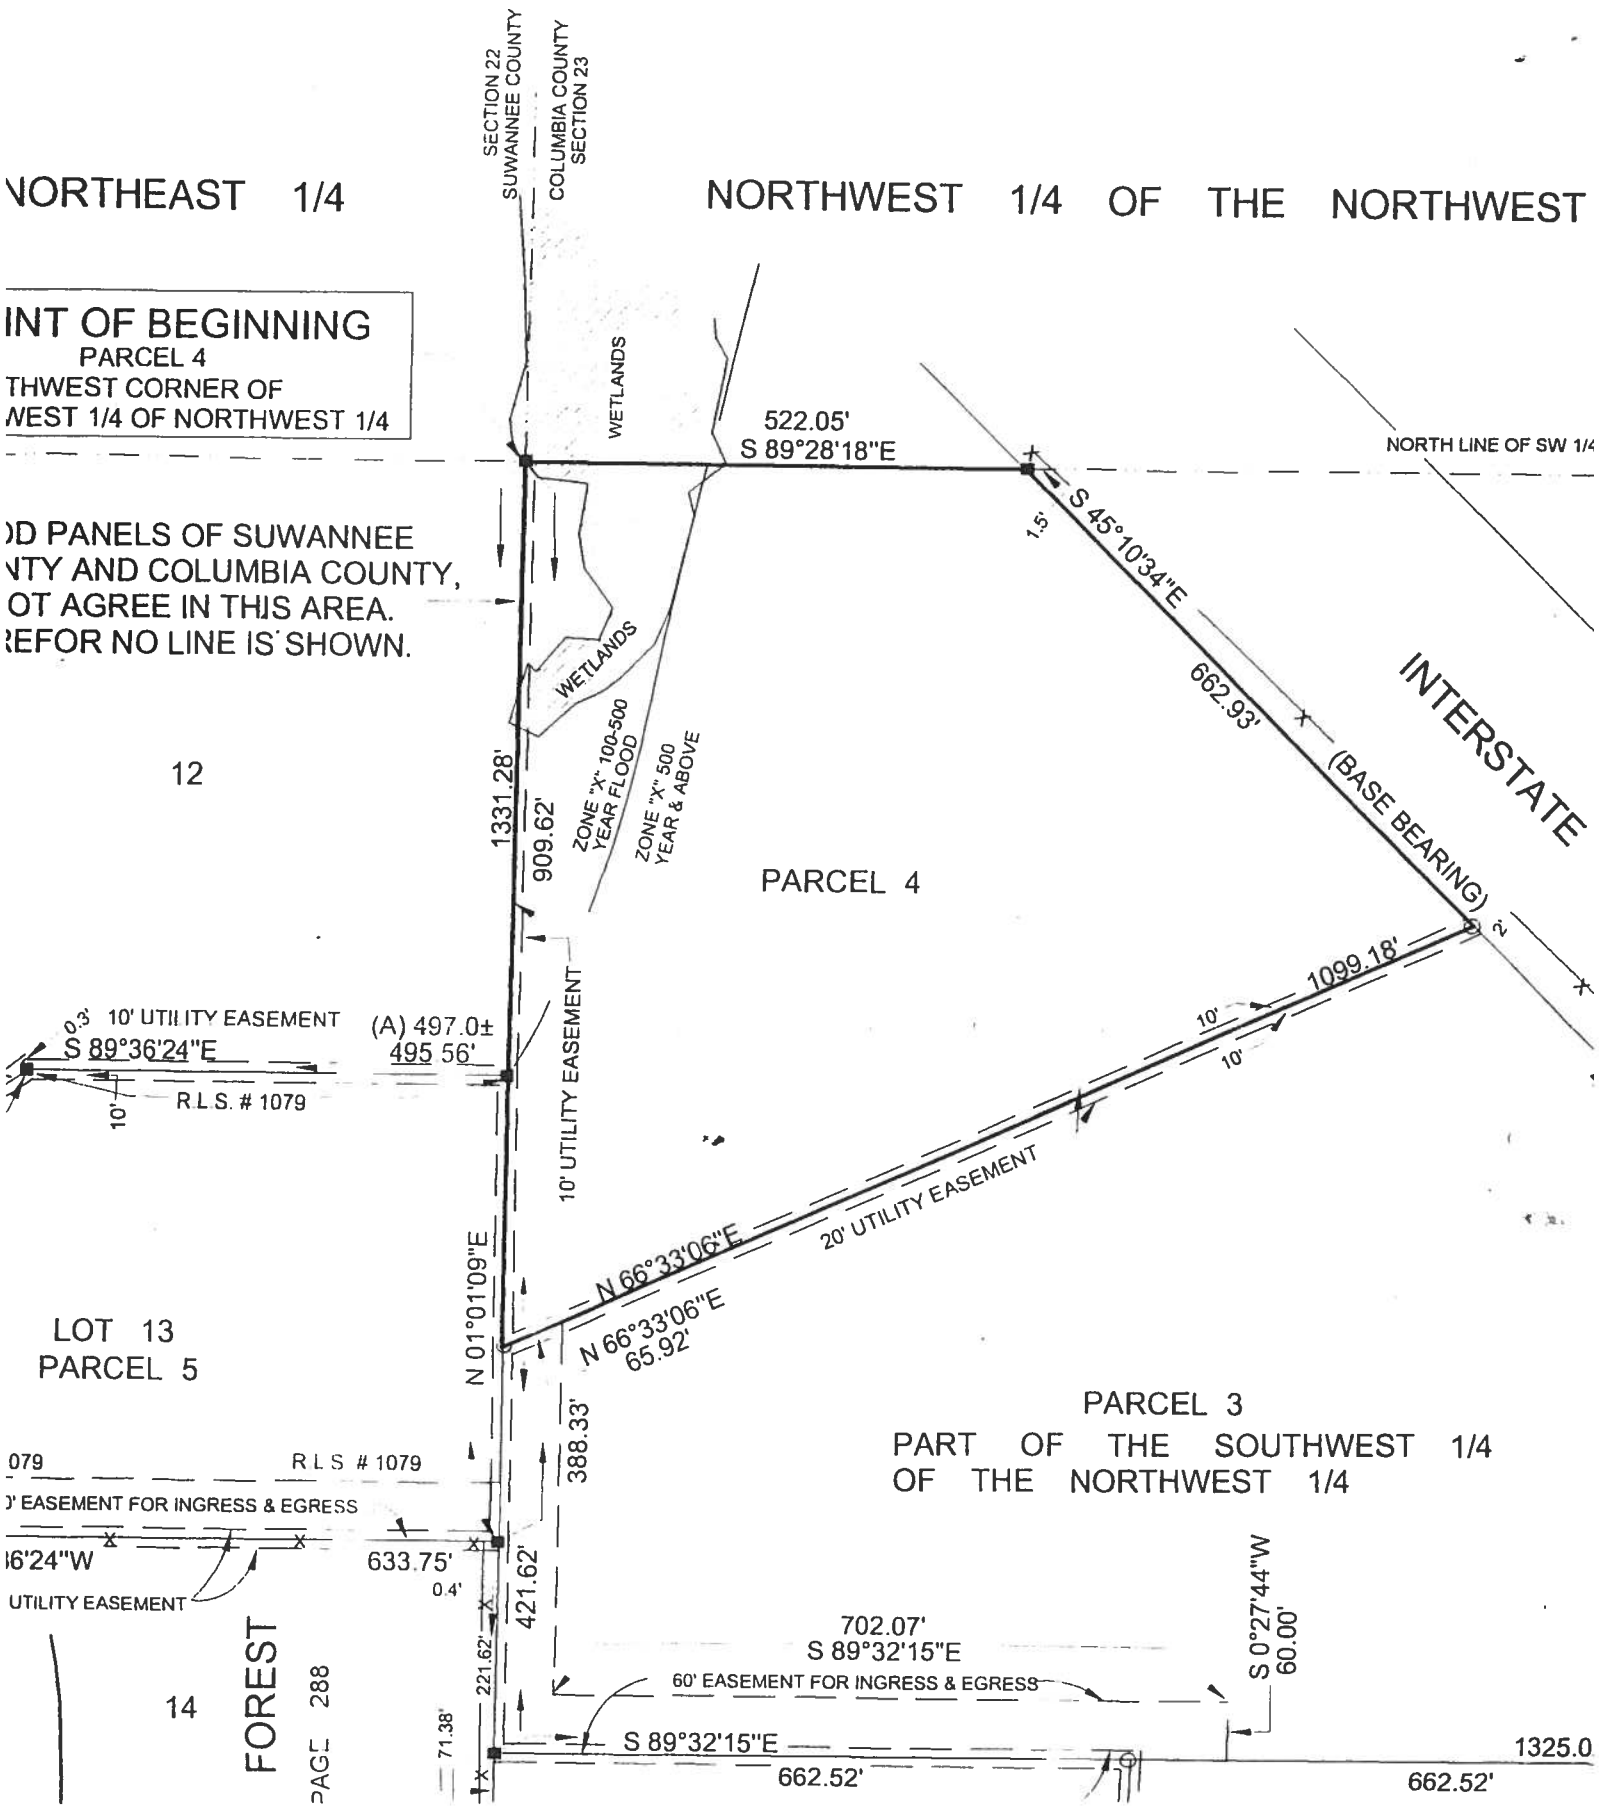

12

10' UTILITY EASEMENT
S 89°36'24"E
R.L.S. # 1079

LOT 13
PARCEL 5

079 R.L.S. # 1079
EASEMENT FOR INGRESS & EGRESS
16'24"W
UTILITY EASEMENT

14
FOREST
PAGE 288

PARCEL 3
PART OF THE SOUTHWEST 1/4
OF THE NORTHWEST 1/4

702.07'
S 89°32'15"E
60' EASEMENT FOR INGRESS & EGRESS
S 89°32'15"E
662.52'

S 0°27'44"W
60.00'

1325.0
662.52'

SPECIAL PURPOSE SURVEY TO SHOW WETLANDS

PARCEL 4

PART OF THE SOUTHWEST 1/4 OF THE NORTHWEST 1/4 OF SECTION 23, TOWNSHIP 2 SOUTH, RANGE 15 EAST, COLUMBIA COUNTY, FLORIDA, BEING MORE PARTICULARLY DESCRIBED AS FOLLOWS: FOR POINT OF BEGINNING COMMENCE AT THE NORTHWEST CORNER OF SAID SOUTHWEST 1/4 OF THE NORTHWEST 1/4, THENCE RUN SOUTH 89°28'18" EAST ALONG THE NORTH LINE OF SAID SOUTHWEST 1/4 OF THE NORTHWEST 1/4, A DISTANCE OF 522.05 FEET TO THE SOUTH RIGHT-OF-WAY LINE OF INTERSTATE 75; THENCE RUN SOUTH 45°10'34" EAST ALONG SAID SOUTH RIGHT-OF-WAY LINE, A DISTANCE OF 662.93 FEET; THENCE RUN SOUTH 66°33'06" WEST, A DISTANCE OF 1099.18 FEET; THENCE RUN NORTH 01°01'09" EAST, A DISTANCE OF 909.62 FEET TO THE POINT OF BEGINNING. CONTAINING 13.23 ACRES MORE OR LESS. SUBJECT TO AN EASEMENT FOR UTILITIES OVER THE SOUTH 10.00 FEET AND THE WEST 10.00 FEET THEREOF, TOGETHER WITH A 60.00 FOOT EASEMENT FOR INGRESS AND EGRESS BEING MORE PARTICULARLY DESCRIBED AS FOLLOWS: PART OF THE SOUTHWEST 1/4 OF THE NORTHWEST 1/4, OF SECTION 23, TOWNSHIP 2 SOUTH, RANGE 15 EAST, COLUMBIA COUNTY, FLORIDA, BEING MORE PARTICULARLY DESCRIBED AS FOLLOWS: FOR POINT OF BEGINNING COMMENCE AT THE SOUTHWEST CORNER OF THE SOUTHWEST 1/4 OF THE NORTHWEST 1/4, THENCE RUN NORTH 01°01'09" EAST ALONG THE WEST LINE OF SAID SOUTHWEST 1/4 OF THE NORTHWEST 1/4, A DISTANCE OF 421.62 FEET; THENCE RUN NORTH 66°33'06" EAST, A DISTANCE OF 65.92 FEET; THENCE RUN SOUTH 01°01'09" WEST, A DISTANCE OF 388.33 FEET; THENCE RUN SOUTH 89°32'15" EAST, A DISTANCE OF 702.07 FEET; THENCE RUN SOUTH 0°27'45" WEST, A DISTANCE OF 60.00 FEET TO THE SOUTH LINE OF SAID SOUTHWEST 1/4 OF THE NORTHWEST 1/4; THENCE RUN ALONG SAID SOUTH LINE NORTH 89°32'15" WEST, A DISTANCE OF 762.52 FEET TO THE POINT OF BEGINNING TOGETHER WITH THE SOUTH 60.00 FEET OF LOT 13, PARK FOREST, AS RECORDED IN PLAT BOOK 1, PAGE 288, OF THE PUBLIC RECORDS OF SUWANNEE COUNTY, FLORIDA.

LEGEND & NOTES

- DENOTES CONCRETE MONUMENT SET, LB. # 7170.
- DENOTES CONCRETE MONUMENT FOUND R.L.S. # 2245.
- DENOTES 5/8" REBAR W/ CAP SET, LB # 7170
- DENOTES IRON PIPE OR REBAR FOUND R.L.S. # 2245.
- ∅ DENOTES POWER POLE

X—X—X DENOTES EXISTING FENCE.

F—F—F DENOTES OVERHEAD ELECTRIC

RTHWEST 1/4

*Russell & Joanne
Whitehead
App#
0605-97*

COLUMBIA COUNTY 9-1-1 ADDRESSING

P. O. Box 1787, Lake City, FL 32056-1787
PHONE: (386) 758-1125 * FAX: (386) 758-1365 * Email: ron_orofit@columbiacountyfla.com

Addressing Maintenance

To maintain the Countywide Addressing Policy you must make application for a 9-1-1 Address at the time you apply for a building permit. The established standards for assigning and posting numbers to all principal buildings, dwellings, businesses and industries are contained in Columbia County Ordinance 2001-9. The addressing system is to enable Emergency Service Agencies to locate you in an emergency, and to assist the United States Postal Service and the public in the timely and efficient provision of services to residents and businesses of Columbia County.

DATE REQUESTED: 5/31/2006 **DATE ISSUED:** 5/31/2006

ENHANCED 9-1-1 ADDRESS:

137 NW ALEX

CT

WELLBORN FL 32094

PROPERTY APPRAISER PARCEL NUMBER:

23-2S-15-00074-104

Remarks:

LOT 4 DEER RUN ACRES UNREC S/D

Address Issued By: *Russell Whitehead*
Columbia County 9-1-1 Addressing / GIS Department

NOTICE: THIS ADDRESS WAS ISSUED BASED ON LOCATION INFORMATION RECEIVED FROM THE REQUESTER. SHOULD, AT A LATER DATE, THE LOCATION INFORMATION BE FOUND TO BE IN ERROR, THIS ADDRESS IS SUBJECT TO CHANGE.

274

**COLUMBIA COUNTY
9-1-1 ADDRESSING
APPROVED**




STATE OF FLORIDA
DEPARTMENT OF HEALTH

APPLICATION FOR ONSITE SEWAGE DISPOSAL SYSTEM CONSTRUCTION PERMIT

Permit Application Number 06-0526N

PART II - SITE PLAN

Scale: Each block represents 5 feet and 1 inch = 50 feet.

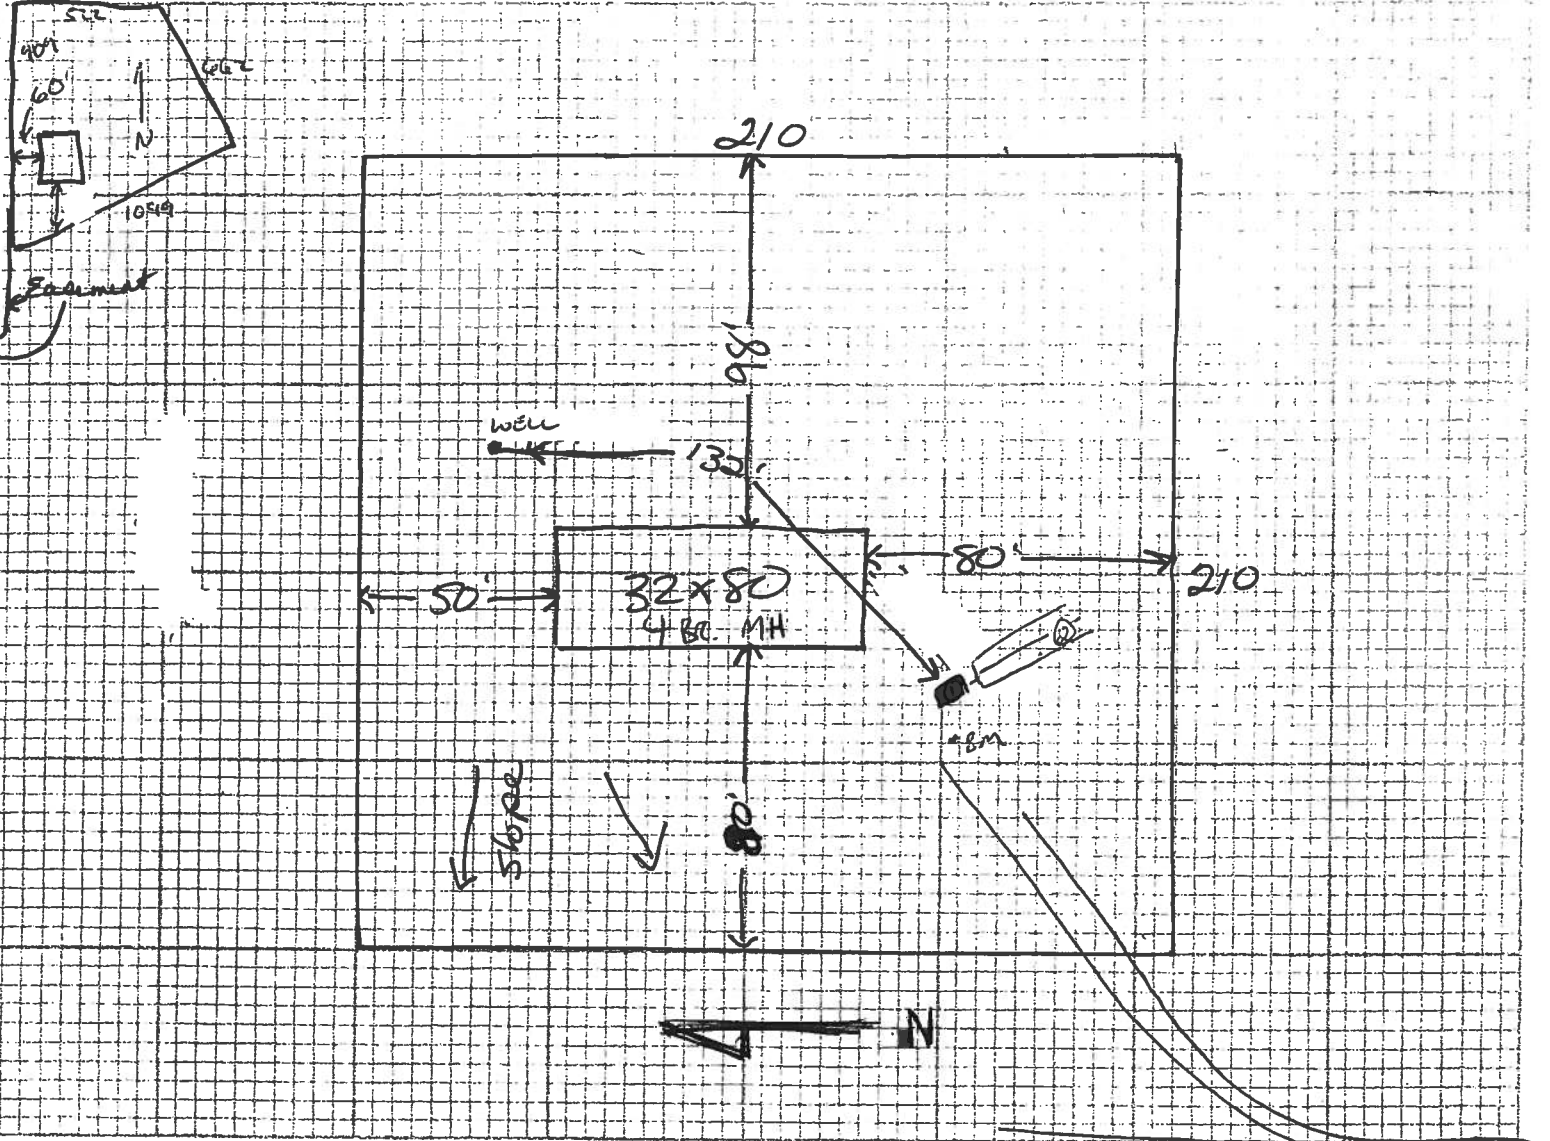

Notes: 1 acre shown out of 13.23 from map 3

Site Plan submitted by: Wendy Linnell Signature

an Approved X **APPROVED** Not Approved

6/7/16 Date 6/7/16 Title Agent

Columbia CHD

County Health Department

ALL CHANGES MUST BE APPROVED BY THE COUNTY HEALTH DEPARTMENT

Russell + Joanne
Whitehead

App #
0605-97

RON E. BIAS WELL DRILLING
RT3 BOX 5340
FT. WHITE, FLORIDA 32838
(904) 497-1045
MOBILE: 364-9233

TO: Columbia County Building Department

Description of well to be installed for Customer:

Located at Address: Whitehead, Russell + Joanne
137 NW Alex Ct Wellborn

1 hp - 1 1/4" drop over 86 gallon tank, 250 gallon equivalent captive with back flow preventer. 35-gallon draw down with check valve pass requirements.

Ron E. Bias
Ron Bias

**COLUMBIA COUNTY
FLORIDA**

M/H OCCUPANCY

COLUMBIA COUNTY, FLORIDA

Department of Building and Zoning Inspection

This Certificate of Occupancy is issued to the below named permit holder for the building and premises at the below named location, and certifies that the work has been completed in accordance with the Columbia County Building Code.

Parcel Number 23-2S-15-00074-104

Building permit No. 000024605

Permit Holder JACKIE GIBBS

Owner of Building RUSSELL & JOANNE WHITEHEAD

Location: 137 NW ALEX COURT(DEER RUN ACRES, LOT 4)



Date: 06/28/2006

Handwritten signature of Building Inspector

Building Inspector

**POST IN A CONSPICUOUS PLACE
(Business Places Only)**