
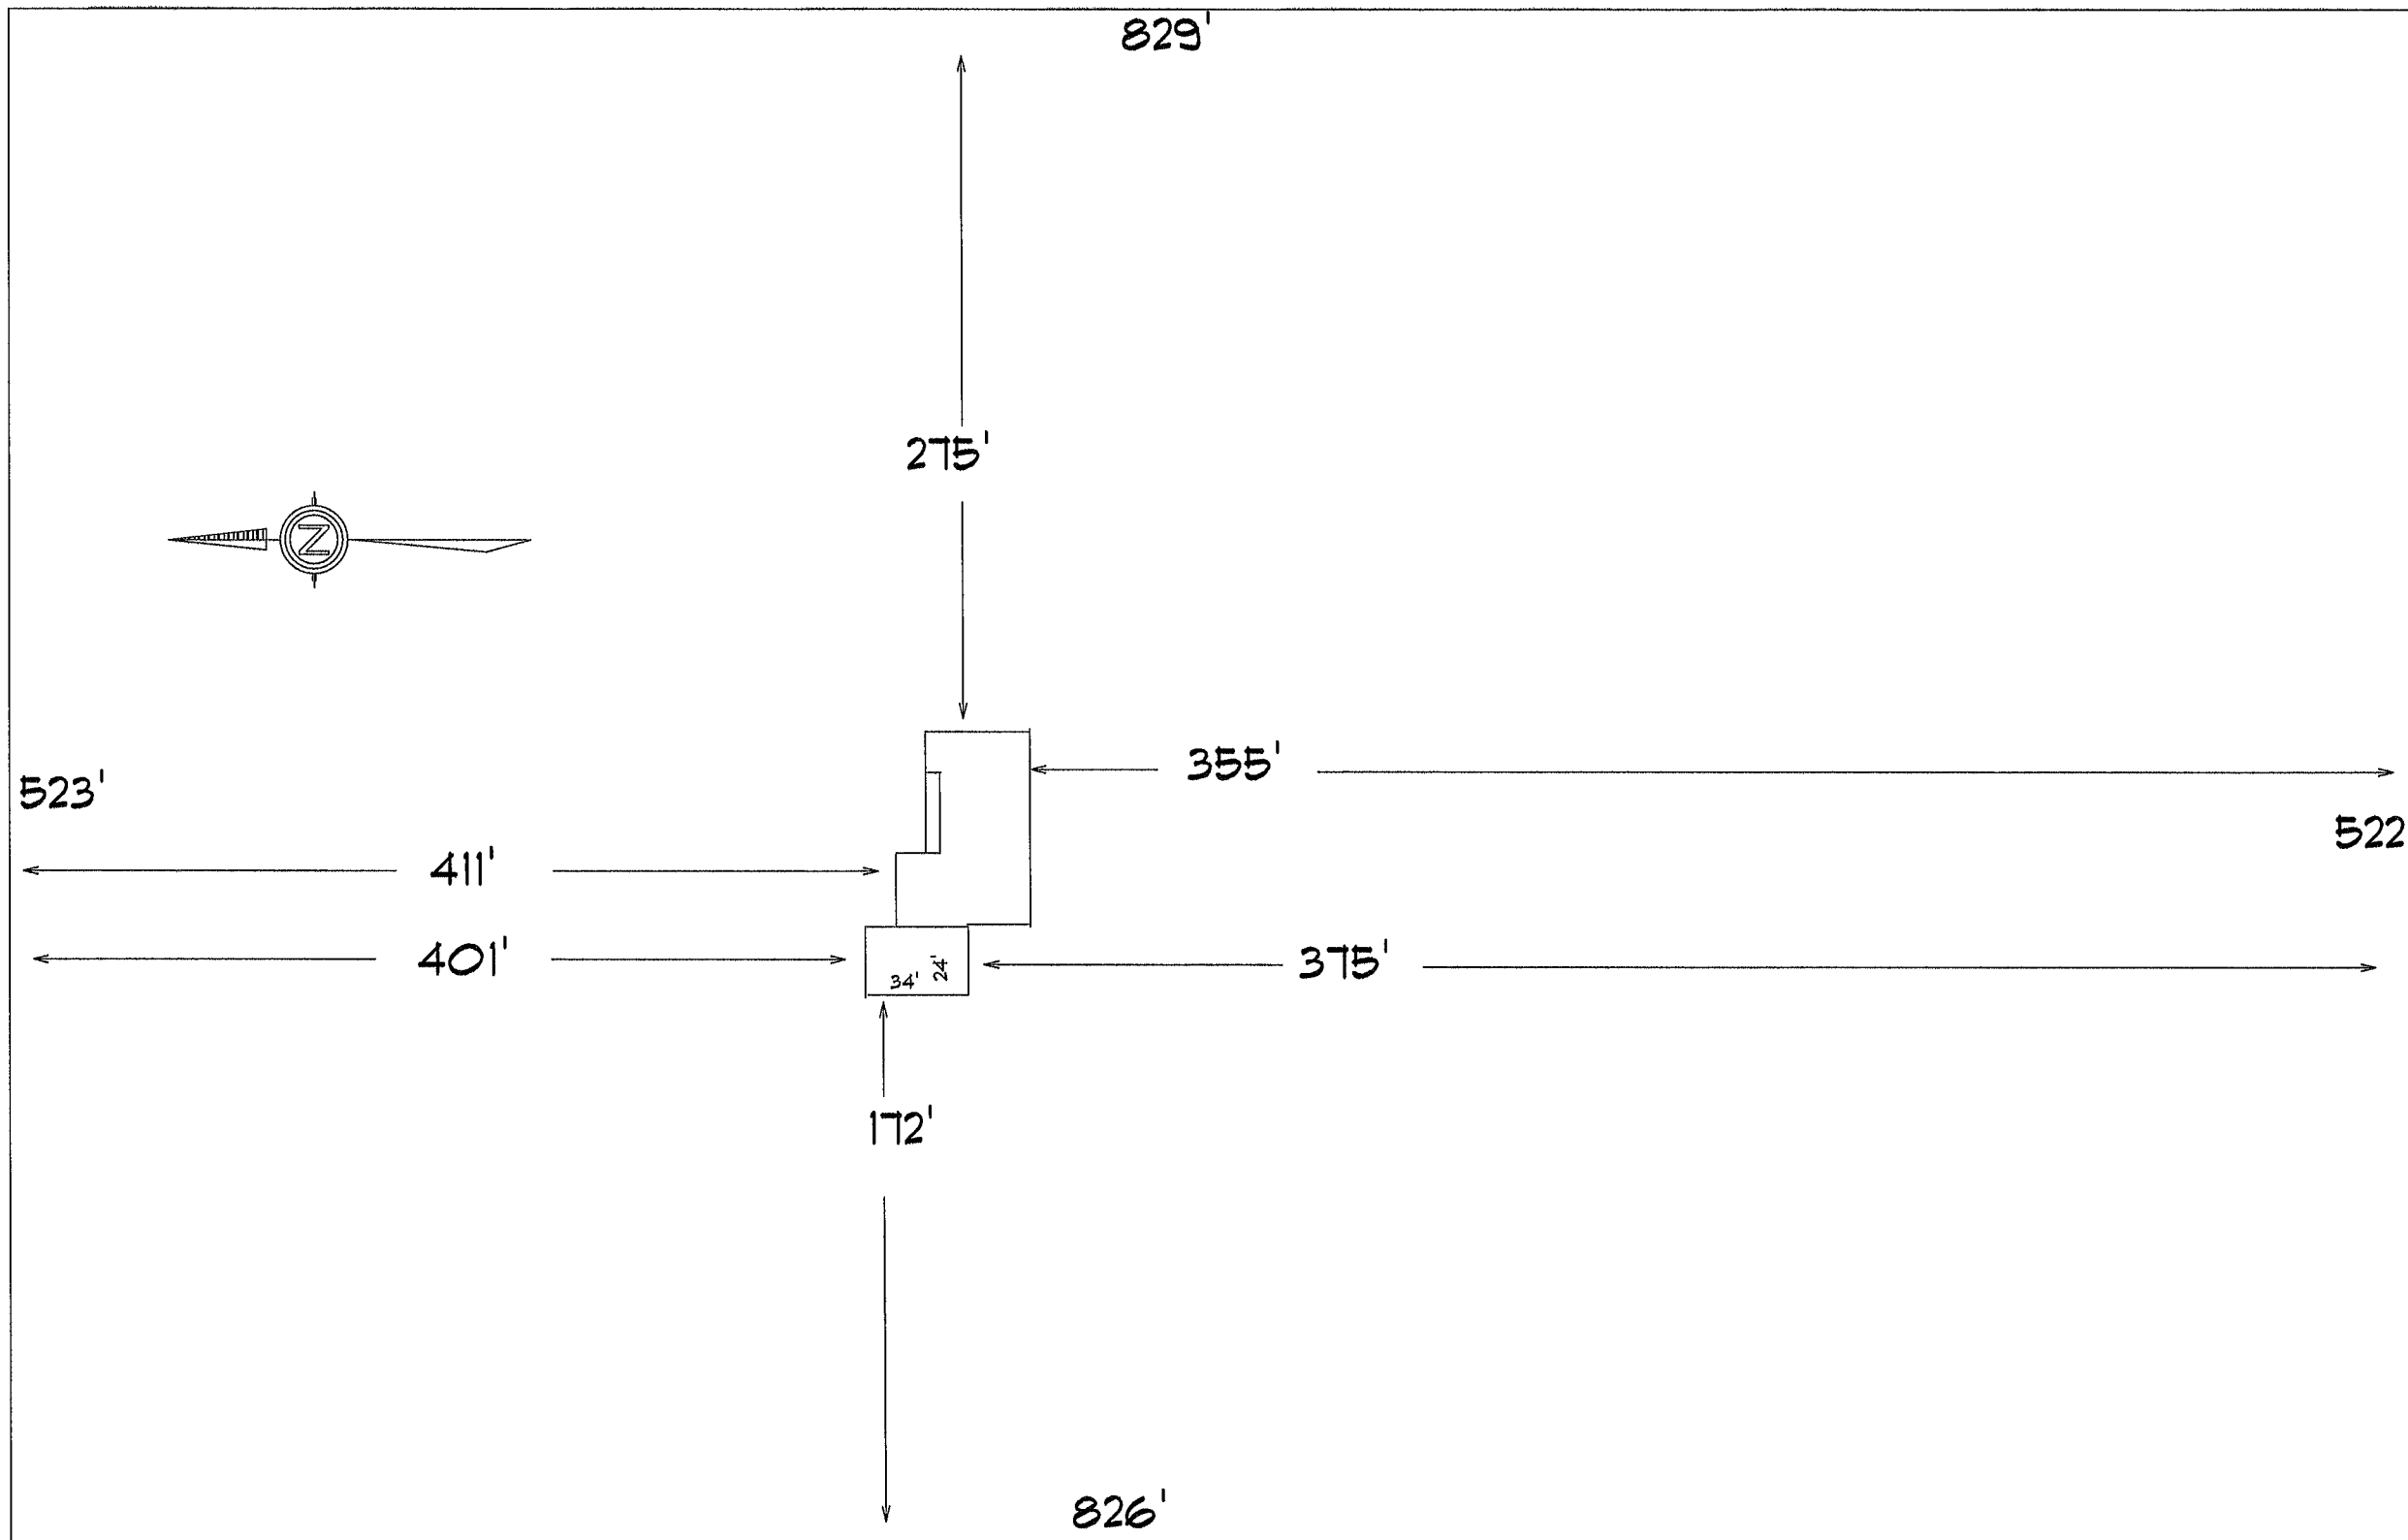


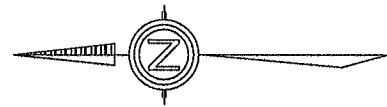

819 BEAVER STREET

DESIGNER
MIKE TODD
ITI NE COLBURN AVE.
LAKE CITY, FL 32055

A CUSTOM REMODEL FOR
MR. & MRS. AARON YOUNG
819 SW BEAVER ST.
LAKE CITY FLORIDA

MIKE TODD CONSTRUCTION
CGC 006209
ITI NE COLBURN AVE.
LAKE CITY, FL 32055

70982