



STATE OF FLORIDA
DEPARTMENT OF HEALTH
ONSITE SEWAGE TREATMENT AND DISPOSAL
SYSTEM
APPLICATION FOR CONSTRUCTION PERMIT

PERMIT NO. 22-0412
DATE PAID: 5/1/21
FEE PAID: 60.00
RECEIPT #: 1660379

APPLICATION FOR:

[] New System [☒] Existing System [] Holding Tank [] Innovative
[] Repair [] Abandonment [] Temporary [] Like to Like

APPLICANT: Dawn Miles - Erickson

AGENT: H&L Customer Service, LLC

TELEPHONE: 386 288-9673

MAILING ADDRESS: 301 SW Faul Court Lake City FL 32024
lamanda.mote@gmail.com

TO BE COMPLETED BY APPLICANT OR APPLICANT'S AUTHORIZED AGENT. SYSTEMS MUST BE CONSTRUCTED BY A PERSON LICENSED PURSUANT TO 489.105(3)(m) OR 489.552, FLORIDA STATUTES. IT IS THE APPLICANT'S RESPONSIBILITY TO PROVIDE DOCUMENTATION OF THE DATE THE LOT WAS CREATED OR PLATTED (MM/DD/YY) IF REQUESTING CONSIDERATION OF STATUTORY GRANDFATHER PROVISIONS.

PROPERTY INFORMATION

LOT: 13 BLOCK: _____ SUBDIVISION: woodglen PLATTED: _____

PROPERTY ID #: 34-25-16-01844-113 ZONING: _____ I/M OR EQUIVALENT: [Y / N]

PROPERTY SIZE: 5 ACRES WATER SUPPLY: [☒] PRIVATE PUBLIC [] ≤ 2000 GPD [] > 2000 GPD

IS SEWER AVAILABLE AS PER 381.0065, FS? [Y / ☒] N] DISTANCE TO SEWER: _____ FT

PROPERTY ADDRESS: 327 NW Credoway Lake City FL

DIRECTIONS TO PROPERTY: ② onto NW Main Blvd, ① onto NW Fiddlers lane
① onto NW Credoway - destination on ①

BUILDING INFORMATION

[☒] RESIDENTIAL [] COMMERCIAL


Unit No	Type of Establishment	No. of Bedrooms	Building Area Sqft	Commercial/Institutional System Design Table 1, Chapter 64E-6, FAC
1	<u>New Home</u>	<u>3bed/2bath</u>	<u>2254 sqft.</u>	ORIGINAL ATTACHED
2	<u>old Home</u>	<u>3bed/2bath</u>	<u>2034 sqft.</u>	
3	_____	_____	_____	_____
4	_____	_____	_____	_____

[] Floor/Equipment Drains [] Other (Specify) _____

SIGNATURE: [Signature]

DATE: 4/27/21

H&L Customer Service, LLC
386 288-9673

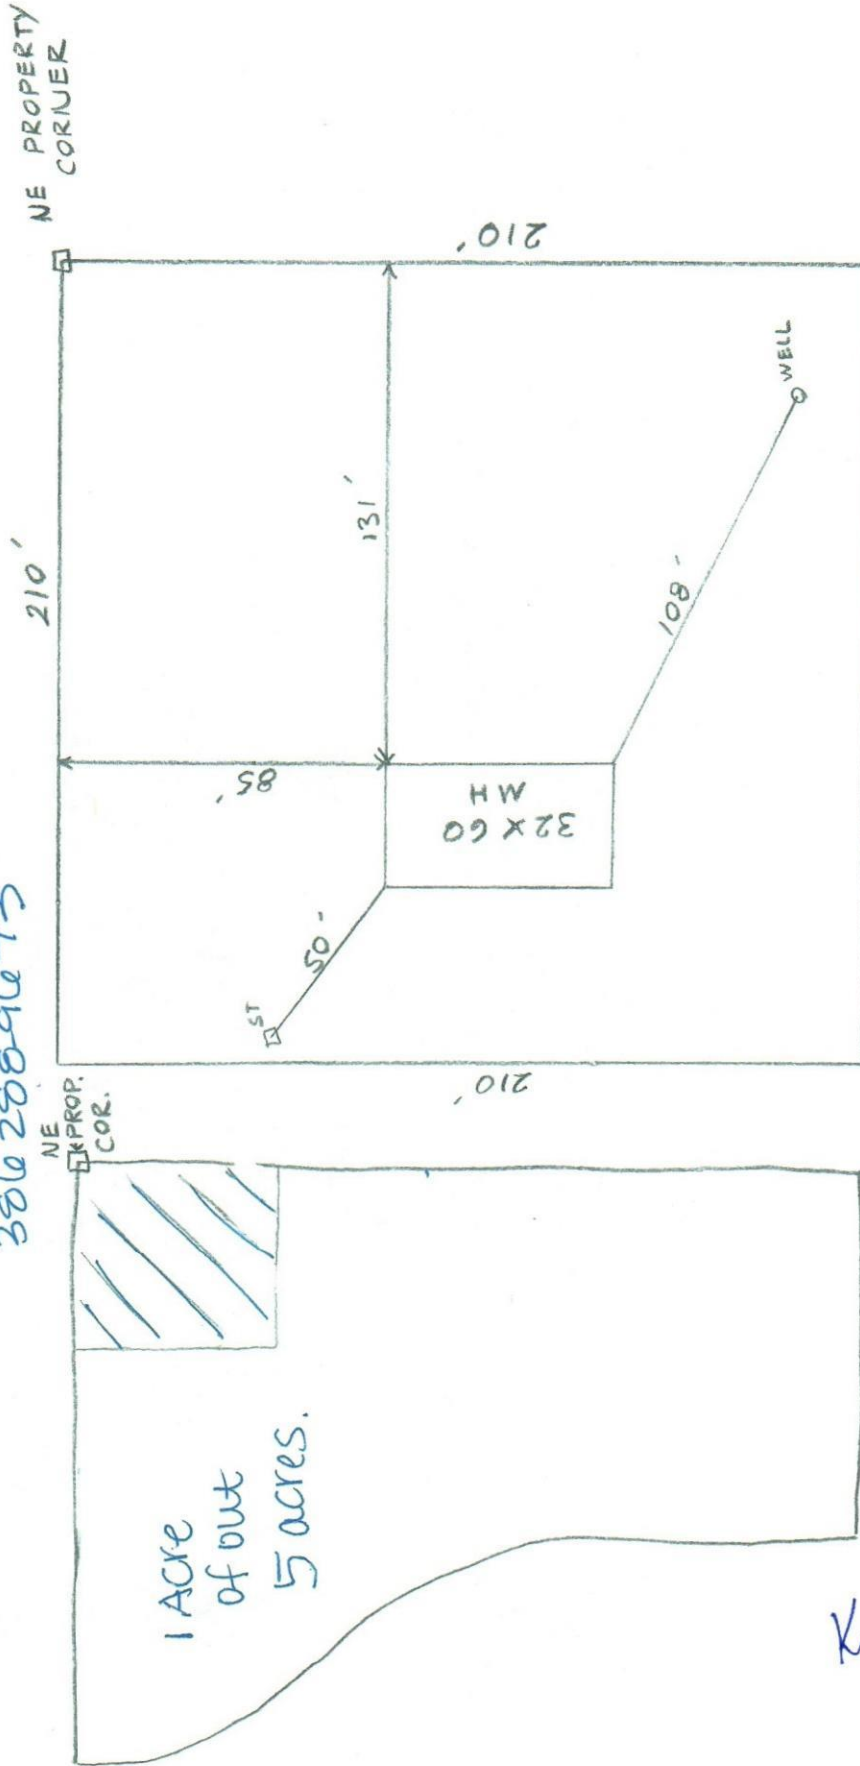

Hannah Miles (Erickson)

327 NW Credo Way

Lake City FL 32024

Parcel # 34-2S-16-01844-113

Kelly Ross
5/5/21
Columbia City

21-0412