

SITE PLAN

Scale 1" = 60'

31-6S-17-09819-001 (46060)

15262 SW Tustenuggee Ave
FORT WHITE, FL 32038

ZONING: A3
Flood Zone X

SCOPE:
Mobile Home Replacement
Connect to Existing Septic & Well
New Electric and AC

Existing Septic
+ Drainfield


Existing Septic
+ Drainfield

Existing Dirt Driveway
and Gate.

Previous Mobile Home
14 x 56
3/2

Note: No Surface Water on property
or within 75' of property lines
No swales, ditches,
canals, etc on property
or neighboring properties
No neighboring wells within
75' of property line

Setbacks:
Front: 30 feet
Side: 25 feet.
Rear: 25 feet.

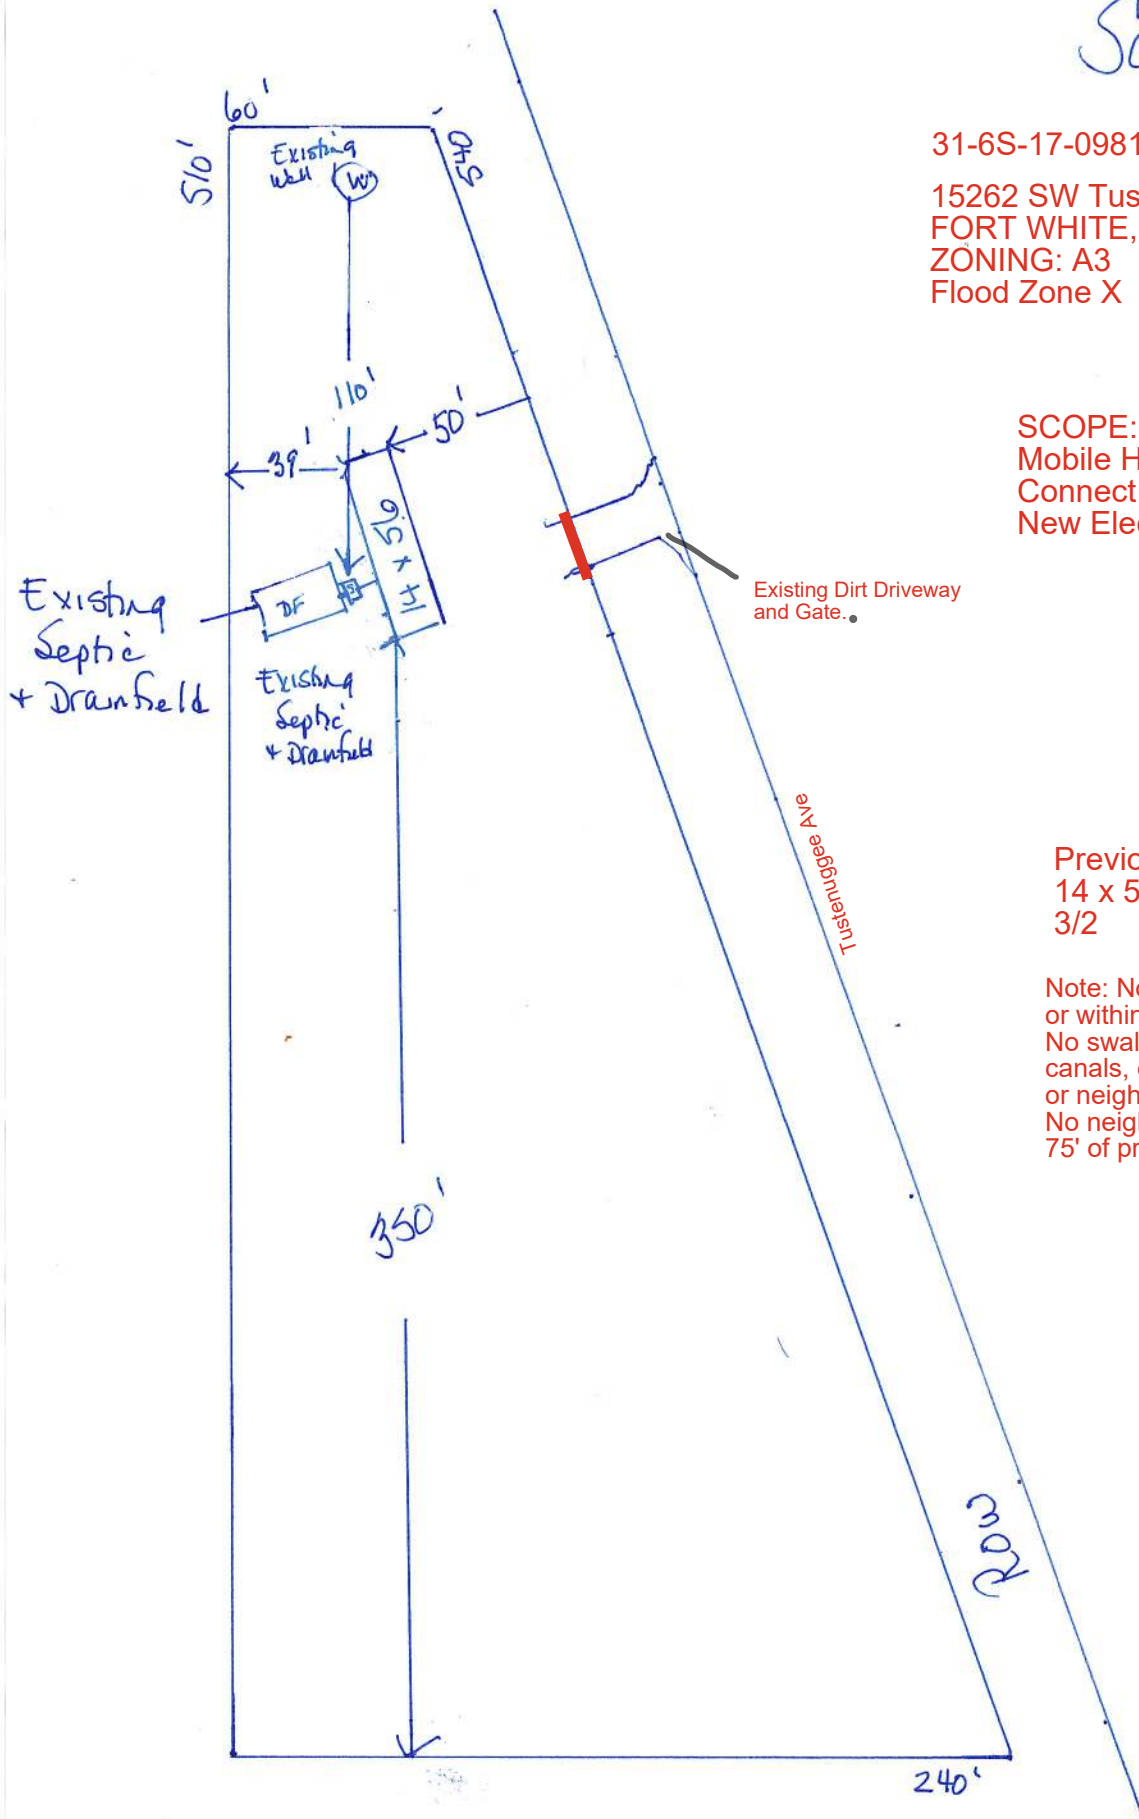

4/9/25

Christina Cantrell

KOHN JAMES L
1178 SW RIVERSIDE AVE
FORT WHITE, FL 32038

31-6S-17-09819-001

[illegible]

KOHN JAMES L
1178 SW RIVERSIDE AVE
FORT WHITE, FL 32038

2025

31-6S-17-09819-001

[illegible]

