

BEARING HEIGHT SCHEDULE

8' 0"

NOTES:

- 1) REFER TO HIB 91 (RECOMMENDATIONS FOR HANDING INSTALLATION AND TEMPORARY BRACING) REFER TO ENGINEERED DRAWINGS FOR PERMANENT BRACING REQUIRED.
- 2) ALL TRUSSES (INCLUDING TRUSSES UNDER VALLEY FRAMING) MUST BE COMPLETELY DECKED OR REFER TO DETAIL V09 FOR ALTERNATE BRACING REQUIREMENTS.
- 3) ALL VALLEYS ARE TO BE CONVENTIONALLY FRAMED BY BUILDER.
- 4) ALL TRUSSES ARE DESIGNED FOR 7' OC MAXIMUM SPACING, UNLESS OTHERWISE NOTED.
- 5) ALL WALLS SHOWN ON PLACEMENT PLAN ARE CONSIDERED TO BE LOAD BEARING UNLESS OTHERWISE NOTED.
- 6) S442 TRUSSES MUST BE INSTALLED WITH THE TOP BEING UP.
- 7) ALL ROOF TRUSS HANGERS TO BE SWAYSON HITCH HANGERS UNLESS NOTED OTHERWISE. TH4422 UNLESS OTHERWISE NOTED.
- 8) BEAM/HEADER (UNTIL NOX) TO BE FURNISHED BY BUILDER.

SHOP DRAWING APPROVAL



THIS LAYOUT IS THE SOLE SOURCE FOR FABRICATION OF TRUSSES AND HANGERS. ALL TRUSSES AND HANGERS OR OTHER TRUSS LAYOUTS, REVIEW AND APPROVAL OF THIS LAYOUT MUST BE RECEIVED BEFORE ANY TRUSSES WILL BE BUILT. VERIFY ALL CONDITIONS TO INSURE AGAINST CHANGES THAT WILL RESULT IN EXTERA CHARGES TO YOU!

Approved By: _____



PHONE: 804-437-5349 FAX: 804-437-5944
Bumell
JACKSONVILLE
PHONE: 804-772-6100 FAX: 804-772-1873
Lake City
PHONE: 386-795-6844 FAX: 386-795-7973
Sanford
PHONE: 407-322-0094 FAX: 407-322-9993
BUILDER:
MU JOHNSON CONST.

LEGAL ADDRESS:
HIGH SPRINGS, FL
MODEL:
RICHARDS RES.
DATE: 11/14/08
DRAWN BY: JP
SCALE: NTS
JOB #: 293423

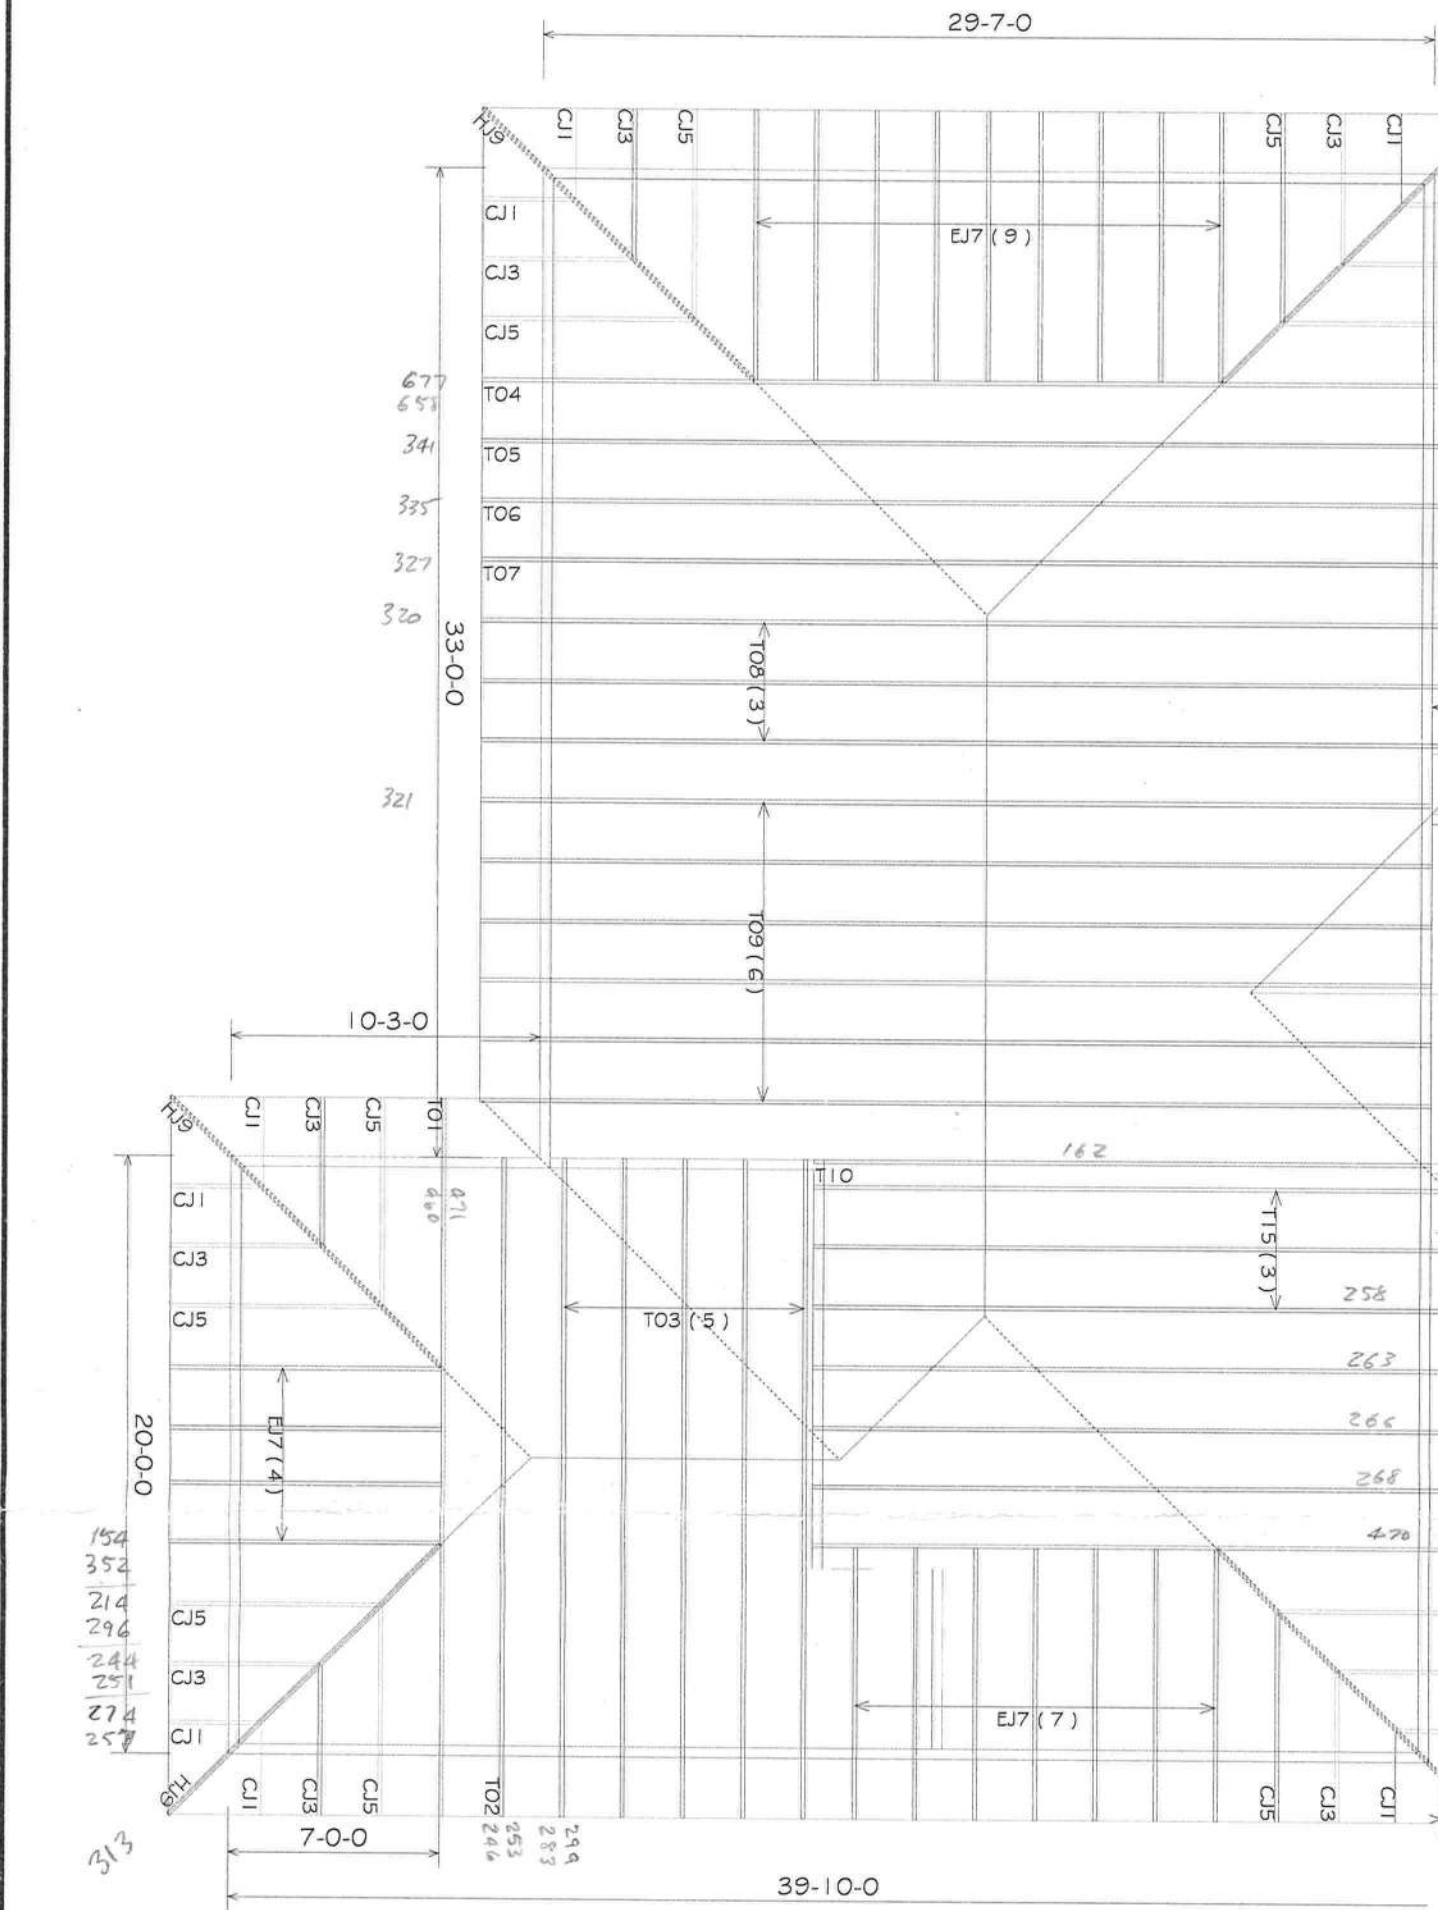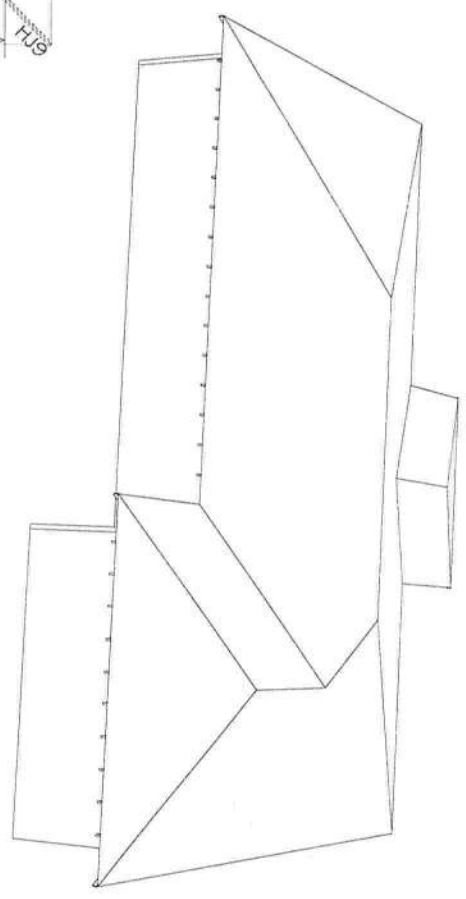

TRUSS INFORMATION:
ROOF PITCH: 4/12
CEILING: ALL FLAT
OVERHANG: 2' 0"
HANGER LIST:
NONE
VALLEY:
BY OTHERS
NOTE: ALL BEAMS AND HEADERS BY OTHERS

