

BEARING HEIGHT SCHEDULE

8'

2' 0" / H
6/12

NOTES:

- 1) REFER TO HOB 91 RECOMMENDATIONS FOR HANGING INSTALLATION AND TEMPORARY BRACKS REFER TO ENGINEERED FRAMING FOR PERMANENT BRACKS REQUIRED.
- 2) ALL TRUSSES INCLUDING TRUSSES UNDER VALLEY FRAMING MUST BE CORRECTLY ORIENTED OR REFER TO DETAIL V09 FOR ALTERNATE BRACKS REQUIREMENTS.
- 3) ALL VALLEYS ARE TO BE CONVENTIONALLY FRAMED BY BUILDER.
- 4) ALL TRUSSES ARE DESIGNED FOR 7' o.c. MAXIMUM SPACING UNLESS OTHERWISE NOTED.
- 5) ALL WALLS SHOWN ON THIS ASSESSMENT PLAN ARE CONSIDERED TO BE LOAD BEARING UNLESS OTHERWISE NOTED.
- 6) 5/42 TRUSSES MUST BE INSTALLED WITH THE TOP BEING UP.
- 7) ALL ROOF TRUSSES HANGERS TO BE 5/8" X 5/8" X 1/2" GALVANIZED STEEL HANGERS TO BE SHOWN UNLESS OTHERWISE NOTED.
- 8) BEARING HEIGHTS (HOB) TO BE FURNISHED BY BUILDER.

SHOP DRAWING APPROVAL

INSTALLATION TO THE SCALE SOURCE FOR IDENTIFICATION OF TRUSSES AND WALLS ALL TRUSSES ARCHITECTURAL OR OTHER TRUSSES LAYOUTS, ELEVATION AND MATERIAL OF INSTALLATION MUST BE RECEIVED BEFORE ANY TRUSSES WILL BE BUILT. VERIFY ALL CONDITIONS TO BEING AGAINST CHANGES THAT WILL RESULT IN EXTERIOR CHANGES TO V09.

Excluded from this

Approved by _____ Date _____

Builders FirstSource
Bunnell

PHONE: 904-437-3349 FAX: 904-437-3904

Jacksonville

PHONE: 904-772-6100 FAX: 904-772-1873

Lake City

PHONE: 904-795-6804 FAX: 904-795-7073

Sanford

PHONE: 407-322-0059 FAX: 407-322-5553

BRYAN ZECHER


LOT 67 EMERALD COVE

SAMUEL

DATE: NTS

BY: JRD

L138284

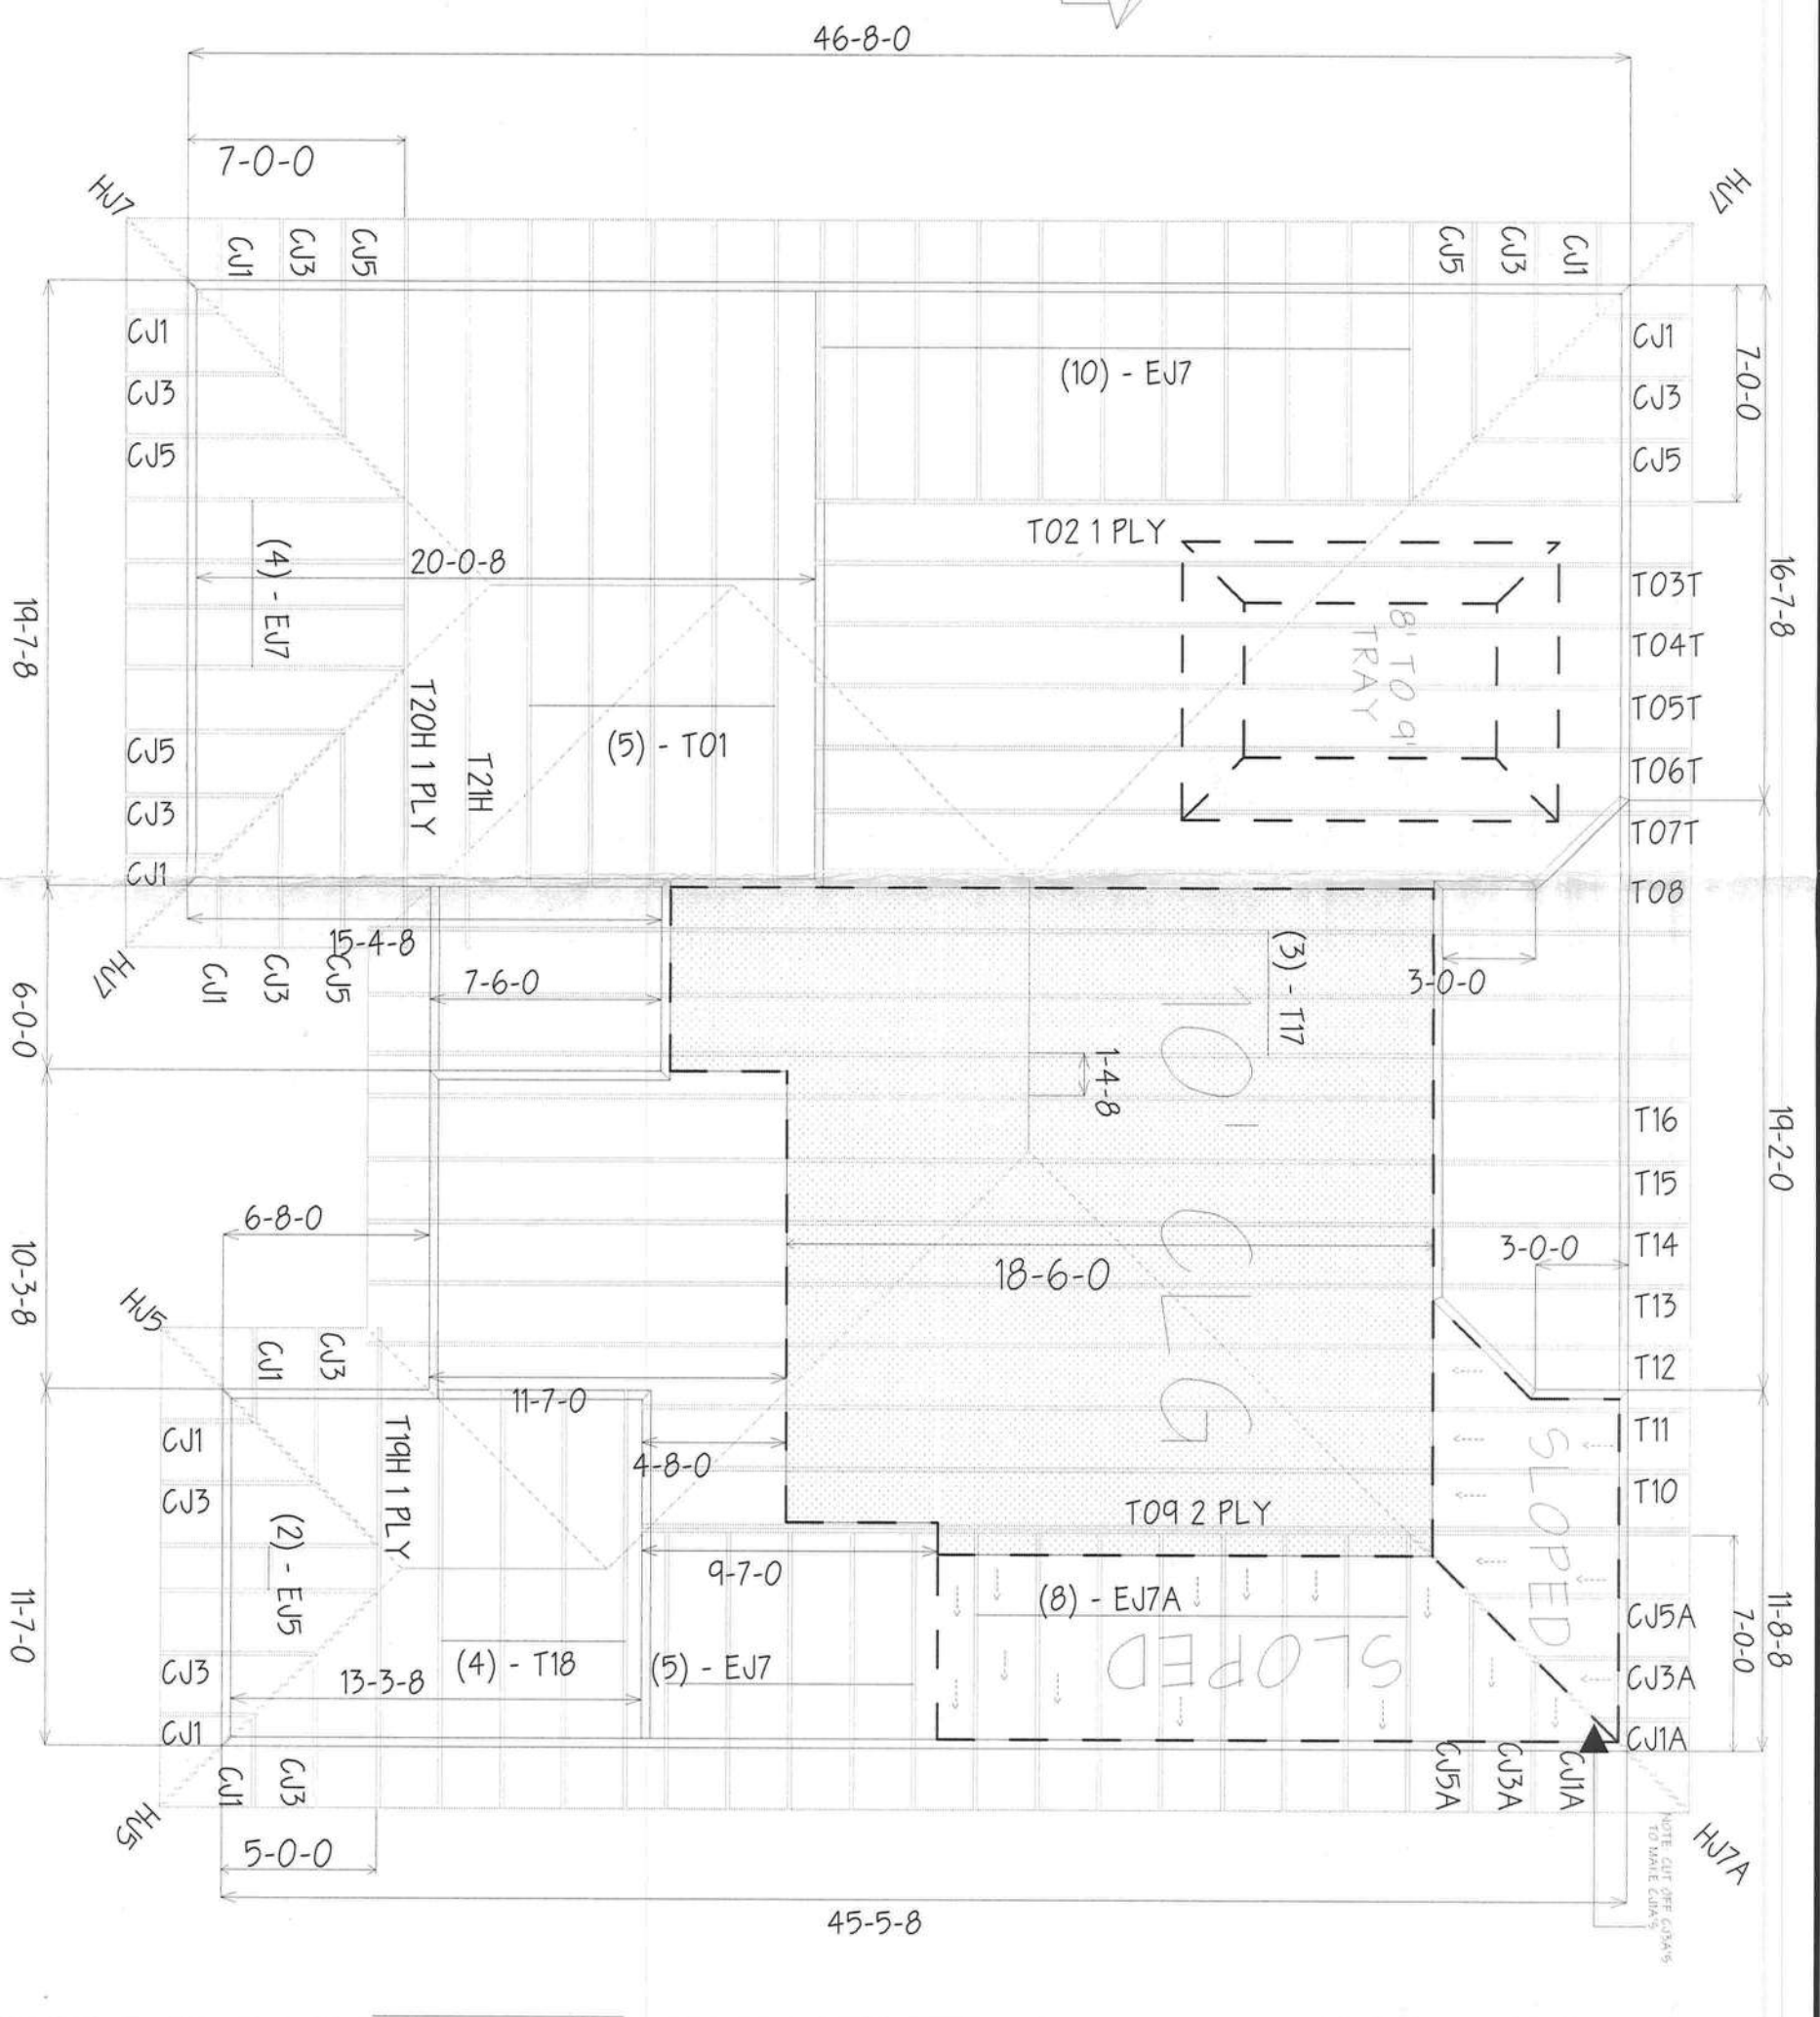

Notice of Treatment

Applicator: Florida Pest Control & Chemical Co. (www.flapest.com)

Address:

City

Site Location: Subdivision

Lot #

Block #

Address

Permit #

1625W Fieldstone Ct

83913

Emerald Cove

Phone

7581703

Product used

Active Ingredient

% Concentration

Premise

Imidacloprid

0.1%

Termitidor

Fipronil

0.12%

☒ Bora-Care

Disodium Octaborate Tetrahydrate 23.0%

Type treatment:

☐ Soil

☒ Wood

Area Treated

Dwelling

Square feet

1974

Linear feet

638

Gallons Applied

4

As per Florida Building Code 104.2.6 - If soil chemical barrier method for termite prevention is used, final exterior treatment shall be completed prior to final building approval.

If this notice is for the final exterior treatment, initial this line.

Date

5/19/06

Time

0247

Print Technician's Name

FS4

Remarks:

Applicator - White

Permit File - Canary

Permit Holder - Pink