

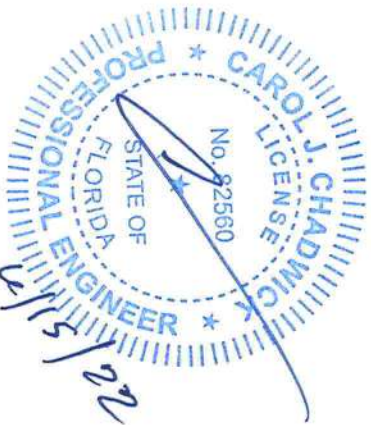


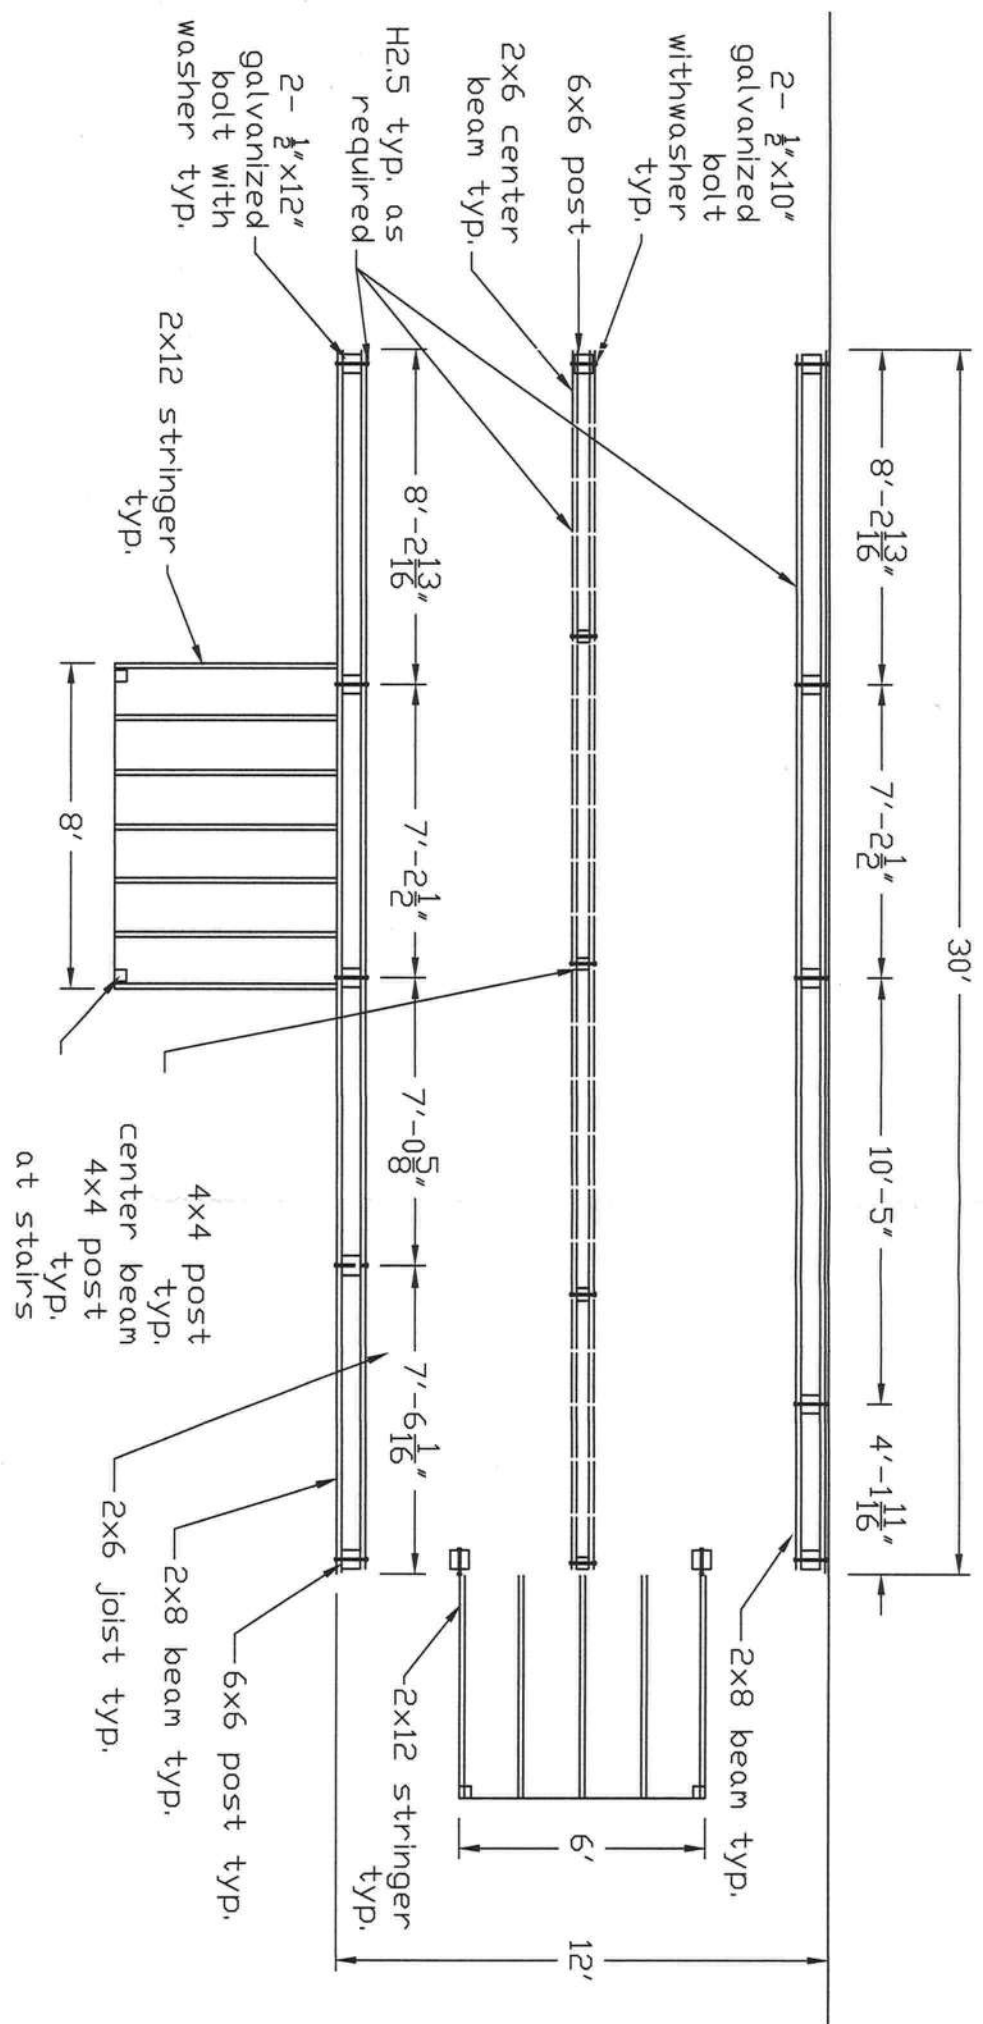

Digitally signed
by Carol
Chadwick
DN: c=US,
o=Florida,
dnQualifier=A014
10D000017EB6
D92ACED00595A4
, cn=Carol
Chadwick
Date: 2022.06.15
09:16:43 -04'00'

[illegible]

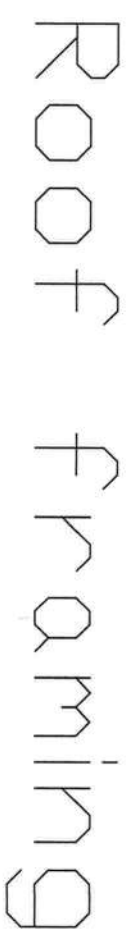


PROJECT NO.	FL22238
DATE	JUNE 15, 2022
REVISION DATE	
SHEET	S-2

DIBRA
DECK PLAN
ROOF FRAMING PLAN



PREPARED FOR
BLERIM DIBRA
4724 SE HIGH FALLS ROAD
LAKE CITY, FL
701.500.3582
blerim@pptnd.com

DATE	REVISION DESCRIPTION

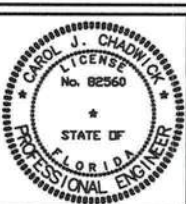

CAROL CHADWICK, P.E.
Civil Engineer
1208 SW Fairfax Glen
Lake City, FL 32023
907.660.1772
ccpewyos@gmail.com
www.carolchadwickpe.com
FLORIDA • WYOMING
OREGON • CALIFORNIA • N.C.E.T.S.

Front elevation

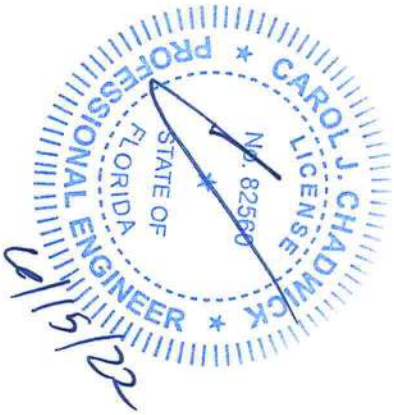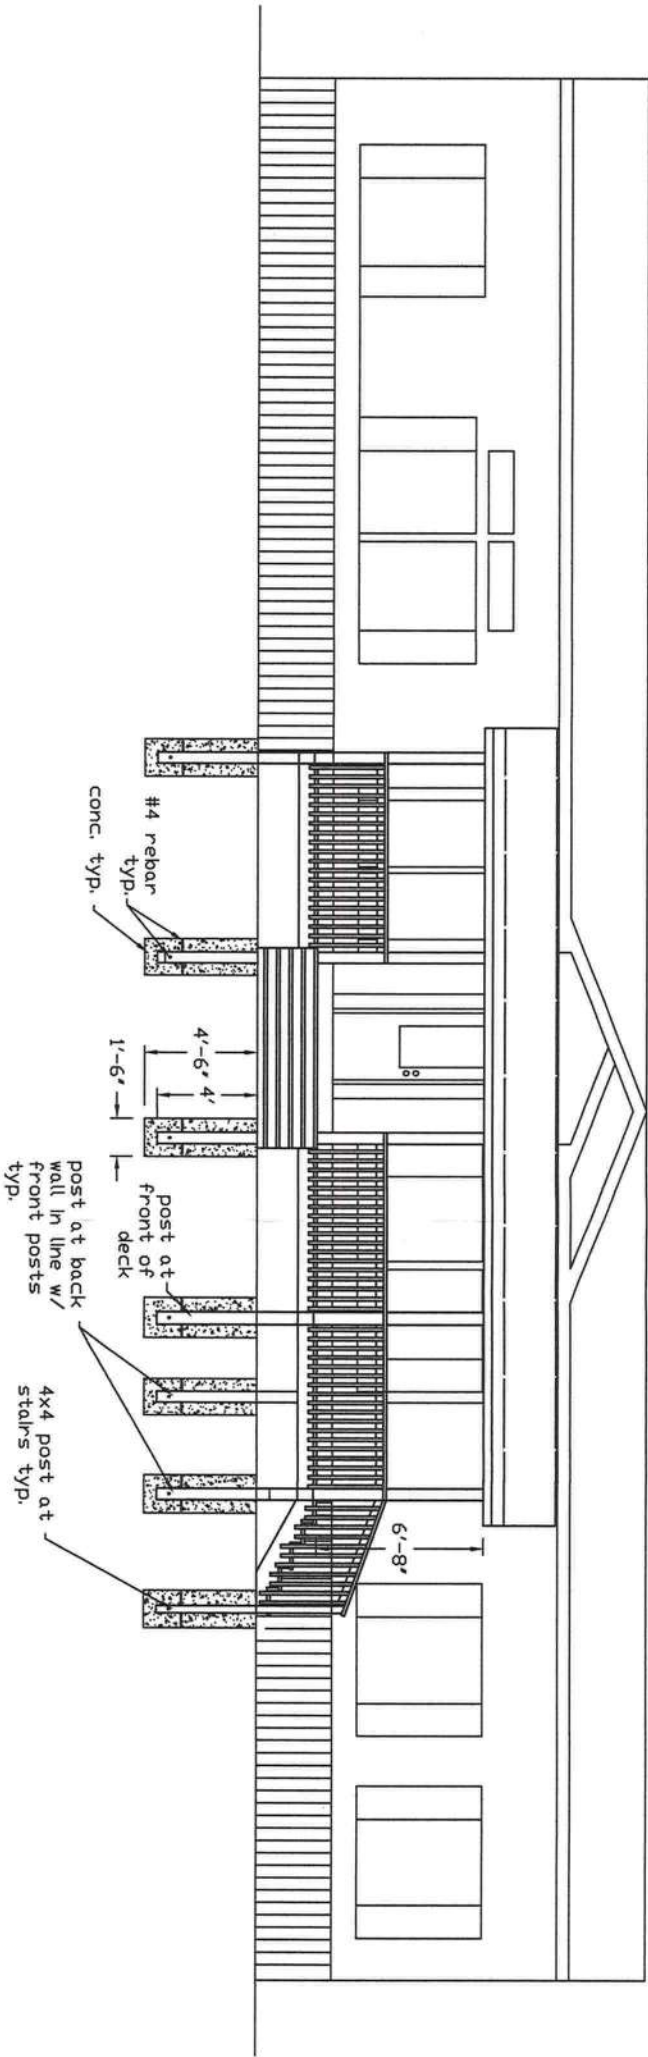

Digitally signed by
Carol Chadwick
DN: c=US,
o=Florida,
dnQualifier=A0141
000000017E86D9
24CE0005954C,
cn=Carol
Chadwick
Date: 2022.06.15
09:17:22 -0400'

PROJECT NO.	FL22238
DATE	JUNE 15, 2022
REVISION DATE	
SHEET	5-3



DIBRA
DECK PLAN
FRONT ELEVATION

PREPARED FOR
BLERIM DIBRA
4724 SE HIGH FALLS ROAD
LAKE CITY, FL
701.500.3582
blerim@pptnd.com

DATE	REVISION DESCRIPTION



CAROL CHADWICK P.E.
Civil Engineer
110507
1208 SW 1st Ave. Ste. 110
Lake City, FL 32025
307.640.1772
ccpewy01@gmail.com
www.carolchadwickpe.com
FLORIDA • WYOMING
OREGON • CALIFORNIA • N.C. • E.S.

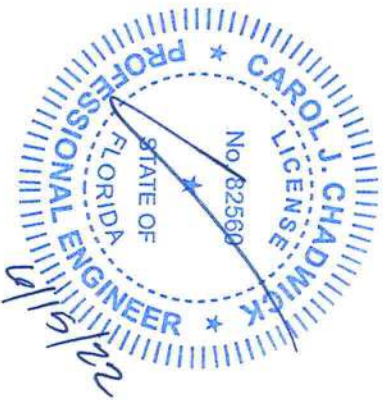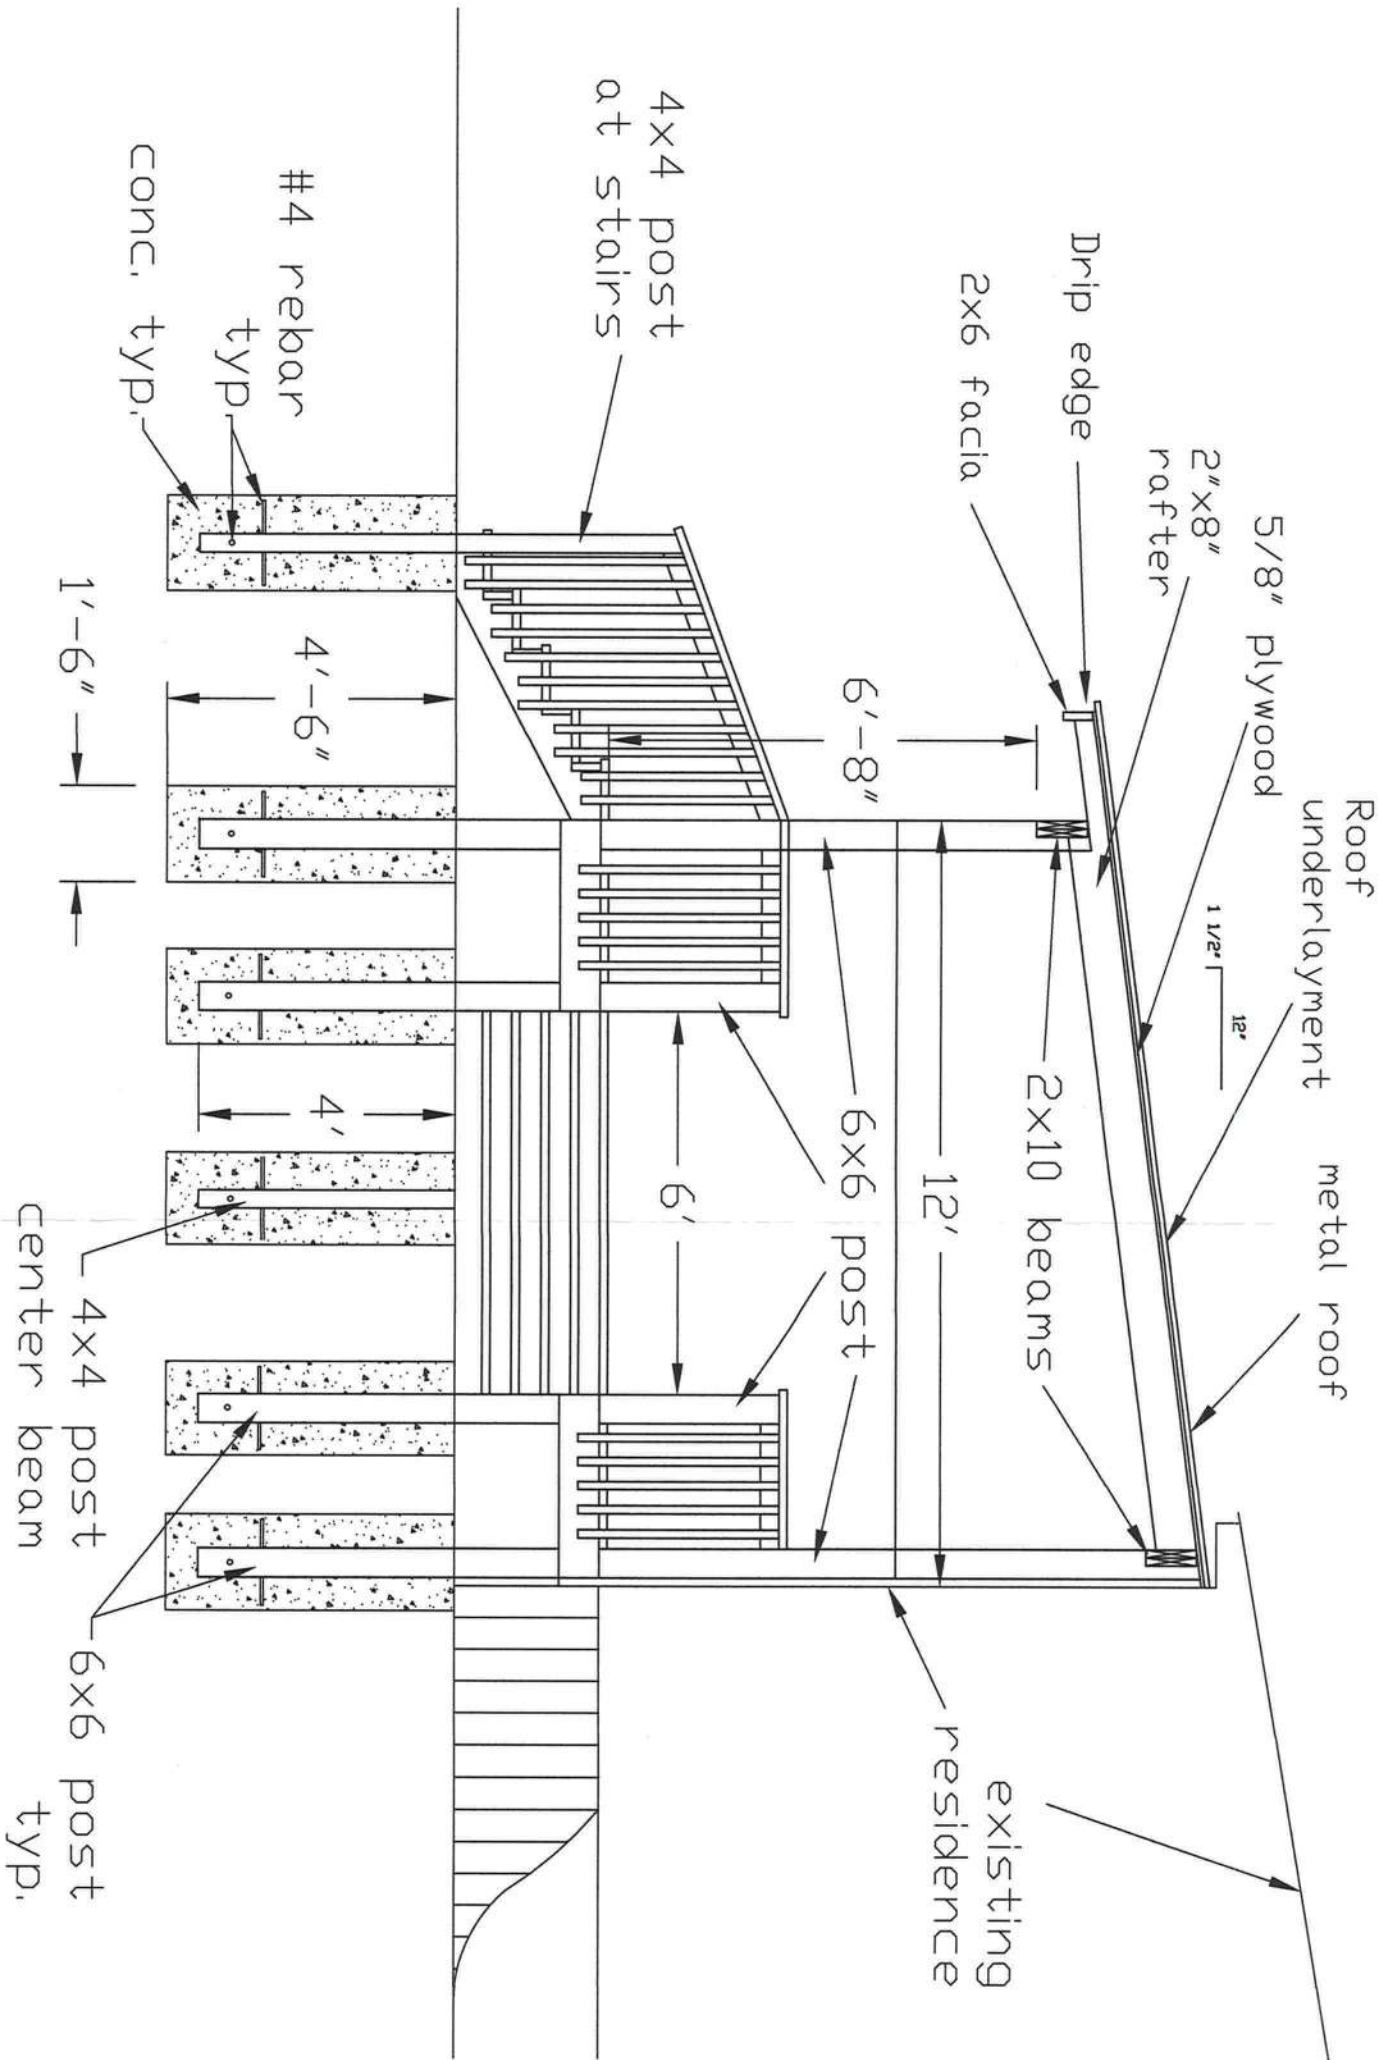

Printed copies of this document are not considered signed and sealed and the signature must be verified on any electronic copies.

PROJECT NO.	FL22238
DATE	JUNE 15, 2022
REVISION DATE	
SHEET	S-4

DIBRA DECK PLAN SIDE ELEVATION

PREPARED FOR
BLERIM DIBRA
4724 SE HIGH FALLS ROAD
LAKE CITY, FL
701.500.3582
blerim@pptnd.com

DATE	REVISION DESCRIPTION



CAROL CHADWICK, P.E.
10507
1208 SW Fortman Glen
Lake City, FL 32025
307.680.1772
ccpewjg@gmail.com
www.carolchadwickpe.com
FLORIDA • WYOMING
OREGON • CALIFORNIA • N.C.E.E.S.