



STATE OF FLORIDA
DEPARTMENT OF HEALTH
ON-SITE SEWAGE TREATMENT AND DISPOSAL
SYSTEM

APPLICATION FOR CONSTRUCTION PERMIT

CR # 10-7895

PERMIT NO. 20-1008
DATE PAID: 12/15/20
FEE PAID: 310.00
RECEIPT #: 1602552

APPLICATION FOR:

☒ New System ☐ Existing System ☐ Holding Tank ☐ Innovative
☐ Repair ☐ Abandonment ☐ Temporary ☐

APPLICANT: JASON G. OLIVER

AGENT: ERKINGER BUILDING GROUP

TELEPHONE: (386) 754-5555

MAILING ADDRESS: 248 SE NASSAU STREET

LAKE CITY

FL 32025

TO BE COMPLETED BY APPLICANT OR APPLICANT'S AUTHORIZED AGENT. SYSTEMS MUST BE CONSTRUCTED BY A PERSON LICENSED PURSUANT TO 489.105(3)(m) OR 489.552, FLORIDA STATUTES. IT IS THE APPLICANT'S RESPONSIBILITY TO PROVIDE DOCUMENTATION OF THE DATE THE LOT WAS CREATED OR PLATTED (MM/DD/YY) IF REQUESTING CONSIDERATION OF STATUTORY GRANDFATHER PROVISIONS.

PROPERTY INFORMATION

LOT: N/A BLOCK: N/A SUBDIVISION: METES AND BOUNDS PLATTED: _____

PROPERTY ID #: 09-55-17-09171-001 ZONING: AG I/M OR EQUIVALENT: ☐ NO ☐

PROPERTY SIZE: 4.190 ACRES WATER SUPPLY: ☒ PRIVATE PUBLIC ☐ ≤ 2000 GPD ☐ > 2000 GPD

IS SEWER AVAILABLE AS PER 381.0065, FS? ☐ NO ☐ DISTANCE TO SEWER: N/A FT

PROPERTY ADDRESS: 1379 SW CR 240

DIRECTIONS TO PROPERTY: TAKE US 441 SOUTH, TURN RIGHT ON CR240, SITE APROX. 1 MILE ON RIGHT.

BUILDING INFORMATION ☒ RESIDENTIAL ☐ COMMERCIAL

Unit No.	Type of Establishment	No. of Bedrooms	Building Area Sqft	Commercial/Institutional System Design Table 1, Chapter 64E-6, FAC
1	<u>HOUSE</u>	<u>3</u>	<u>1,758</u>	
2				
3				
4				


☐ Floor/Equipment Drains ☐ Other (Specify) _____

SIGNATURE: Matthew E. Kelly, Pres.

DATE: 12-14-2020

Application for Onsite Sewage Disposal System
Construction Permit. Part II Site Plan
Permit Application Number: 20-1008

ALL CHANGES MUST BE APPROVED BY THE COUNTY HEALTH UNIT

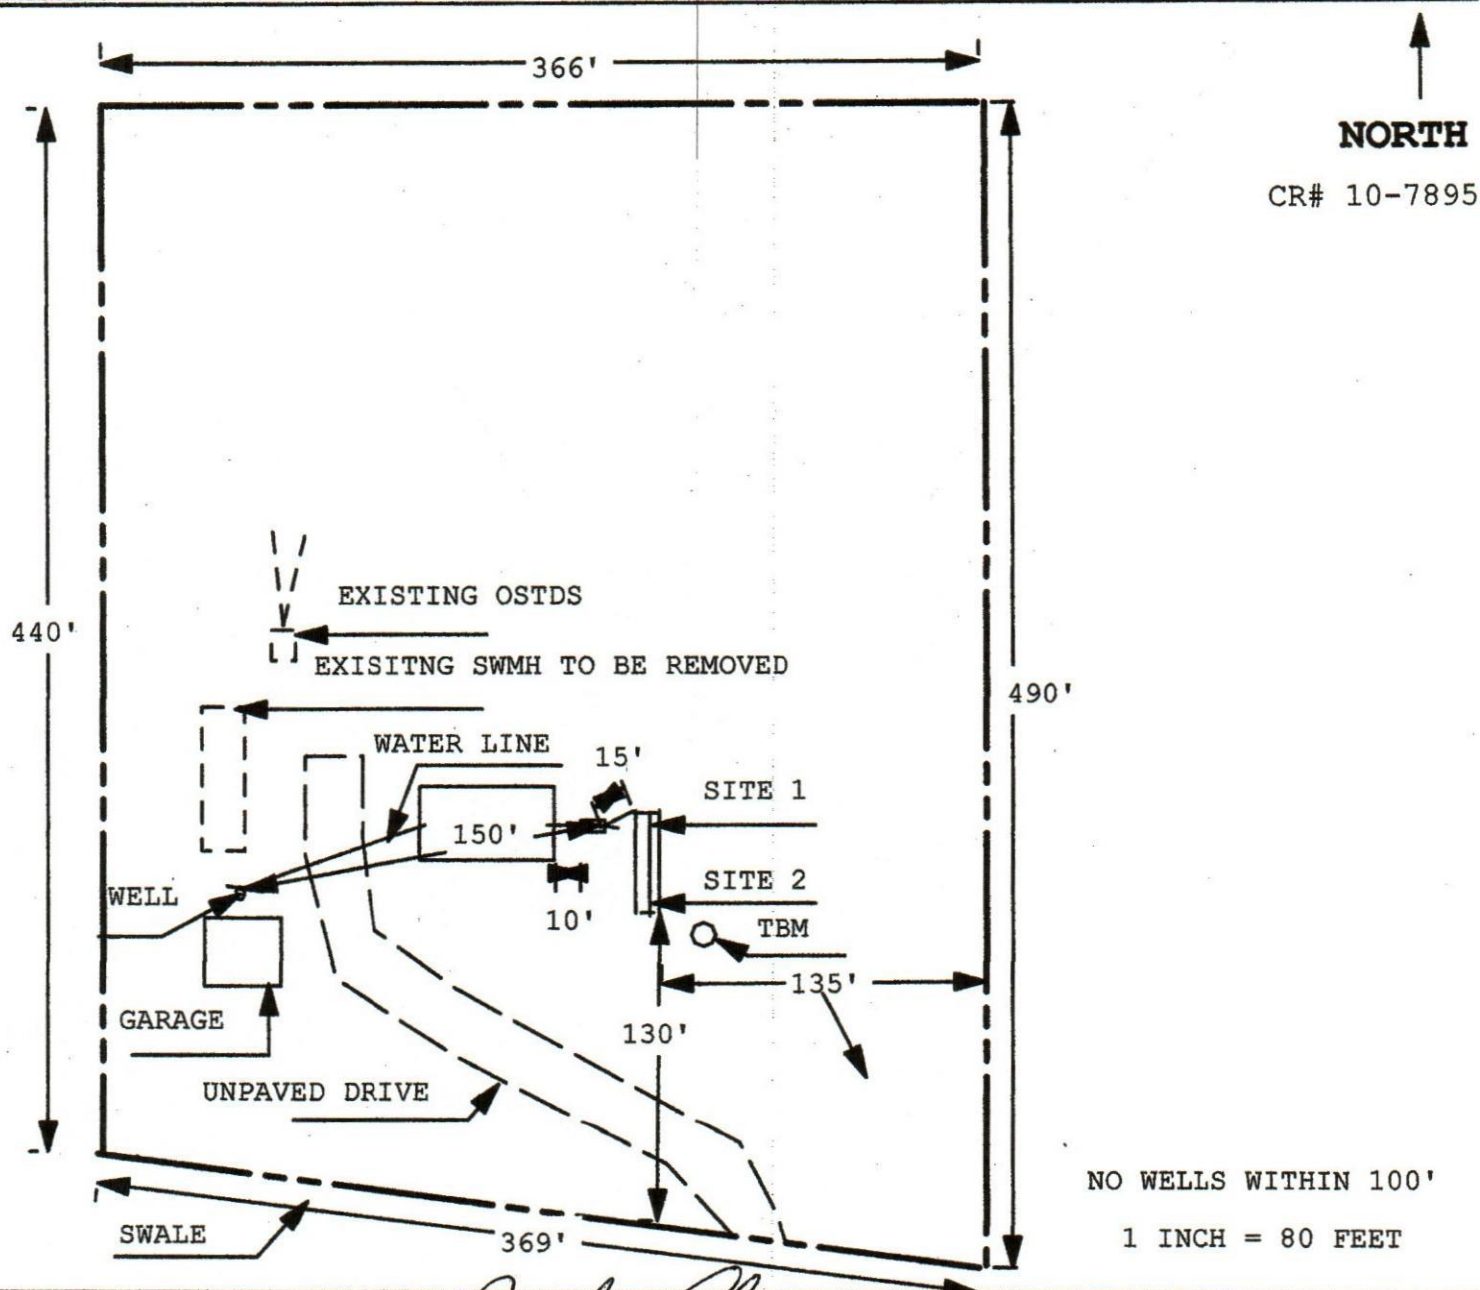

Site Plan Submitted By Paul Lloyd Date 12/12/20
Plan Approved X Not Approved _____ Date 12/16/20
By [Signature] CPHU
Notes: _____