

VISION PROFILES PATIO ROOM

DWG. #803

DWG. #804

DWG. #812

DWG. #813

DWG. #821

DWG. #822

DWG. #823

DWG. #808

DWG. #809

DWG. #814

DWG. #812

DWG. #819

DWG. #812


















DWG. #817

DWG. #810






























DWG. #820

DWG. #810











DWG. #812

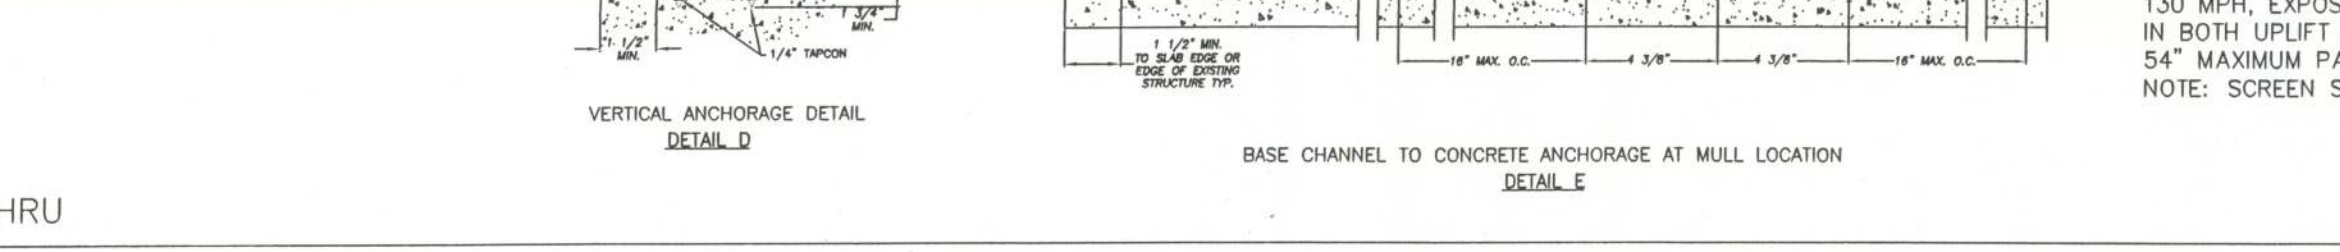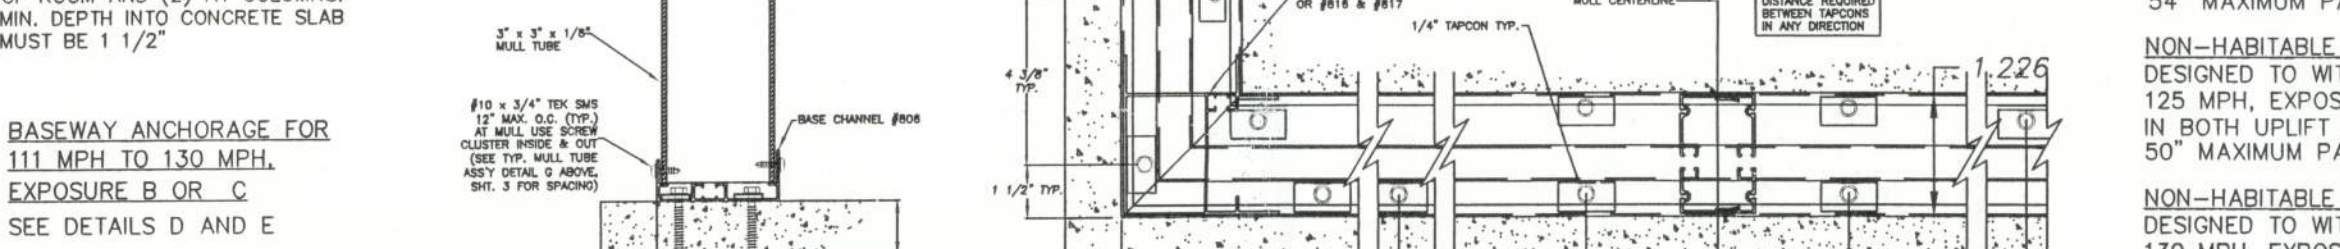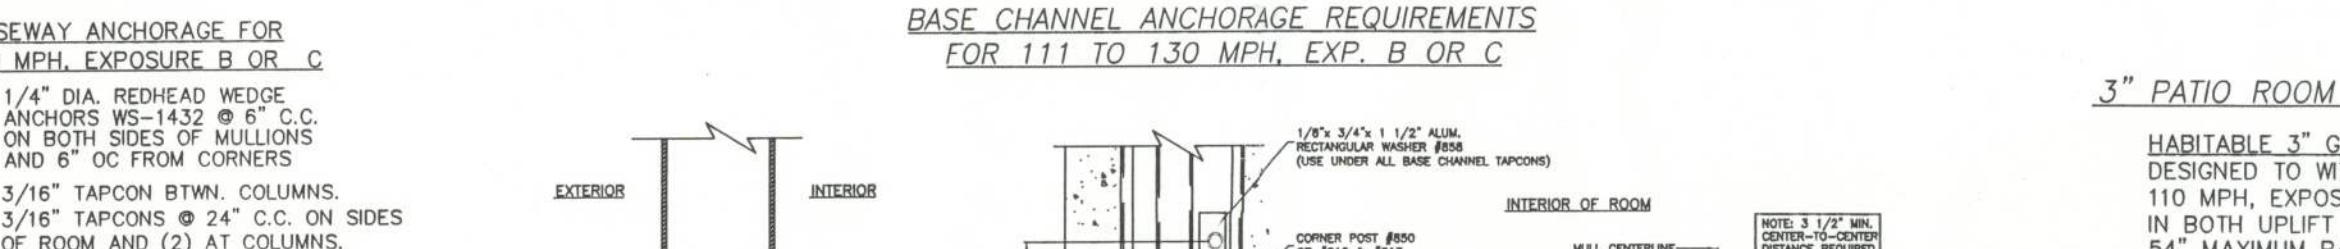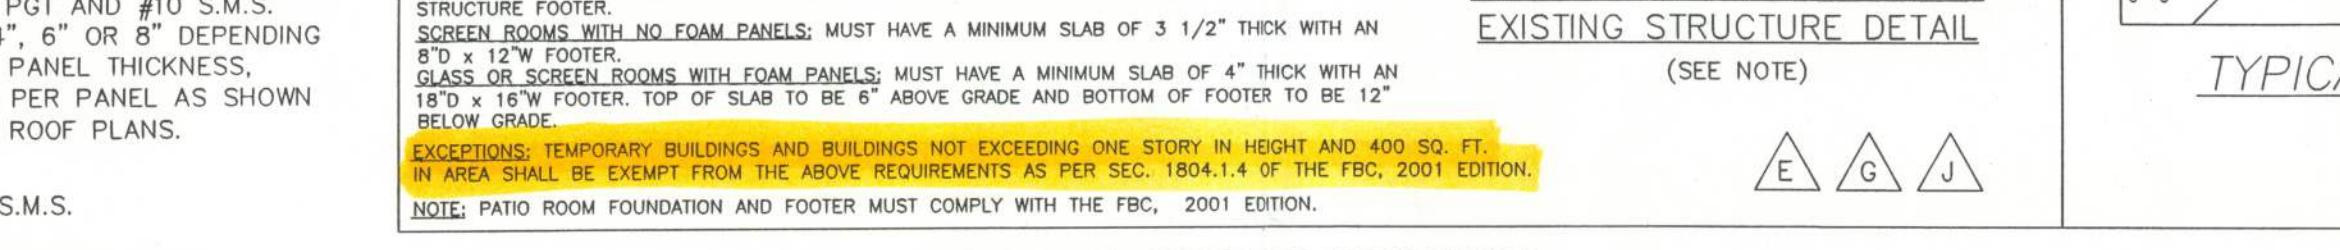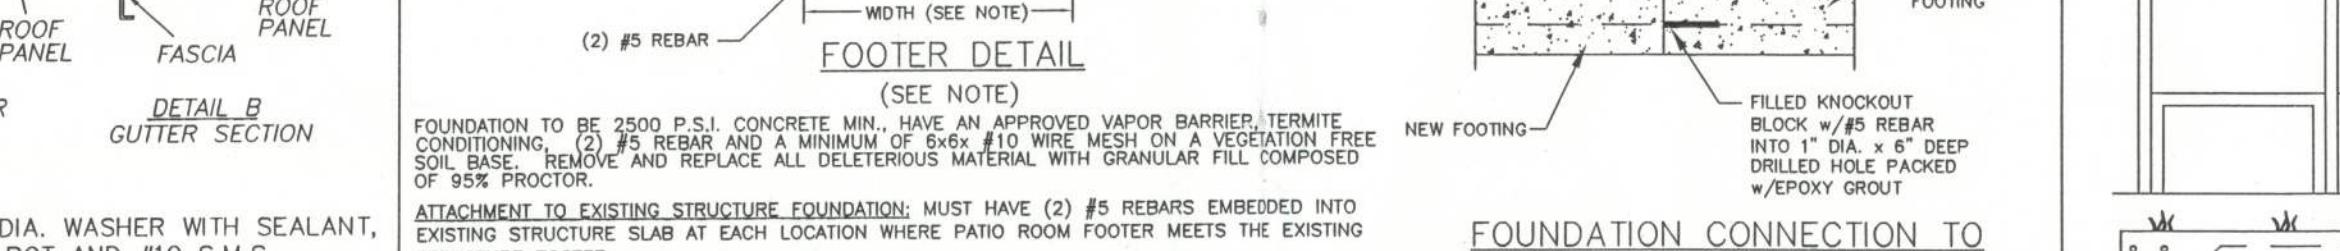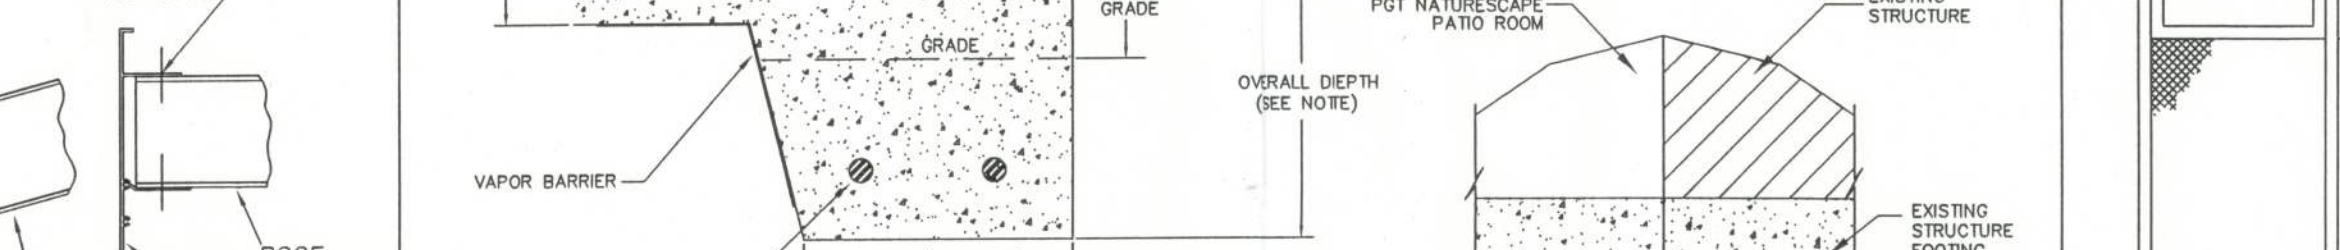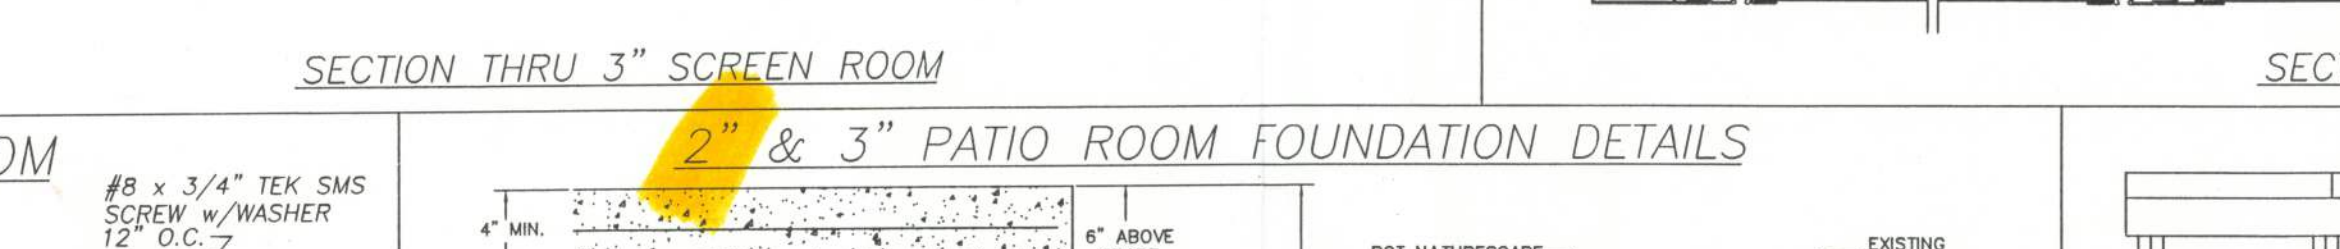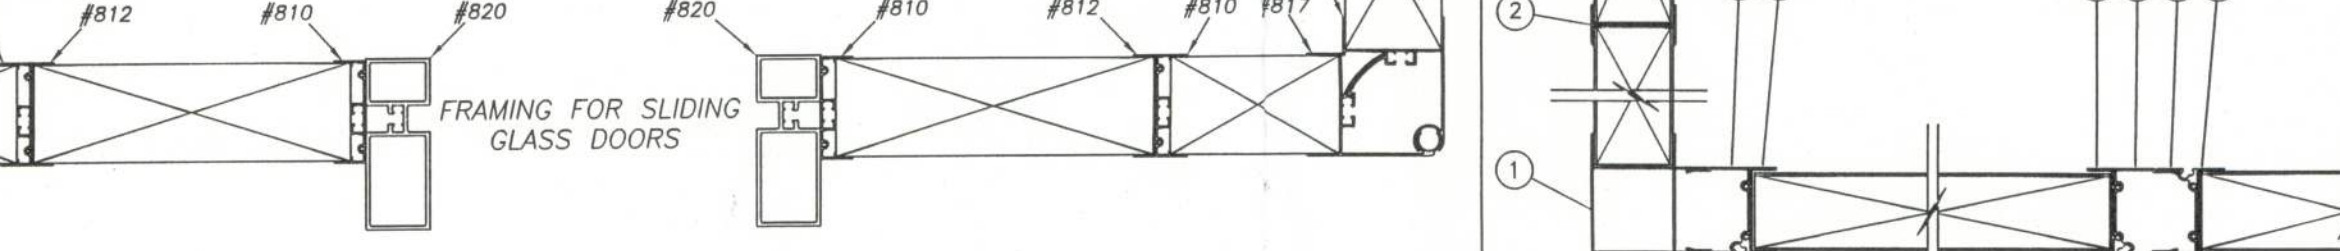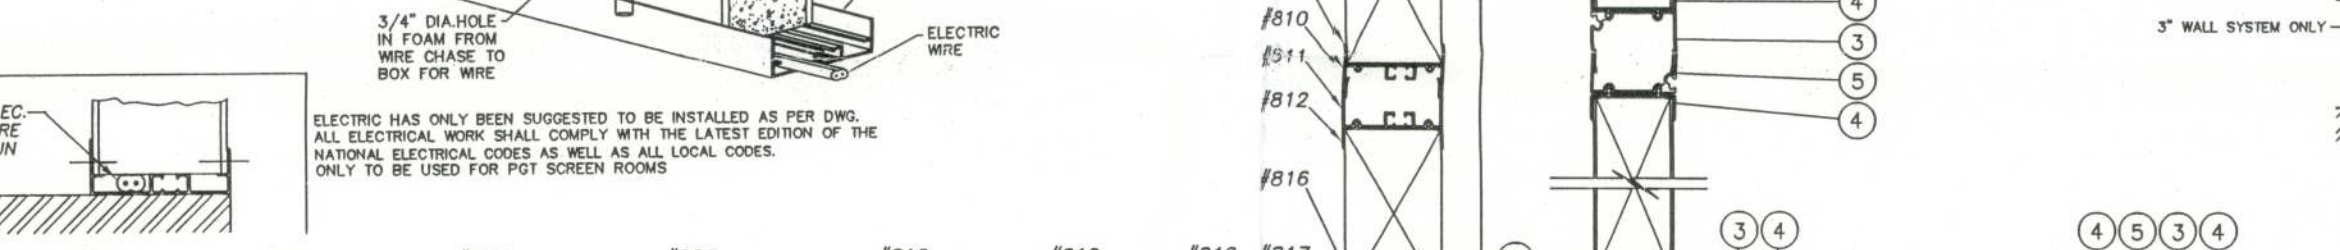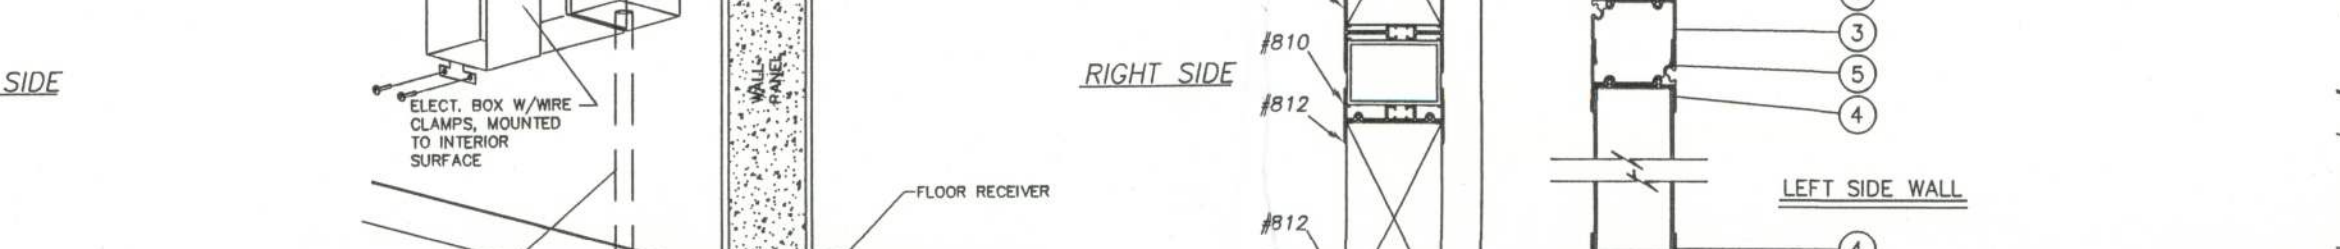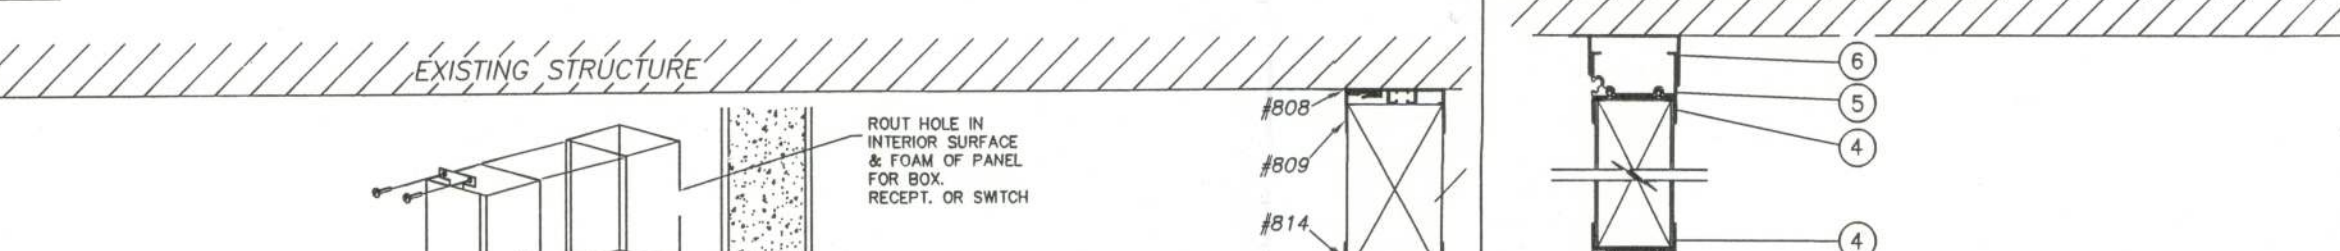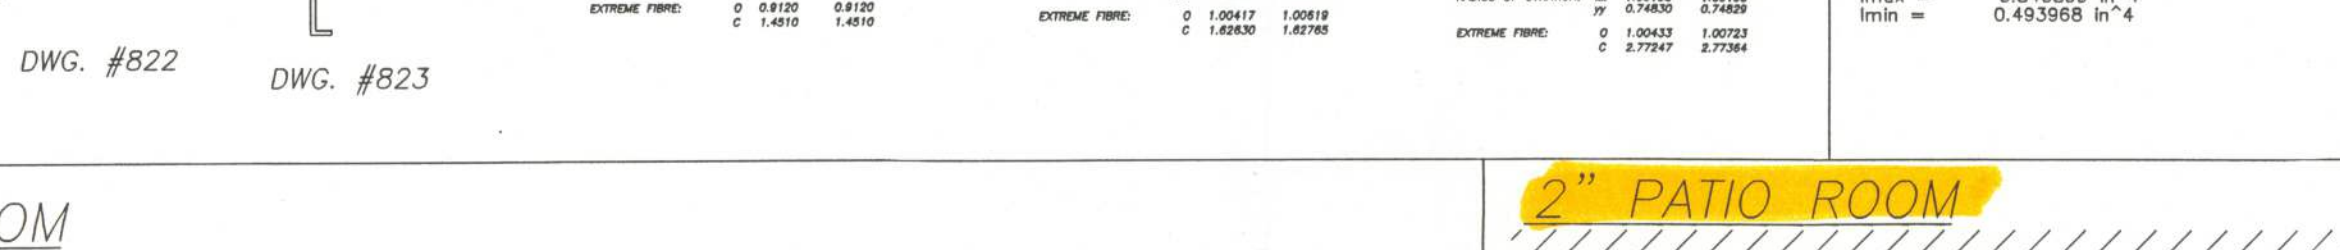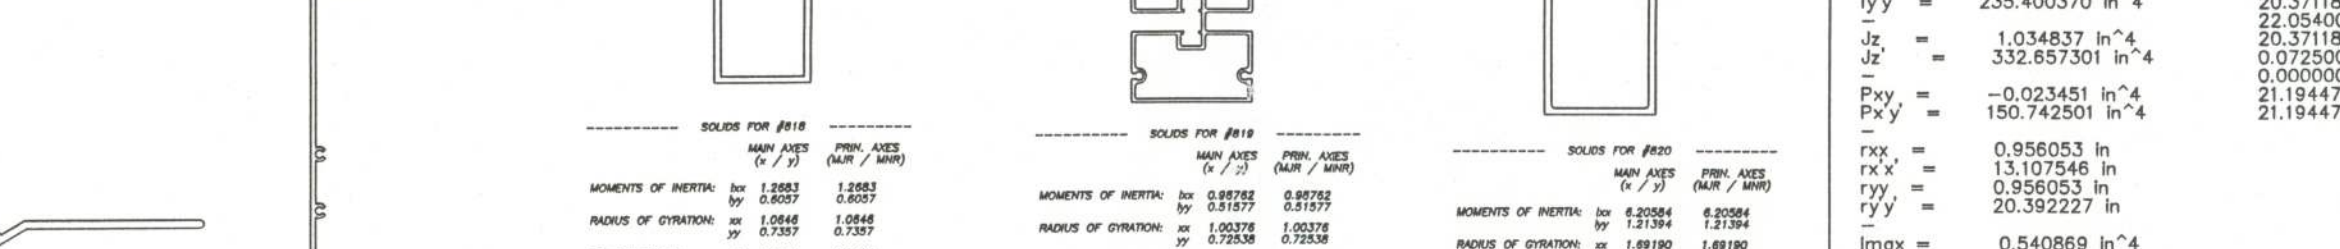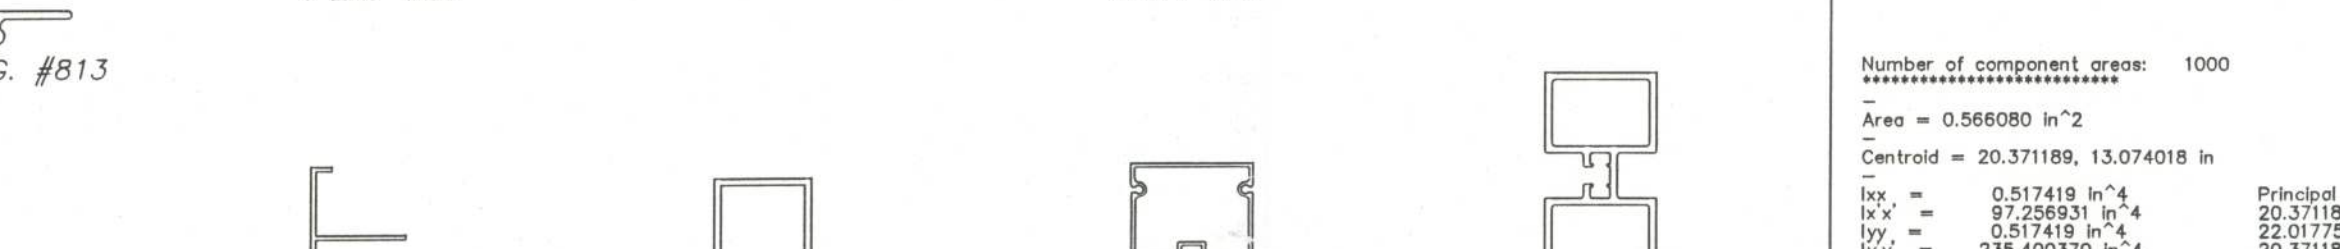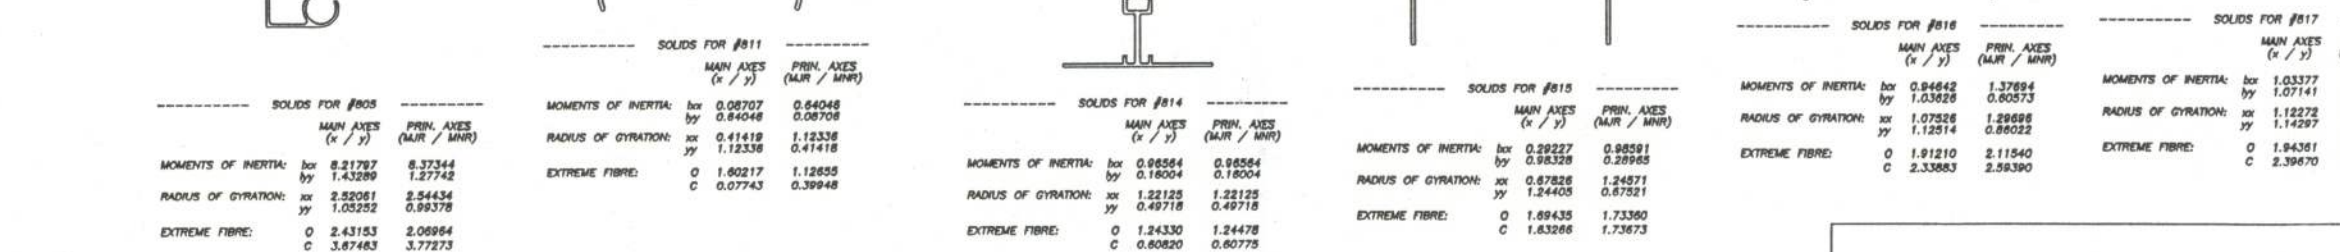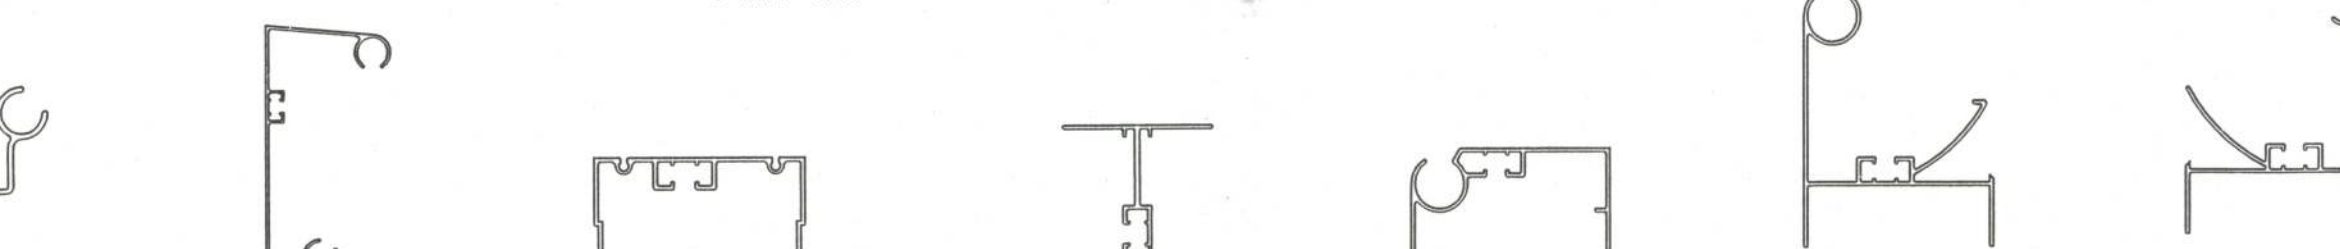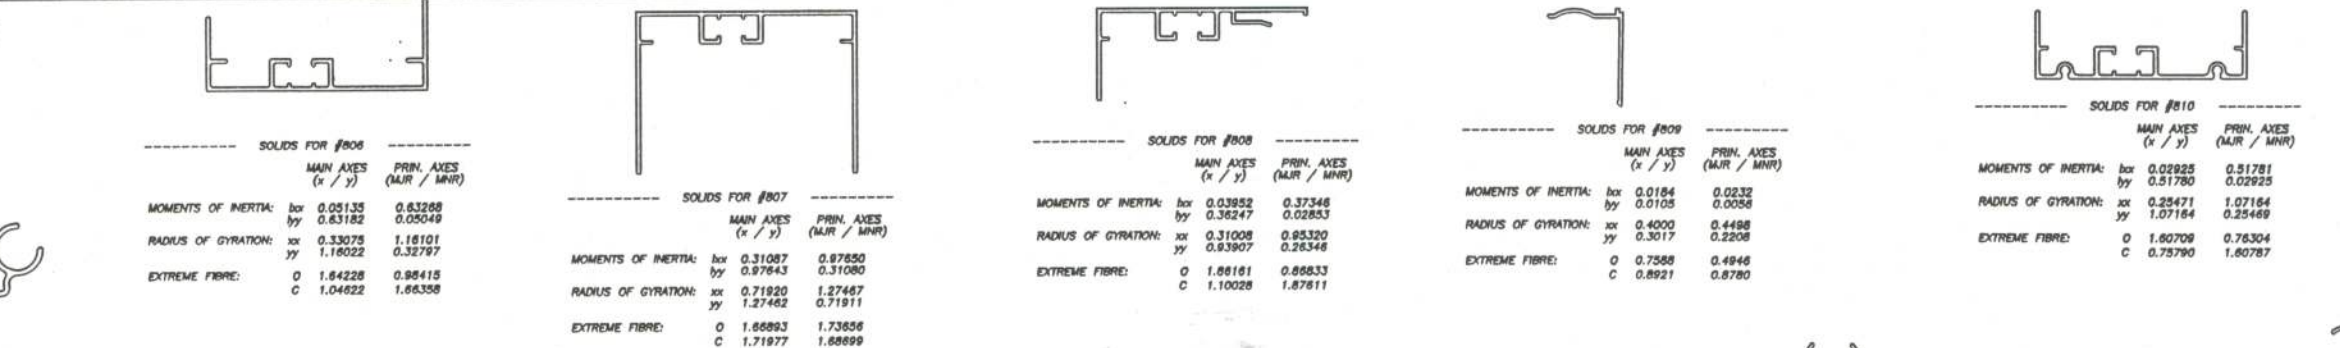











EXTRUSION PROFILES 2" PATIO ROOM

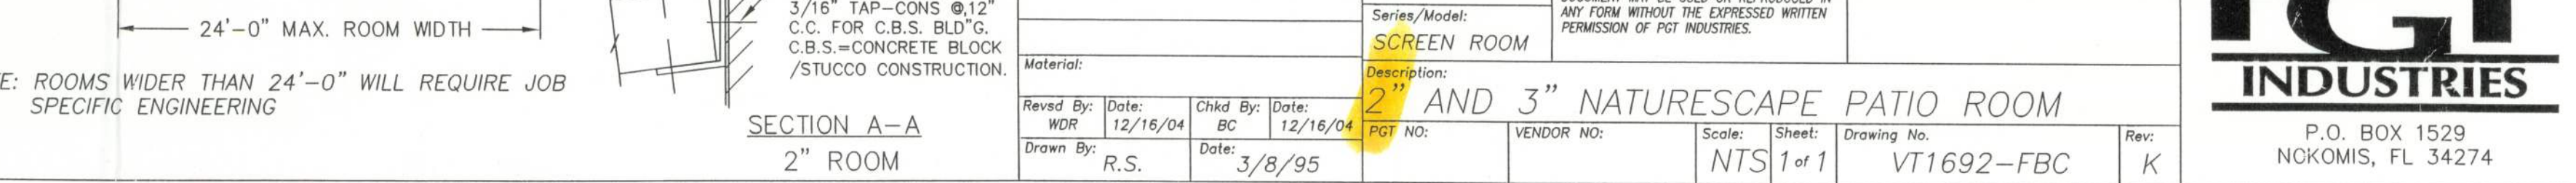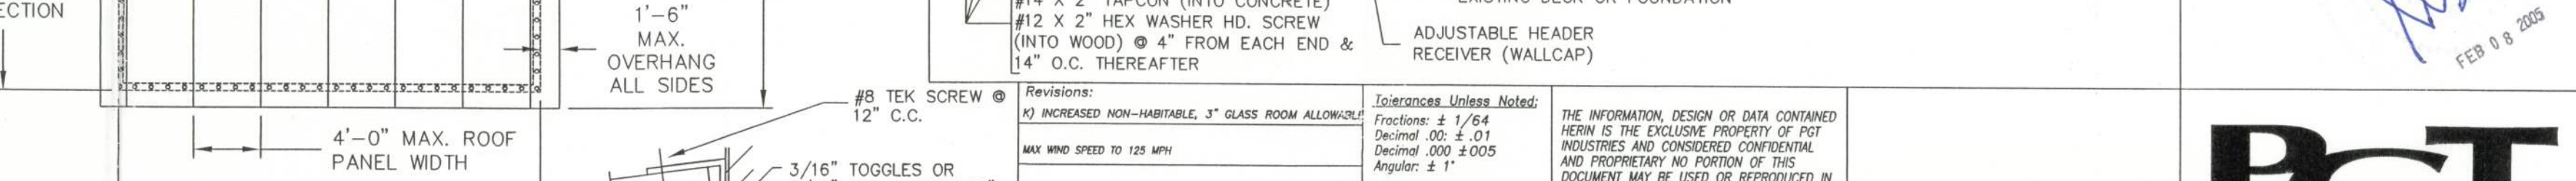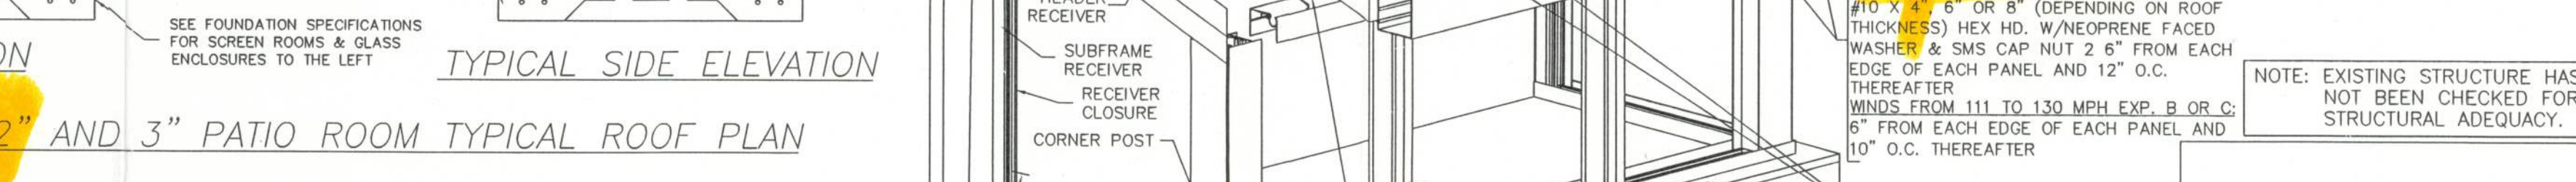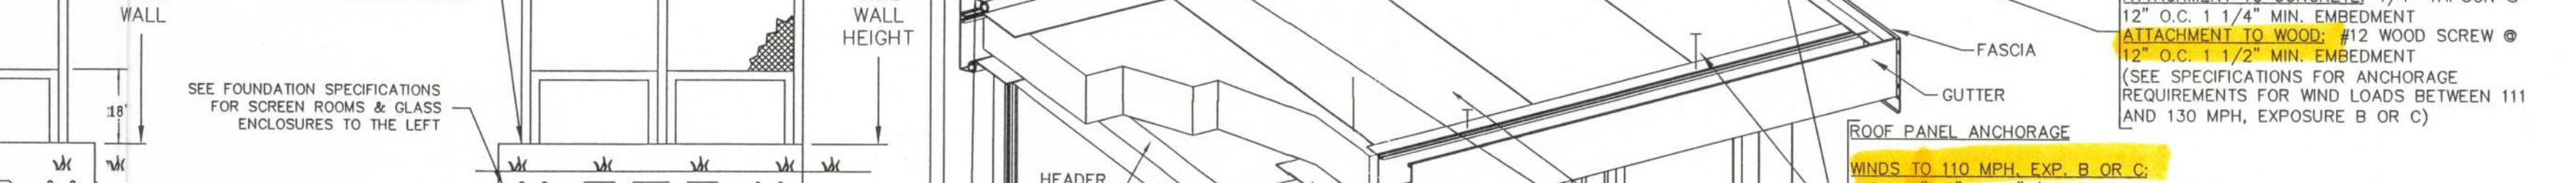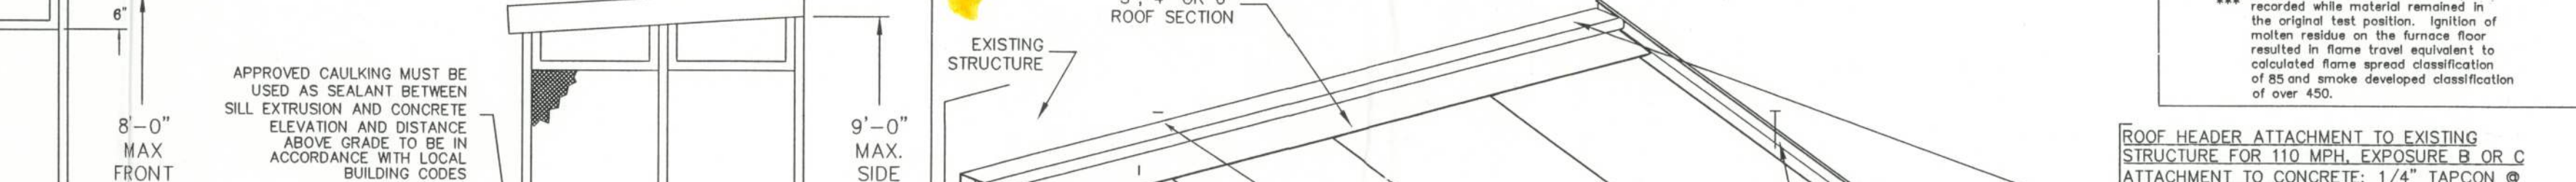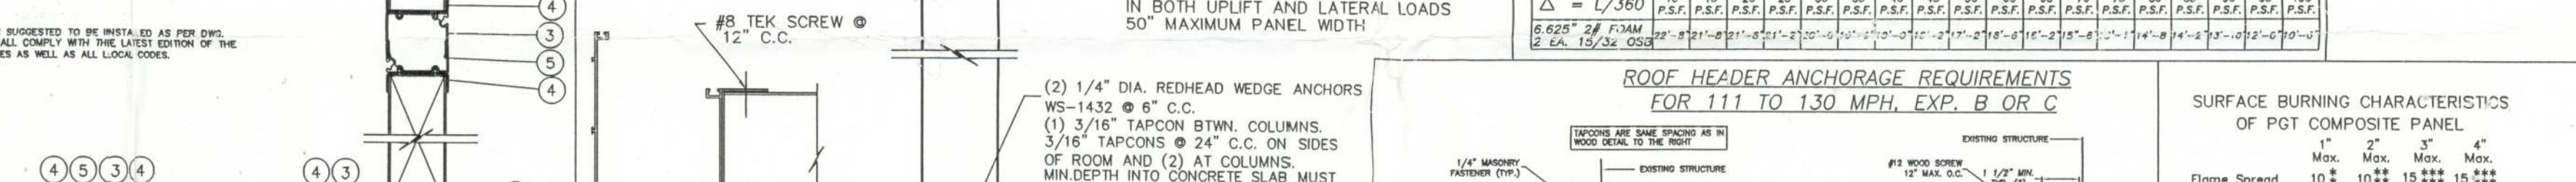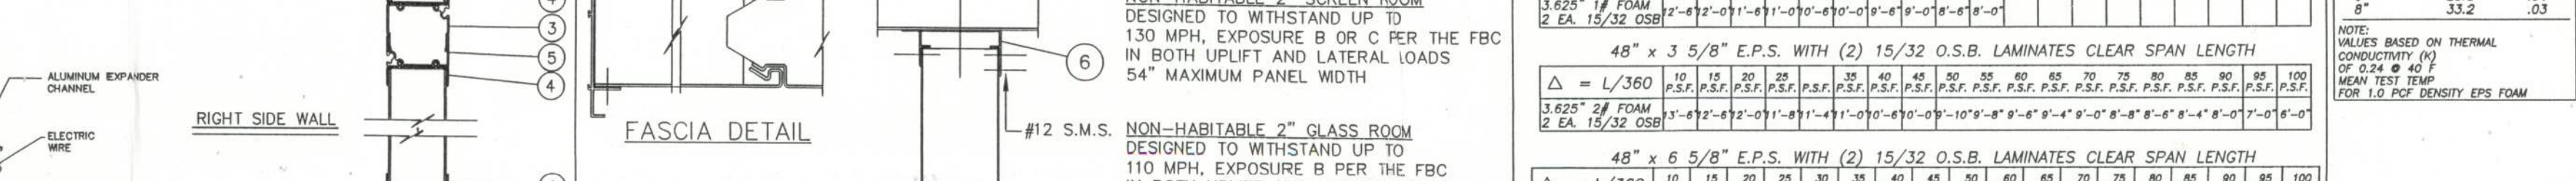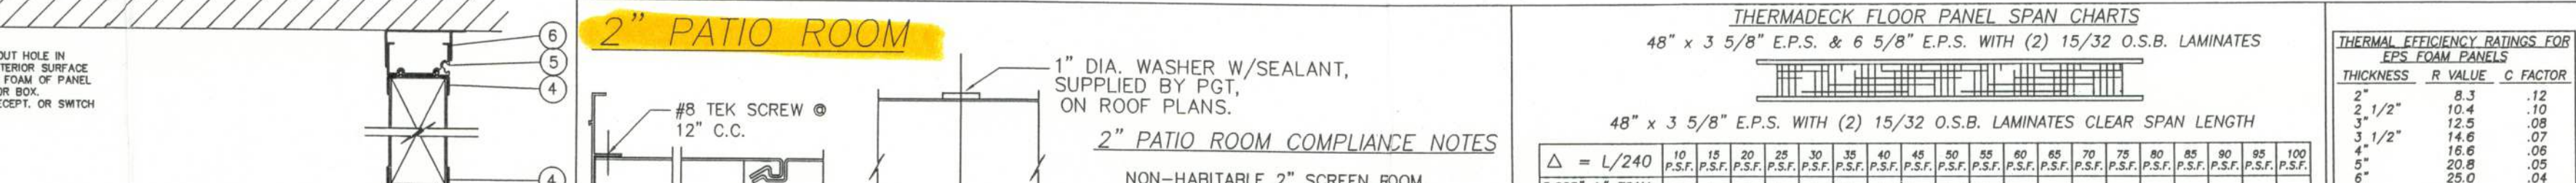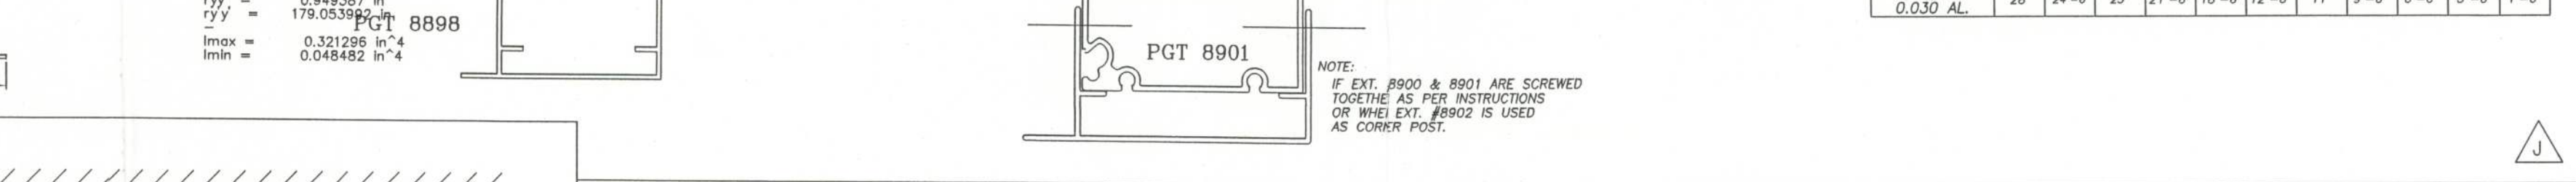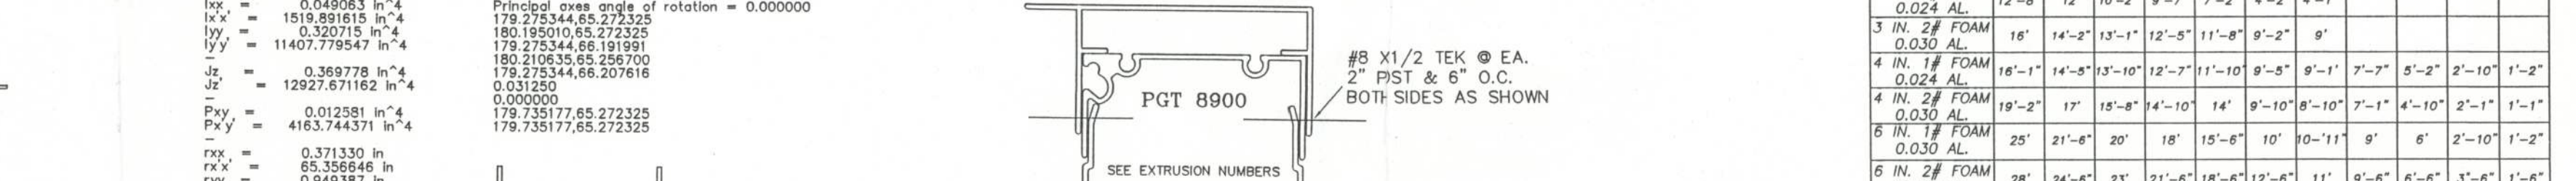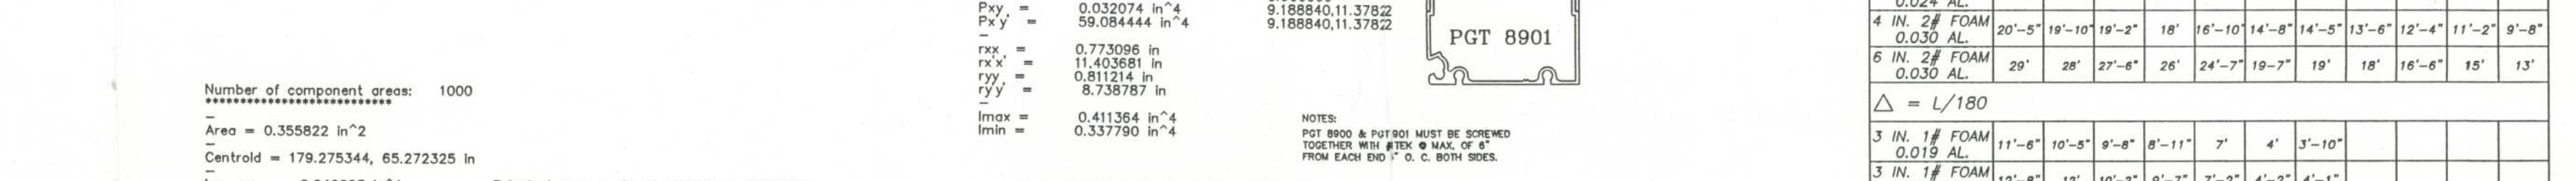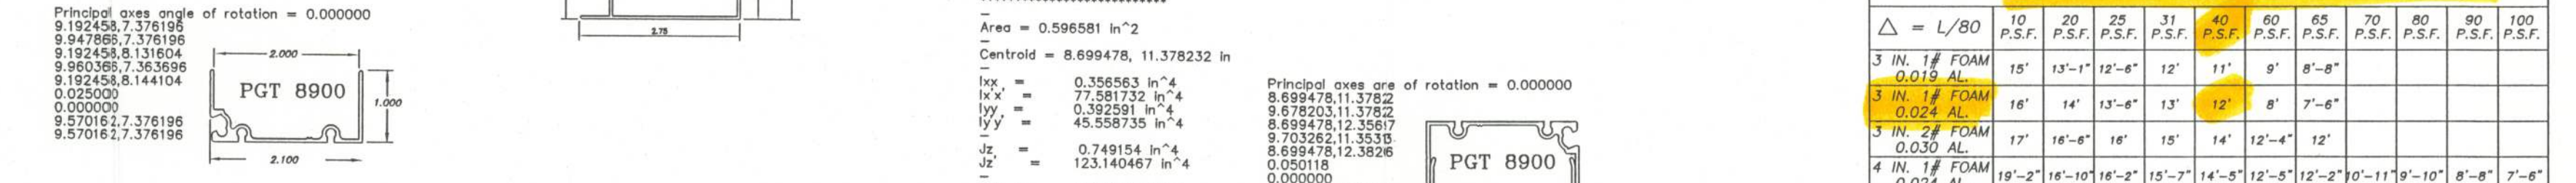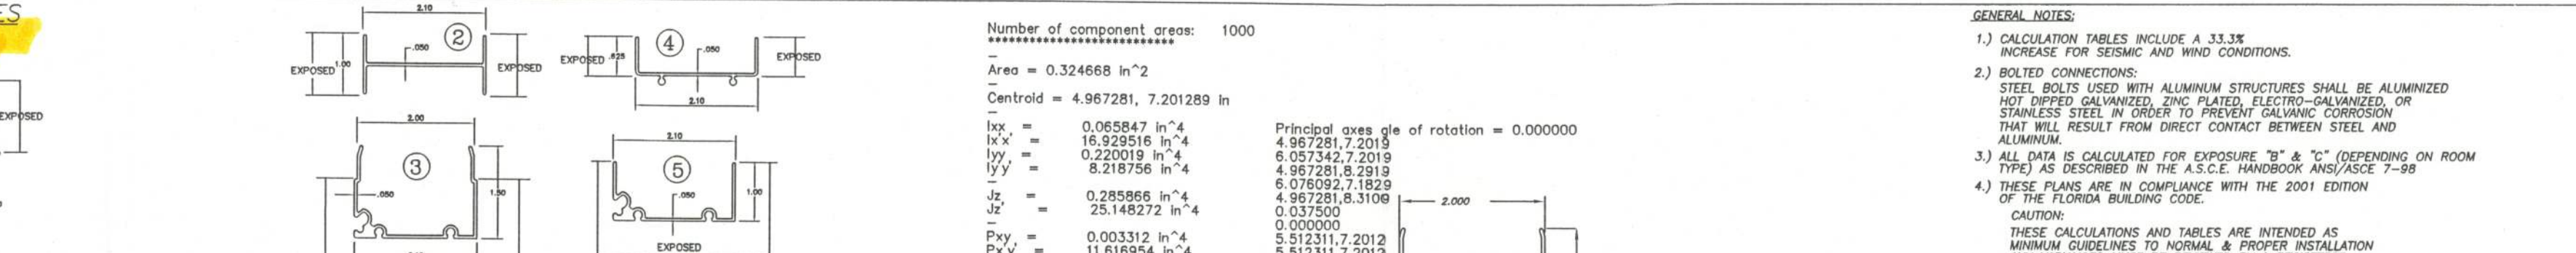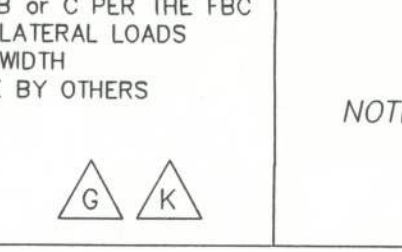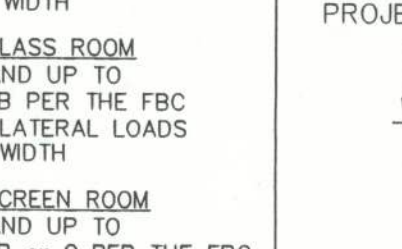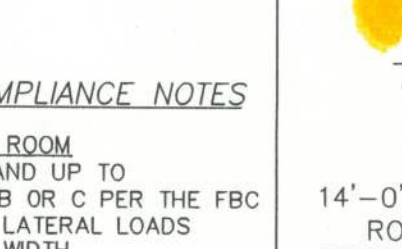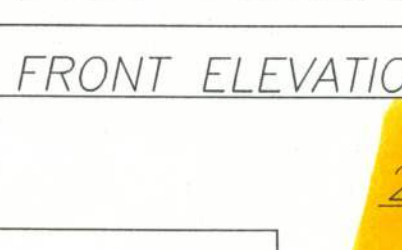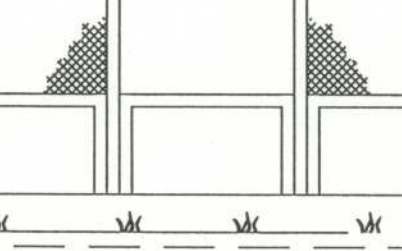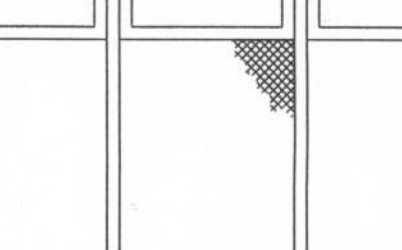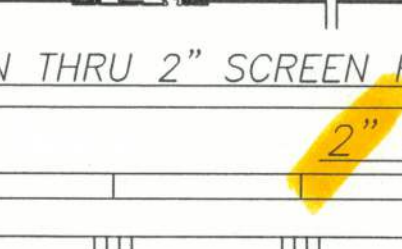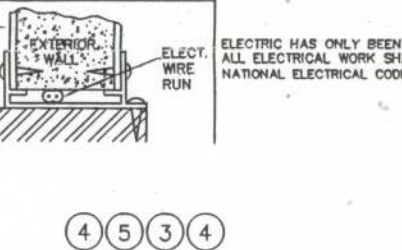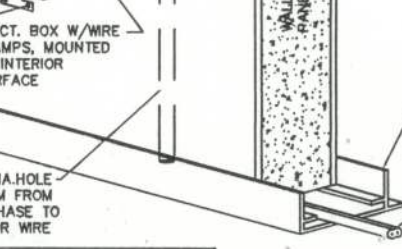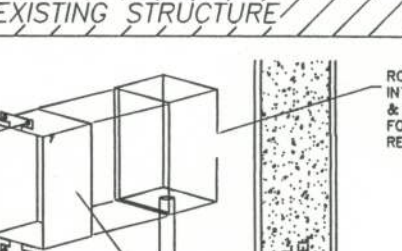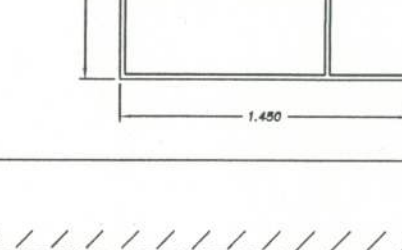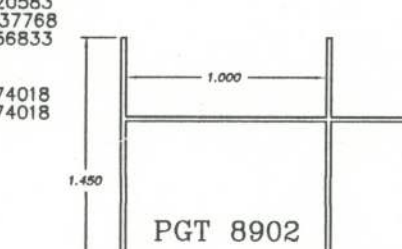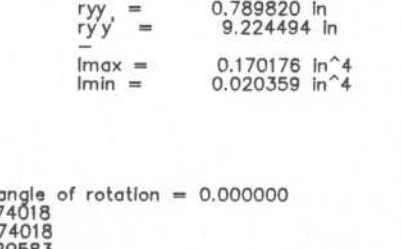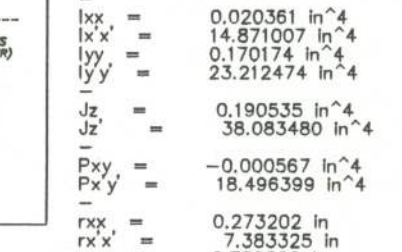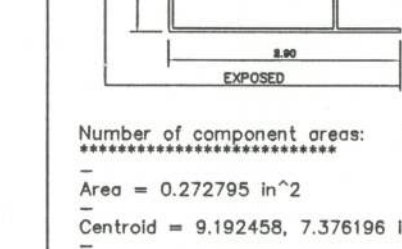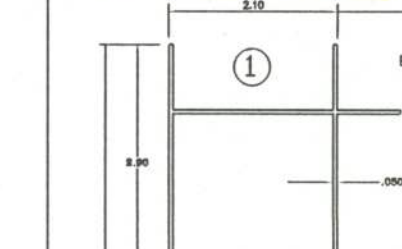











2" PATIO ROOM

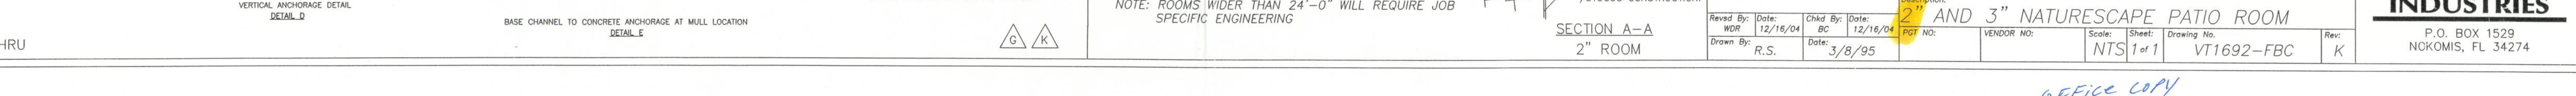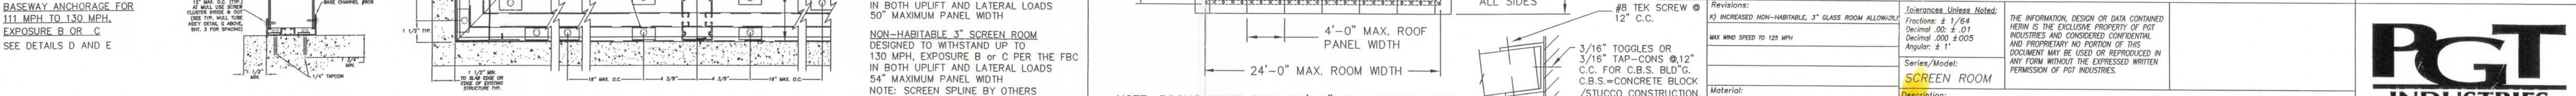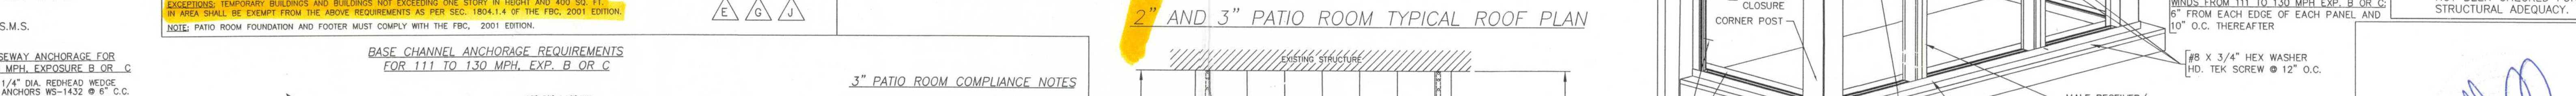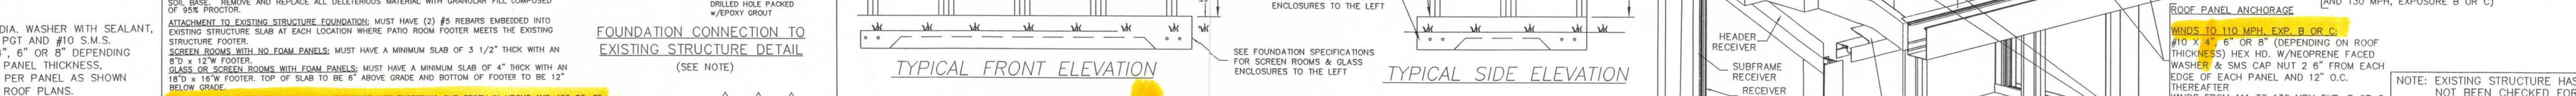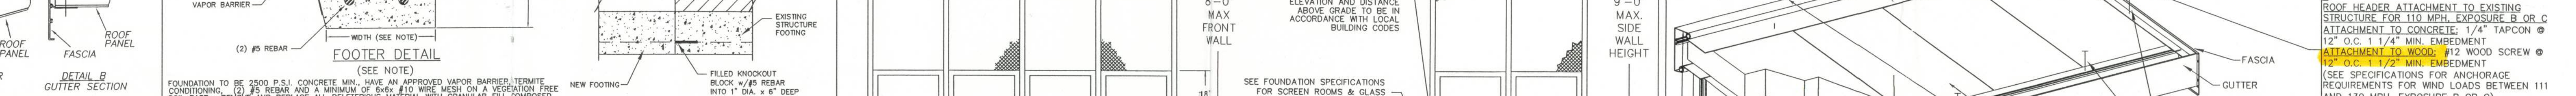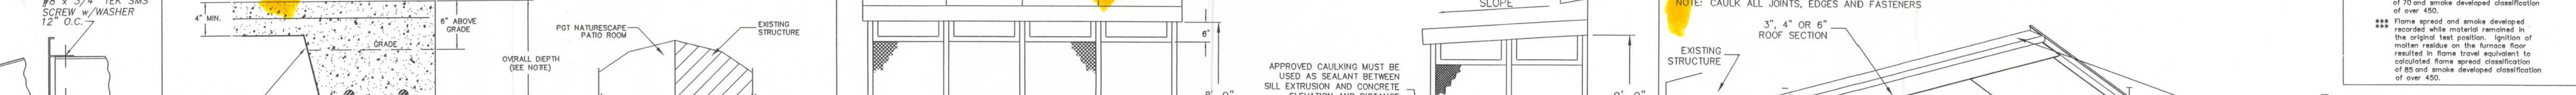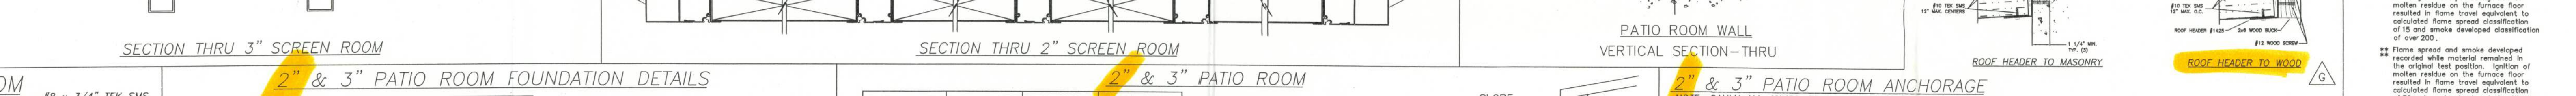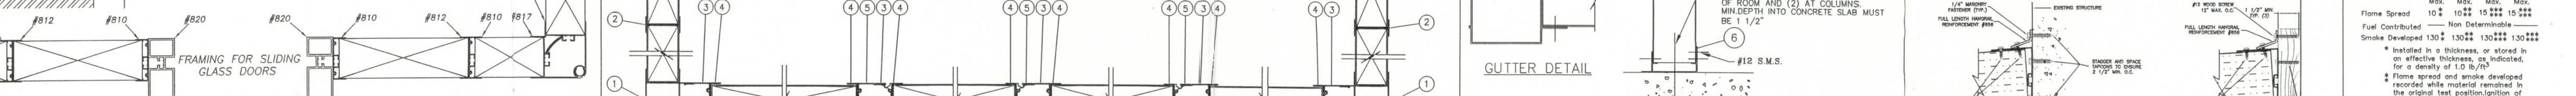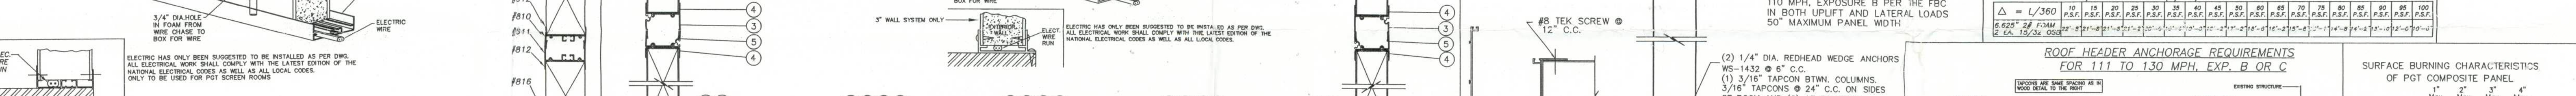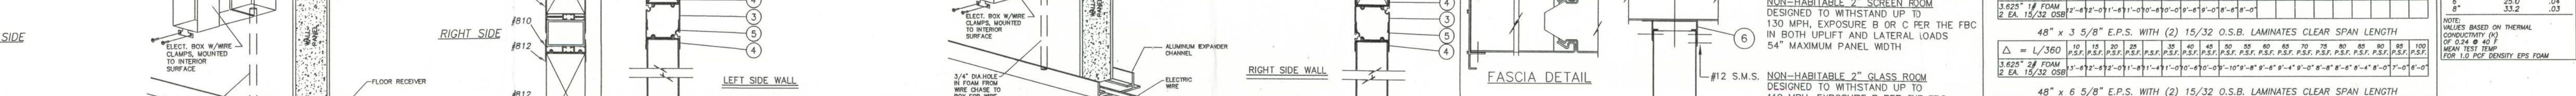











2" PATIO ROOM

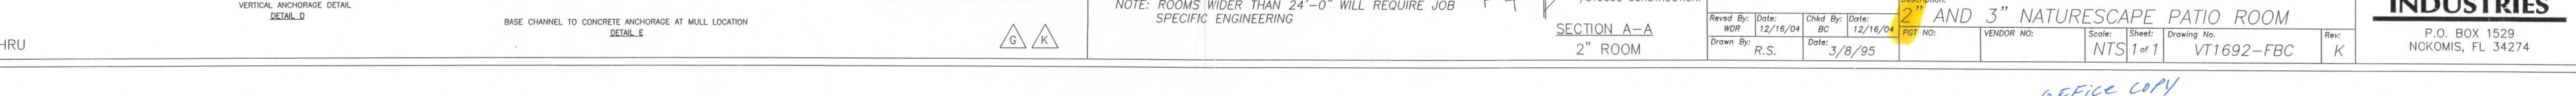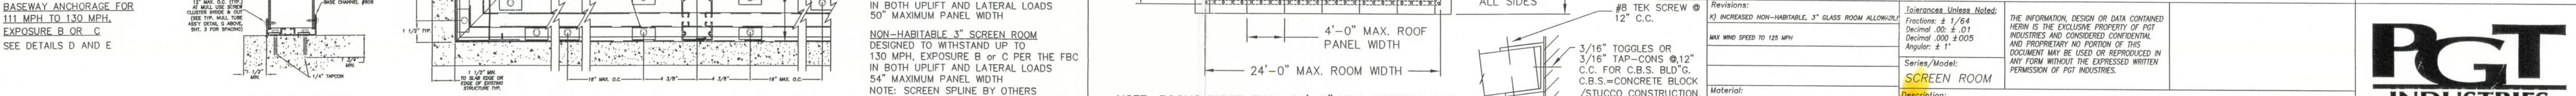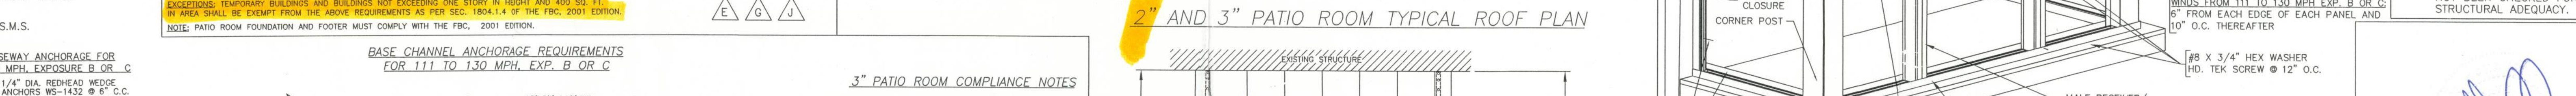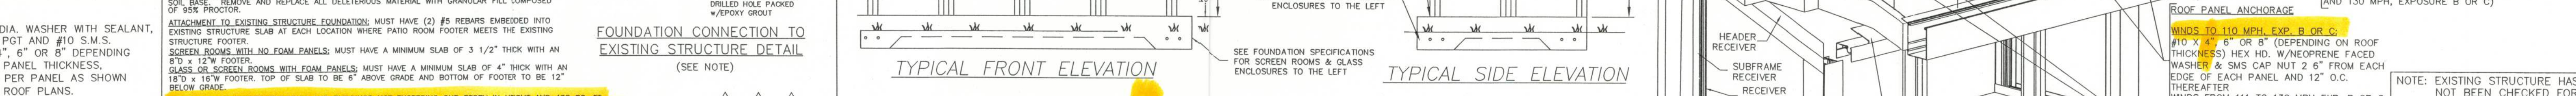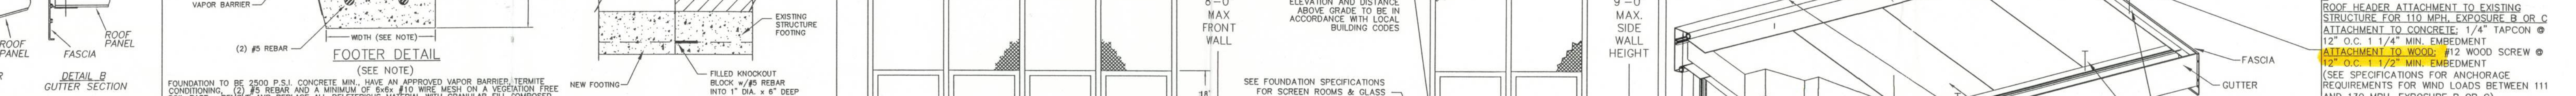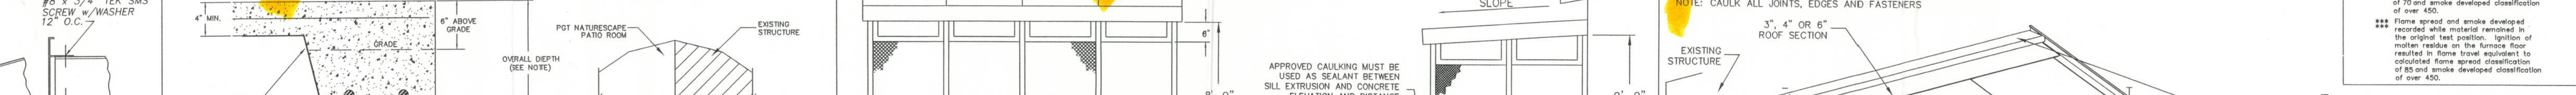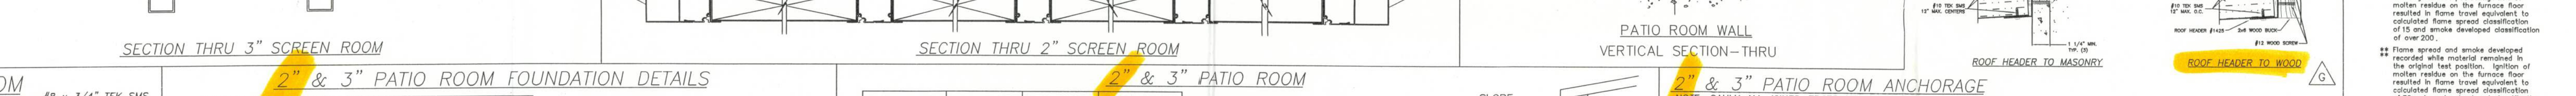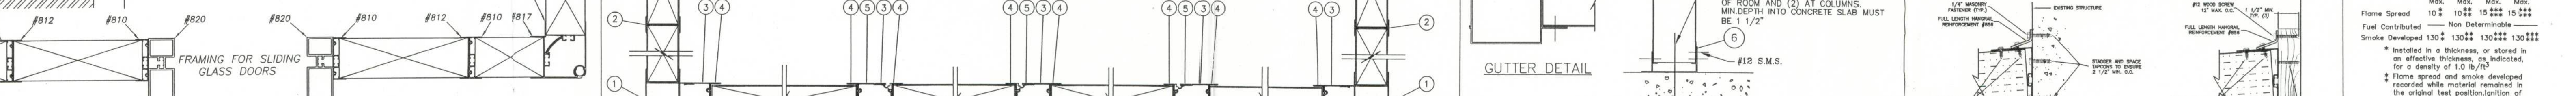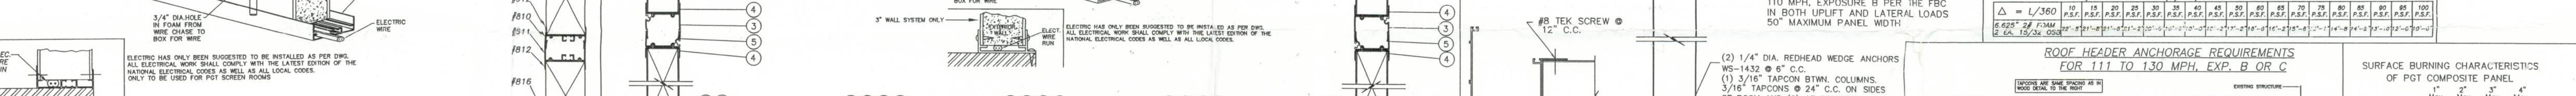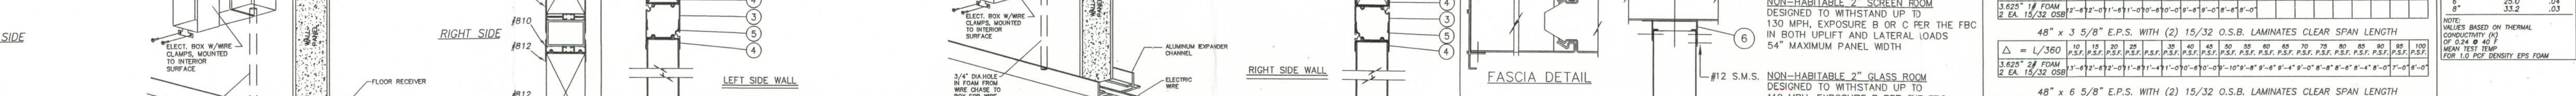

2" PATIO ROOM

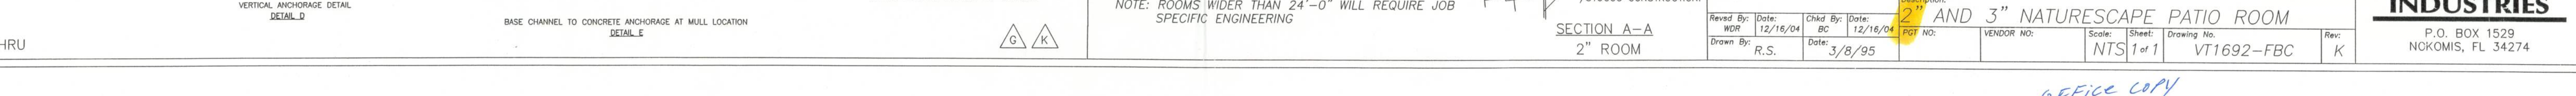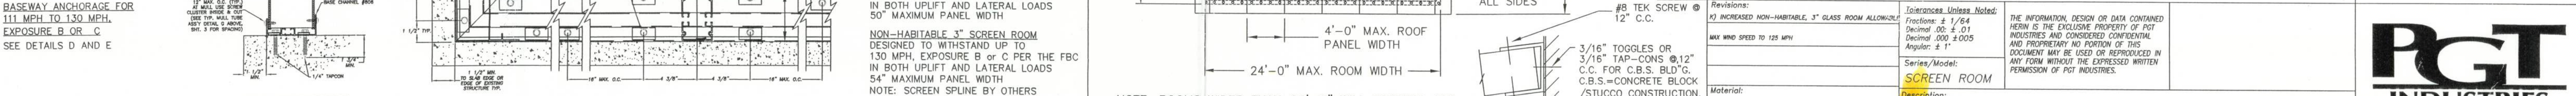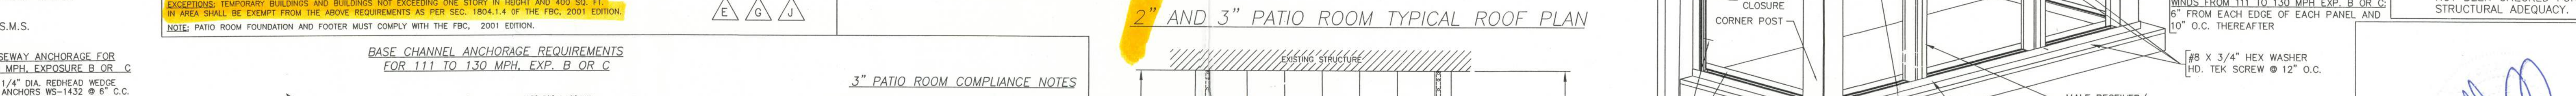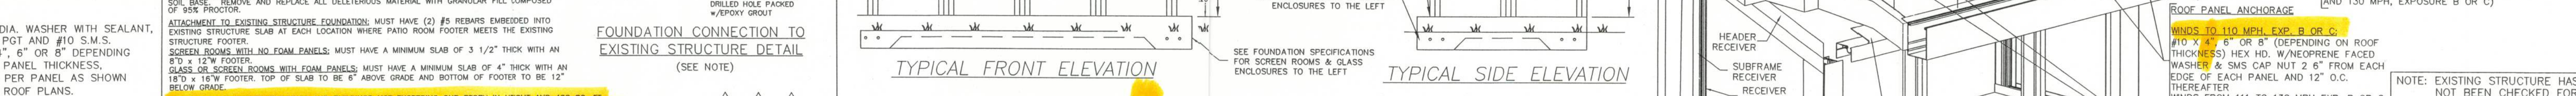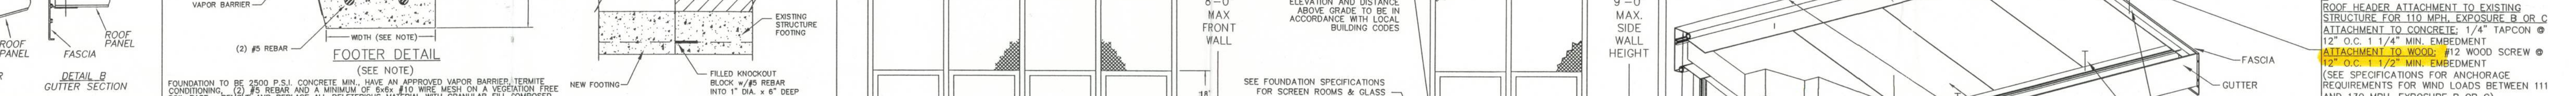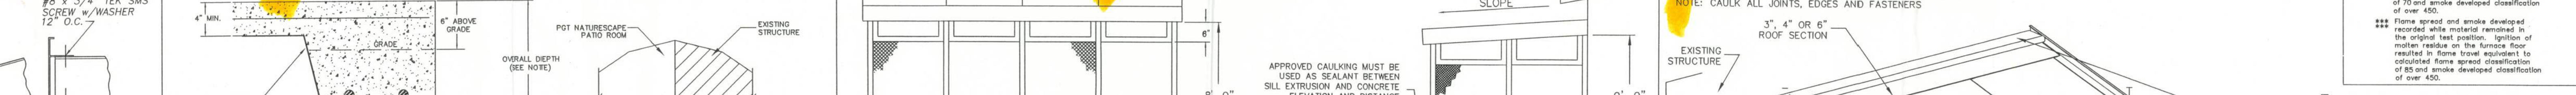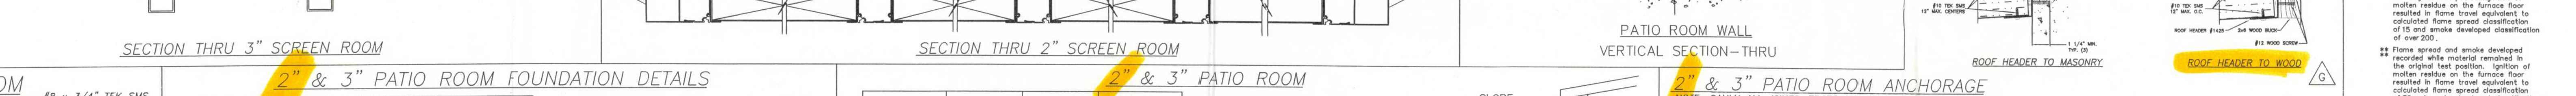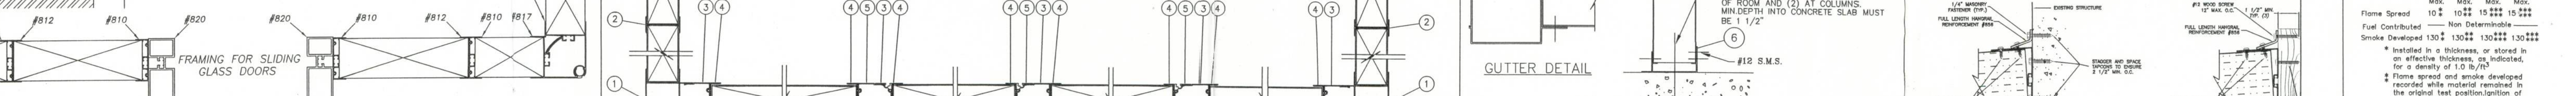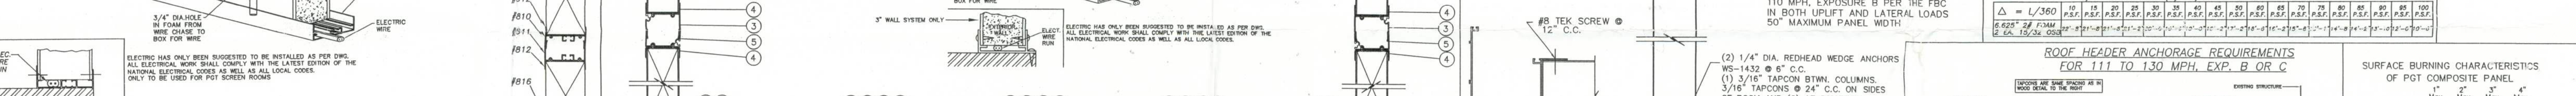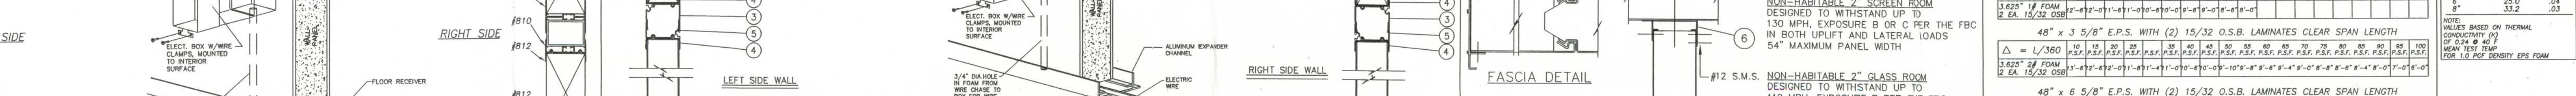

2" PATIO ROOM

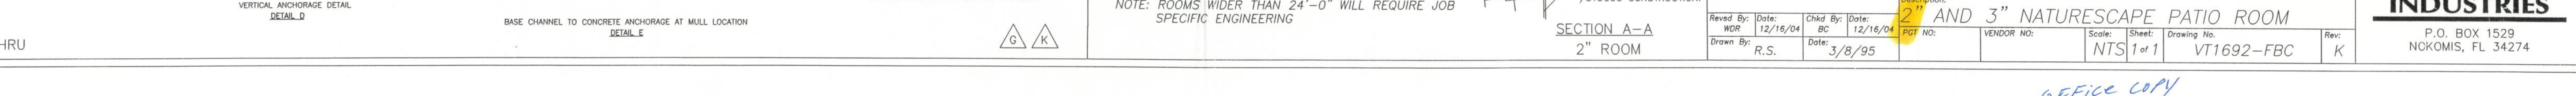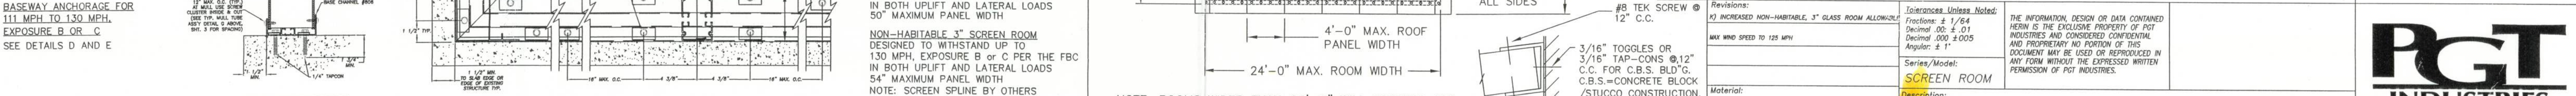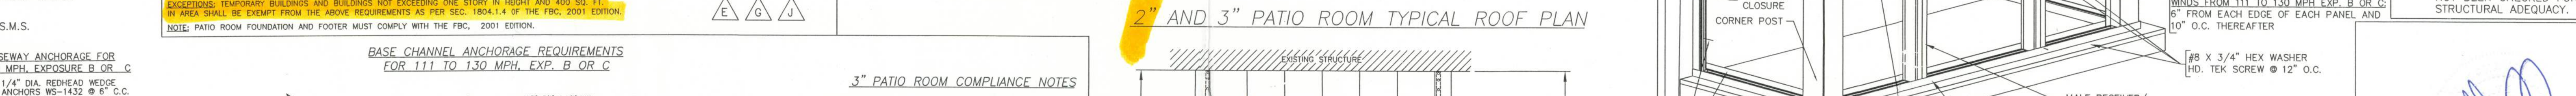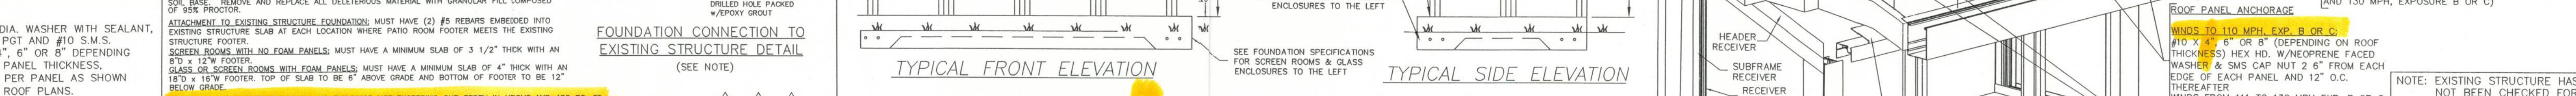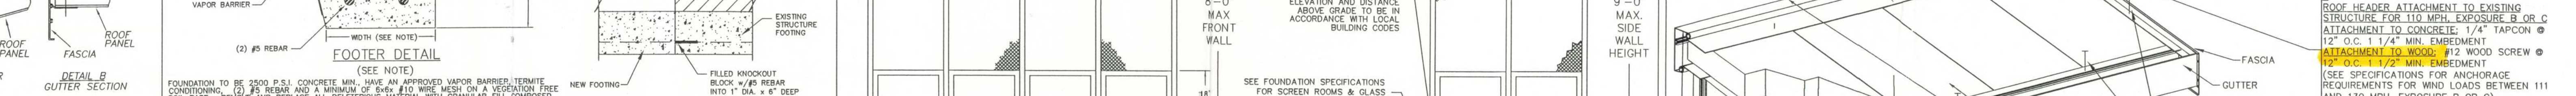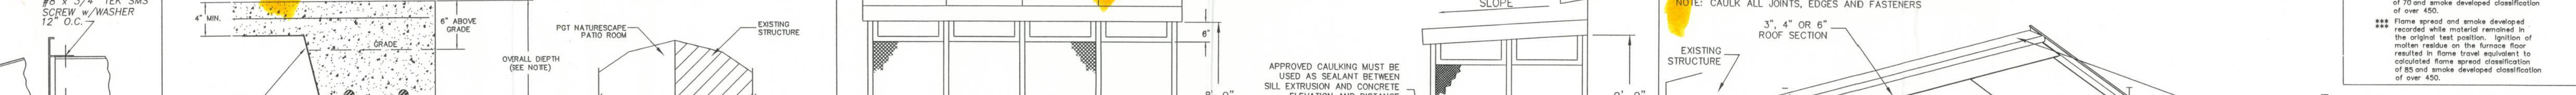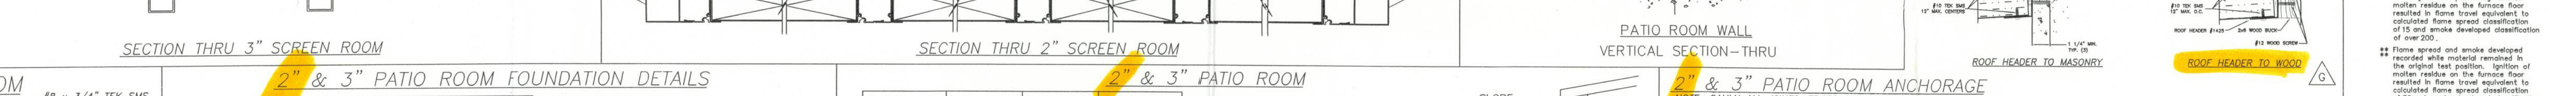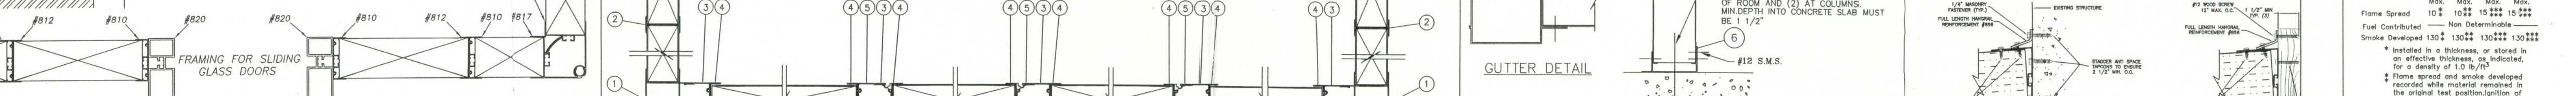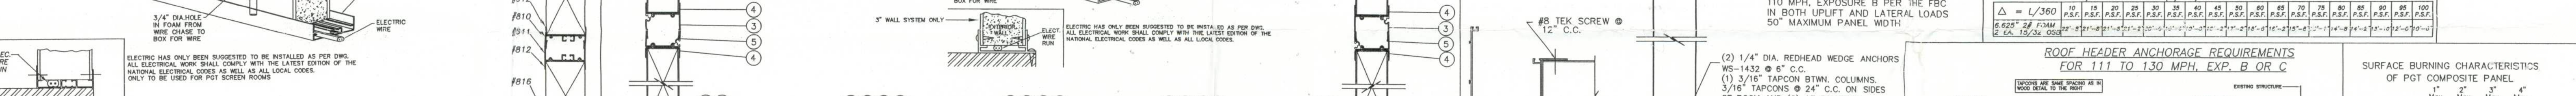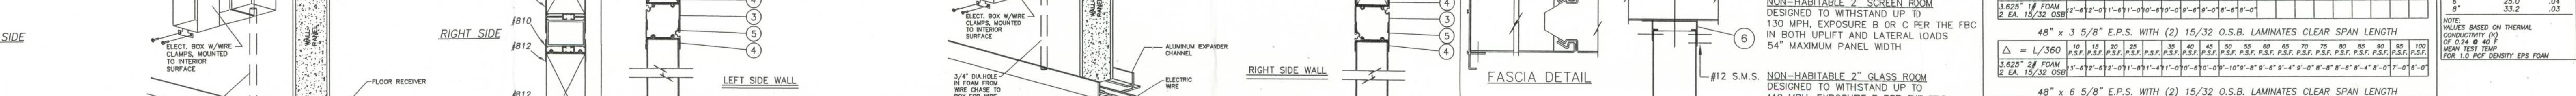

2" PATIO ROOM

