

SCANNED

SSO 161501 634



STATE OF FLORIDA
DEPARTMENT OF ENVIRONMENTAL PROTECTION
ONSITE SEWAGE TREATMENT AND DISPOSAL
SYSTEM (OSTDS)

PERMIT NO 25-0492
DATE PAID 6-9-26
FEE PAID \$320.00
RECEIPT # 2224152

APPLICATION FOR CONSTRUCTION PERMIT

APPLICATION FOR:

[] New System [X] Existing System [] Holding Tank [] Innovative
[] Repair [] Abandonment [] Temporary [] Modify

APPLICANT Aaron Young EMAIL: mike@mikefordle.com
AGENT: Mike Ford (386) 867-0477 TELEPHONE: 867-0477
MAILING ADDRESS: 171 NE Colburn Ave Lake City FL 32855

TO BE COMPLETED BY APPLICANT OR APPLICANT'S AUTHORIZED AGENT. SYSTEMS MUST BE CONSTRUCTED BY A PERSON LICENSED PURSUANT TO 489.105(3)(m) OR 489.552, FLORIDA STATUTES. IT IS THE APPLICANT'S RESPONSIBILITY TO PROVIDE DOCUMENTATION OF THE DATE THE LOT WAS CREATED OR PLATTED (MM/DD/YY) IF REQUESTING CONSIDERATION OF STATUTORY GRANDFATHER PROVISIONS.

PROPERTY INFORMATION OSTDS REMEDIATION PLAN? [Y / N]

LOT: 2 BLOCK: SUBDIVISION: Jesterburg Platted

PROPERTY ID #: 30-45-17-09814-85 ZONING I/M OR EQUIVALENT. [Y / N]

PROPERTY SIZE: 1.0 ACRES WATER SUPPLY: [X] PRIVATE PUBLIC [] <=2000GPD [] >2000GPD

IS SEWER AVAILABLE AS PER 381.0065, FS? [Y / N] DISTANCE TO SEWER FT

PROPERTY ADDRESS: 819 SW Becker St. Fort White FL

DIRECTIONS TO PROPERTY:

BUILDING INFORMATION [X] RESIDENTIAL [] COMMERCIAL

Unit No.	Type of Establishment	No of Bedrooms	Building Area Sqft	Commercial/Institutional System Design Table I, Chapter 62-6, FAC
1	Residence	5	1800	
2	addition	1	528	
3				
4	total	4	2328	

[] Floor/Equipment Drains [] Other (Specify)

SIGNATURE DATE: 6/9/26


DEP 4015, 06-21-2022 (Obsoletes previous editions which may not be used)

STATE OF FLORIDA
DEPARTMENT OF ENVIRONMENTAL PROTECTION
APPLICATION FOR CONSTRUCTION PERMIT

Permit Application Number 25-0492

----- PART II - SITEPLAN -----

Scale Each block represents 10 feet and 1 inch = 40 feet.

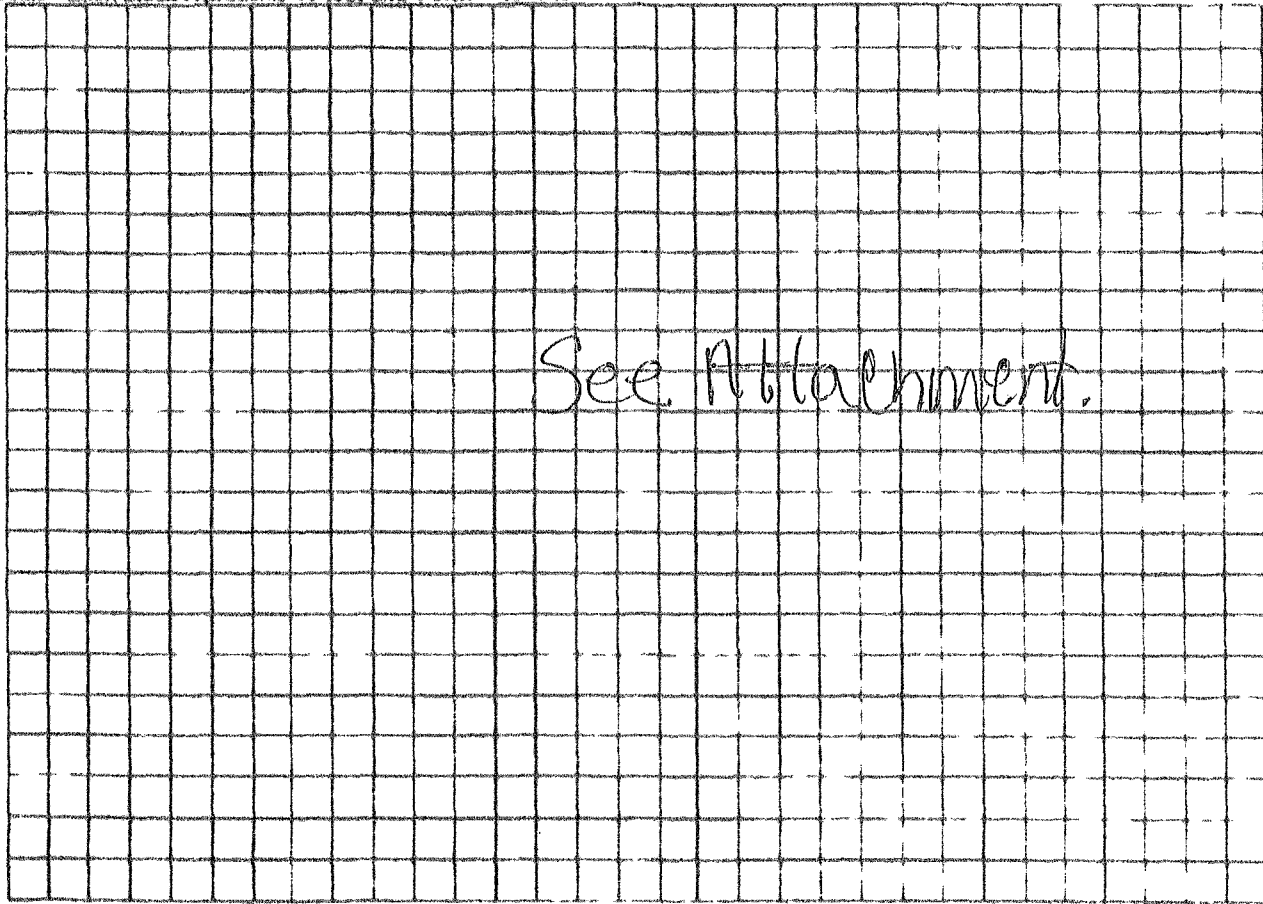

Notes

Site Plan submitted by: W. S. S. S.

Plan Approved X

Not Approved

By [Signature]

Date 6/10/25


County Health Department

ALL CHANGES MUST BE APPROVED BY THE COUNTY HEALTH DEPARTMENT

DEP 4015, 06-21-2022 (Obsoletes previous editions which may not be used)

Incorporated 62-8 004, F.A.C.

Page 2 of 4

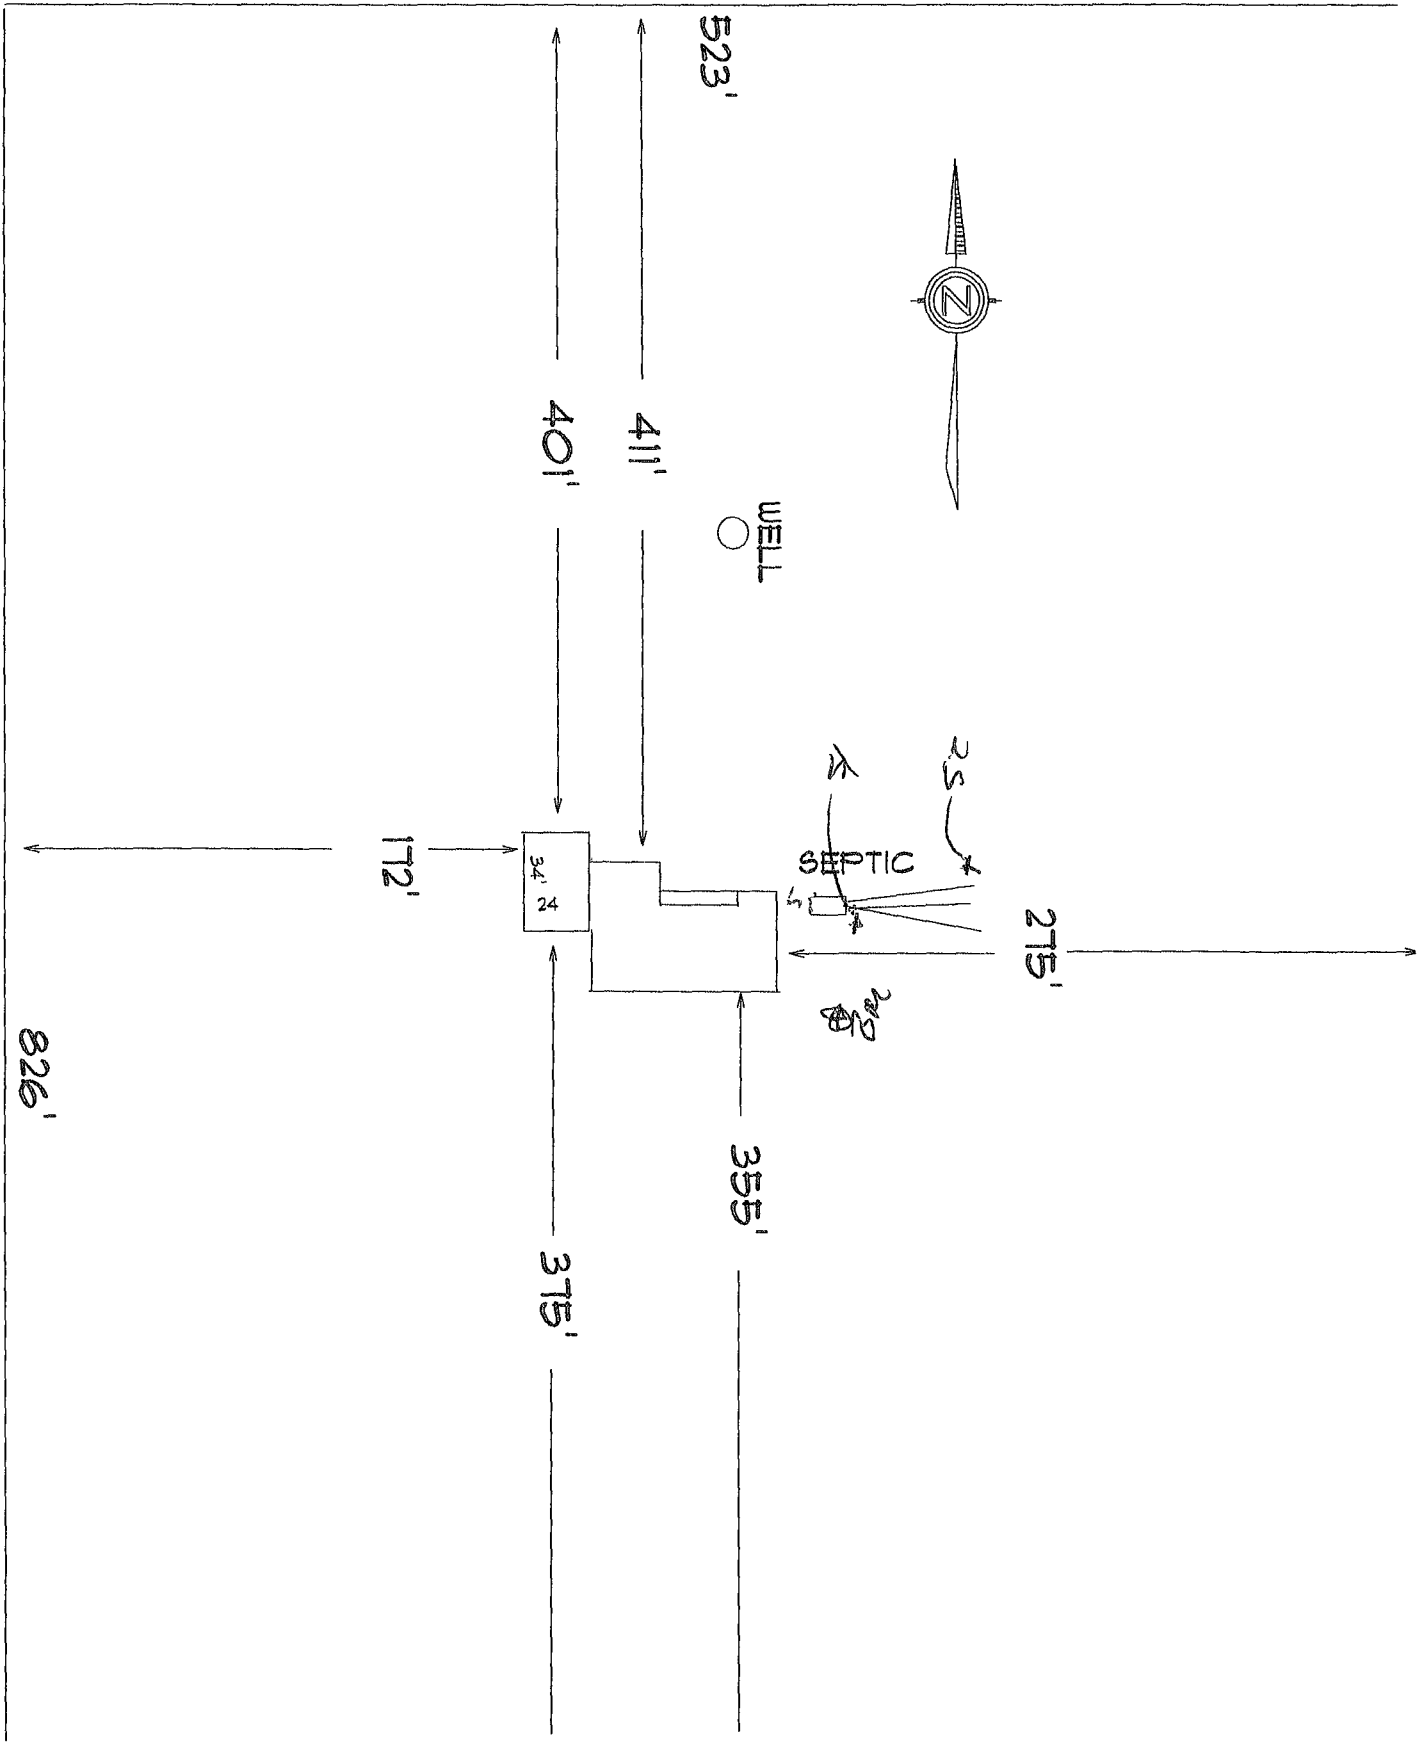

522'

819 BEAVER STREET

DESIGNER

MIKE TODD

171 NE COLBURN AVE
LAKE CITY, FL 32055

A CUSTOM REMODEL FOR

MR. & MRS. AARON YOUNG

819 SW BEAVER ST.
LAKE CITY, FLORIDA

MIKE TODD CONSTRUCTION

CGC 006209

171 NE COLBURN AVE.

LAKE CITY, FL 32055