

BEARING HEIGHT SCHEDULE

	10' 1-1/8"
	9' 1-1/8"
	8' 1-1/8"
	7' 3-1/8"
	18' 1-1/8"

NOTES:

- 1) REFER TO HD 91 (RECOMMENDATIONS FOR HANDLING INSTALLATION AND TEMPORARY BRACING) REFER TO ENGINEERED DRAWINGS FOR PERMANENT BRACING REQUIRED
- 2) ALL TRUSSES INCLUDING TRUSSES UNDER VALLEY BRACING MUST BE CORRODED OR REFER TO DETAIL V05 FOR ALTERNATE BRACING REQUIREMENTS
- 3) ALL VALLEYS ARE TO BE CONVENTIONALLY FRAMED BY BUILDER
- 4) ALL TRUSSES ARE DESIGNED FOR 2 o.c. MAXIMUM SPACING, UNLESS OTHERWISE NOTED
- 5) ALL WALLS SHOWN ON PLACEMENT FRAME ARE CONSIDERED TYPICAL BEARING, UNLESS OTHERWISE NOTED
- 6) SY42 TRUSSES MUST BE INSTALLED WITH THE TOP BEING UP
- 7) BEAM/ADEQUATE, (HDS) TO BE FURNISHED BY BUILDER



Jacksonville
PHONE: 904-772-6100 FAX: 904-772-1973

Tampa
PHONE: 813-621-0031 FAX: 813-628-8136


Lake City
PHONE: 306-755-6094 FAX: 306-755-1973

IC CONST.

RIMERT RES.


DATE:	BY:	DATE:	BY:
7-10-19	KIH	1720065	
INTERIOR	DATE:	1720065	

12/12 - 10/12 - 3/12 PITCH - 18" O/H

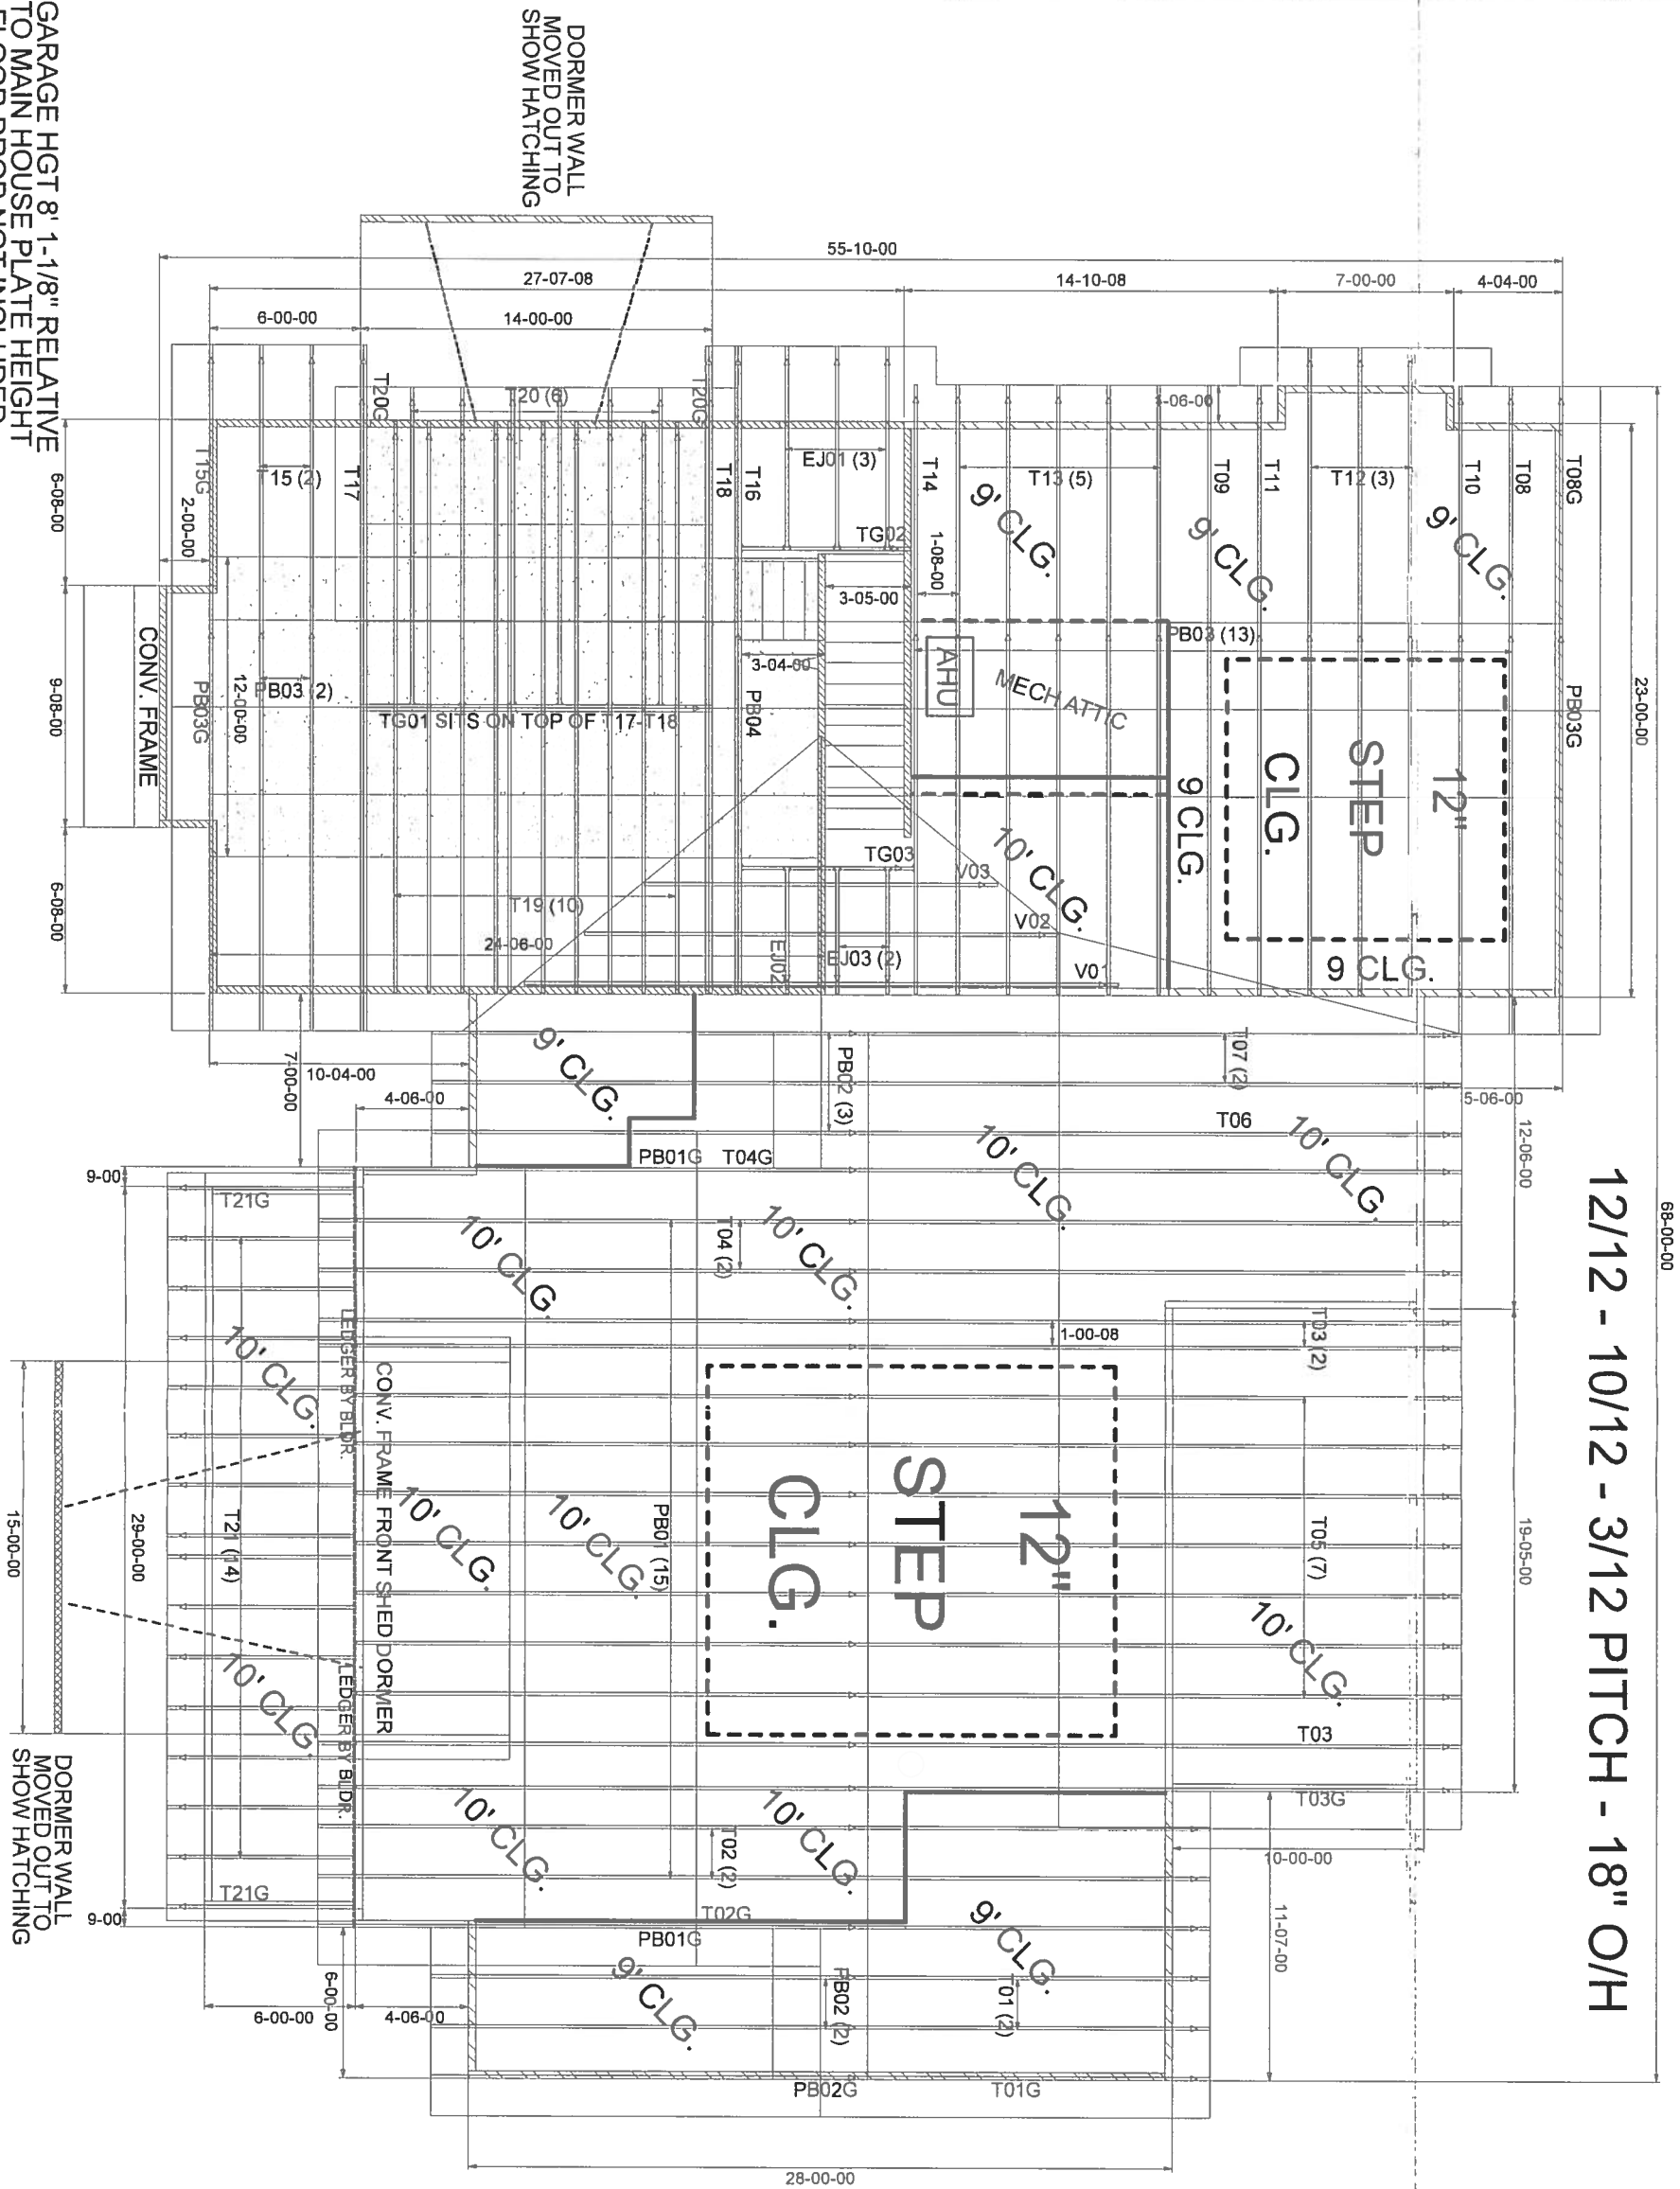

GARAGE HGT 8' 1-1/8" RELATIVE TO MAIN HOUSE PLATE HEIGHT FLOOR DROP NOT INCLUDED

FL Approval Codes - Mitek Plates #'s 2197.2 - 2197.4, Versa-Lam #1644-R4 & BCI Joists #1392-R4

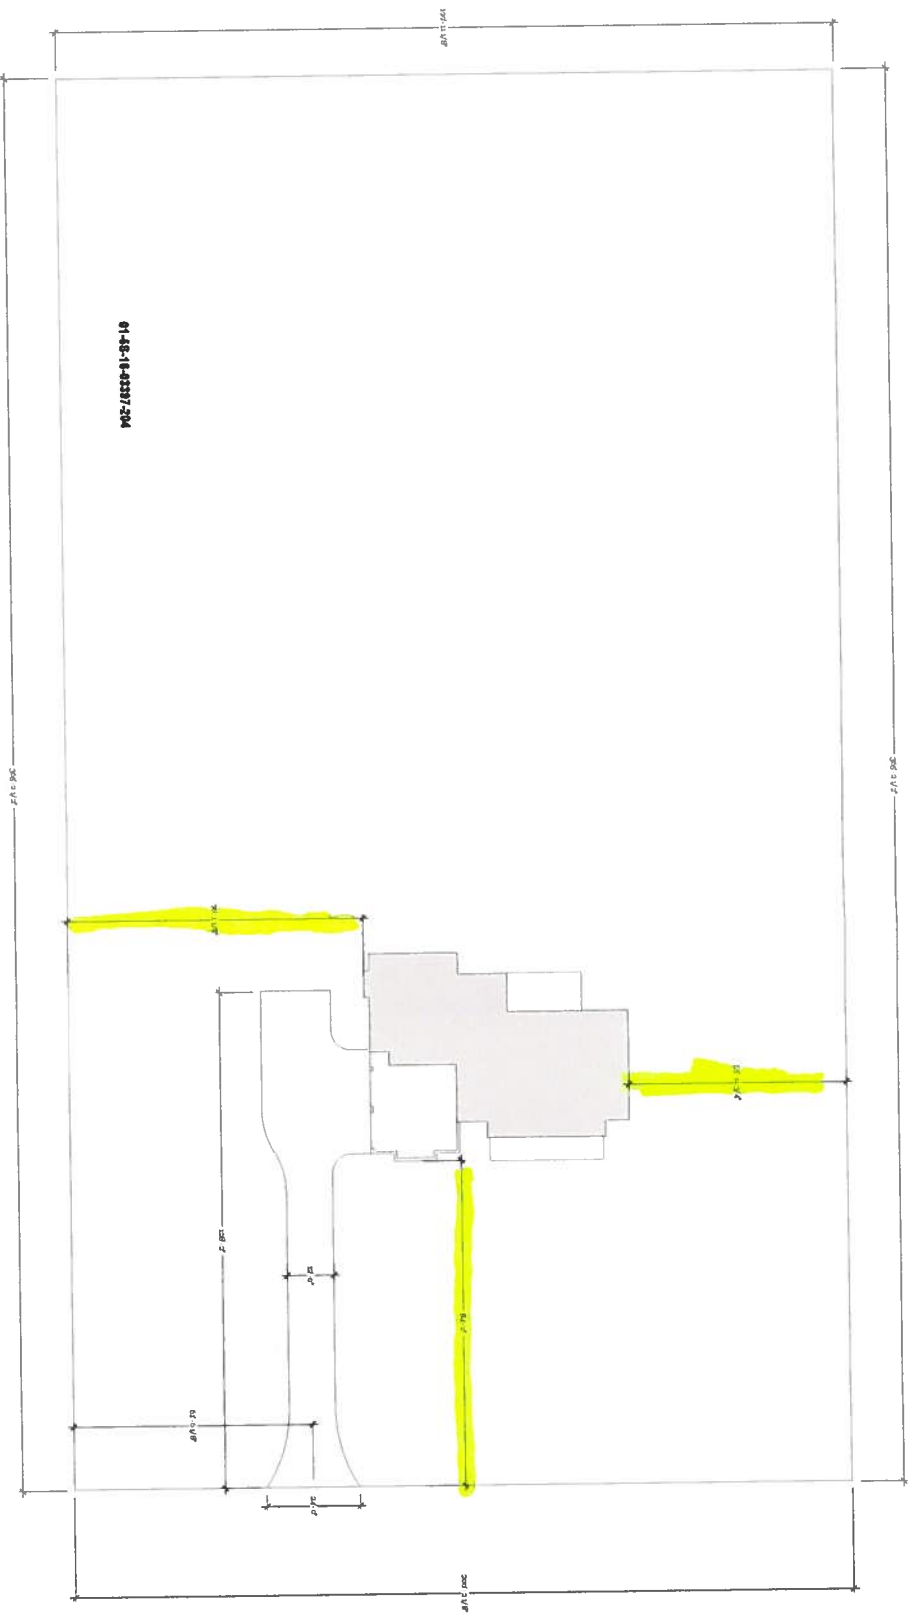

Scale : 1/16" = 1'

REVISIONS	
NO.	REMARKS
1	REVISED
2	REVISED
3	REVISED
4	REVISED
5	REVISED