

Changes total 452.50 Per Zannir
275.00 + 77.00 fire + 100.50 waste

PERMIT APPLICATION / MANUFACTURED HOME INSTALLATION APPLICATION

01
D-8-0

For Office Use Only (Revised 9-22-06) Zoning Official ops 9/26/07 Building Official OK-JTH 9-21-07

AP# 0709-58 Date Received 9/20 By JTH Permit # 26306

Flood Zone X Development Permit N/A Zoning A-1 Land Use Plan Map Category A-1

Comments 2.31 legal non-conforming lot
Mr. Alford needs to write a letter saying when his daughter is to be in the M/H.

FEMA Map# _____ Elevation _____ Finished Floor _____ River _____ In Floodway _____

☐ Site Plan with Setbacks Shown ☒ EH Signed Site Plan ☐ EH Release ☒ Well letter ☐ Existing well

☒ Copy of Recorded Deed or Affidavit from land owner ☐ Letter of Authorization from installer


☒ State Road Access ☐ Parent Parcel # _____ ☐ STUP-MH _____

Property ID # 16-15-17-04524-000 Subdivision _____

- New Mobile Home _____ Used Mobile Home ☒ Year 1989
- Applicant George E. Alford Bennie Thiff Phone # 623-0046
- Address 812 NW New Nantua Drive, Lake City FL 32055
- Name of Property Owner George E. Alford Phone # 755-4393
- 911 Address 2199 NE Omar Terrace, Lake City FL 32055
- Circle the correct power company - FL Power & Light - Clay Electric
(Circle One) - Suwannee Valley Electric - Progress Energy
- Name of Owner of Mobile Home George E. Alford Phone # 755-4393
Address P.O. Box 1121, Lake City FL 32056-1121
- Relationship to Property Owner Contractor
- Current Number of Dwellings on Property 0
- Lot Size _____ Total Acreage 1.710 → 10.00
- Do you : Have Existing Drive or Private Drive or need Culvert Permit or Culvert Waiver (Circle one)
(Currently using) (Blue Road Sign) (Putting in a Culvert) (Not existing but do not need a Culvert)
- Is this Mobile Home Replacing an Existing Mobile Home NO (Owes)
- Driving Directions to the Property 441-W TO JEFFERSON RD, TR AND CROSS OMAR
TERRACE AND IT DEADENDS INTO HIS PROPERTY AT GATE.

- Name of Licensed Dealer/Installer Bennie Thiff Phone # 623-0046
- Installers Address 212 NW New Nantua Dr Lake City FL 32055
- License Number 1H000075 Installation Decal 290866

Spoke to Thomas 9/26

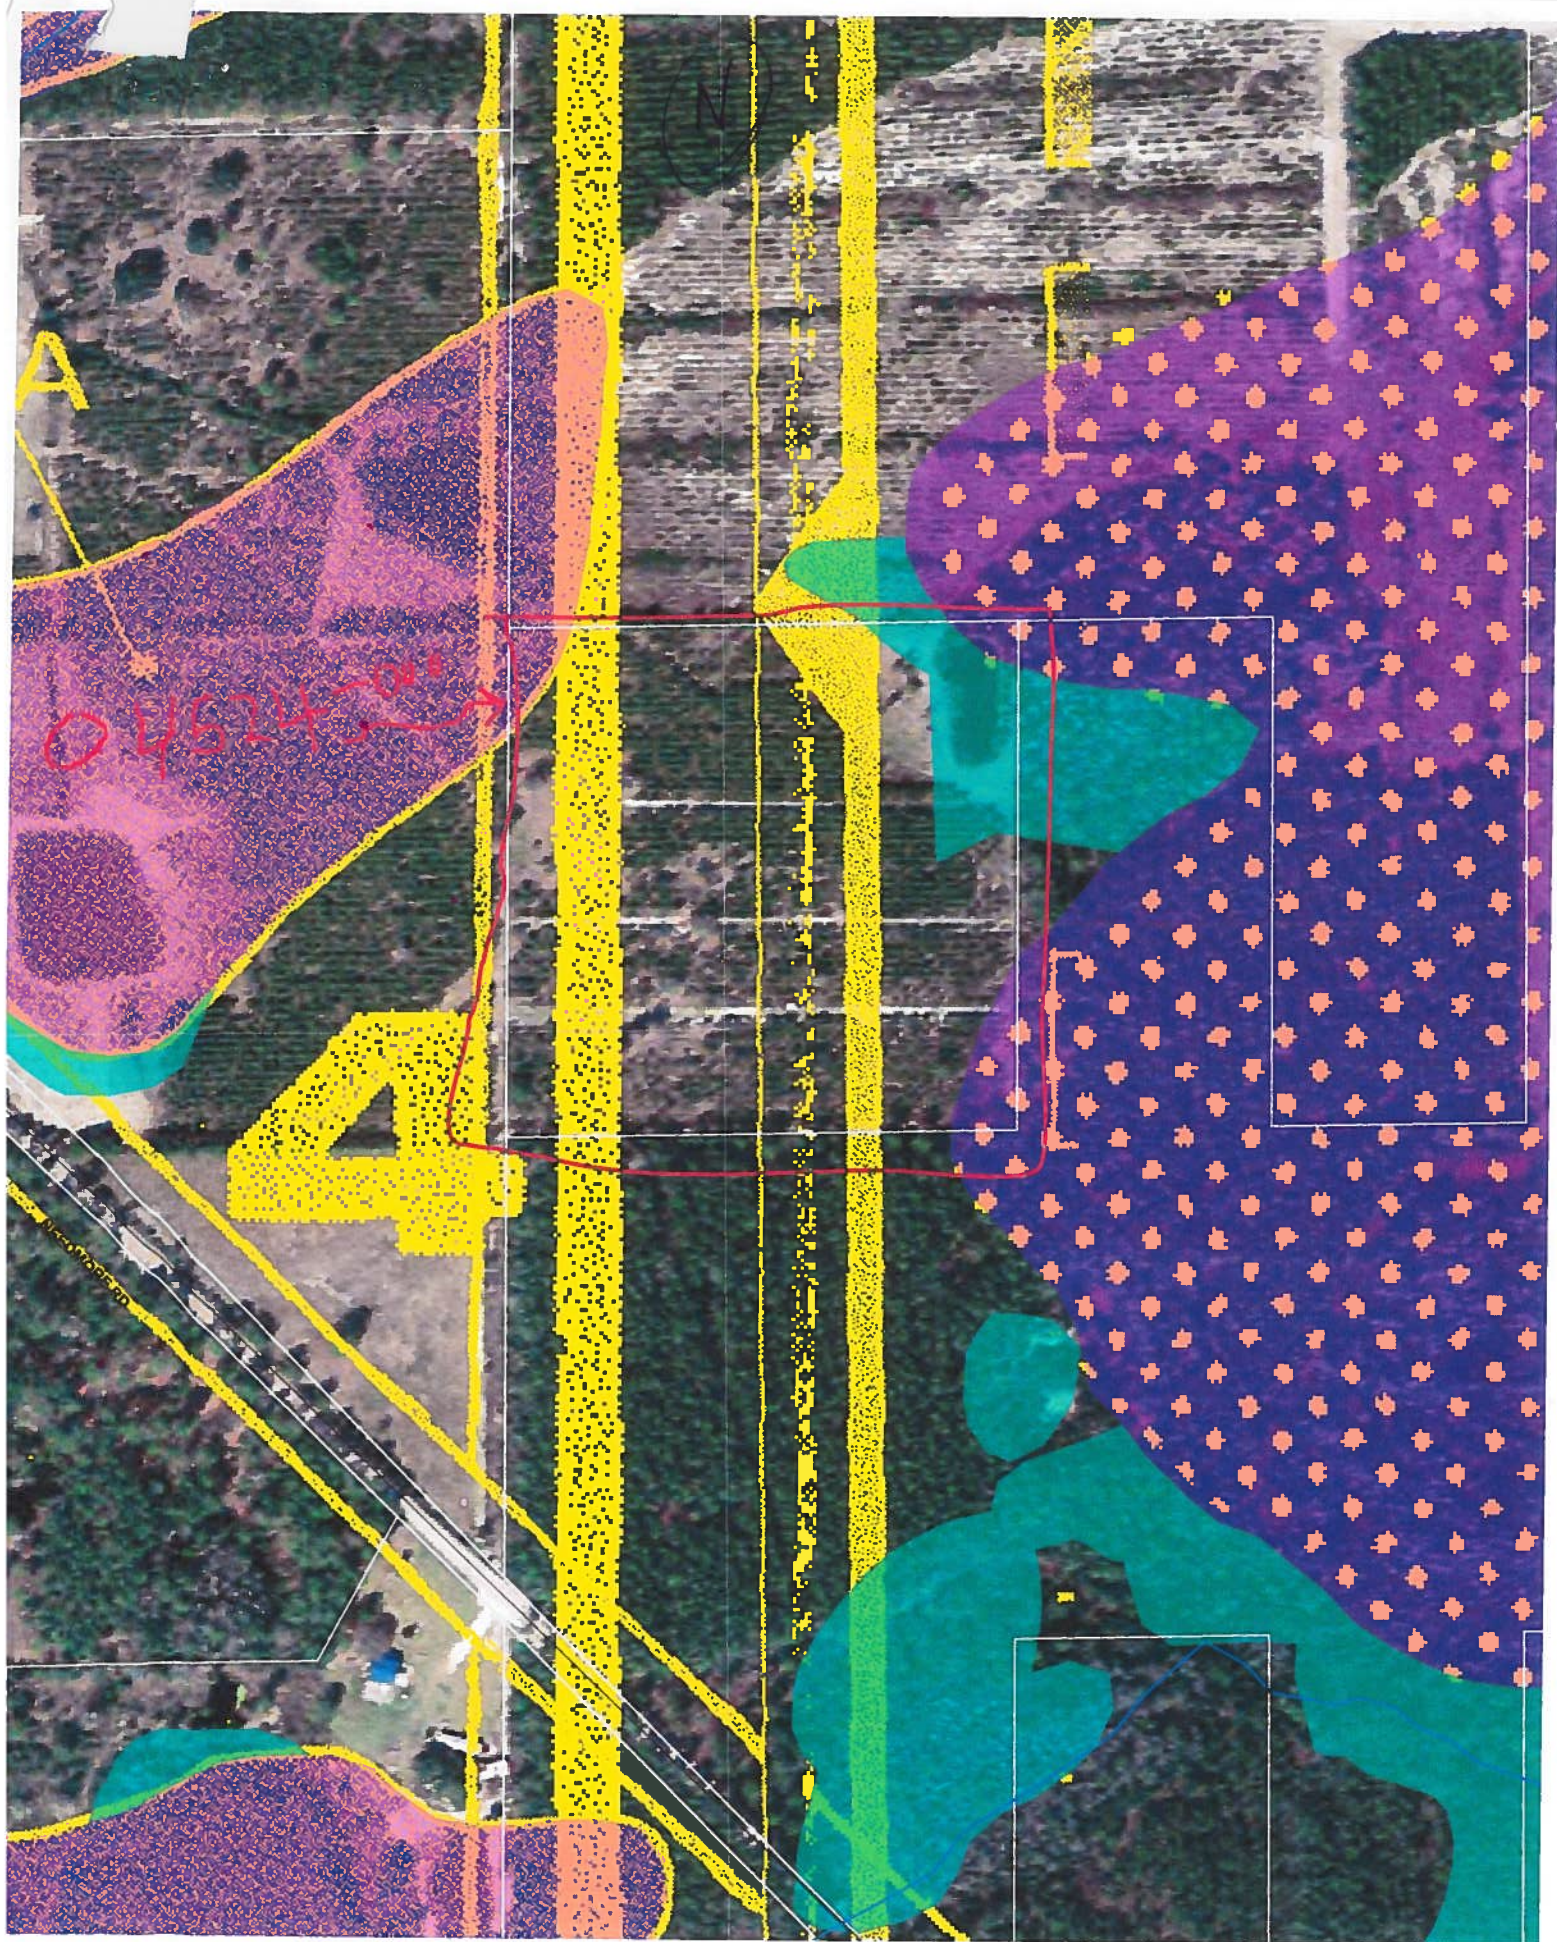

PERMIT NUMBER

Installer Bernard Thrift License # TH0000075

Address of home being installed _____

Manufacturer _____

Length x width

16 x 14


NOTE: if home is a single wide fill out one half of the blocking plan
if home is a triple or quad wide sketch in remainder of home

I understand Lateral Arm Systems cannot be used on any home (new or used) where the sidewall ties exceed 5 ft 4 in.


Installer's initials

BT

Typical pier spacing

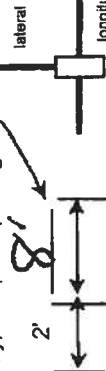

Show locations of Longitudinal and Lateral Systems (use dark lines to show these locations)

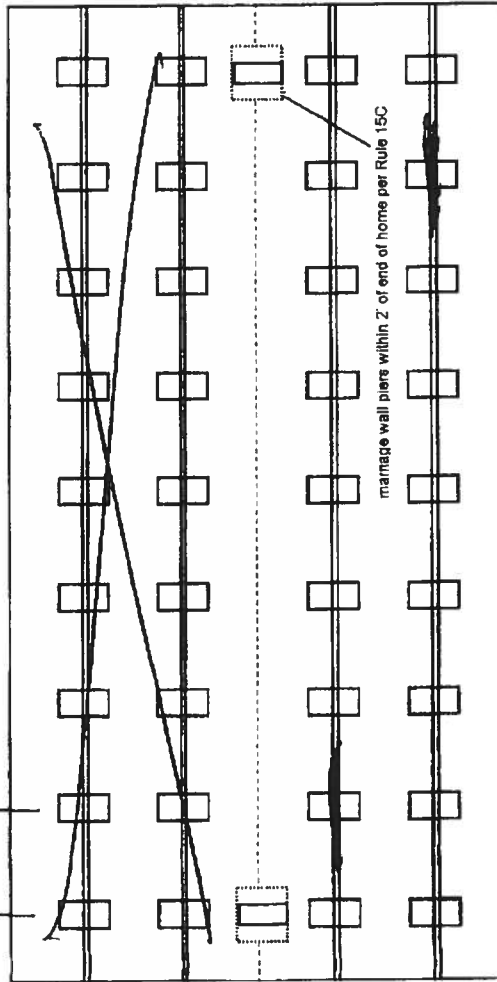

marriage wall piers within 2' of end of home per Rule 15C

New Home ☐ Used Home ☒
Home installed to the Manufacturer's Installation Manual ☐
Home is installed in accordance with Rule 15-C ☒
Single wide ☐ Wind Zone II ☒ Wind Zone III ☐
Double wide ☐ Installation Decal # 290 866
Triple/Quad ☐ Serial # _____

PIER SPACING TABLE FOR USED HOMES

Load bearing capacity	Footer size (sq in)	16" x 16" (256)	18 1/2" x 18 1/2" (342)	20" x 20" (400)	22" x 22" (484)*	24" x 24" (576)*	26" x 26" (676)
1000 psf	3'	4'	4'	5'	6'	7'	8'
1500 psf	4' 6"	6'	6'	7'	8'	8'	8'
2000 psf	6'	8'	8'	8'	8'	8'	8'
2500 psf	7' 6"	8'	8'	8'	8'	8'	8'
3000 psf	8'	8'	8'	8'	8'	8'	8'
3500 psf	8'	8'	8'	8'	8'	8'	8'

* interpolated from Rule 15C-1 pier spacing table.

PIER PAD SIZES

I-beam pier pad size _____
Perimeter pier pad size _____
Other pier pad sizes (required by the mfg.) _____

Draw the approximate locations of marriage wall openings 4 foot or greater. Use this symbol to show the piers.

List all marriage wall openings greater than 4 foot and their pier pad sizes below.

Opening

Pier pad size

NA

5 ft

FRAME TIES

within 2' of end of home spaced at 5' 4" oc

TIEDOWN COMPONENTS

Longitudinal Stabilizing Device (LSD)

Manufacturer

Longitudinal Stabilizing Device w/ Lateral Arms

Manufacturer

model 1101c Oliver Systems

OTHER TIES

Number

Sidewall

Longitudinal

Marriage wall

Shearwall

24
2
NA
NA

PERMIT NUMBER

POCKET PENETROMETER TEST

The pocket penetrometer tests are rounded down to 2000 psf or check here to declare 1000 lb. soil without testing.

x 2500 x 2000 x 2000

POCKET PENETROMETER TESTING METHOD

1. Test the perimeter of the home at 6 locations.
2. Take the reading at the depth of the footer.
3. Using 500 lb. increments, take the lowest reading and round down to that increment.

x 2500 x 3000 x 2500

TORQUE PROBE TEST

The results of the torque probe test is 290T inch pounds or check here if you are declaring 5' anchors without testing. A test showing 275 inch pounds or less will require 5 foot anchors.

Note: A state approved lateral arm system is being used and 4 ft. anchors are allowed at the sidewall locations. I understand 5 ft anchors are required at all centerline tie points where the torque test reading is 275 or less and where the mobile home manufacturer may requires anchors with 4000 lb holding capacity.

Installer's initials

ALL TESTS MUST BE PERFORMED BY A LICENSED INSTALLER

Installer Name

Date Tested

Electrical

Plumbing

Connect electrical conductors between multi-wide units, but not to the main power source. This includes the bonding wire between multi-wide units. Pg. 5

Connect all sewer drains to an existing sewer tap or septic tank. Pg. 5

Connect all potable water supply piping to an existing water meter, water tap, or other independent water supply systems. Pg.

Site Preparation

Debris and organic material removed
Water drainage: Natural Swale Pad Other

Fastening multi wide units

Floor: Type Fastener: Length: Spacing:
Walls: Type Fastener: Length: Spacing:
Roof: Type Fastener: Length: Spacing:
For used homes a min. 30 gauge, 8" wide, galvanized metal strip will be centered over the peak of the roof and fastened with galv. roofing nails at 2" on center on both sides of the centerline.

Gasket (weatherproofing requirement)

I understand a properly installed gasket is a requirement of all new and used homes and that condensation, mold, mildew and buckled marriage walls are a result of a poorly installed or no gasket being installed. I understand a strip of tape will not serve as a gasket.

Installer's initials

Type gasket Pg.

Installed:
Between Floors Yes
Between Walls Yes
Bottom of ridgebeam Yes

Weatherproofing

The bottomboard will be repaired and/or taped. Yes Pg.
Siding on units is installed to manufacturer's specifications. Yes
Fireplace chimney installed so as not to allow intrusion of rain water. Yes

Miscellaneous


Skirting to be installed. Yes
Dryer vent installed outside of skirting. Yes
Range downflow vent installed outside of skirting. Yes
Drain lines supported at 4 foot intervals. Yes
Electrical crossovers protected. Yes
Other: N/A

Installer verifies all information given with this permit worksheet is accurate and true based on the manufacturer's installation instructions and or Rule 15C-1 & 2


Installer Signature

Date

SITE PLAN EXAMPLE / WORKSHEET I

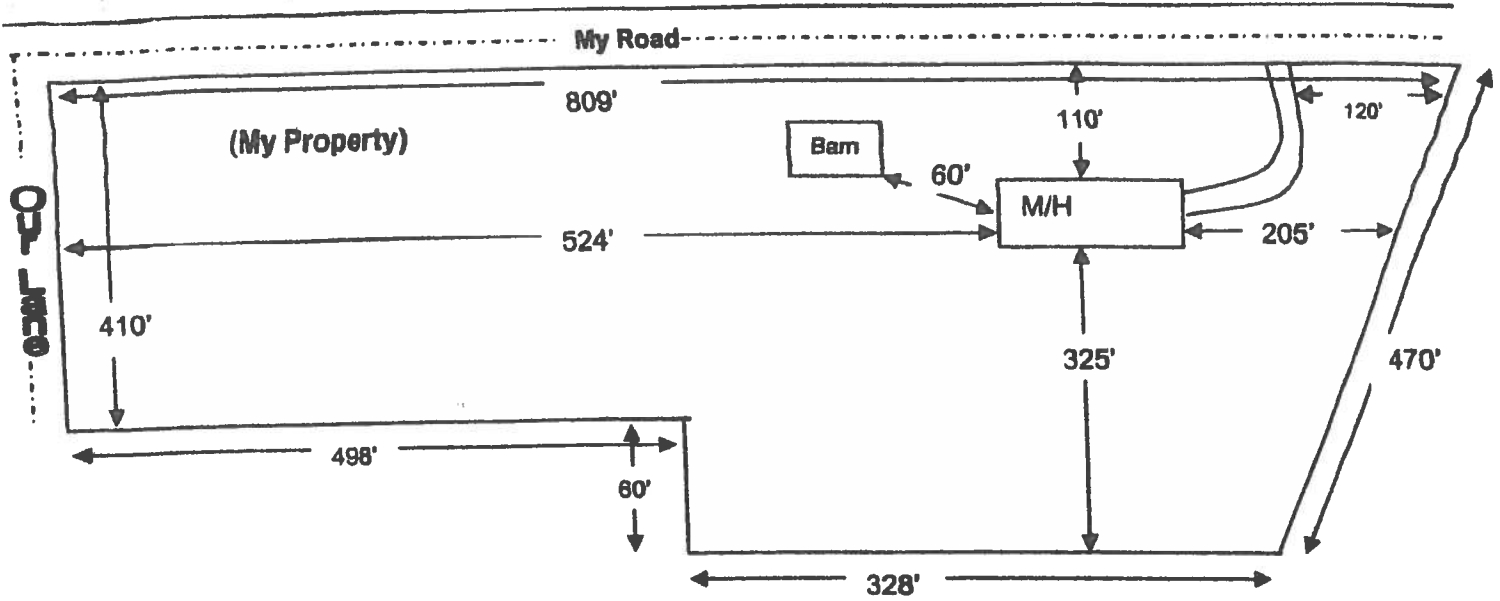

Use this example to draw your own site plan. Show all existing buildings and any other homes on this property and show the distances between them. Also show where the roads or roads are around the property. This site plan can also be used for the 911 Addressing department if you include the distance from the driveway to the nearest property line.

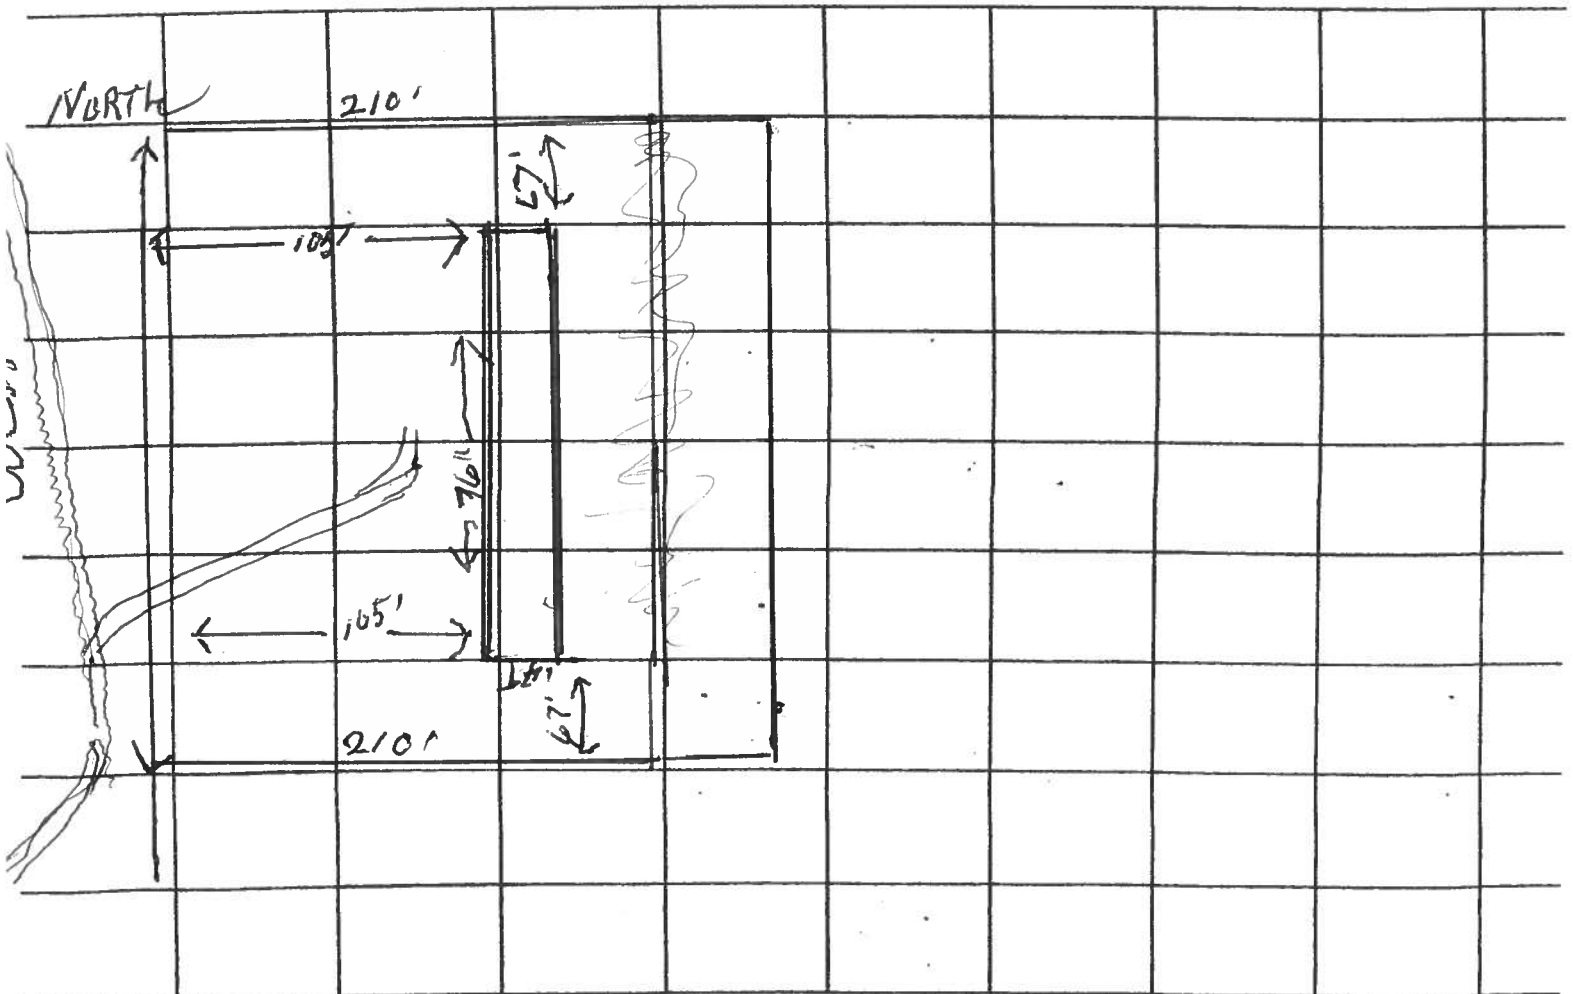

COLUMBIA COUNTY 9-1-1 ADDRESSING

P. O. Box 1787, Lake City, FL 32056-1787

PHONE: (386) 758-1125 * FAX: (386) 758-1365 * Email: ron_croft@columbiacountyfla.com

Addressing Maintenance

To maintain the Countywide Addressing Policy you must make application for a 9-1-1 Address at the time you apply for a building permit. The established standards for assigning and posting numbers to all principal buildings, dwellings, businesses and industries are contained in Columbia County Ordinance 2001-9. The addressing system is to enable Emergency Service Agencies to locate you in an emergency, and to assist the United States Postal Service and the public in the timely and efficient provision of services to residents and businesses of Columbia County.

DATE REQUESTED: 9/20/2007 DATE ISSUED: 9/20/2007

ENHANCED 9-1-1 ADDRESS:

2199 NE OMAR TER

LAKE CITY FL 32055

PROPERTY APPRAISER PARCEL NUMBER:

16-1S-17-04524-000

Remarks:

Address Issued By: 

Columbia County 9-1-1 Addressing / GIS Department

NOTICE: THIS ADDRESS WAS ISSUED BASED ON LOCATION INFORMATION RECEIVED FROM THE REQUESTER. SHOULD, AT A LATER DATE, THE LOCATION INFORMATION BE FOUND TO BE IN ERROR, THIS ADDRESS IS SUBJECT TO CHANGE.

Approved Address

964

SEP 20 2007

911Addressing/GIS Dept

CODE ENFORCEMENT DEPARTMENT
COLUMBIA COUNTY, FLORIDA
OUT OF COUNTY MOBILE HOME INSPECTION REPORT

THE MOBILE HOME IS BEING MOVED FROM MADISON
OWNER'S NAME GEORGE E. ALFORD PHONE 850-432-4323 CELL 850-979-7095
INSTALLER PRATOR MOBILE HOME SVC. PHONE 850-971-5241 CELL 850-817-7095
INSTALLER'S ADDRESS 2542 NE CATTAIL DR., LEE, FL 33059

MOBILE HOME INFORMATION

MAKE FLEETWOOD YEAR 1989 SIZE 14 x 80
COLOR BEIGE / GREEN SERIAL NO. GAFLK75A07530WE
WIND ZONE II SMOKE DETECTOR YES

INTERIOR:

FLOOR GOOD
CEILING GOOD
WALLS GOOD
CABINETS GOOD
ELECTRICAL (FIXTURES/OUTLETS) SECURE + IN PLACE

EXTERIOR:

PAINTS/STANDING IN GOOD ORDER
WINDOWS IN GOOD ORDER
DOORS IN GOOD ORDER

STATUS

APPROVED ☒ NOT APPROVED ☐

NOTE UNIT IN EXCELLENT OVERALL CONDITION.

INSTALLER OR INSPECTOR'S PRINTED NAME THOMAS J. PRATOR

Inspector Signature [Signature] License No. 1H0000291 Date 9/6/07

ONLY THE ACTUAL LICENSE HOLDER OR A BUILDING INSPECTOR CAN SIGN THIS FORM.

NO WIND ZONE ONE MOBILE HOMES WILL BE PERMITTED. MOBILE HOMES PRIOR TO 1977 ARE PRE-HURF AND THE WIND ZONE MUST BE PROVEN TO BE PERMITTED.

BEFORE THE MOBILE HOME CAN BE MOVED INTO COLUMBIA COUNTY THIS FORM MUST BE COMPLETED AND RETURNED TO THE COLUMBIA COUNTY BUILDING DEPARTMENT.

ONCE MOVED INTO COLUMBIA COUNTY AN INSPECTOR MUST COMPLETE A PRELIMINARY INSPECTION ON THE MOBILE HOME. CALL 386-718-7235 TO SET UP THE INSPECTION. NO PERMIT WILL BE ISSUED BEFORE THIS IS DONE.

CODE ENFORCEMENT DEPARTMENT
COLUMBIA COUNTY, FLORIDA
OUT OF COUNTY MOBILE HOME INSPECTION REPORT

COUNTY THE MOBILE HOME IS BEING MOVED FROM MADISON
OWNERS NAME GEORGE E. ALFORD PHONE 386-755-4393 CELL
INSTALLER PRATOR MOBILE HOME SVC. PHONE 850-971-5249 CELL 850-879-7095
INSTALLERS ADDRESS 2542 NE CATTAIL DR., LEE, FL 32059

MOBILE HOME INFORMATION

MAKE FLEETWOOD YEAR 1989 SIZE 14 X 80
COLOR BEIGE / GREEN SERIAL No. GAFLK75A07530WE
WIND ZONE II SMOKE DETECTOR YES

INTERIOR:

FLOORS GOOD
DOORS GOOD
WALLS GOOD
CABINETS GOOD
ELECTRICAL (FIXTURES/OUTLETS) SECURE + IN PLACE

EXTERIOR:

WALLS / SIDING IN GOOD ORDER
WINDOWS IN GOOD ORDER
DOORS IN GOOD ORDER

STATUS:

APPROVED ☒ NOT APPROVED ☐

NOTES: UNIT IN EXCELLENT OVERALL CONDITION.

INSTALLER OR INSPECTORS PRINTED NAME THOMAS J. PRATOR

Installer/Inspector Signature Thomas J. Prator License No. 1H0000291 Date 9/6/07

ONLY THE ACTUAL LICENSE HOLDER OR A BUILDING INSPECTOR CAN SIGN THIS FORM.

NO WIND ZONE ONE MOBILE HOMES WILL BE PERMITTED. MOBILE HOMES PRIOR TO 1977 ARE PRE-HUD AND THE WIND ZONE MUST BE PROVEN TO BE PERMITTED.

BEFORE THE MOBILE HOME CAN BE MOVED INTO COLUMBIA COUNTY THIS FORM MUST BE COMPLETED AND RETURNED TO THE COLUMBIA COUNTY BUILDING DEPARTMENT.

ONCE MOVED INTO COLUMBIA COUNTY AN INSPECTOR MUST COMPLETE A PRELIMINARY INSPECTION ON THE MOBILE HOME. CALL 386-719-2038 TO SET UP THIS INSPECTION. NO PERMIT WILL BE ISSUED BEFORE THIS IS DONE.

	Columbia County	
	Land	000 *
2220	AG	001
	Bldg	000
	Xfea	000

2220 TOTAL B*

1	NW1/4 OF SW1/4 OF NW1/4.	ORB 443-719, 532-575,	2
3	JOINS 4531-002, FJ DIV#03-213	ORB 1009-2949, 1015-2263.	4
5	QCD 1029-272, WD 1105-2372	(LIFE EST)	6
7			8
9			10
11			12
13			14
15			16
17			18
19			20
21			22
23			24
25			26
27			28

Mnt 1/08/2007 THRESA

F1=Task F3=Exit F4=Prompt F10=GoTo PgUp/PgDn F24=More

HUGHES WELL DRILLING & PUMP SERVICE, LLC

12367 N US HWY 441 OFFICE: (386)-752-1840
LAKE CITY, FLORIDA 32055 FAX: (386)-755-2934

EMAIL: HUGWELL1840@AOL.COM

Columbia County Building and Zoning
PO Box 1529
Lake City, FL. 32056-1529

Attn: Gale Tedder / Janis

Subject: Requested Info:
George E. Alford STR 17-01-17
Application # 0709-58

1-4" Deep well
2-1hp pump-20gpm
3-81 Gallon Bladder Tank eqv. To 220 gallon galvanized tank
4-1 1/4" pvc drop pipe

If you have any further questions, please feel free to phone me at the above number.

Sincerely,

Ronnie Hughes

WE DRILL THE BEST AND SERVICE THE REST

SEP 20 2007

FAXED
SEP 20 2007

FAXED

PRELIMINARY MOBILE HOME INSPECTION REPORT

RECEIVED 9/24/07 BY DNW IS THE M/H ON THE PROPERTY WHERE THE PERMIT WILL BE ISSUED YES

OWNER NAME GEORGE ALFORD PHONE 755-4393 CELL

DESS

SITE HOME PARK SUBDIVISION

DIRECT DIRECTION TO MOBILE HOME HI-2 TO APPROX 13 MILES TO NEKOMORE RD, TR

JUST PAST THOMAS NINEY HOUSE - TR & LANE - KEEP

STRAIGHT IN TO VERY BACK UNTIL YOU REACH IT.

MOBILE HOME INSTALLER THOMAS PRATOR PHONE 352-971-5241 CELL 850-879-5241

MOBILE HOME INFORMATION

MAKE 1989 YEAR 1989 SIZE 19 X 88 COLOR BEIGE - GREEN

SERIAL NO GAFLK75A07030 WE

WIND ZONE II Must be wind zone II or higher NO WIND ZONE I ALLOWED

EXTERIOR: II INSPECTION STANDARDS

NOT - P = PASS F = FAILED

/ SMOKE DETECTOR () OPERATIONAL () MISSING

/ FLOORS () SOLID () WEAK () HOLES DAMAGED LOCATION

/ DOORS () OPERABLE () DAMAGED

/ WALLS () SOLID () STRUCTURALLY UNSOUND

/ WINDOWS () OPERABLE () INOPERABLE

/ PLUMBING FIXTURES () OPERABLE () INOPERABLE () MISSING

/ CEILING () SOLID () HOLES () LEAKS APPARENT

/ ELECTRICAL (PINTURES/OUTLETS) () OPERABLE () EXPOSED WIRING () OUTLET COVERS MISSING () LIGHT FIXTURES MISSING

/ EXTERIOR: WALLS/ SIDING () LOOSE SIDING () STRUCTURALLY UNSOUND () NOT WEATHERTIGHT () NEEDS CLEANING

F WINDOWS X CRACKED/ BROKEN GLASS () SCREENS MISSING () WEATHERTIGHT

/ ROOF () APPEARS SOLID () DAMAGED

STATUS: / APPROVED WITH CONDITIONS: Repair broken window in front

NOT APPROVED NEED REINSPECTION FOR FOLLOWING CONDITIONS

SIGNATURE St 2 Paul ID NUMBER 402 DATE 9-21-07

*GREEN
CALL THOMAS
PRATOR 2200
CAN'T LOCATE IT

This Document Prepared by:
Frank M. Gafford
Attorney at Law
224 East Duval Street
Lake City, Florida 32055

QUIT-CLAIM DEED

THIS QUIT-CLAIM DEED, executed this 18 day of ~~July~~^{October}, 2004
by BETTY ANN SHEARIN ALFORD, first party, whose address is
7100 N.W. Hwy 441, Lake City, Florida, 32055 Florida to GEORGE ✓
EDGAR ALFORD whose address is Post Office Box 1121, Lake City,
Florida 32056, second party.

WITNESSETH, That the said first party, for and in
consideration of the sum of TEN AND NO/100'S DOLLARS (\$10.00) in
hand paid by the said second party, the receipt whereof is hereby
acknowledged, does hereby remise, release and quit-claim unto the
said second party forever, all right, title, interest, claim and
demand which the said first party has in and to the following
described lot, piece or parcel of land, situate, lying and being
in the County of Columbia, State of Florida, to-wit:

Township 1 South - Range 17 East

Section 16: NW 1/4 of SW 1/4 of NW 1/4, containing
ten (10) acres, more or less.

Also

Section 17: S 1/2 of NE 1/4 of NE 1/4, containing 20
acres, more or less

Recorded in the public records of Columbia County at
Book 532 Page 575.

TO HAVE AND TO HOLD the same together with all and singular
the appurtenances thereunto belonging or in anywise appertaining,
and all the estate, right, title, interest, lien, equity and
claim whatsoever of the said first party, either in law or
equity, to the only proper use, benefit and behoof of the said
second party forever.

IN WITNESS WHEREOF, The said first party has signed and sealed these presents the day and year first above written.

Signed, sealed and delivered in the presence of:

Jessica Aigas
Signature of Witness 1
JESSICA AIGAS
Printed name of Witness 1

Betty Ann Shearin Alford
BETTY ANN SHEARIN ALFORD

Christopher L. Craun
Signature of Witness 2
Christopher L. Craun
Printed name of Witness 2

Inst: 2004024068 Date: 10/26/2004 Time: 15:02
Doc Stamp-Deed : 0.70
DC, P. Dewitt Cason, Columbia County B: 1029 P: 273

STATE OF FLORIDA
COUNTY OF COLUMBIA

I HEREBY CERTIFY that on this day, before me, and officer duly authorized in the State aforesaid and in the County aforesaid to take acknowledgments, personally appeared BETTY ANN SHEARIN ALFORD to me known to be the person described in and who executed the foregoing instrument and he acknowledged before me that he/she executed the same.

WITNESS my hand and official seal in the County and State last aforesaid this 18 day of October, 2004.

Christine L. Walker
Notary Public - State of Florida

(NOTARIAL
SEAL)

My Commission Expires: 12-16-06



Christine L. Walker
MY COMMISSION # DD172291 EXPIRES
December 16, 2006
BONDED THRU TROY FARM INSURANCE, INC.

SPECIAL WARRANTY DEED

DREW'S FORM 03

Manufactured and for sale by The H. & W. B. Drew Company
Jacksonville, Florida

This Special Warranty Deed Made the 11th day of February A.D. 1980 by
ARNOLD THIEME and ELMA E. THIEME, his wife, Route 5, Decatur,
Indiana 46733
hereinafter called the grantor, to
GEORGE EDGAR ALFORD

whose postoffice address is 4630 Maricamp Road, Ocala, Florida


hereinafter called the grantee:

(Wherever used herein the terms "grantor" and "grantee" include all the parties in this instrument and the heirs, legal representatives and assigns of individuals, and the successors and assigns of corporations)

Witnesseth: That the grantor, for and in consideration of the sum of \$ 10.00 and other valuable considerations, receipt whereof is hereby acknowledged, hereby grants, bargains, sells, aliens, releases, conveys and confirms unto the grantee, all that certain land situate in Columbia County, Florida, viz:

TOWNSHIP 1 SOUTH-RANGE 17 EAST

Section 16: NW 1/4 of SW 1/4 of NW 1/4, containing ten (10) acres, more or less.

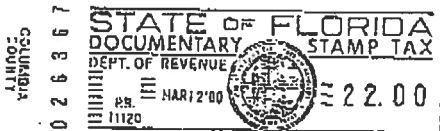

CLERK OF CIRCUIT COURT
COLUMBIA COUNTY, FLORIDA

1980 MAR 12 AM 11:04

BOOK 443 PAGE 719

FILE NO. 8001888

Together, with all the tenements, hereditaments and appurtenances thereto belonging or in anywise appertaining.

To Have and to Hold, the same in fee simple forever.

And the grantor hereby covenants with said grantee that the grantor is lawfully seized of said land in fee simple; that the grantor has good right and lawful authority to sell and convey said land, and hereby warrants the title to said land and will defend the same against the lawful claims of all persons claiming by, through or under the said grantor.

In Witness Whereof, the said grantor has herewith set OUT hand and seal the day and year first above written.

Signed, sealed and delivered in our presence:

Joseph M. Johnson
Deborah A. Johnson

Arnold Thieme L.S.
ARNOLD THIEME
Elma E. Thieme L.S.
ELMA E. THIEME

STATE OF ~~INDIANA~~ Indiana
COUNTY OF Adams

I HEREBY CERTIFY that on this day, before me, an officer duly authorized in the State aforesaid and in the County aforesaid, to take acknowledgments, personally appeared ARNOLD THIEME and ELMA E. THIEME, his wife

to me known to be the person so described in and who executed the foregoing instrument and they acknowledged before me that they executed the same.

WITNESS my hand and official seal in the County and State last aforesaid this 11th day of February A.D. 1980.

(NOTARY SEAL)

Deborah A. Johnson
NOTARY PUBLIC
Deborah A. Johnson
My commission expires:
July 2, 1982




STATE OF FLORIDA
DEPARTMENT OF HEALTH

APPLICATION FOR ONSITE SEWAGE DISPOSAL SYSTEM CONSTRUCTION PERMIT

Permit Application Number 07-0681

PART II - SITE PLAN

Scale: Each block represents 5 feet and 1 inch = 50 feet.

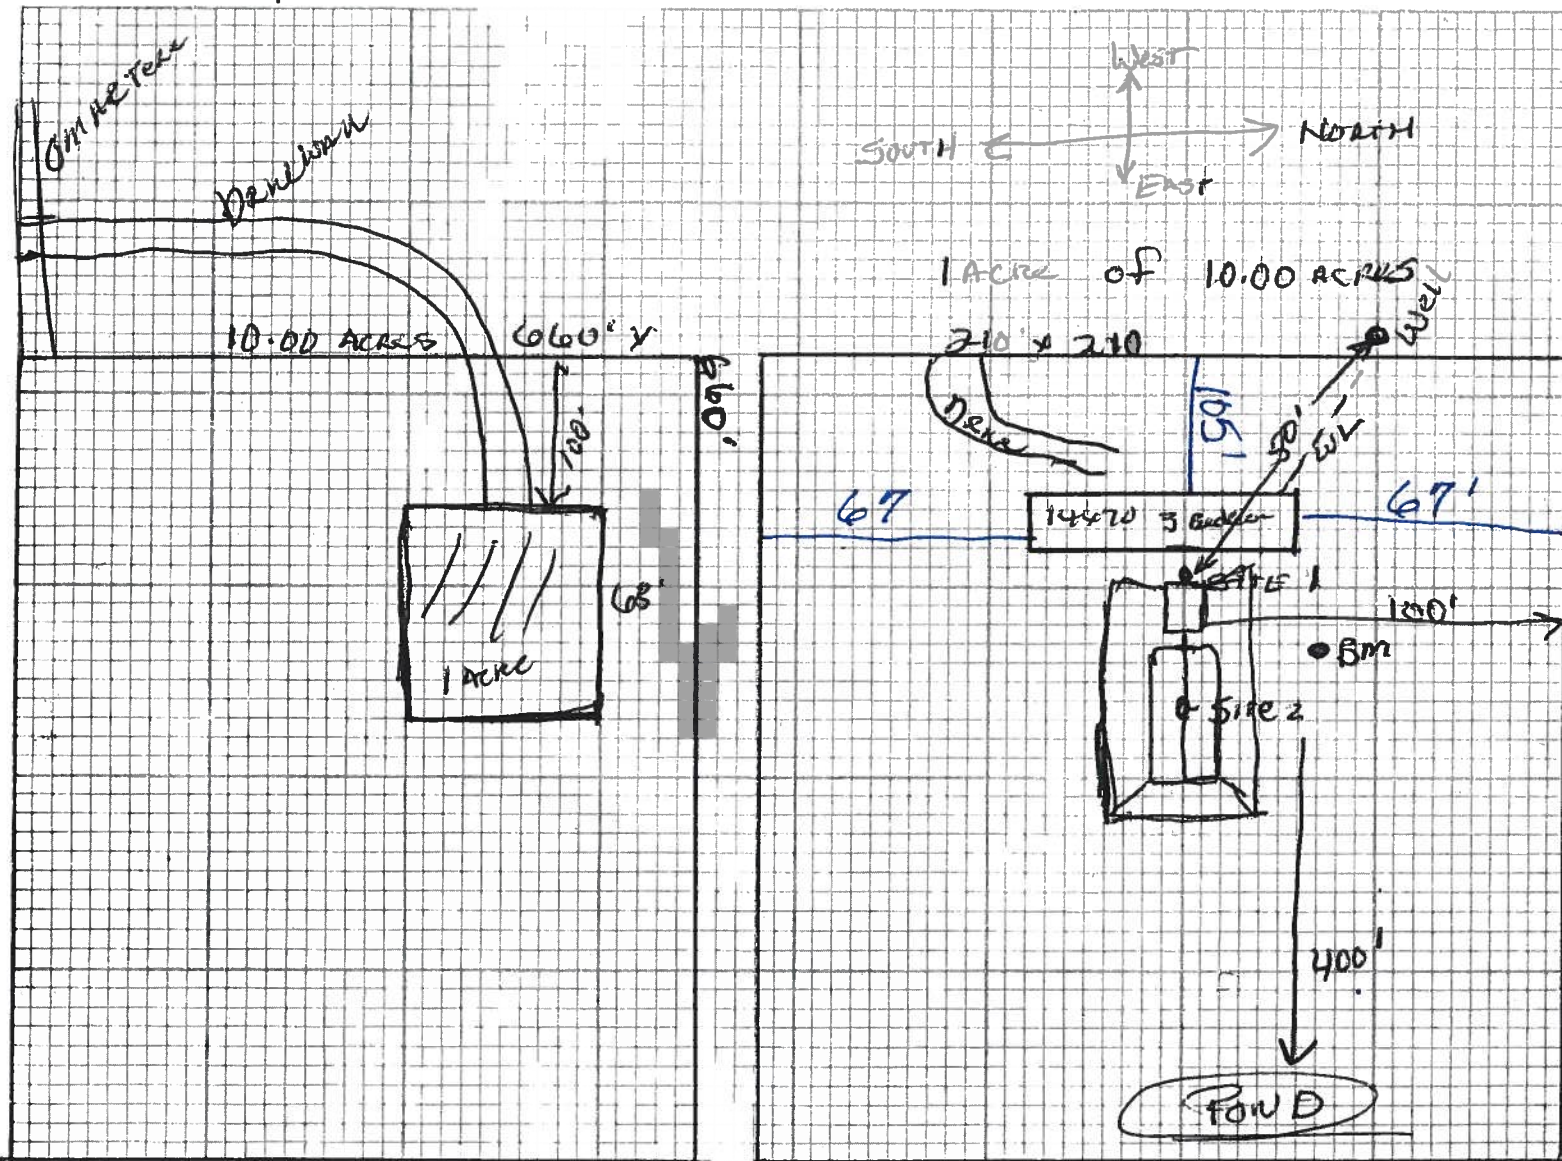

Notes: George E Alford

16-15-17-04524-000

Site Plan submitted by:

Robert W. Ford
Signature

Agent
Title

Plan Approved ☒

Not Approved ☐

Date 8/29/07

By M. J. H.

Columbia

County Health Department

ALL CHANGES MUST BE APPROVED BY THE COUNTY HEALTH DEPARTMENT

PERMIT APPLICATION / MANUFACTURED HOME INSTALLATION APPLICATION

For Office Use Only (Revised 9-22-06) Zoning Official _____ Building Official _____

AP# _____ Date Received _____ By _____ Permit # _____

Flood Zone _____ Development Permit _____ Zoning _____ Land Use Plan Map Category _____

Comments _____

FEMA Map# _____ Elevation _____ Finished Floor _____ River _____ In Floodway _____

☐ Site Plan with Setbacks Shown ☐ EH Signed Site Plan ☐ EH Release ☐ Well letter ☐ Existing well

☐ Copy of Recorded Deed or Affidavit from land owner ☐ Letter of Authorization from installer

☐ State Road Access ☐ Parent Parcel # _____ ☐ STUP-MH _____

Property ID # _____ Subdivision _____

▪ New Mobile Home _____ Used Mobile Home _____ Year _____

▪ Applicant _____ Phone # _____

▪ Address _____

▪ Name of Property Owner _____ Phone# _____

▪ 911 Address _____

▪ Circle the correct power company - FL Power & Light - Clay Electric
(Circle One) - Suwannee Valley Electric - Progress Energy

▪ Name of Owner of Mobile Home George Alford Phone # 755 4393

Address _____

▪ Relationship to Property Owner _____

▪ Current Number of Dwellings on Property _____

▪ Lot Size _____ Total Acreage _____

▪ Do you : Have Existing Drive or Private Drive or need Culvert Permit or Culvert Waiver (Circle one)
(Currently using) (Blue Road Sign) (Putting in a Culvert) (Not existing but do not need a Culvert)

▪ Is this Mobile Home Replacing an Existing Mobile Home no

▪ Driving Directions to the Property _____

▪ Name of Licensed Dealer/Installer Bernie Thrift Phone # 623 0046

▪ Installers Address 212 NW Nye hunter dr Lake City 32055

▪ License Number 14 0000075 Installation Decal # 290866

LETTER OF AUTHORIZATION

Date: 10-4-07

Columbia County Building Department
P.O. Drawer 1529
Lake City, FL 32056

I Bernie Thrift, License No. 1H0000003 do hereby

Authorize George Alford to pull and sign permits on my
behalf.

Sincerely,

Bernie Thrift

Sworn to and subscribed before me this 4th day of October, 2007

Notary Public: Gale Tedder

My commission expires: _____

Personally Known ☒

Produced Valid Identification: _____

