
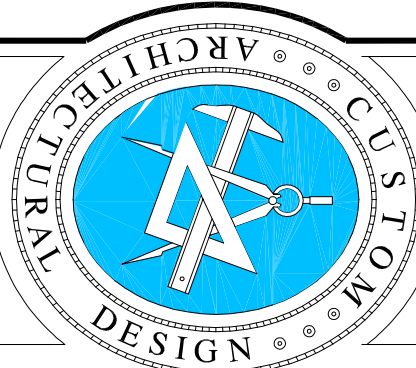



SCALE: 1/4" = 1'-0"

THE ZIMBABWEAN

SCALE: 1/4" = 1'-0"

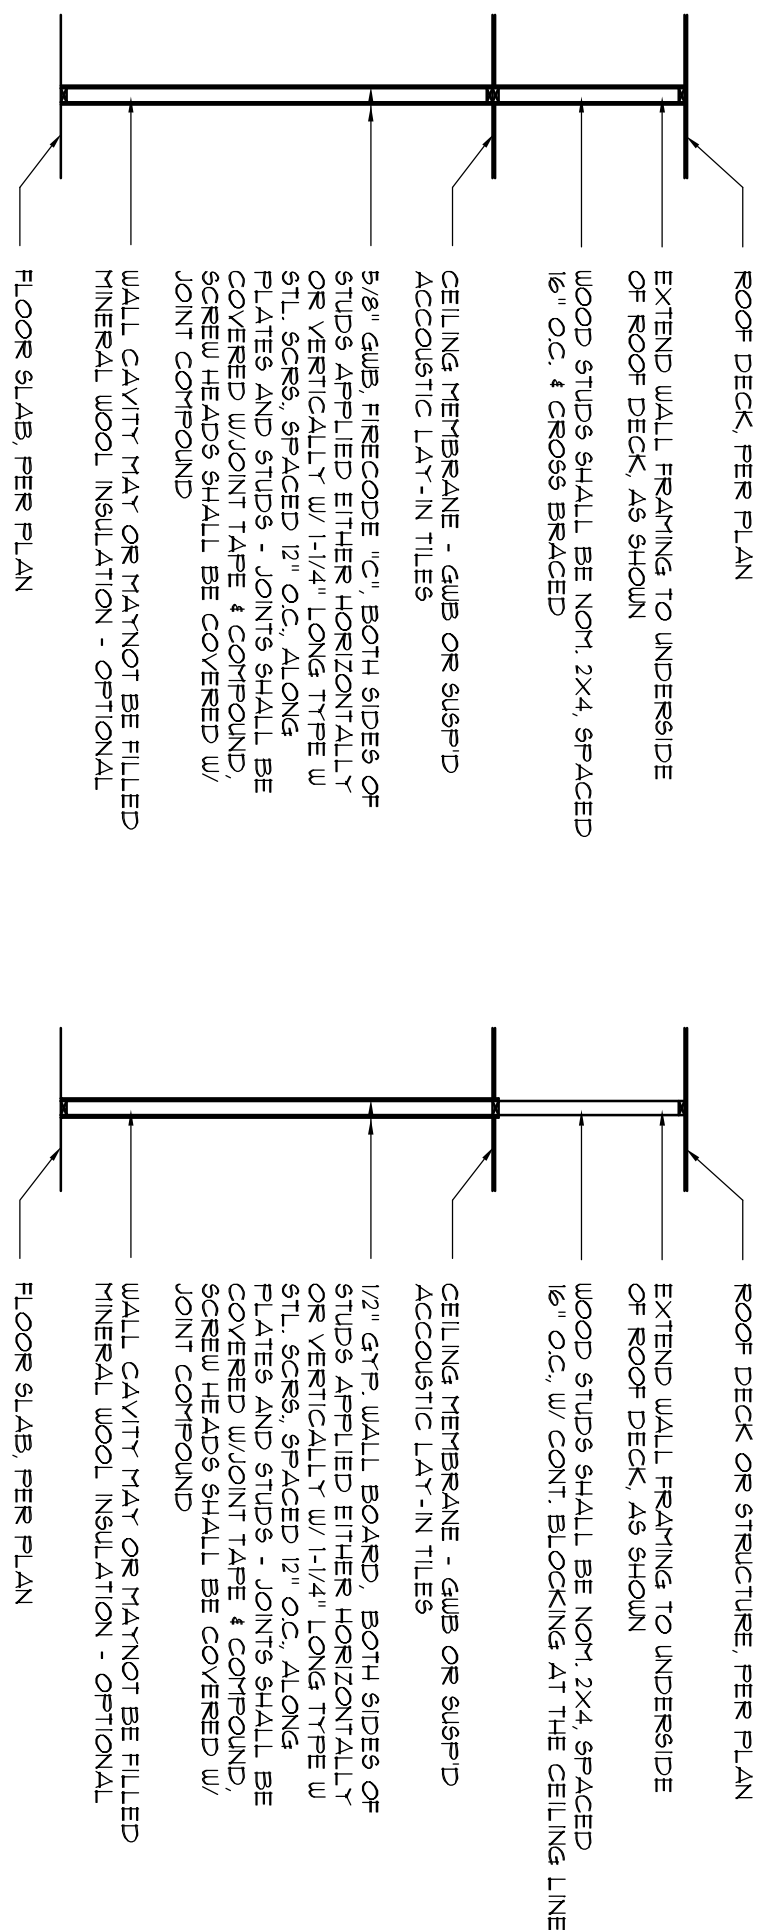

Celebrating
53 Years of Service



1972 - 2025

N.P. Geisler, Architect
AR0007005

METAL BUILDING FOUNDATION for:
WEST PACES / SIMQUE CONSTRUCTION
COLUMBIA COUNTY, FLORIDA
INTERIOR BUILD-OUT

Copyright 2025 ©
N.P. Geisler, Architect

DRAWN

1708

**NICHOLAS
PAUL
GEISLER
ARCHITECT**

1758 NW Brown Rd
Lake City, FL 32053
386-365-4355

DATE:

21 MAR 2025

COMMENTS

2K2502a

SHEET:

A.1

1 of 1

Nicholas P Geisler
Digitally signed by Nicholas P Geisler
Date: 2025.03.27 16:58:48 -04'00'

AF0007005