


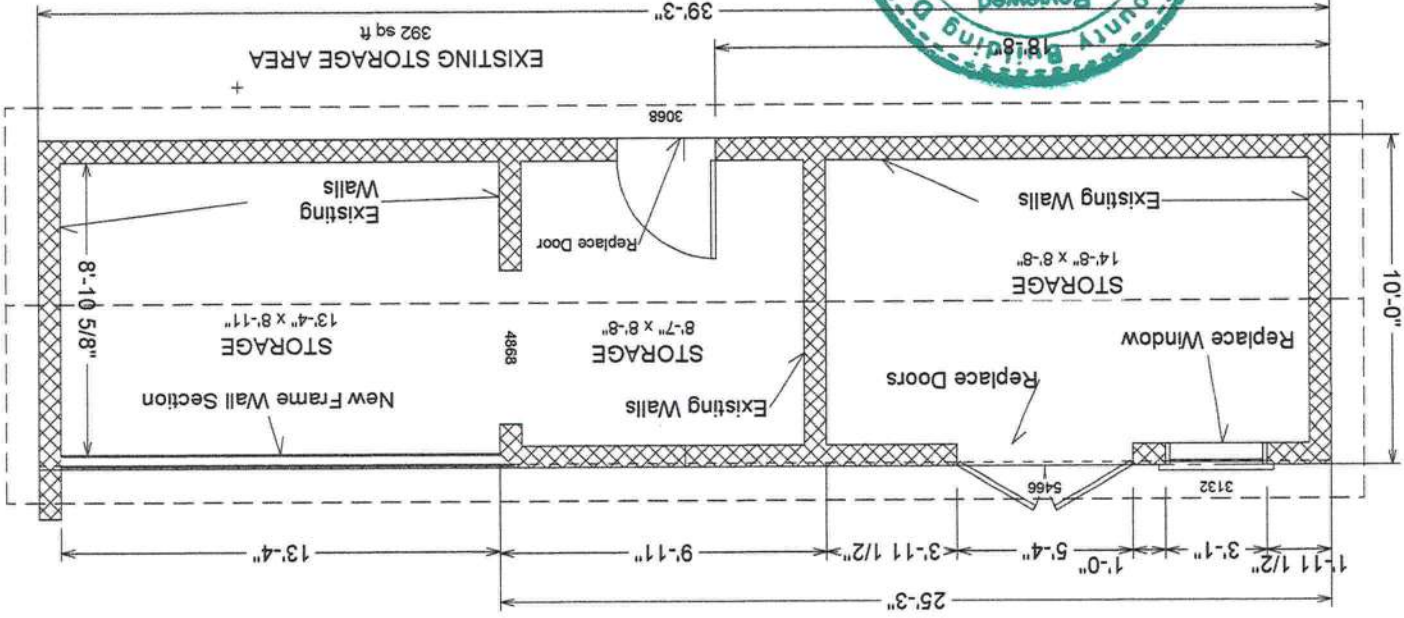

N.T.S.

FLOOR PLAN



Scope of Work to repair existing storage:

- 1- Remove existing flat roof structure.
- 2- Pour new section of concrete floor with footing.
- 3- Fill in a 12' section of exterior wall in the rear.
- 3- Replace existing doors and window.
- 4- Install new roof structure of site built trusses and new asphalt shingles.
- 5- Paint exterior of building

Project Site:

EPIPHANY CATHOLIC CHURCH
1905 EPIPHANY CT., LAKE CITY, FL. 32025

Project Contractor:

San Juan Construction Co. Inc.
10024 S.W. 75th Way
Gainesville, FL. 32608