


JBC Builders Site Plan
27-4S-17-08769-003
Bootle, Heath & Victoria

60x76 Home

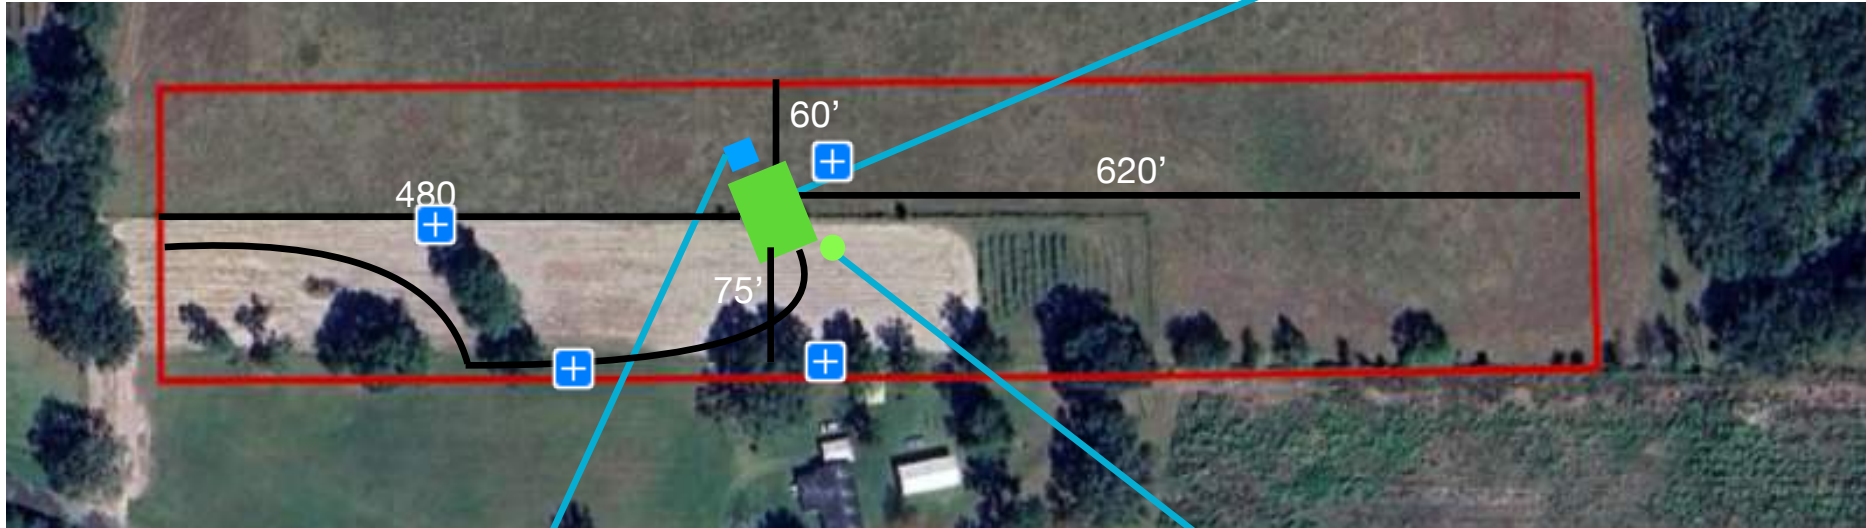

Septic

Well/Power



Select an object to format.