


STATE OF FLORIDA
DEPARTMENT OF HEALTH
APPLICATION FOR CONSTRUCTION PERMIT

Permit Application Number 13-0391-E

----- PART II - SITEPLAN -----

Scale: Each block represents 10 feet and 1 inch = 40 feet.

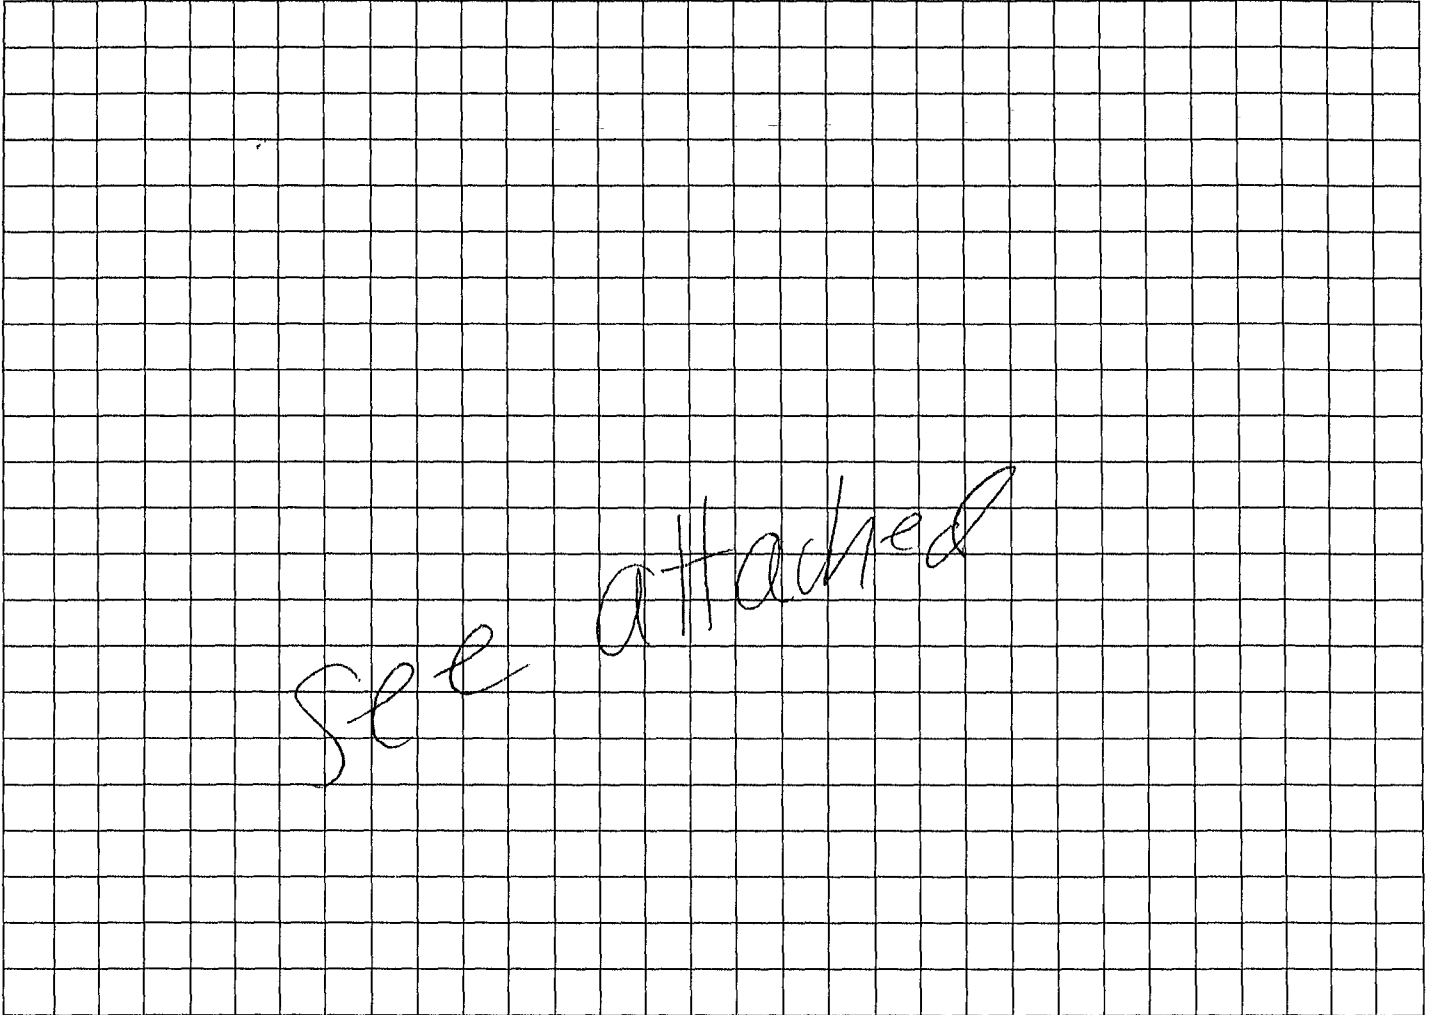

Notes: _____

Site Plan submitted by: Darryl Wood owner
Plan ^{Reviewed} ~~Approved~~ Not Approved Date 7-23-13
By Sallie Ford Env Health Director Columbia County Health Department
7-29-13

ALL CHANGES MUST BE APPROVED BY THE COUNTY HEALTH DEPARTMENT

STATE OF FLORIDA
DEPARTMENT OF HEALTH
APPLICATION FOR ONSITE SEWAGE DISPOSAL SYSTEM CONSTRUCTION PERMIT


Permit Application Number

13-0391-E

Tracy Wood

PART II - SITEPLAN

Scale: Each block represents 10 feet and 1 inch = 40 feet.

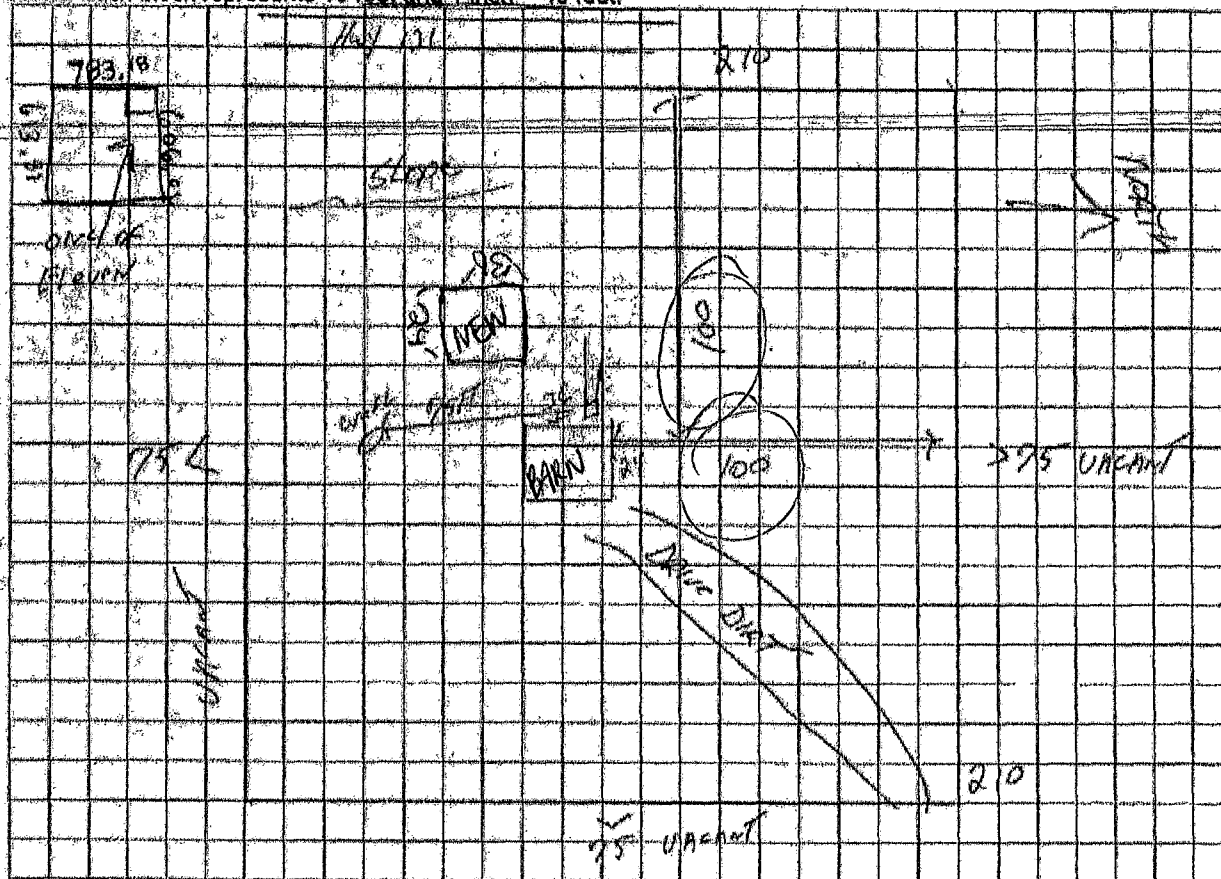

Notes:

Site Plan submitted by:

Tracy Wood

Plan Approved

Not Approved

Date

7-22-13

By

Columbia

County Health Department

ALL CHANGES MUST BE APPROVED BY THE COUNTY HEALTH DEPARTMENT

DH 4016, 10/99 (Replaces HRS-H Form 4016 which may be used)
(Stock Number: 6744-002-4016-6)

Page 2 of 4