




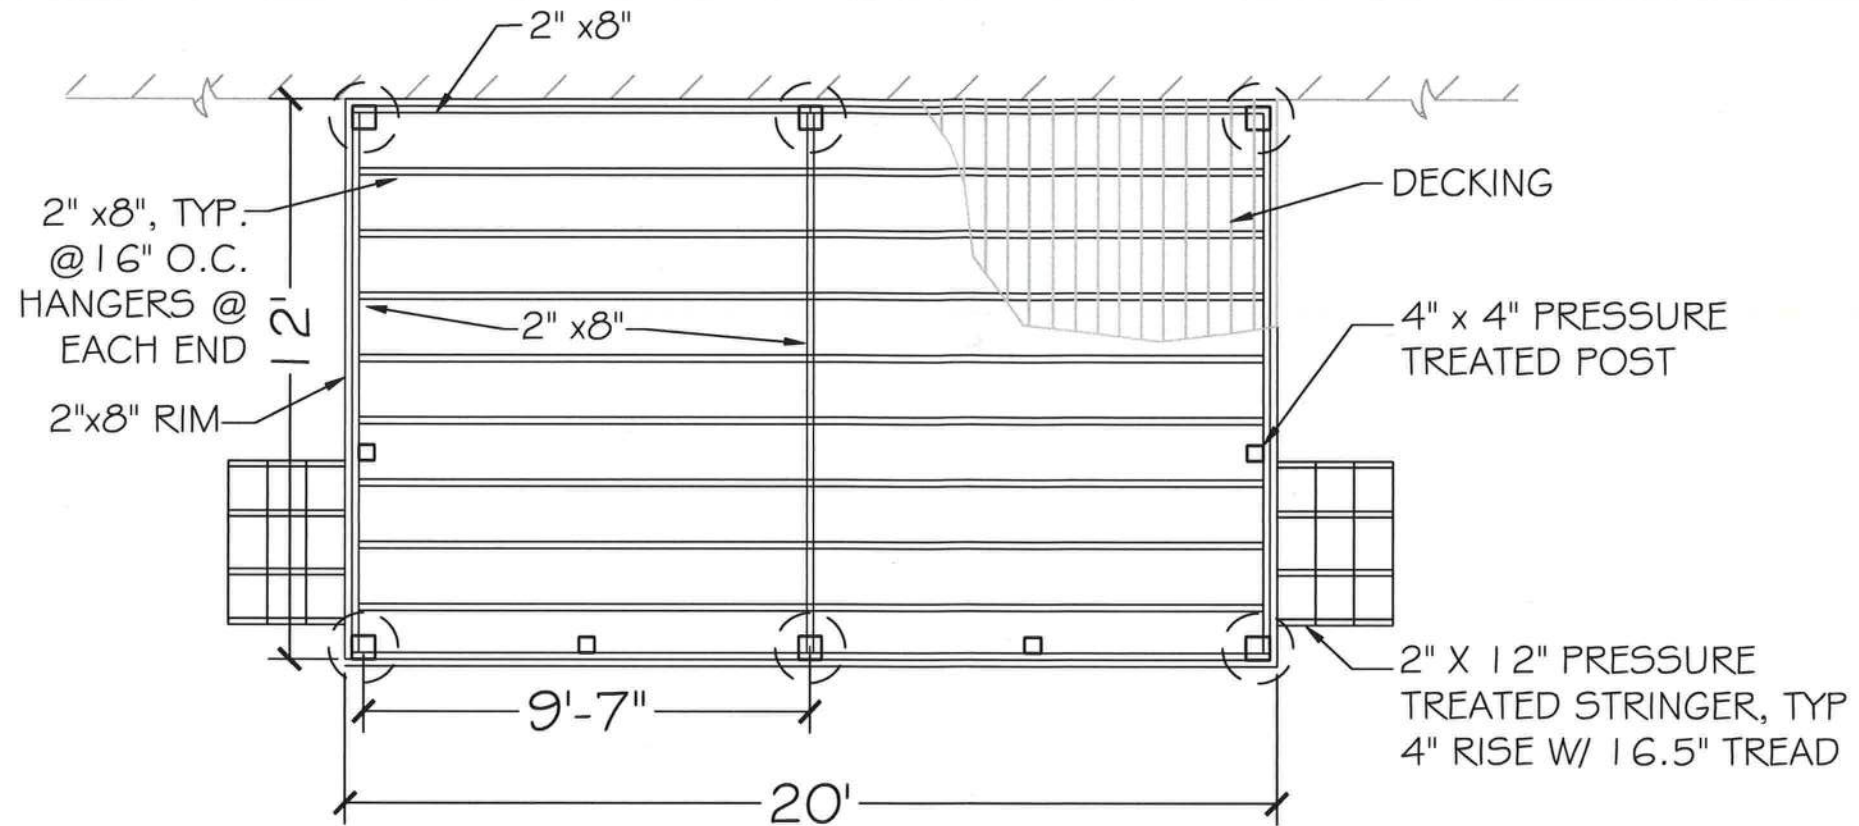

DECK PLAN

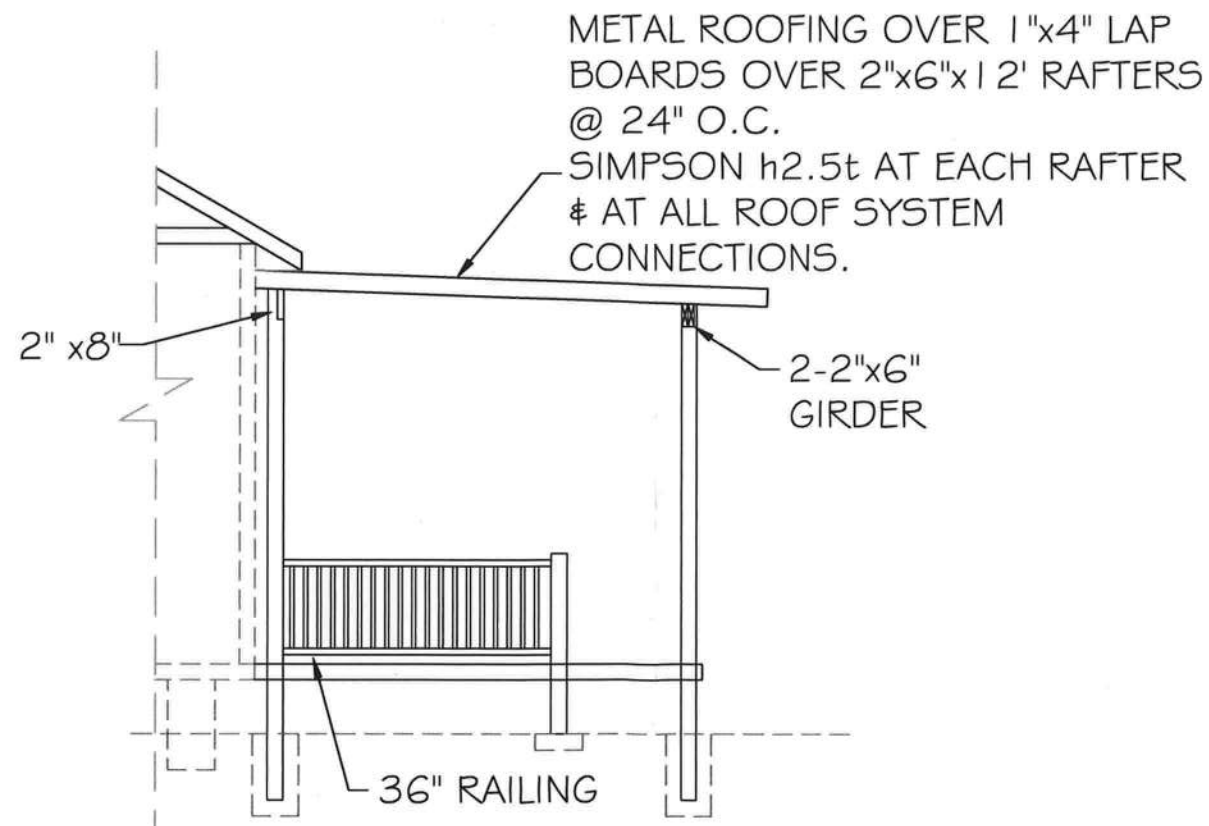

CROSS-SECTION
NOT TO SCALE

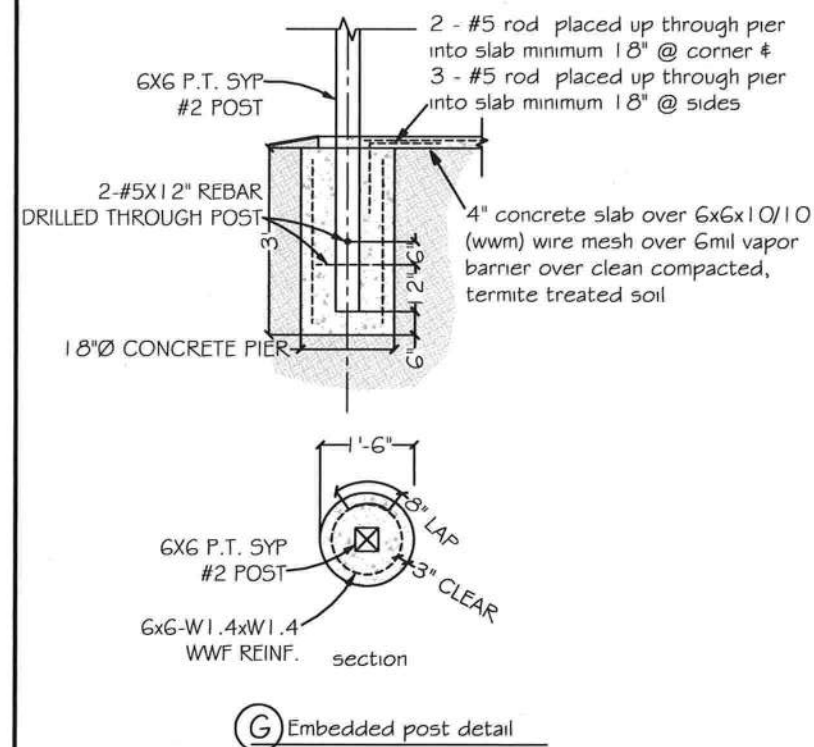

Carol Chadwick, PE
cn=Carol
Chadwick, PE,
o=This item has
been electronically
signed and sealed
by Carol Chadwick,
PE using a digital
signature., ou,
email=ccpewyo@g
mail.com, c=US
2020.08.28
16:15:38 -04'00'

PREPARED FOR SNS ENTERPRISES 386.249.4066 snsenterprisesoft@gmail.com		CAROL CHADWICK, P.E. 307.860.1772 ccpeyo@gmail.com www.carolchadwickpe.com 11111 FLORIDA • WYOMING OREGON • CALIFORNIA • N.C. • E.C.	
DENISE ORR DECK PLAN 4984 SE BURLY AVE., LAKE CITY, FL		PROJECT NO. FL20169 DATE AUG. 28, 2020 REVISION DATE SHEET S-1	
COLUMBIA COUNTY BUILDING DEPARTMENT Received for FILE COPY Code Compliance PLANS EXAMINER		CAROL J. CHADWICK, P.E. LICENSE No. 82560 STATE OF FLORIDA PROFESSIONAL ENGINEER	