



STATE OF FLORIDA
DEPARTMENT OF ENVIRONMENTAL PROTECTION
ONSITE SEWAGE TREATMENT AND DISPOSAL
SYSTEM (OSTDS)

PERMIT NO: 24-0240
DATE PAID: 3/20/24
FEE PAID: 300.00
RECEIPT #: 2049178

APPLICATION FOR CONSTRUCTION PERMIT

APPLICATION FOR:

New System Existing System Holding Tank Innovative
 Repair Abandonment Temporary _____

APPLICANT: Brent Strickland EMAIL: nfpermitting@icloud.com

AGENT: Brody Pack TELEPHONE: 503-689-6563

MAILING ADDRESS: 6470 147th Road Live Oak, FL

TO BE COMPLETED BY APPLICANT OR APPLICANT'S AUTHORIZED AGENT. SYSTEMS MUST BE CONSTRUCTED BY A PERSON LICENSED PURSUANT TO 489.105(3) (m) OR 489.552, FLORIDA STATUTES. IT IS THE APPLICANT'S RESPONSIBILITY TO PROVIDE DOCUMENTATION OF THE DATE THE LOT WAS CREATED OR PLATTED (MM/DD/YY) IF REQUESTING CONSIDERATION OF STATUTORY GRANDFATHER PROVISIONS.

PROPERTY INFORMATION OSTDS REMEDIATION PLAN? [Y / N]

LOT: 3-8 BLOCK: 7 SUBDIVISION: Boulevard Park PLATTED: Y

PROPERTY ID #: 20-3S-17-05503-000 ZONING: _____ I/M OR EQUIVALENT: [Y / N]

PROPERTY SIZE: .89 ACRES WATER SUPPLY: [] PRIVATE PUBLIC [] <=2000GPD [X] >2000GPD

IS SEWER AVAILABLE AS PER 381.0065, FS? [Y / N] DISTANCE TO SEWER: _____ FT

PROPERTY ADDRESS: 1673 NW OAKLAND AVE LAKE CITY, FL

DIRECTIONS TO PROPERTY: See Attached

BUILDING INFORMATION RESIDENTIAL [] COMMERCIAL

Unit No.	Type of Establishment	No. of Bedrooms	Building Area Sqft	Commercial/Institutional System Design Table I, Chapter 62-6, FAC
1	Old Home	2	720	
2	New Home	2	924	ORIGINAL ATTACHED Flr Plan
3				
4				

[] Floor/Equipment Drains [] Other (Specify) _____

SIGNATURE: [Signature] DATE: 3/20/24

DEP 4015, 06-21-2022 (Obsoletes previous editions which may not be used)


Incorporated 62-6-004, FAC



Brent Strickland
Parcel: 20-3S-17-05503-000
428 NW CR-25A Lake City, FL

Scale 1" = 40'

Brody Pack
10/30/23

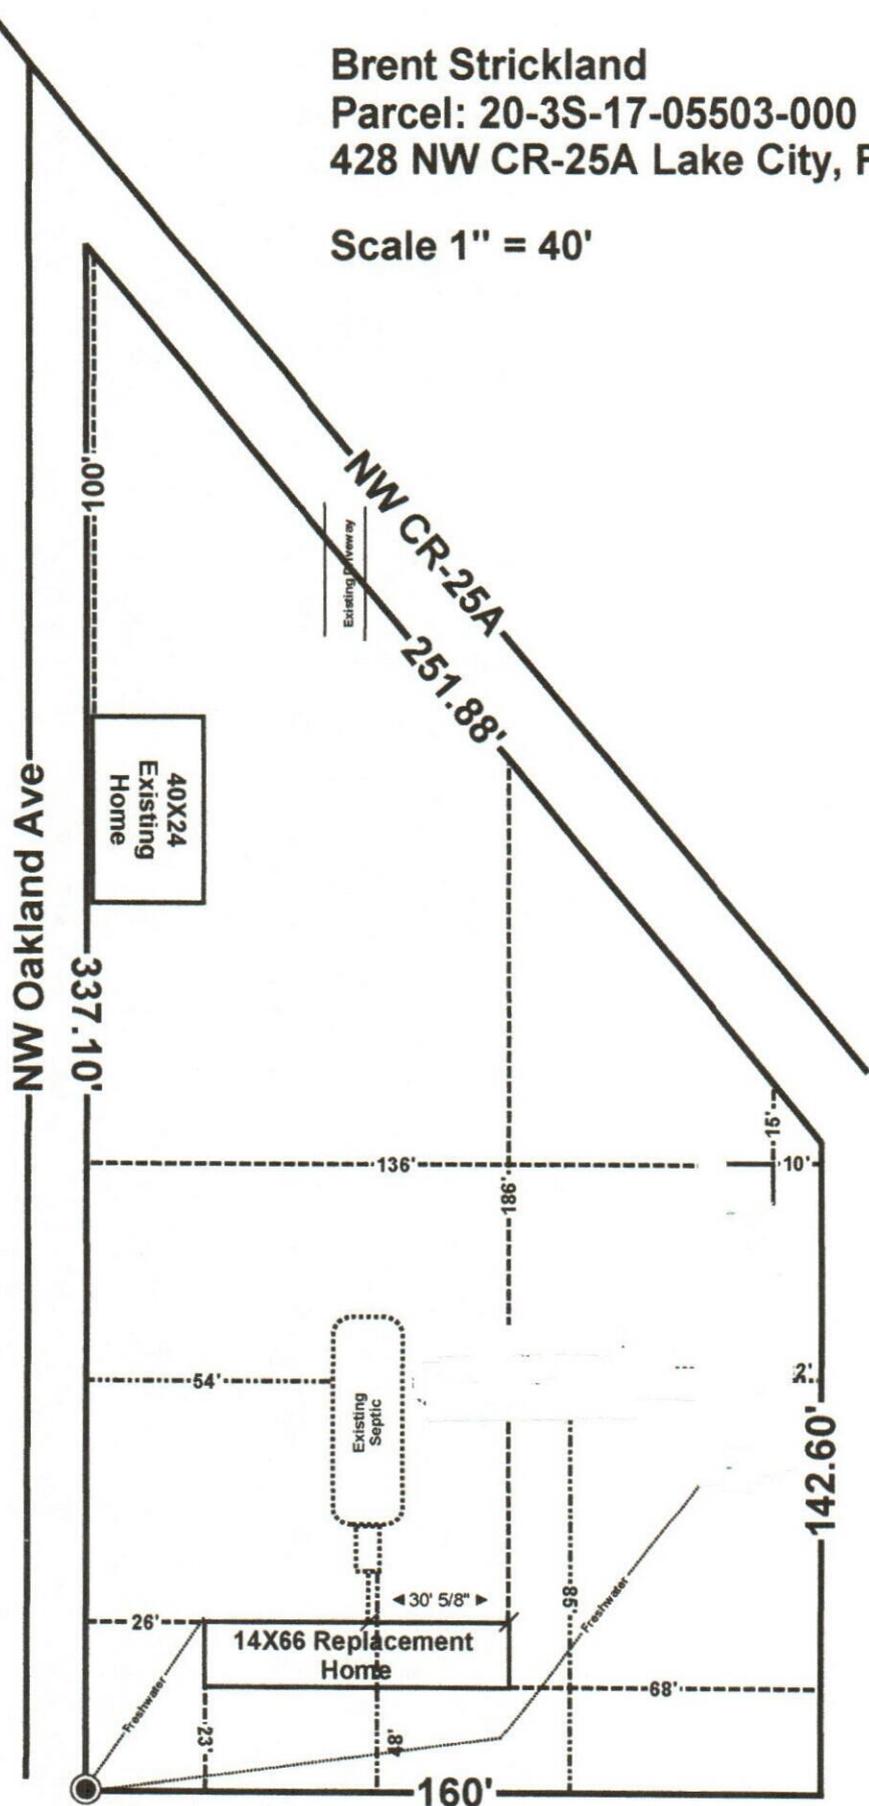

Columbia CHD

APPROVED

4/22/24