




SCALE: $1/4" = 1'-0"$

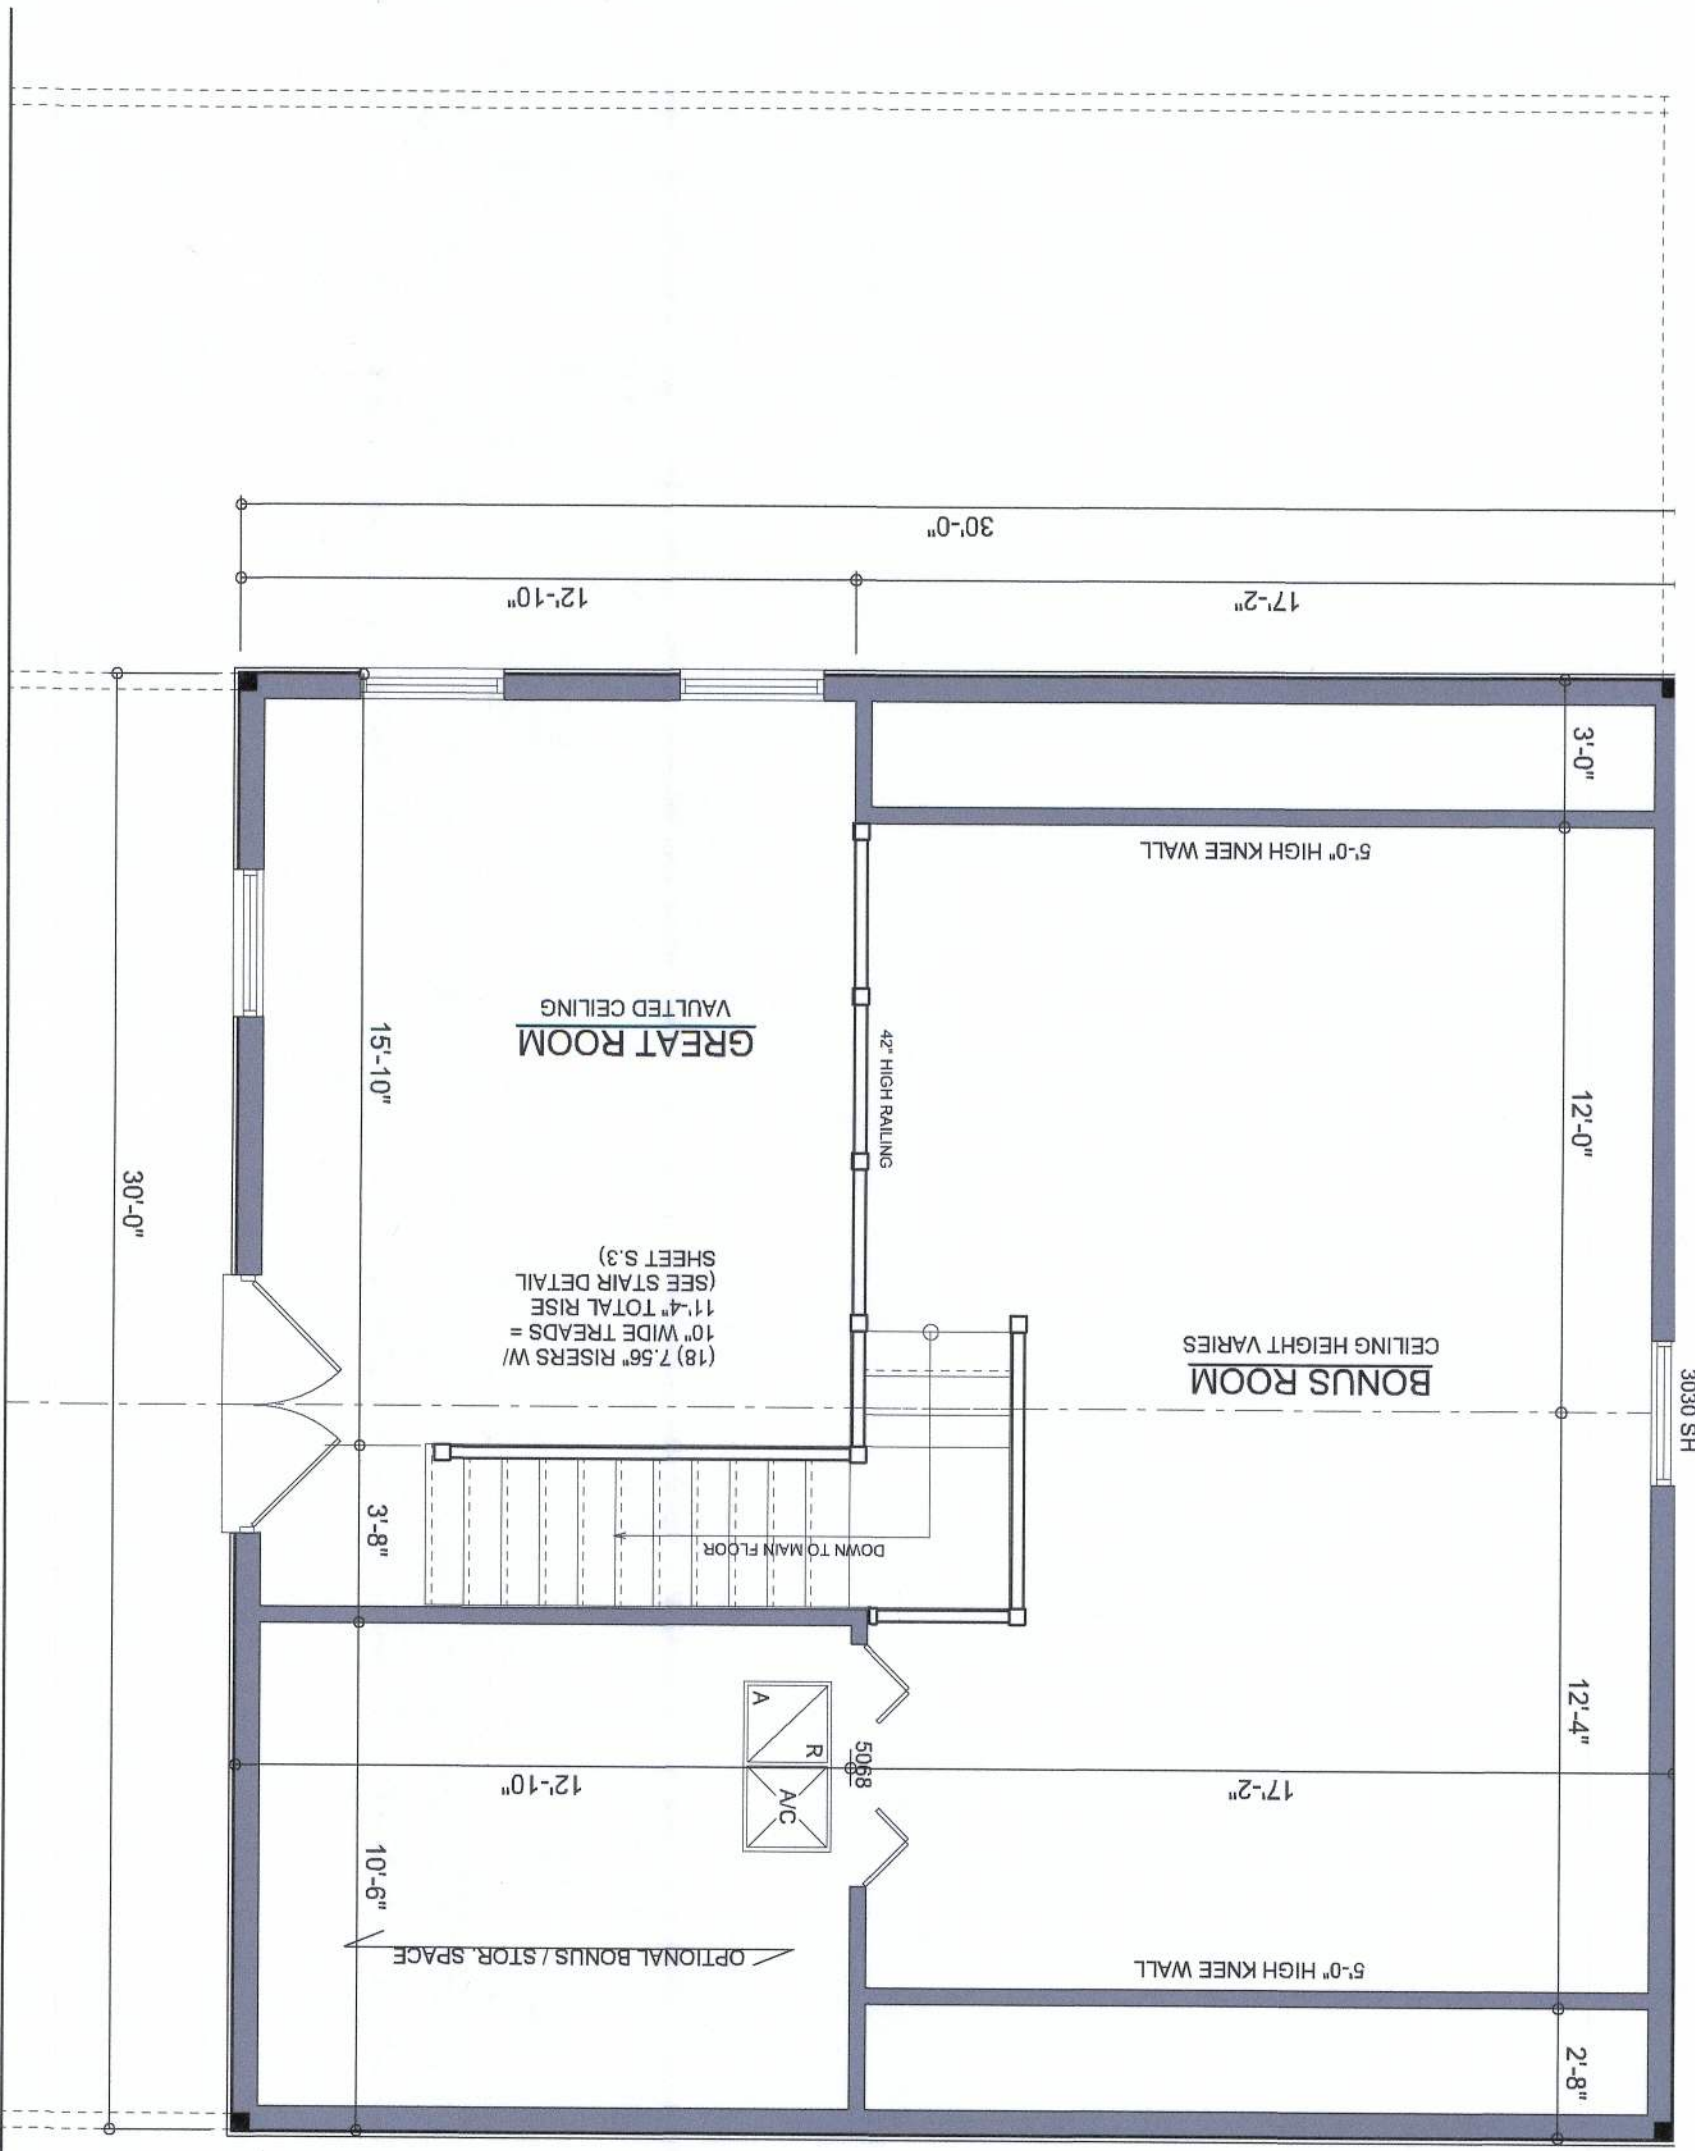

SCALE: 1/4" = 1'-0"

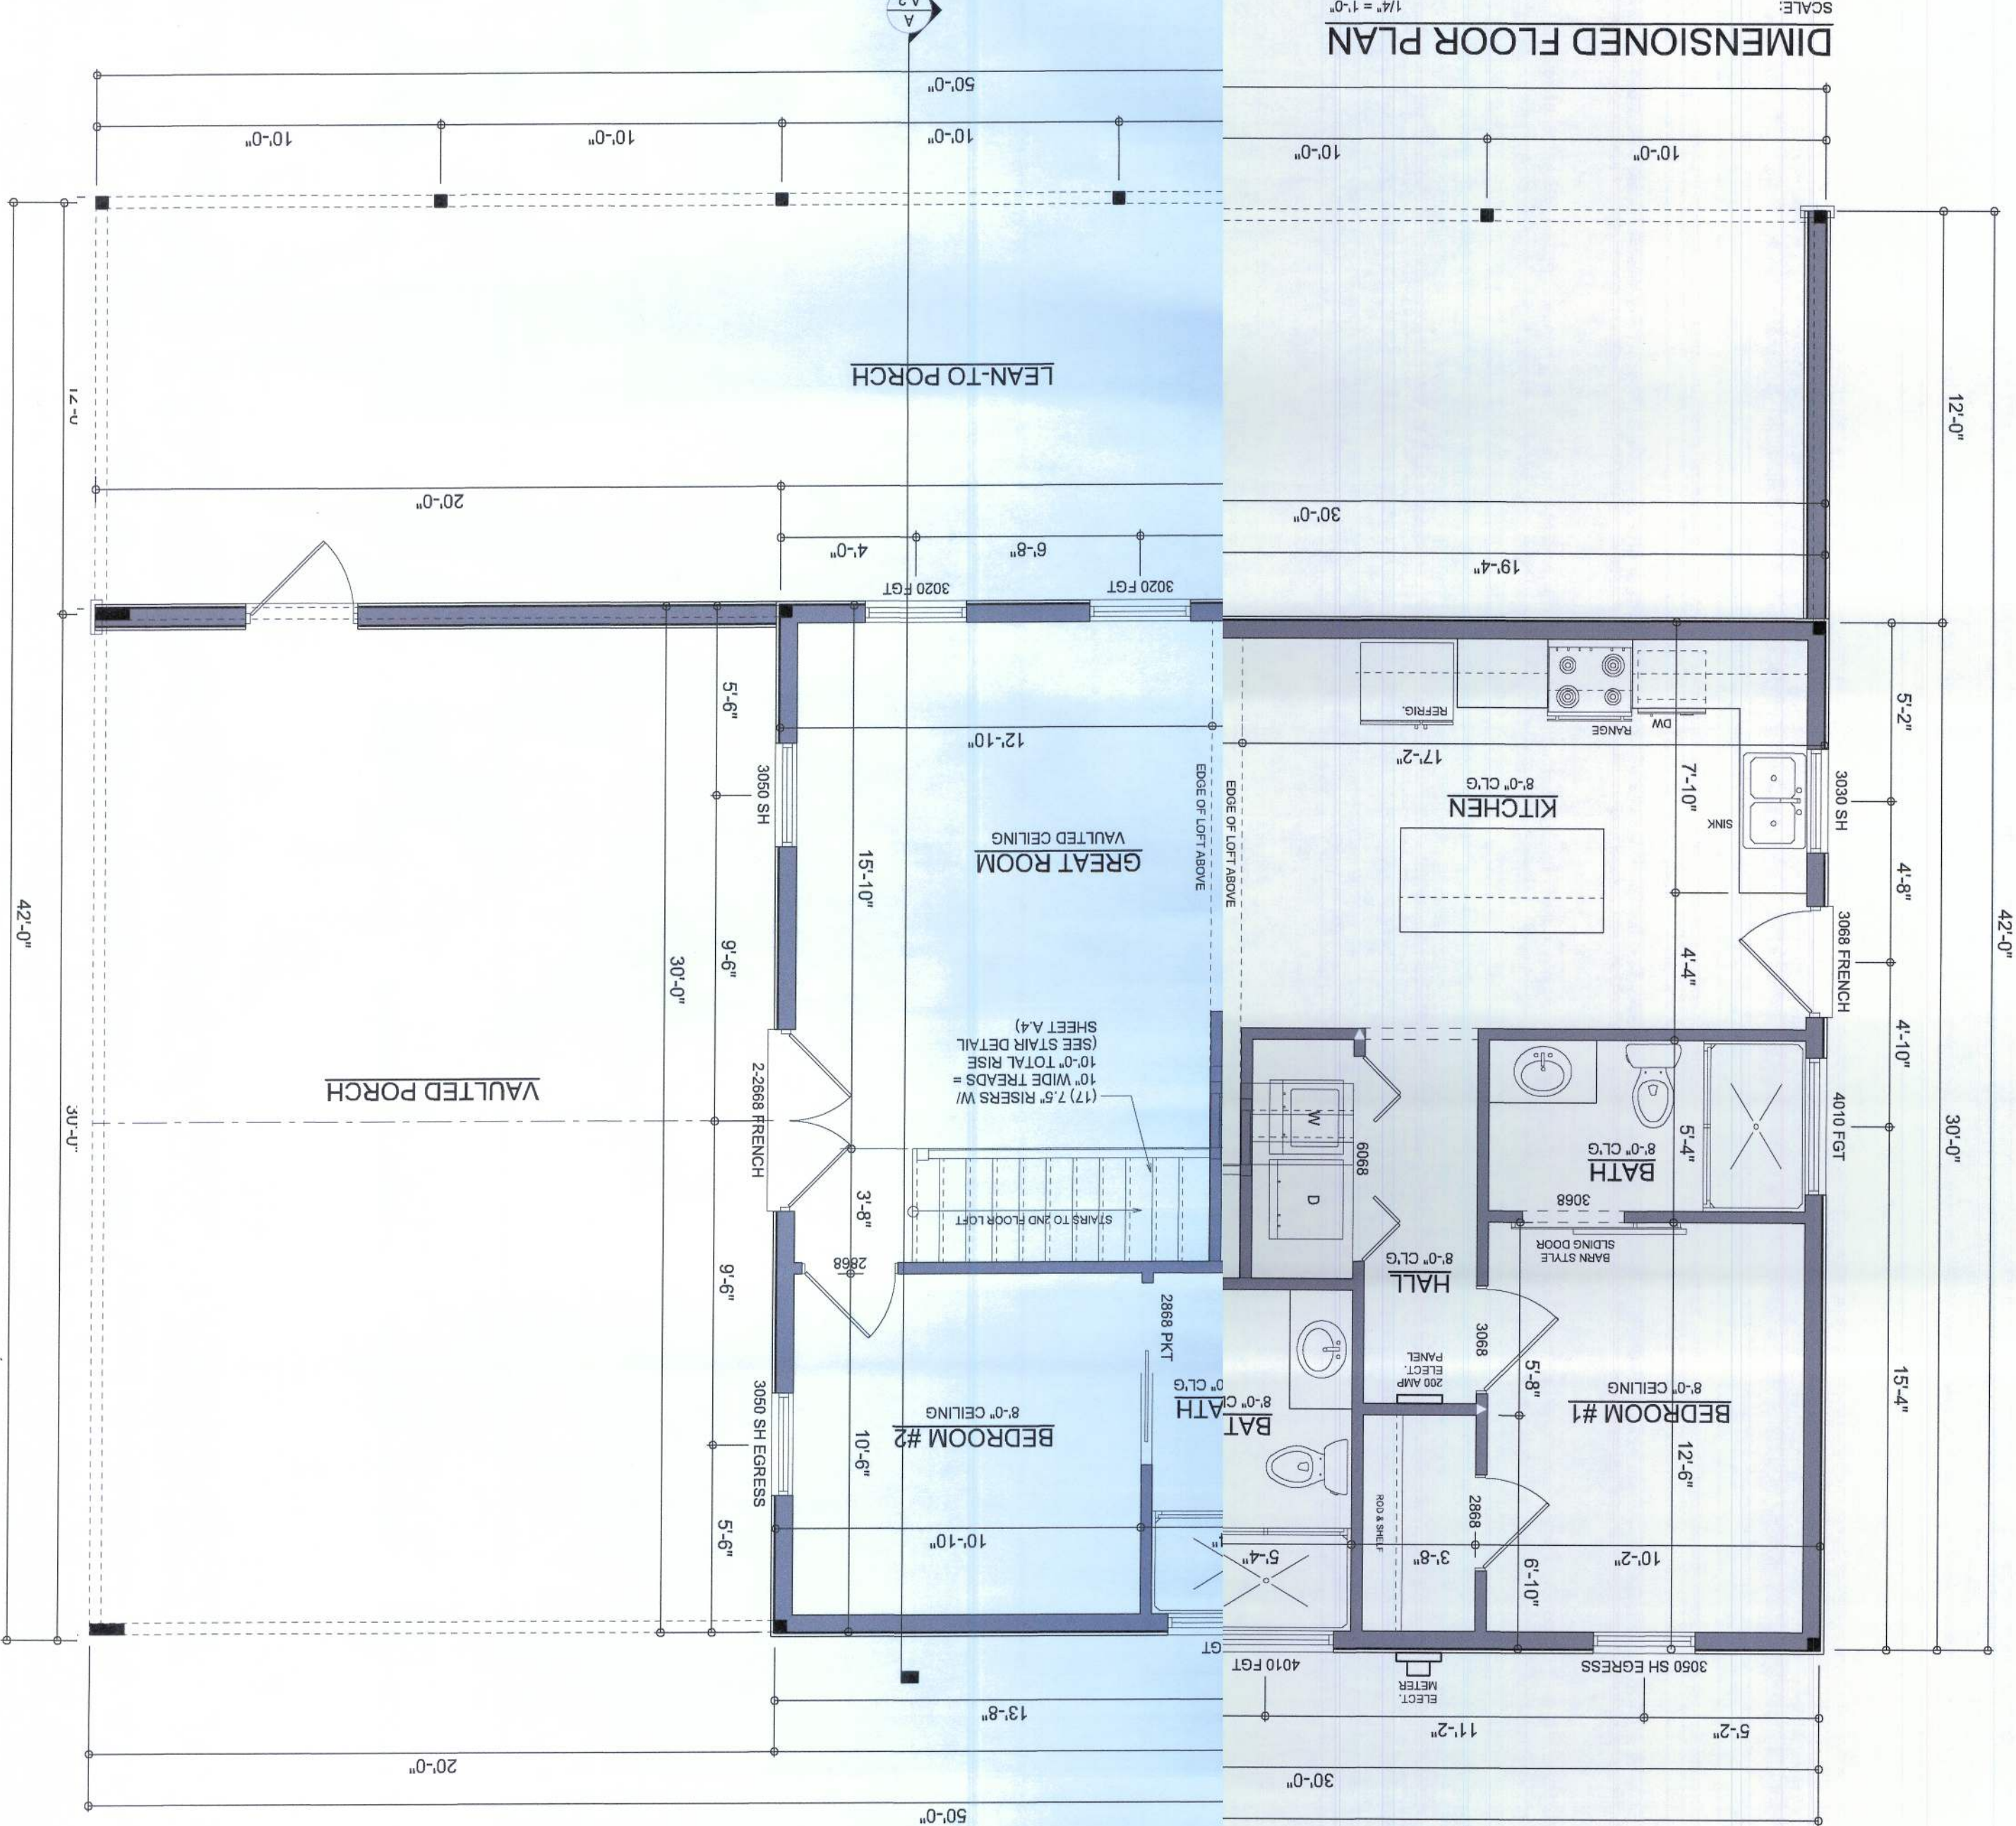

SCALE: 1/4" = 1'-0"

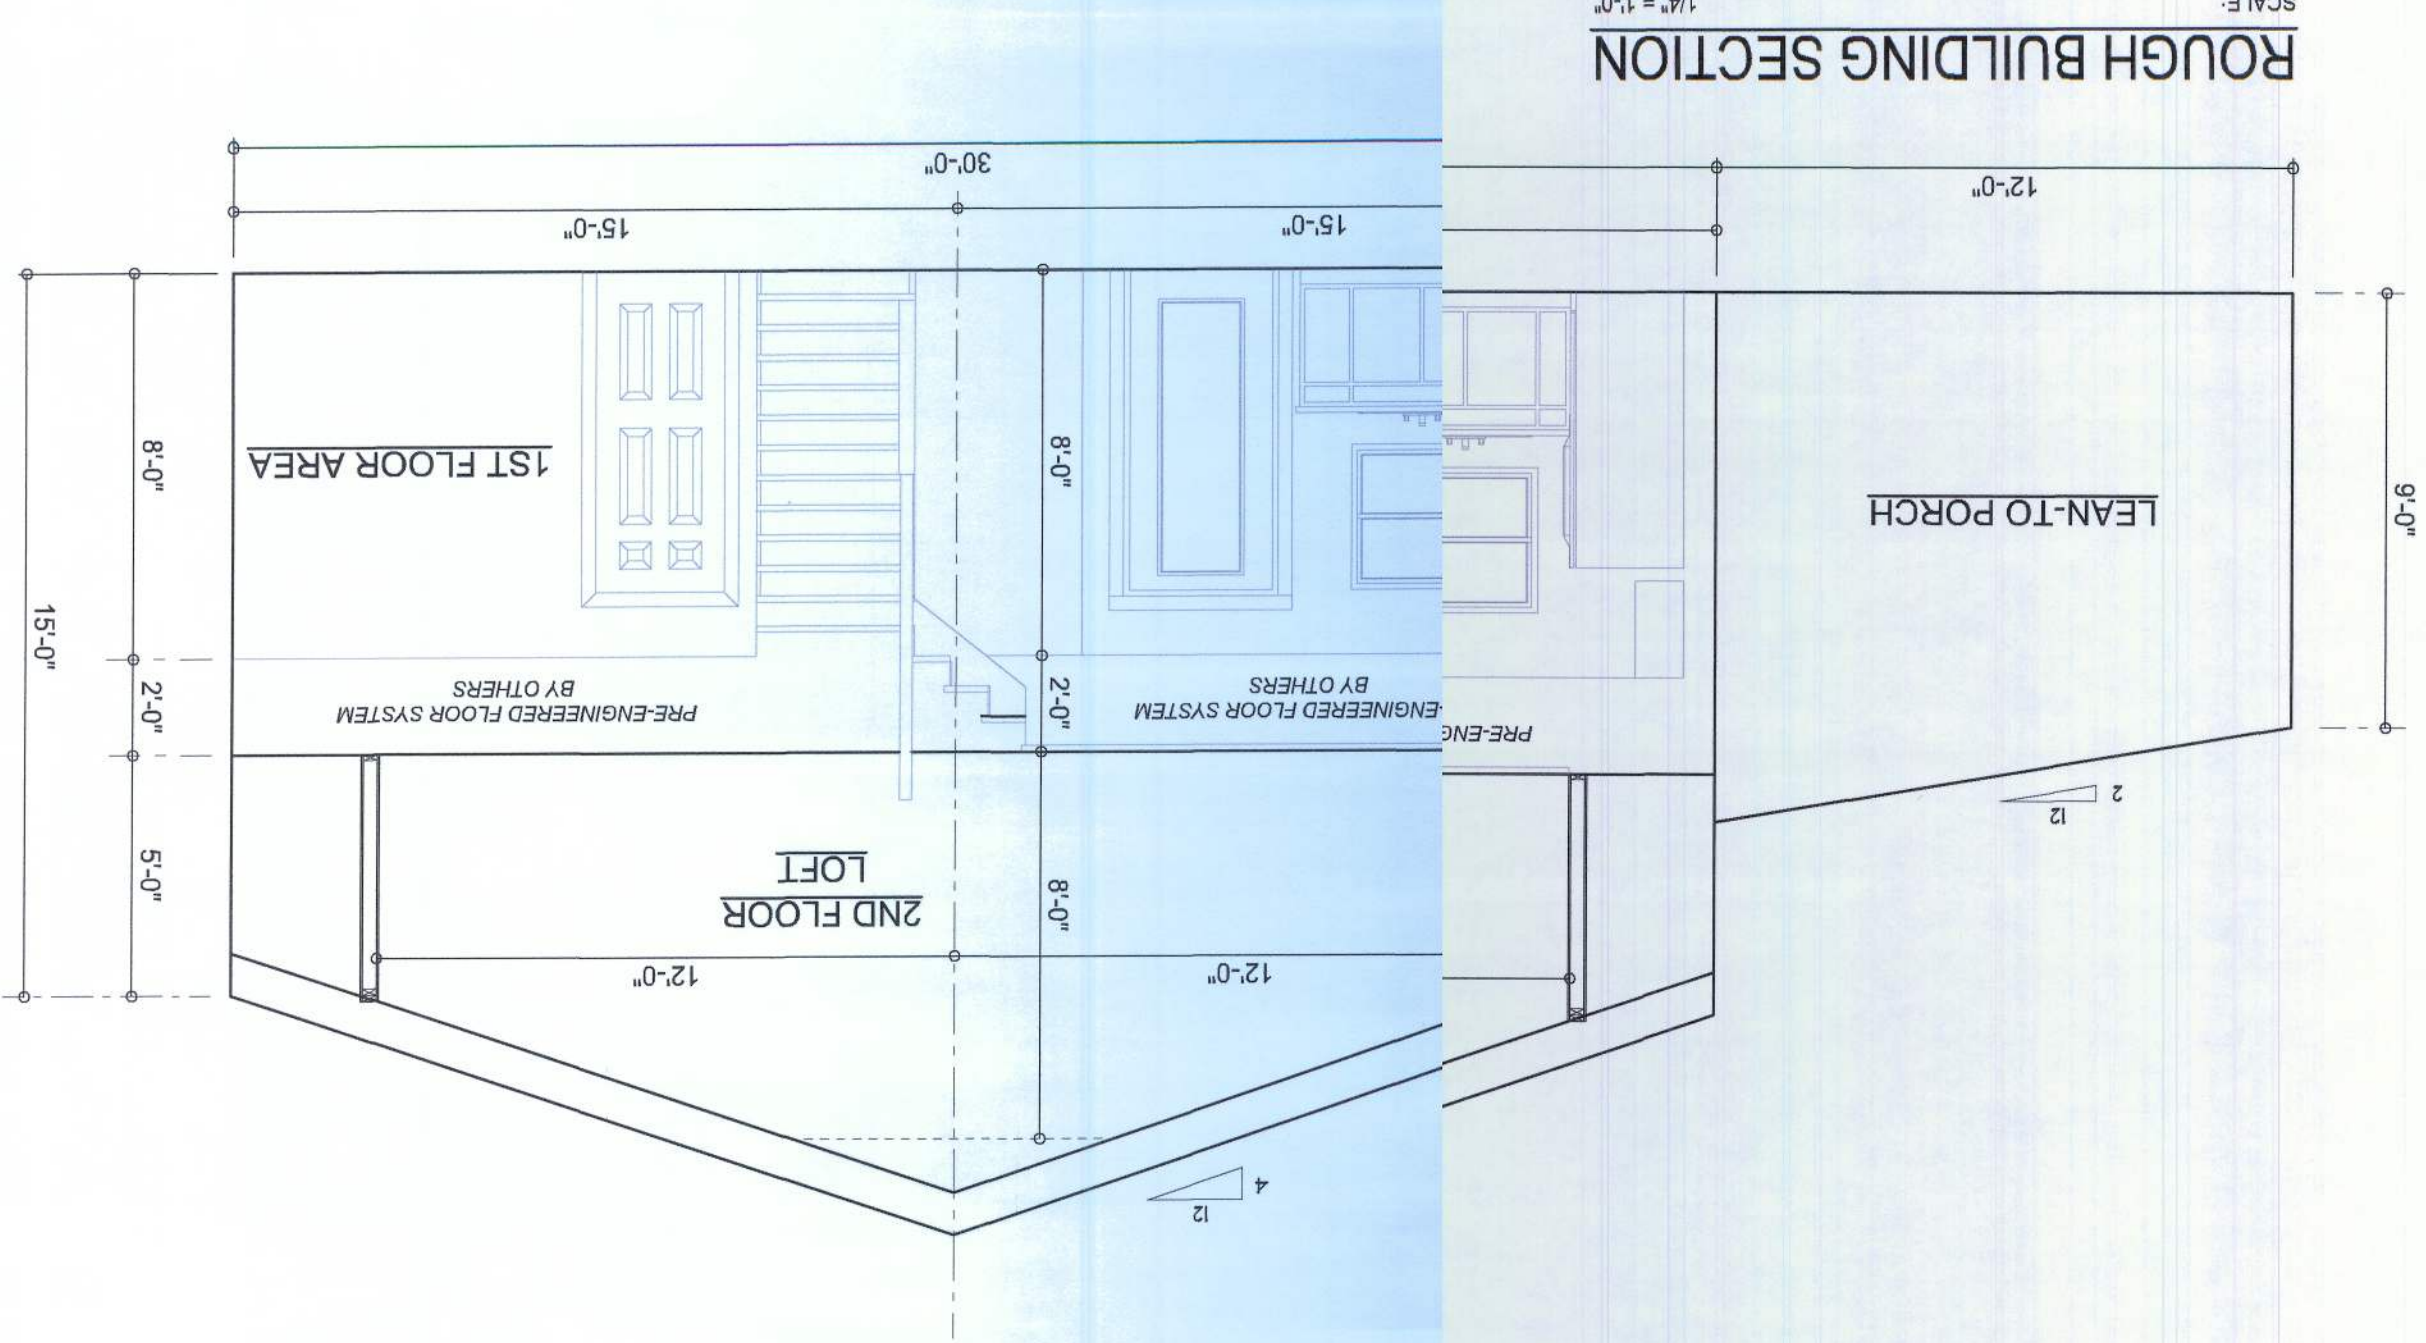

AREA SUMMARY	
S.F.	900
S.F.	410
S.F.	1,310
S.F.	600
S.F.	600
S.F.	2,510