



STATE OF FLORIDA  
DEPARTMENT OF HEALTH  
ONSITE SEWAGE TREATMENT AND DISPOSAL  
SYSTEM  
APPLICATION FOR CONSTRUCTION PERMIT

PERMIT NO. 20-0254  
DATE PAID: 3/27/20  
FEE PAID: 285.00  
RECEIPT #: 1426074

APPLICATION FOR:

☐ New System ☐ Existing System ☐ Holding Tank ☐ Innovative  
☒ Repair ☐ Abandonment ☐ Temporary ☐

APPLICANT: William & Gwen Oglesby

AGENT: Robert W Ford Jr NFST, INC

TELEPHONE: 386 755-6372

MAILING ADDRESS: 741 SE State Road 100 Lake City, FL 32025

TO BE COMPLETED BY APPLICANT OR APPLICANT'S AUTHORIZED AGENT. SYSTEMS MUST BE CONSTRUCTED BY A PERSON LICENSED PURSUANT TO 489.105(3) (m) OR 489.552, FLORIDA STATUTES. IT IS THE APPLICANT'S RESPONSIBILITY TO PROVIDE DOCUMENTATION OF THE DATE THE LOT WAS CREATED OR PLATTED (MM/DD/YY) IF REQUESTING CONSIDERATION OF STATUTORY GRANDFATHER PROVISIONS.

PROPERTY INFORMATION

LOT: 79 BLOCK: 3 SUBDIVISION: Springfield Estates PLATTED: 1993

PROPERTY ID #: 27AS-16-03199-479 ZONING: SF I/M OR EQUIVALENT: ☐ Y ☒ N

PROPERTY SIZE: 0.572 ACRES WATER SUPPLY: ☒ PRIVATE PUBLIC ☐  $\leq 2000$  GPD ☐  $> 2000$  GPD

IS SEWER AVAILABLE AS PER 381.0065, FS? ☐ Y ☒ X DISTANCE TO SEWER: NA FT

PROPERTY ADDRESS: 307 SW Brandy Way Lake City FL

DIRECTIONS TO PROPERTY: 441 N FROM 90 (TD) ON 247 S (TD)  
Bay Meadows ST, (TR) ON SW Brandy Way, to  
307

BUILDING INFORMATION

☒ RESIDENTIAL ☐ COMMERCIAL

Unit No	Type of Establishment	No. of Bedrooms	Building Area Sqft	Commercial/Institutional System Design Table 1, Chapter 64E-6, FAC
1	<u>SF</u>	<u>4</u>	<u>1390</u>	
2				
3				
4				

☐ Floor/Equipment Drains ☐ Other (Specify) \_\_\_\_\_

SIGNATURE: Robert W Ford Jr


DATE: 3/25/2020

## Permit Application Number:

20-0254

Oglesby

**Scale:** Each block represents 10 feet and 1 inch = 40 feet.

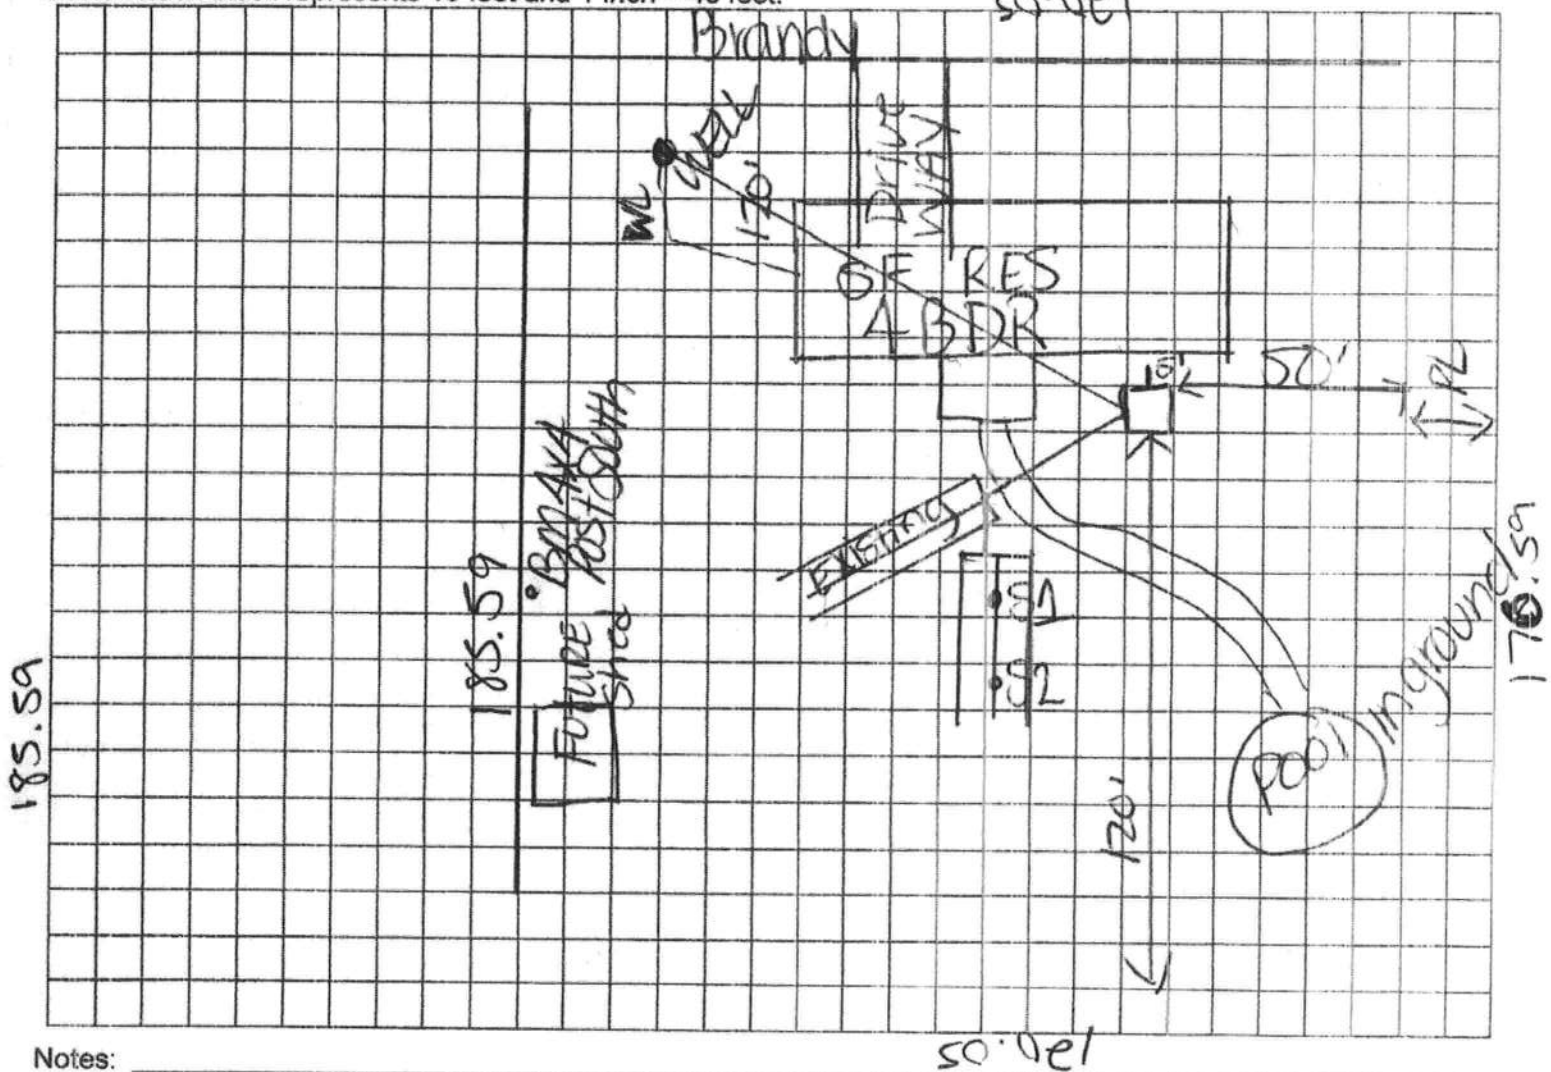

**Notes:**

Site Plan submitted by: Robert W. Furd Jr. DATE: 3/25/2020

Plan Approved

Not Approved

Date 3/30/20

By.

County Health Department

**ALL CHANGES MUST BE APPROVED BY THE COUNTY HEALTH DEPARTMENT**