



STATE OF FLORIDA  
DEPARTMENT OF ENVIRONMENTAL PROTECTION  
ONSITE SEWAGE TREATMENT AND DISPOSAL  
SYSTEM (OSTDS)

PERMIT NO. 25-2209  
DATE PAID: 3/3/25  
FEE PAID: 60.00  
RECEIPT #: 2196881

APPLICATION FOR CONSTRUCTION PERMIT

APPLICATION FOR:

☐ New System ☒ Existing System ☐ Holding Tank ☐ Innovative  
☐ Repair ☐ Abandonment ☐ Temporary ☐

APPLICANT: Kamac Properties LLC

EMAIL: nfpermitting@icloud.com

AGENT: Brody Pack

503-689-6563

MAILING ADDRESS: 6470 147th Road Live Oak, FL

TELEPHONE:

TO BE COMPLETED BY APPLICANT OR APPLICANT'S AUTHORIZED AGENT. SYSTEMS MUST BE CONSTRUCTED BY A PERSON LICENSED PURSUANT TO 489.105(3)(m) OR 489.552, FLORIDA STATUTES. IT IS THE APPLICANT'S RESPONSIBILITY TO PROVIDE DOCUMENTATION OF THE DATE THE LOT WAS CREATED OR PLATTED (MM/DD/YY) IF REQUESTING CONSIDERATION OF STATUTORY GRANDFATHER PROVISIONS.

PROPERTY INFORMATION

OSTDS REMEDIATION PLAN? ☐ Y ☒ N

LOT:        BLOCK:        SUBDIVISION:        PLATTED: No

PROPERTY ID #: 30-3S-16-02403-002 ZONING:        I/M OR EQUIVALENT: ☐ Y ☒ N

PROPERTY SIZE: 2.02 ACRES WATER SUPPLY: ☒ PRIVATE PUBLIC ☐  $\leq 2000$  GPD ☐  $> 2000$  GPD

IS SEWER AVAILABLE AS PER 381.0065, FS? ☐ Y ☒ N

DISTANCE TO SEWER:        FT

PROPERTY ADDRESS: 7860 W US-90 Lake City, FL

DIRECTIONS TO PROPERTY: See Attached

BUILDING INFORMATION

☒ RESIDENTIAL

☐ COMMERCIAL

Unit No.	Type of Establishment	No. of Bedrooms	Building Area Sqft	Commercial/Institutional System Design Table I, Chapter 62-6, FAC
1	Old Home	3	924	<u>Orig Attached</u>
2	New Home	3	1114	
3				
4				

☐ Floor/Equipment Drains ☐ Other (Specify)       

SIGNATURE: [Signature] DATE: 3/3/25

DEP 4015, 06-21-2022 (Obsoletes previous editions which may not be used)

Incorporated 62-6.004, FAC

STATE OF FLORIDA  
DEPARTMENT OF ENVIRONMENTAL PROTECTION  
APPLICATION FOR CONSTRUCTION PERMIT

Permit Application Number

25-0209

----- PART II - SITEPLAN -----

Scale: Each block represents 10 feet and 1 inch = 40 feet.


Notes:

Site Plan submitted by: Brody Pack

Plan Approved ☒

Not Approved ☐

Date 3/10/25

By  County Health Department

**ALL CHANGES MUST BE APPROVED BY THE COUNTY HEALTH DEPARTMENT**


DEP 4015, 06-21-2022 (Obsoletes previous editions which may not be used)

Incorporated: 62-6.004, F.A.C.

25-0209



Brody Pack  
12/10/24

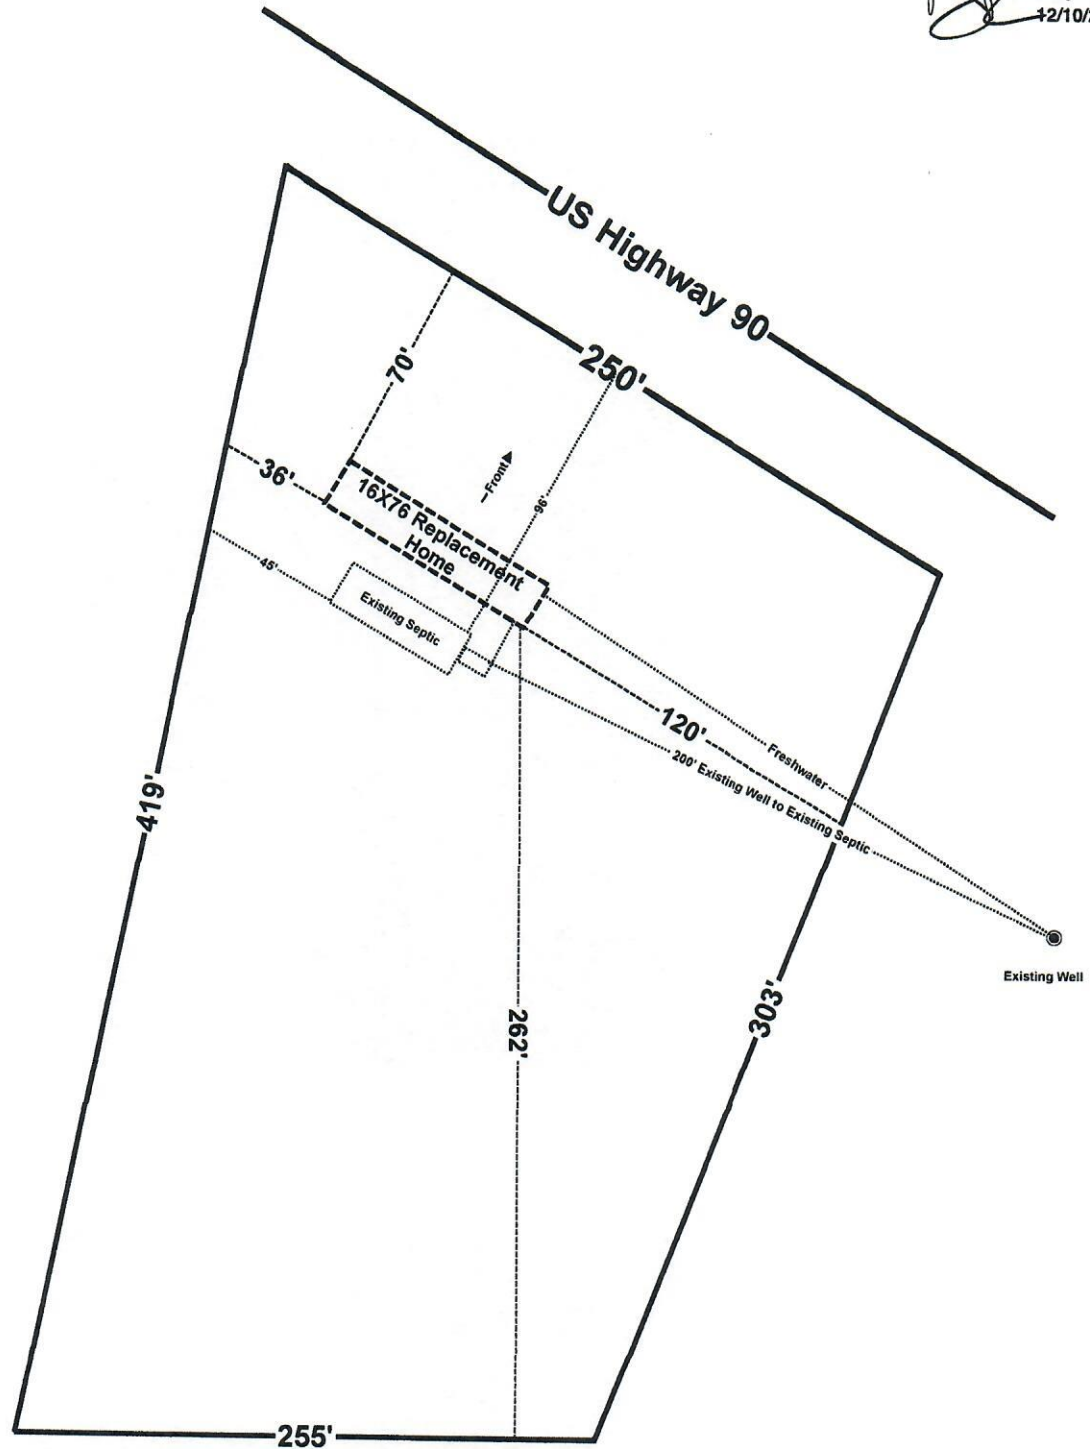

KAMAC Properties, LLC  
7860 W. US-90 Lake City, FL  
Parcel: 30-3S-16-02403-002

Scale 1" = 60'  
2.02 Acres