

#49706

CR # 10-8268



STATE OF FLORIDA  
DEPARTMENT OF HEALTH  
ONSITE SEWAGE TREATMENT AND DISPOSAL  
SYSTEM  
APPLICATION FOR CONSTRUCTION PERMIT

PERMIT NO 21-0573  
DATE PAID: 6/3/21  
FEE PAID: 310.00  
RECEIPT #: 1678222

## APPLICATION FOR:

☒ New System      ☐ Existing System      ☐ Holding Tank      ☐ Innovative  
☐ Repair      ☐ Abandonment      ☐ Temporary      ☐

APPLICANT: CALEB & CHRISTINE DOUGLASAGENT: HOWARD SEPTICTELEPHONE: (386) 965-7257MAILING ADDRESS: 906 SW POPLAR LNLAKE CITYFL 32025

TO BE COMPLETED BY APPLICANT OR APPLICANT'S AUTHORIZED AGENT. SYSTEMS MUST BE CONSTRUCTED BY A PERSON LICENSED PURSUANT TO 489.105(3) (m) OR 489.552, FLORIDA STATUTES. IT IS THE APPLICANT'S RESPONSIBILITY TO PROVIDE DOCUMENTATION OF THE DATE THE LOT WAS CREATED OR PLATTED (MM/DD/YY) IF REQUESTING CONSIDERATION OF STATUTORY GRANDFATHER PROVISIONS.

## PROPERTY INFORMATION

LOT: N/A BLOCK: N/A SUBDIVISION: METES AND BOUNDS PLATTED: \_\_\_\_\_

PROPERTY ID #: 20-4S-16-03077-016 ZONING: AG I/M OR EQUIVALENT: ☐ NO ☐

PROPERTY SIZE: 9.770 ACRES WATER SUPPLY: ☒ PRIVATE PUBLIC ☐ <2000GPD ☐ >2000GPD

IS SEWER AVAILABLE AS PER 381.0065, FS? ☐ NO ☐ DISTANCE TO SEWER: N/A FT

PROPERTY ADDRESS: 5062 SW BIRLEY AVE, LAKE CITY

DIRECTIONS TO PROPERTY: **TAKE 90 WEST, TURN LEFT ON CR 247, TURN RIGHT ON CR 242, TURN RIGHT ON SW BIRLEY AVE, 2ND DRIVE ON LEFT.**

BUILDING INFORMATION ☒ RESIDENTIAL ☐ COMMERCIAL


| Unit No. | Type of Establishment | No. of Bedrooms | Building Area Sqft | Commercial/Institutional System Design Table 1, Chapter 64E-6, FAC |
|----------|-----------------------|-----------------|--------------------|--------------------------------------------------------------------|
| 1        | HOUSE                 | 4               | 2,077              |                                                                    |
| 2        |                       |                 |                    |                                                                    |
| 3        |                       |                 |                    |                                                                    |
| 4        |                       |                 |                    |                                                                    |

☐ Floor/Equipment Drains ☐ Other (Specify) \_\_\_\_\_

SIGNATURE: John HowardDATE: 6/2/21

Application for Onsite Sewage Disposal System  
Construction Permit. Part II Site Plan  
Permit Application Number: 21-0513

ALL CHANGES MUST BE APPROVED BY THE COUNTY HEALTH UNIT

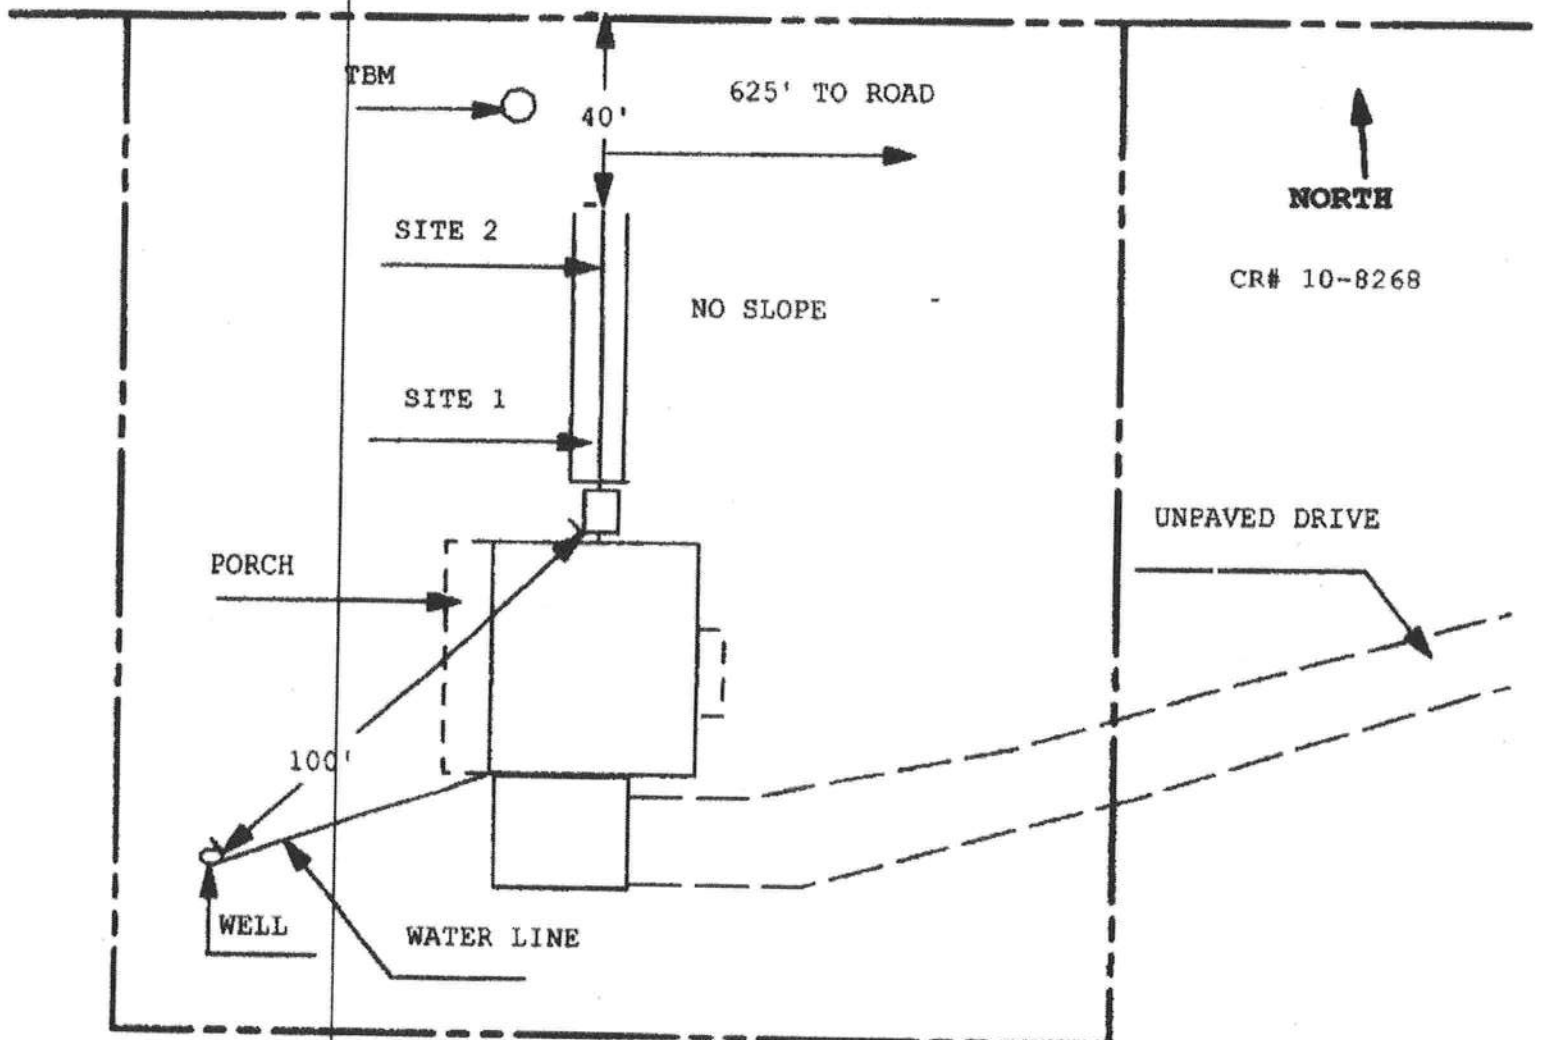

NO WELLS WITHIN 100'

1 INCH = 40 FEET

Site Plan Submitted By Paul L. Lyle Date 5/30/21  
Plan Approved X Not Approved        Date       

By [Signature] CPHU

Notes: