




6"X 6" . pt post
18" dia. x 48" deep
post footing (typ)

FOUNDATION PLAN VIEW

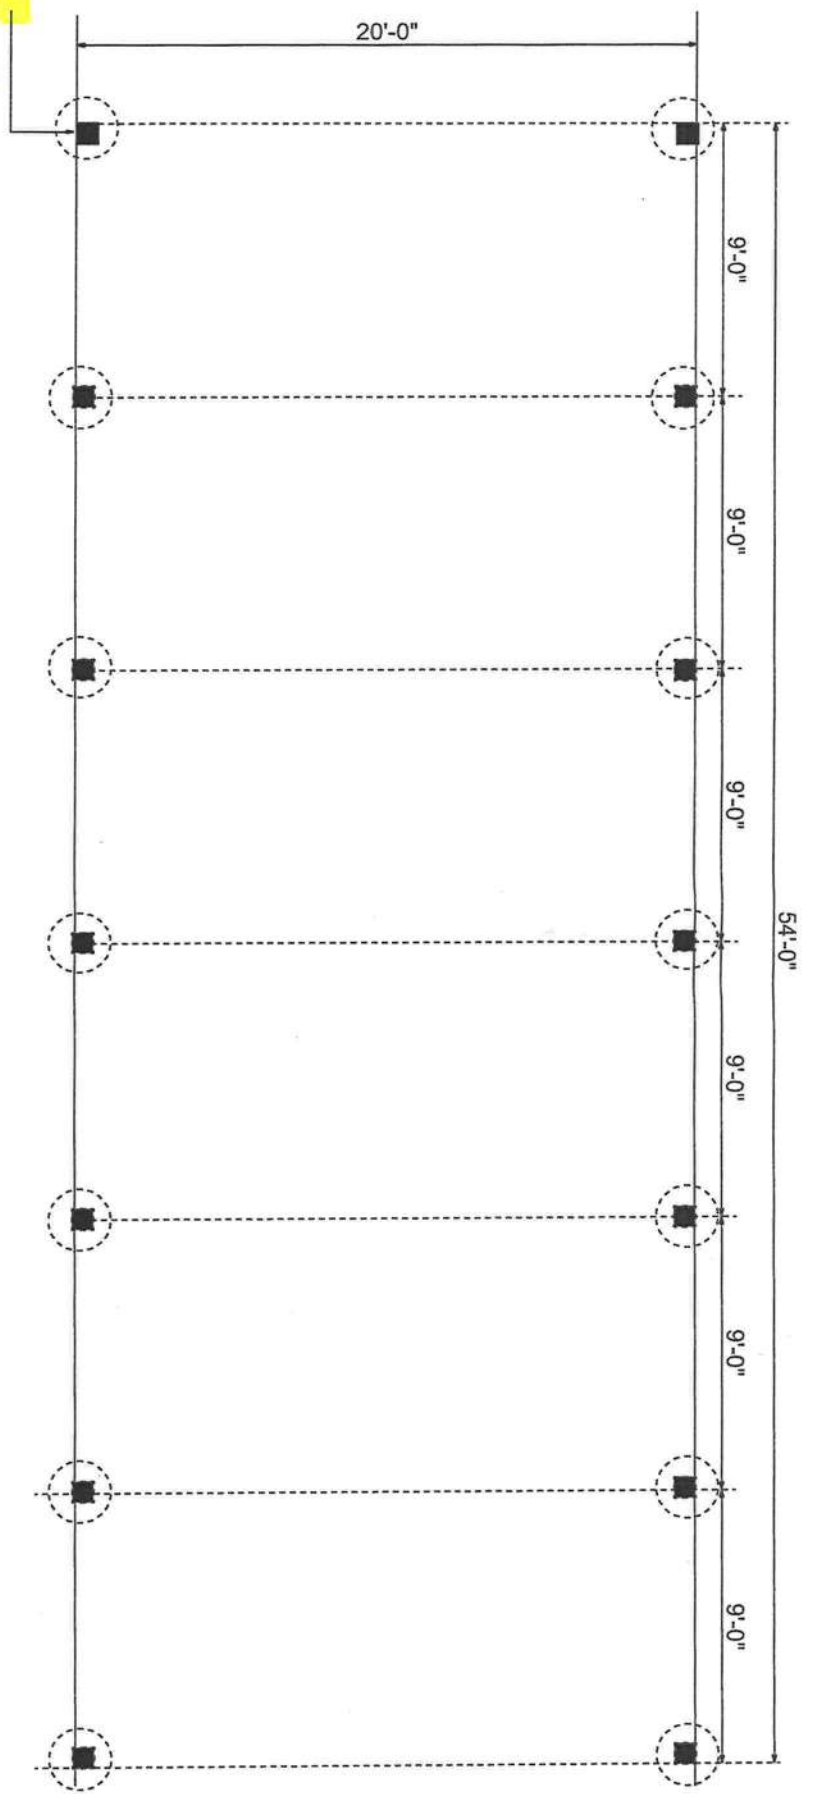

6"X 6" . pt post
18" dia. x 48" deep
post footing (typ)

ROOF PLAN VIEW

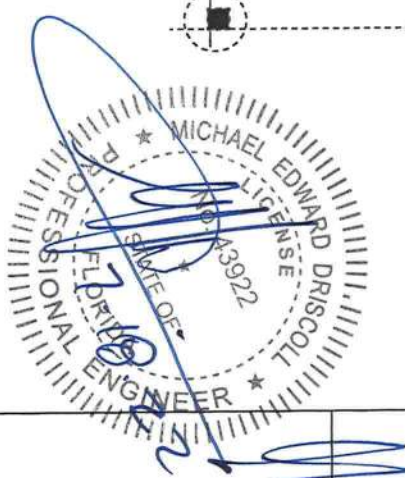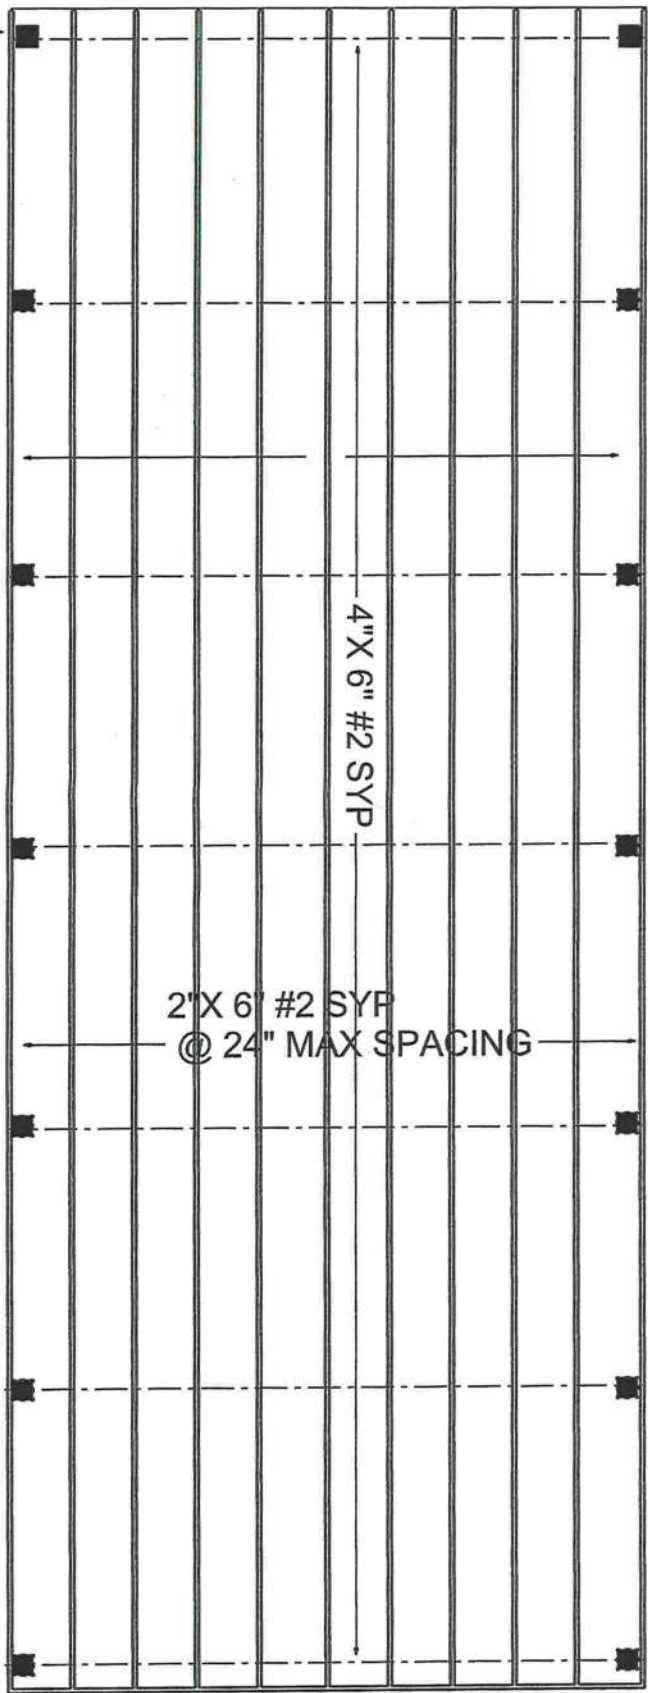

7-18-22
Michael E Driscoll PE
FL Reg # 43922

DRISCOLL ENGINEERING, INC.
CONSULTING ENGINEERS
PO BOX 357577 GAINESVILLE, FL 32605
PH (352) 531-1513 CA 8890
FX (352) 505-3366

TUCKER
230 SW MEMORIAL DR
FT WHITE, FL. DB22-521-rourk

SHEET:
2