


STATE OF FLORIDA
DEPARTMENT OF HEALTH
APPLICATION FOR CONSTRUCTION PERMIT

Permit Application Number 14-2178E

----- PART II - SITEPLAN -----

Scale: Each block represents 10 feet and 1 inch = ⁵⁰40 feet.

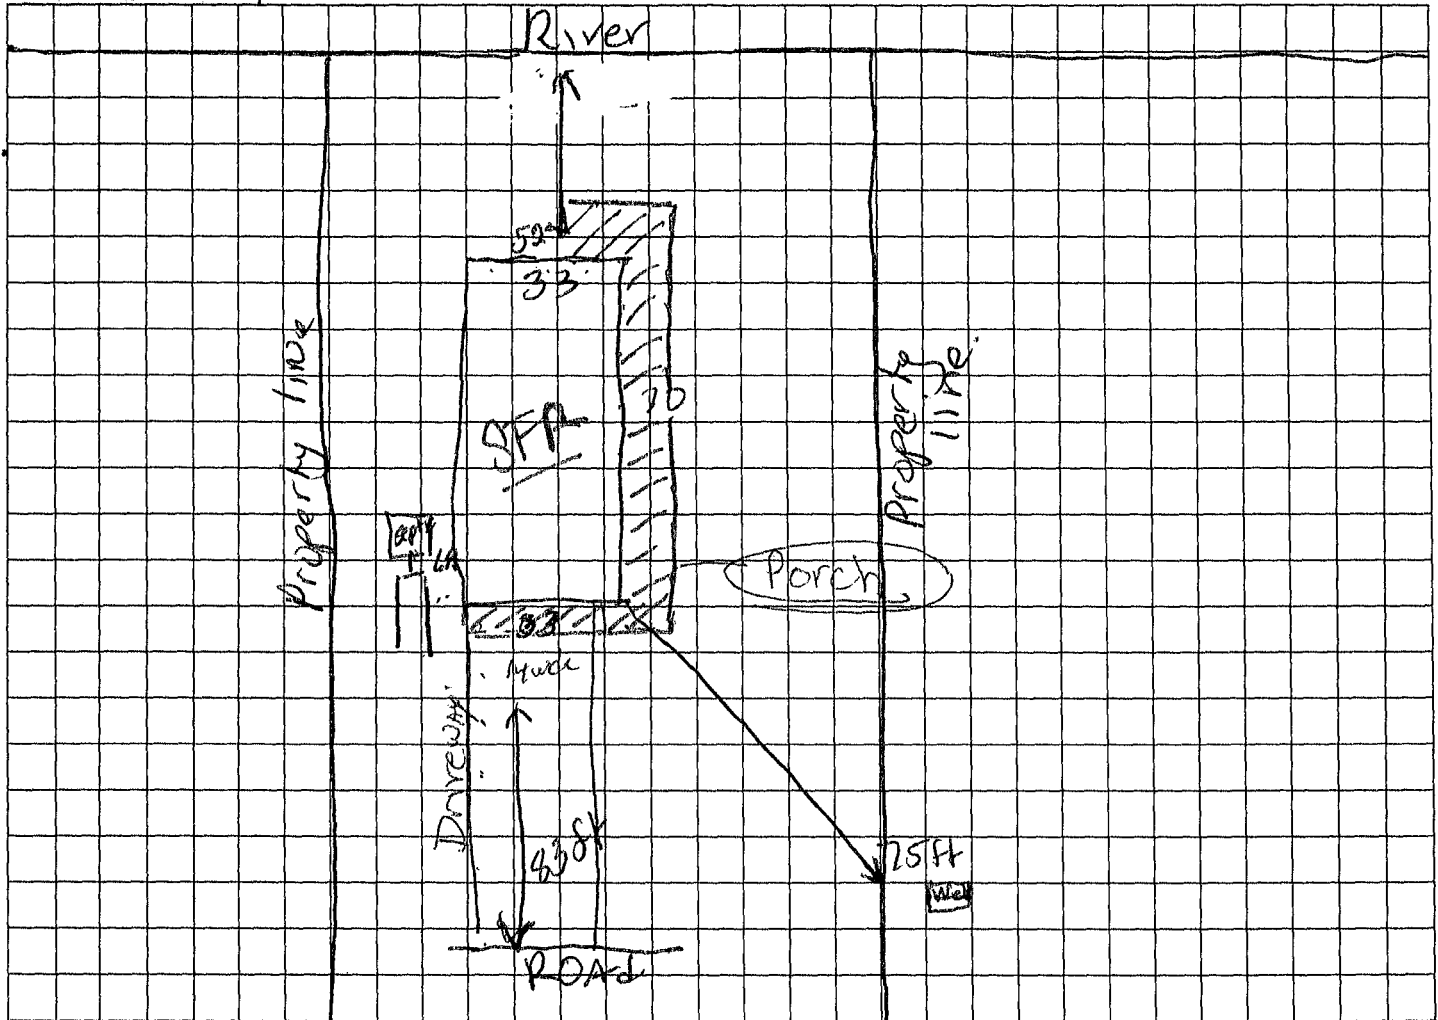

Notes: Review for porch const. only

Site Plan submitted by: Tana Norris

Plan ~~Approved~~ **REVIEWED**

Not Approved _____

By [Signature]

[Signature]

Date 2/13/14

County Health Department

ALL CHANGES MUST BE APPROVED BY THE COUNTY HEALTH DEPARTMENT

REVIEWED