



C:\CONSULTING\JOB FILES\PLAN REVIEW\FL 19074-SOTO\DWGSD\DETAILS\FL 19074 S-1.dwg, 11/1/2019 7:54:46 PM

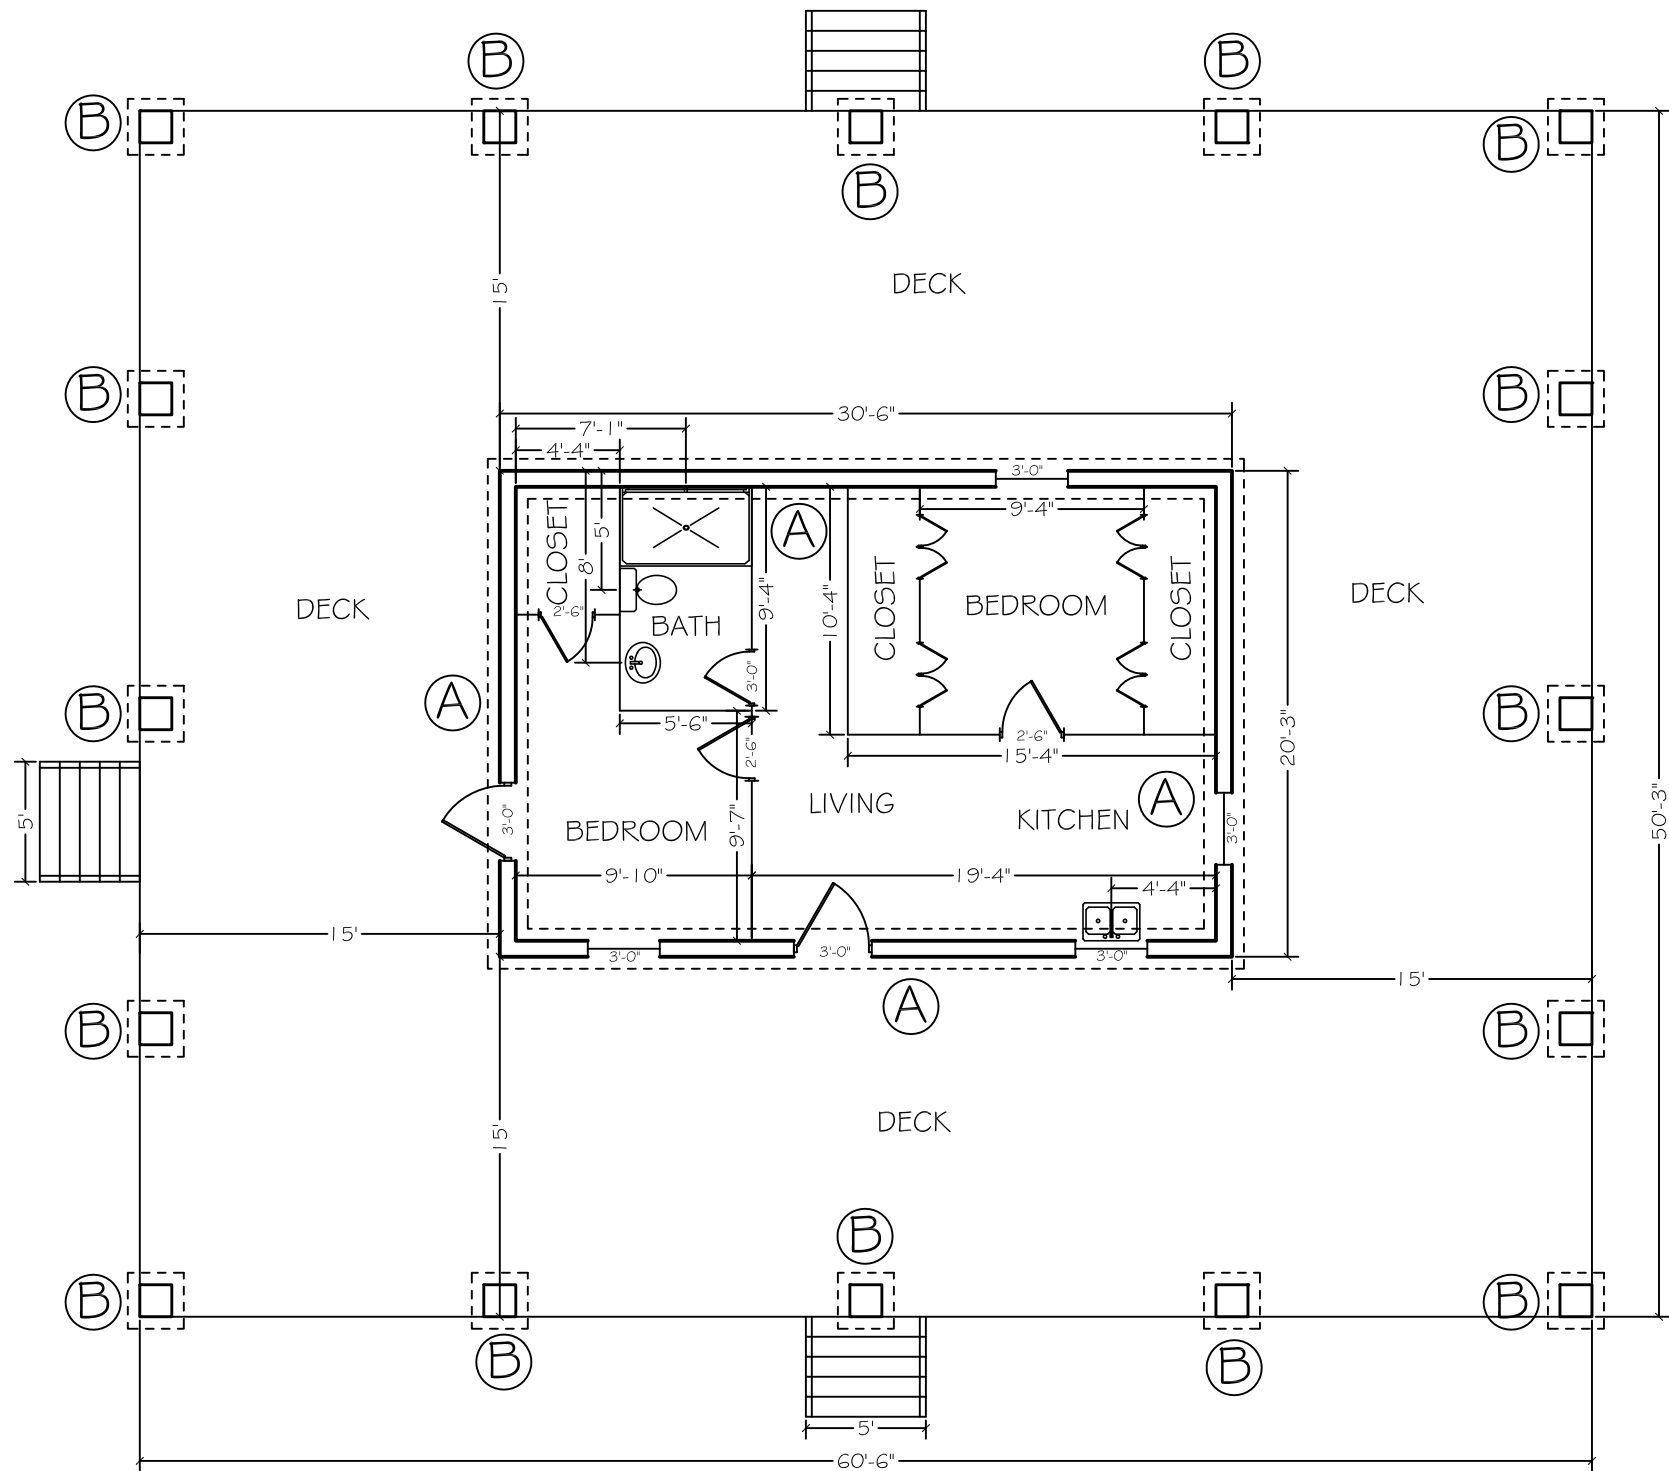


NOTE:
STAIRS RISER SHALL BE 7.5"
AND TREADS SHALL BE 10", PER
FBC, 2017.

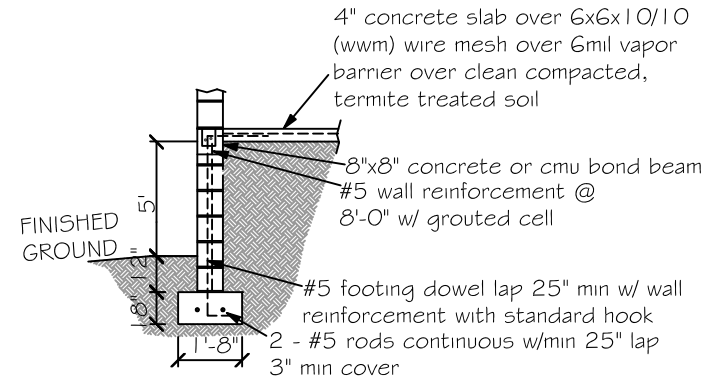

A Stem wall foundation (typ)

NOTE:
HEATED AREA: 618 S.F.

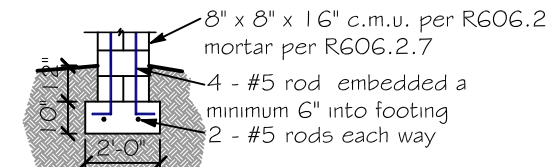

B DECK SUPPORT COLUMN FOOTING




Digitally signed by Carol Chadwick
DN: c=US, o=Unaffiliated,
ou=A01410C0000016CDF503D0F
00000CBA, cn=Carol Chadwick
Date: 2019.11.01 19:55:49 -04'00'

SOTO RESIDENCE
FLOOR & FOUNDATION PLAN
HIGH SPRINGS, FL

PROJECT NO. FL19074
DATE NOV. 1, 2019
REVISION DATE
SHEET S-1

PREPARED FOR
Betsy Soto
Seth Soto
23676 S. Hwy. 441
High Springs, FL
seth.soto95@gmail.com
786.942.9190

REVISION DESCRIPTION	DATE

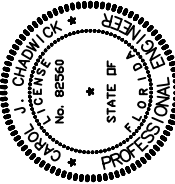

CAROL CHADWICK
Professional Engineer
License No. 82560
State of Florida
FLORIDA BOARD OF PROFESSIONAL ENGINEERS
10007
Lake City, FL 32825
3900 S. Highway 441
High Springs, FL 32676
9146 Highway 441
High Springs, FL 32676
FLORIDA BOARD OF PROFESSIONAL ENGINEERS
OREGON • CALIFORNIA • N.C. • TEXAS