


STATE OF FLORIDA
DEPARTMENT OF ENVIRONMENTAL PROTECTION
APPLICATION FOR CONSTRUCTION PERMIT

112401

Permit Application Number

-PART II - SITEPLAN

Ballard

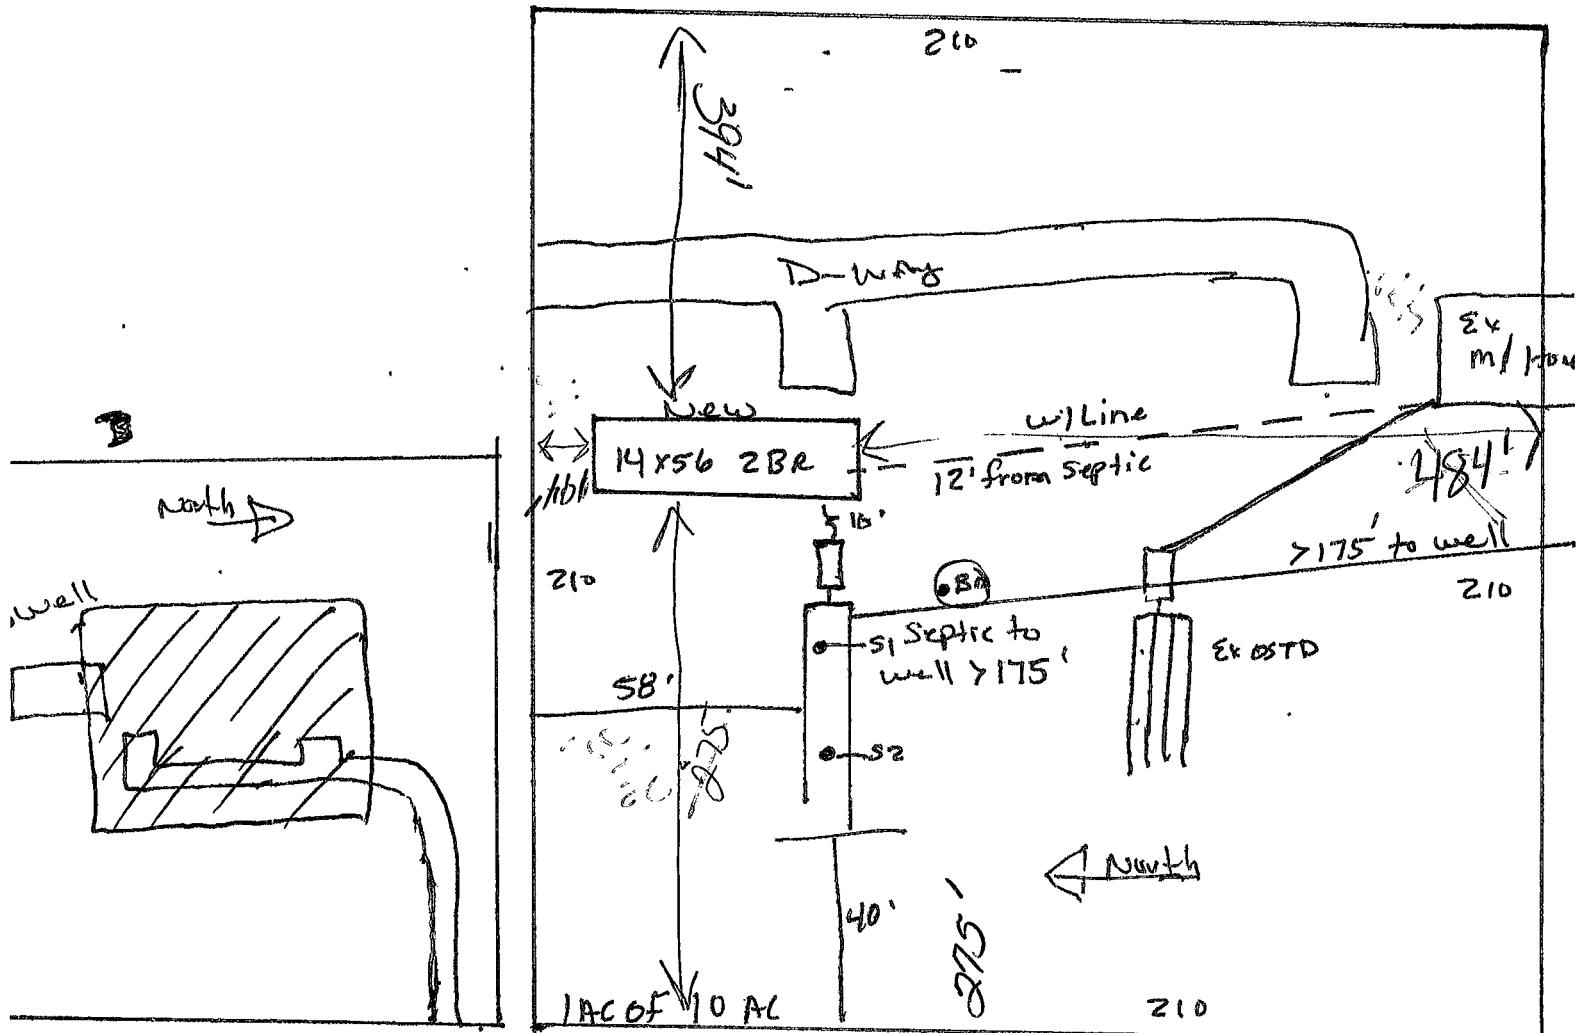

Ballarp C. +

Notes:

Site Plan submitted by: Penland, Inc., 1999 10-8-2025

Plan Approved _____

Not Approved

Date

By

County Health Department

ALL CHANGES MUST BE APPROVED BY THE COUNTY HEALTH DEPARTMENT

DEP 4015, 06-21-2022 (Obsoletes previous editions which may not be used)
Incorporated: 62-6.004 F.A.C.