



STATE OF FLORIDA
DEPARTMENT OF ENVIRONMENTAL PROTECTION
ONSITE SEWAGE TREATMENT AND DISPOSAL
SYSTEM (OSTDS)

PERMIT NO. 23-0265
DATE PAID: 4/6/23
FEE PAID: 60.00
RECEIPT #: AP1957692

APPLICATION FOR CONSTRUCTION PERMIT

APPLICATION FOR:

☐ New System ☒ Existing System ☐ Holding Tank ☐ Innovative
☐ Repair ☐ Abandonment ☐ Temporary ☐

APPLICANT: MARK BACHMAN

EMAIL: BACHMANWELDING@outlook.com

AGENT:

TELEPHONE: 561-213-9431

MAILING ADDRESS: 571 SW WORRY FREE GLN Fort white FL 32038

TO BE COMPLETED BY APPLICANT OR APPLICANT'S AUTHORIZED AGENT. SYSTEMS MUST BE CONSTRUCTED BY A PERSON LICENSED PURSUANT TO 489.105(3) (m) OR 489.552, FLORIDA STATUTES. IT IS THE APPLICANT'S RESPONSIBILITY TO PROVIDE DOCUMENTATION OF THE DATE THE LOT WAS CREATED OR PLATTED (MM/DD/YY) IF REQUESTING CONSIDERATION OF STATUTORY GRANDFATHER PROVISIONS.

PROPERTY INFORMATION

OSTDS REMEDIATION PLAN? ☐ Y ☒ N

LOT: _____ BLOCK: _____ SUBDIVISION: _____ PLATTED: _____

PROPERTY ID #: 26-75-16-04328-001 ZONING: _____ I/M OR EQUIVALENT: ☐ Y ☒ N

PROPERTY SIZE: 5.1 ACRES WATER SUPPLY: ☐ PRIVATE PUBLIC ☐ ≤ 2000 GPD ☐ > 2000 GPD

IS SEWER AVAILABLE AS PER 381.0065, FS? ☐ Y ☒ N DISTANCE TO SEWER: _____ FT

PROPERTY ADDRESS: 571 SW WORRY FREE GLN Fort white FL 32038

DIRECTIONS TO PROPERTY: _____

BUILDING INFORMATION

☐ RESIDENTIAL ☐ COMMERCIAL

Unit No	Type of Establishment	No. of Bedrooms	Building Area Sqft	Commercial/Institutional System Design Table I, Chapter 62-6, FAC
1	<u>CARPORT</u>		<u>1200</u>	
2				
3				
4				

☐ Floor/Equipment Drains ☐ Other (Specify) _____

SIGNATURE: Mark Bachman

DATE: 4/6/23

DEP 4015, 06-21-2022 (Obsoletes previous editions which may not be used)

Incorporated 62-6.004, FAC


Page 1 of 4

STATE OF FLORIDA
DEPARTMENT OF ENVIRONMENTAL PROTECTION
APPLICATION FOR CONSTRUCTION PERMIT

Permit Application Number 23-0265

----- PART II - SITEPLAN -----

Scale: Each block represents 10 feet and 1 inch = 40 feet.

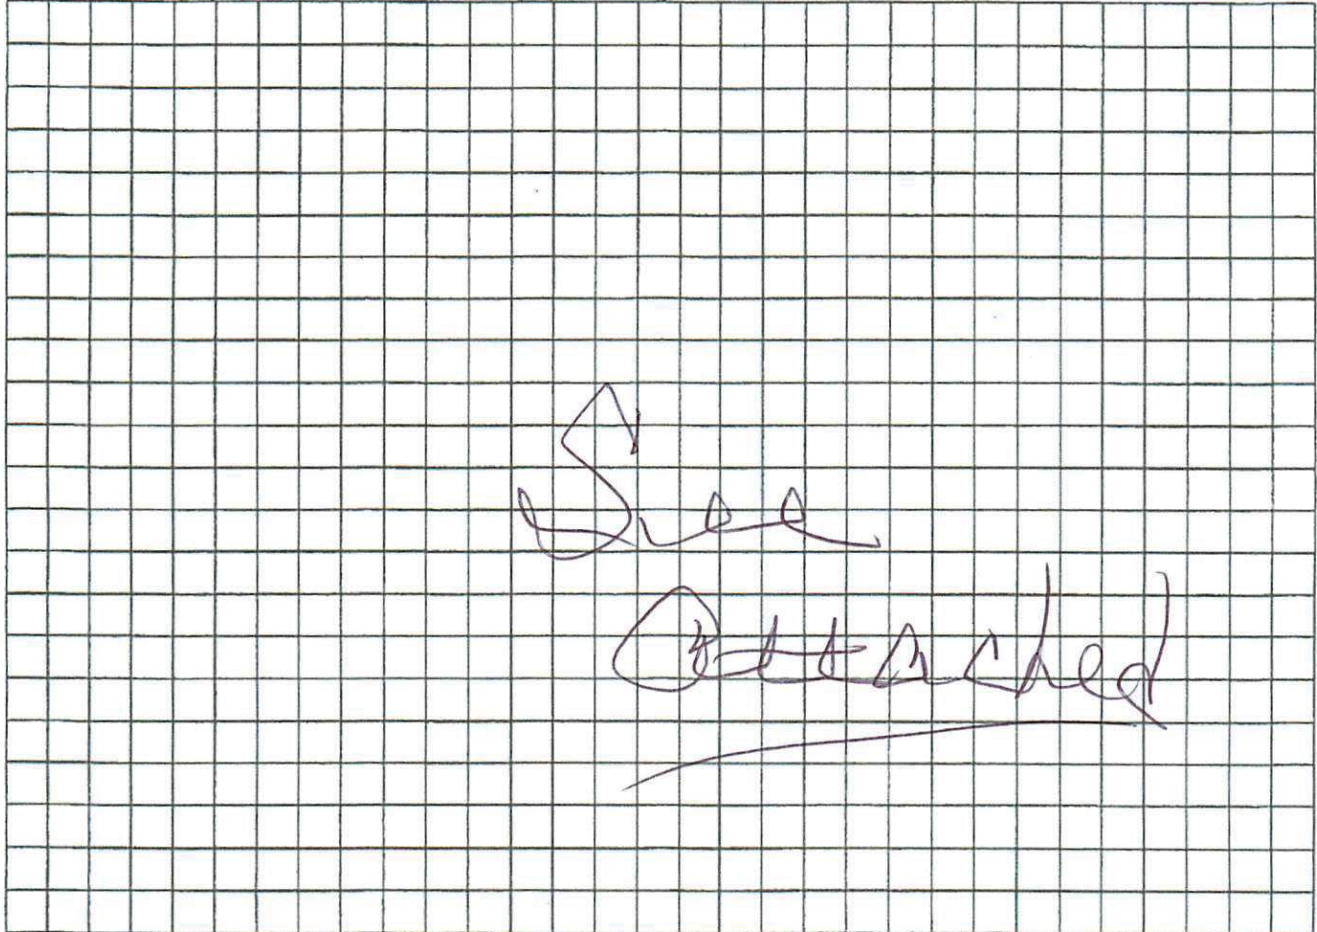

Notes: _____

Site Plan submitted by: MARK Bachman

Plan Approved ☒ Not Approved ☐ Date 4/6/23

By Canemdia Andra ESF Columbia County Health Department

ALL CHANGES MUST BE APPROVED BY THE COUNTY HEALTH DEPARTMENT

DEP 4015, 06-21-2022 (Obsoletes previous editions which may not be used)


Incorporated: 62-6.004, F.A.C.

Page 2 of 4

LANDS OF
KIMBERLY REBECCA HUI
TAX PARCEL NO.
26-75-16-04328-0
ORB 903, PAGE 125

LANDS OF
ROBERT MITCHELL CLEMONS
TAX PARCEL NO.
26-75-16-04328-016

LANDS DESCRIBED
IN ORB 1373, PAGE
1359

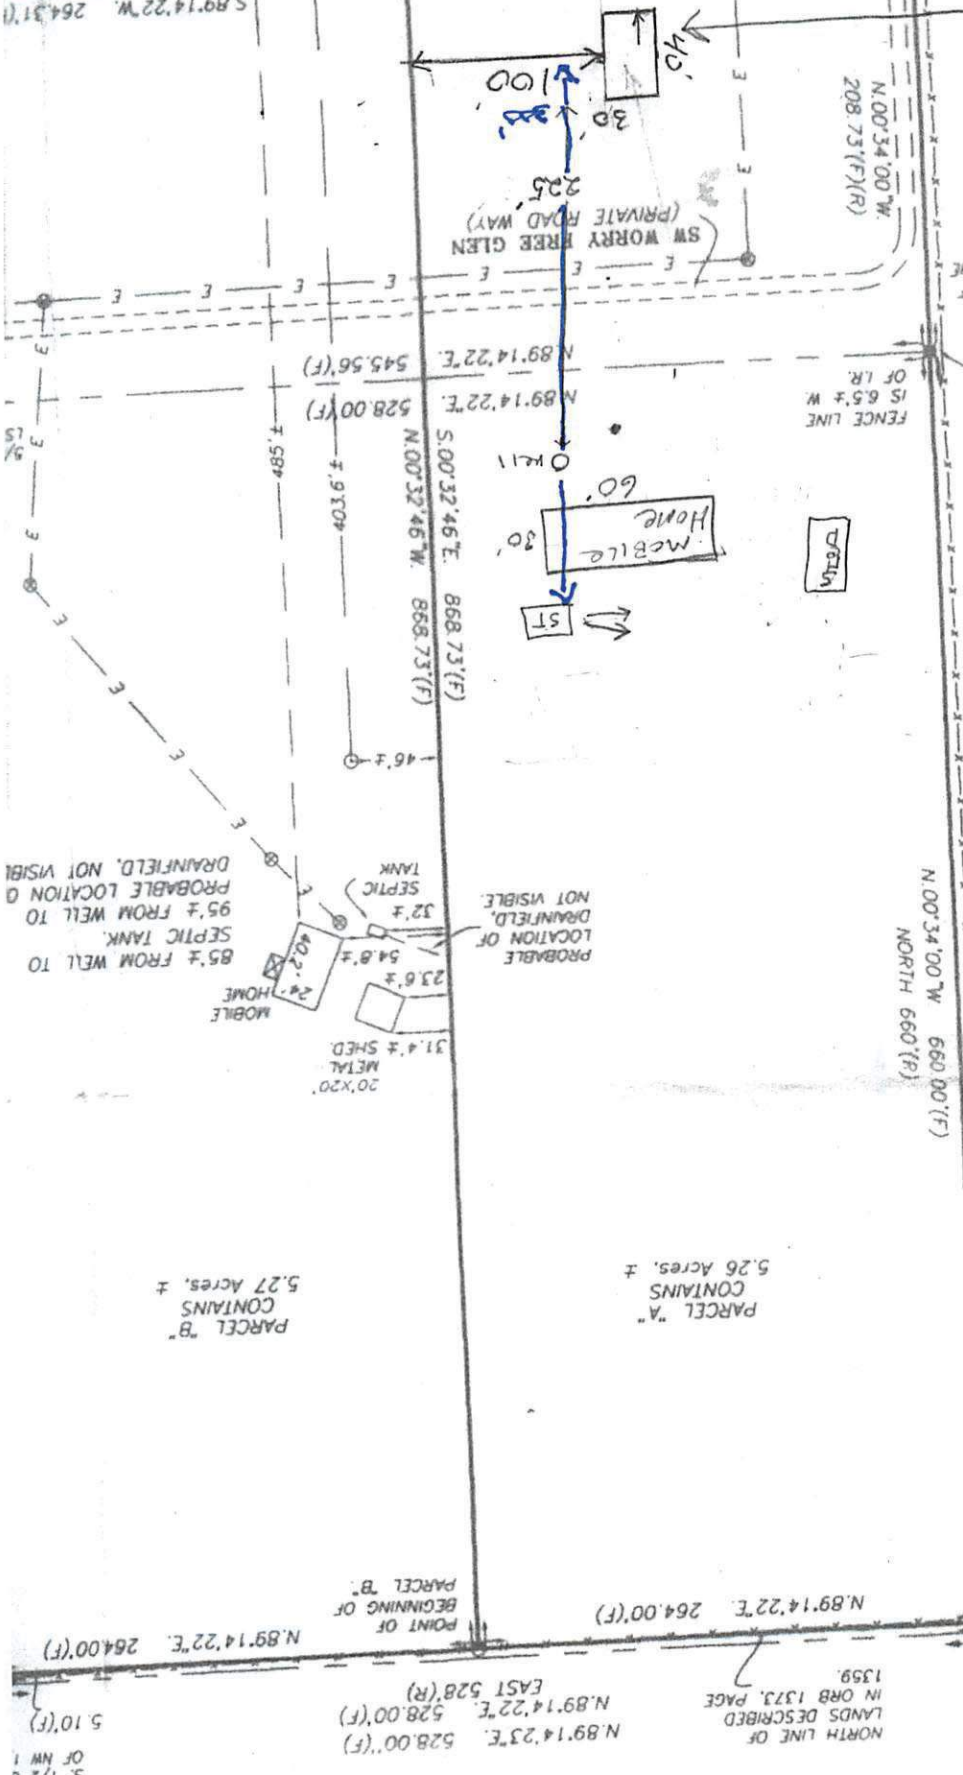

Proposed
30' x 40'
METAL BLDG.

POINT OF BEGINNING OF
PARCEL A
POINT OF COMMENCEMENT
OF PARCEL B
SW CORNER OF THE NORTH
1/2 OF THE NW 1/4 OF
SECTION 26
LS 4708
5/8" I.R.
FENCE LINE
IS 6.5' ± W
OF I.R.

LANDS OF
SANTA FE SPRINGS, LLC
TAX PARCEL NO.
27-75-16-04337-000
ORB 1063, PAGE 958
NOT A PART

FENCE CORNER
IS 2' ± S, 5' ±
W OF I.R.

N.00°34'00"W.
1330.21'(F)

LANDS DESCRIBED
IN ORB 1373, PAGE
1359

N.89°14'23"E. 528.00'(F)
N.89°14'22"E. 528.00'(F)
EAST 528'(R)

S. 1/2
OF NW 1/4