


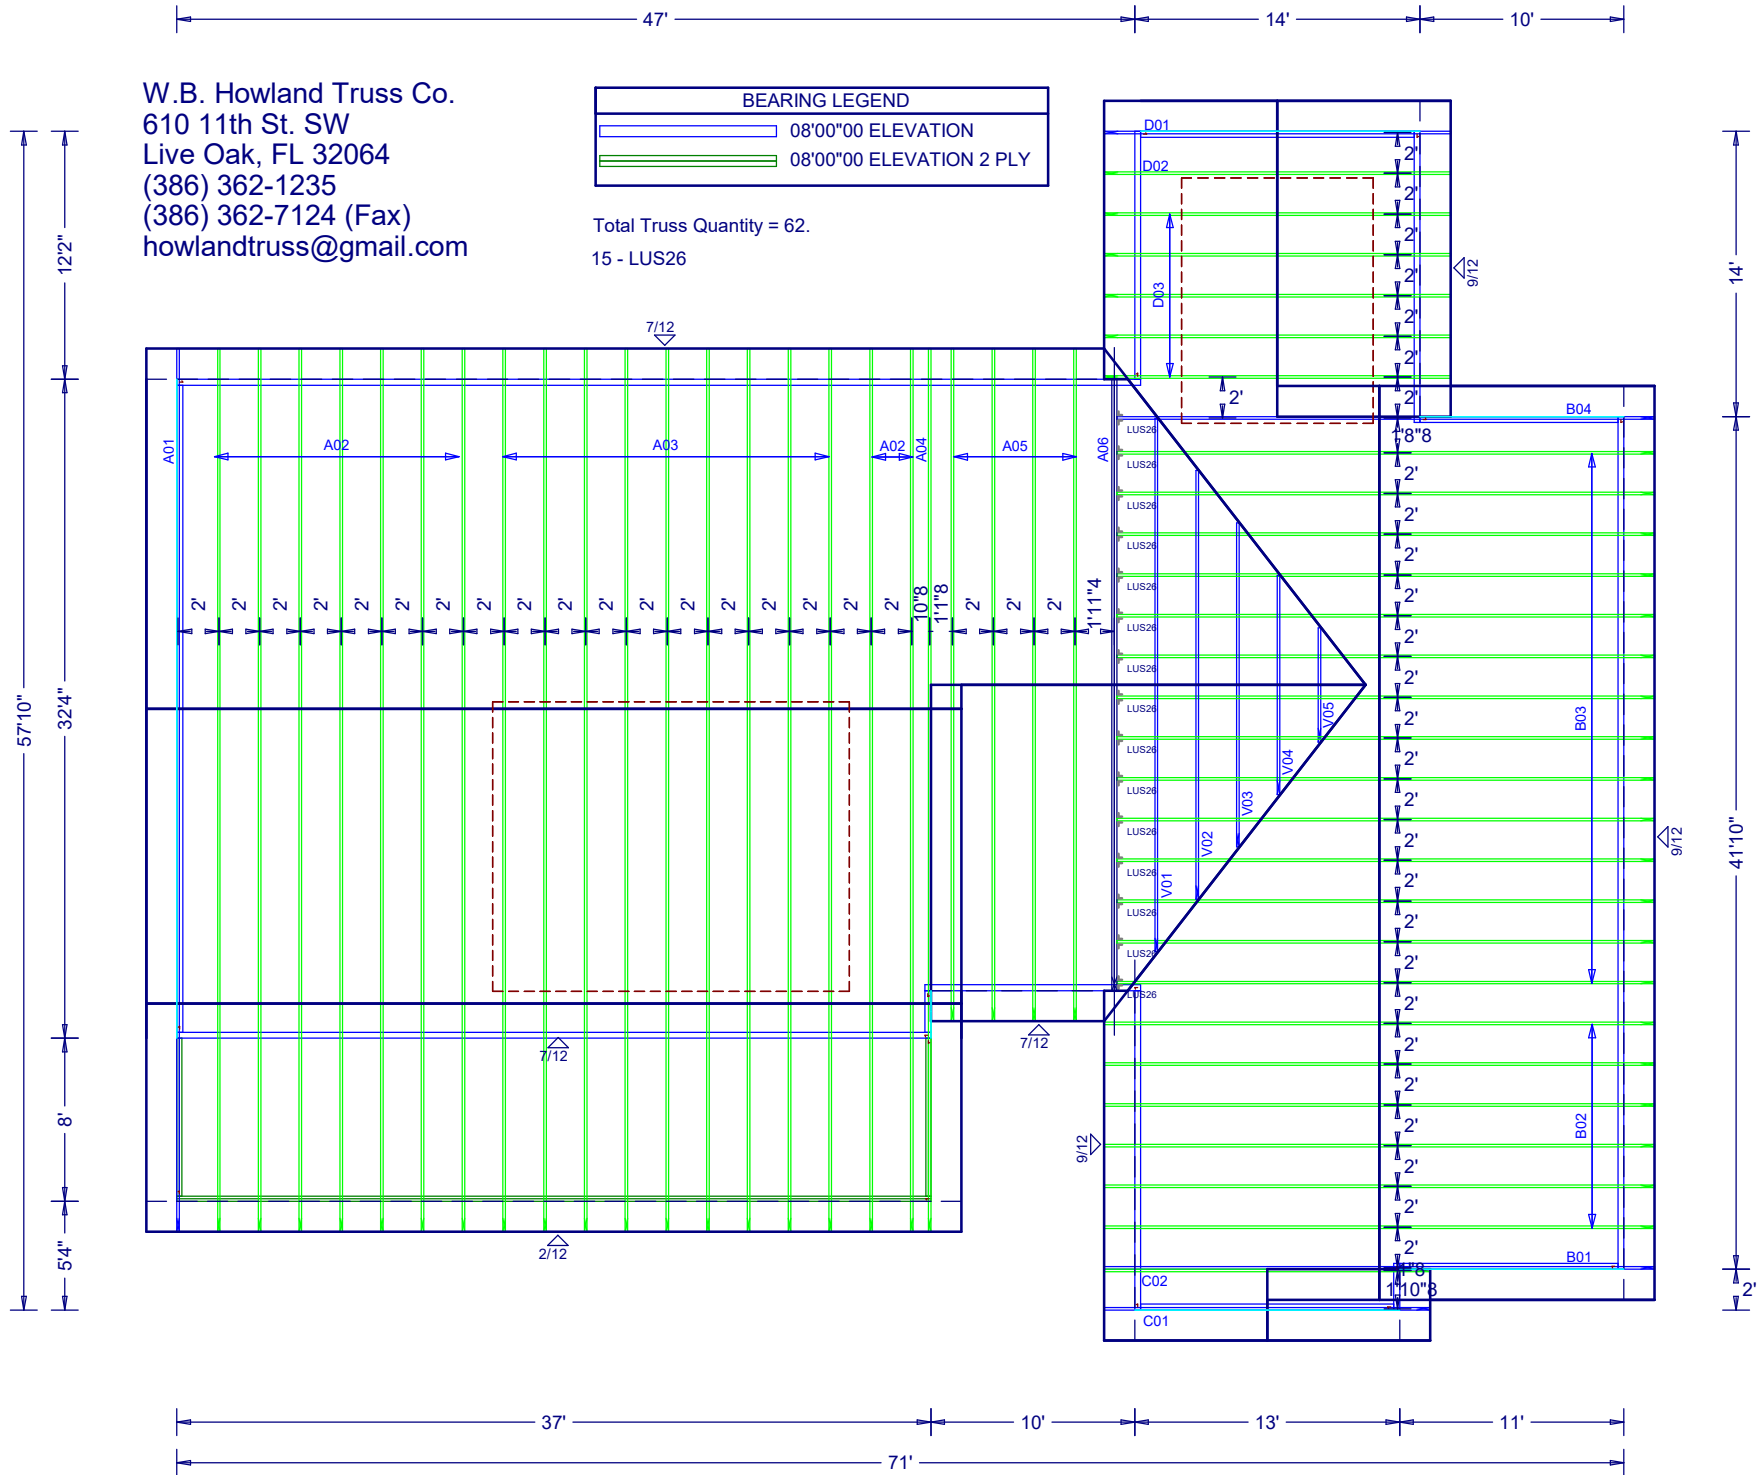

Job Name: PARKS RESIDENCE
Customer: Plumb Level Construction
Designer: Charles Roddenberry
ADDRESS:
Salesman: BW
: 12-23-2024

PAGE NO:
1 OF 1