


PROJECT:
NEW BUILDING

Zoning : Light Industrial


S100 - SLAB PLAN
S200 - COLUMN LAYOUT
S300 - ROOF FRAMING LAYOUT
S400 - ROOF SHEETING LAYOUT
S500 - SIDEWALL FRAMING & SHEETING
S600 - ENDWALL FRAMING & SHEETING
S700 - DETAILS
S701 - DETAILS
S702 - DETAILS

DATE	ISSUE/REVISION
##/##/20##	REVISION #

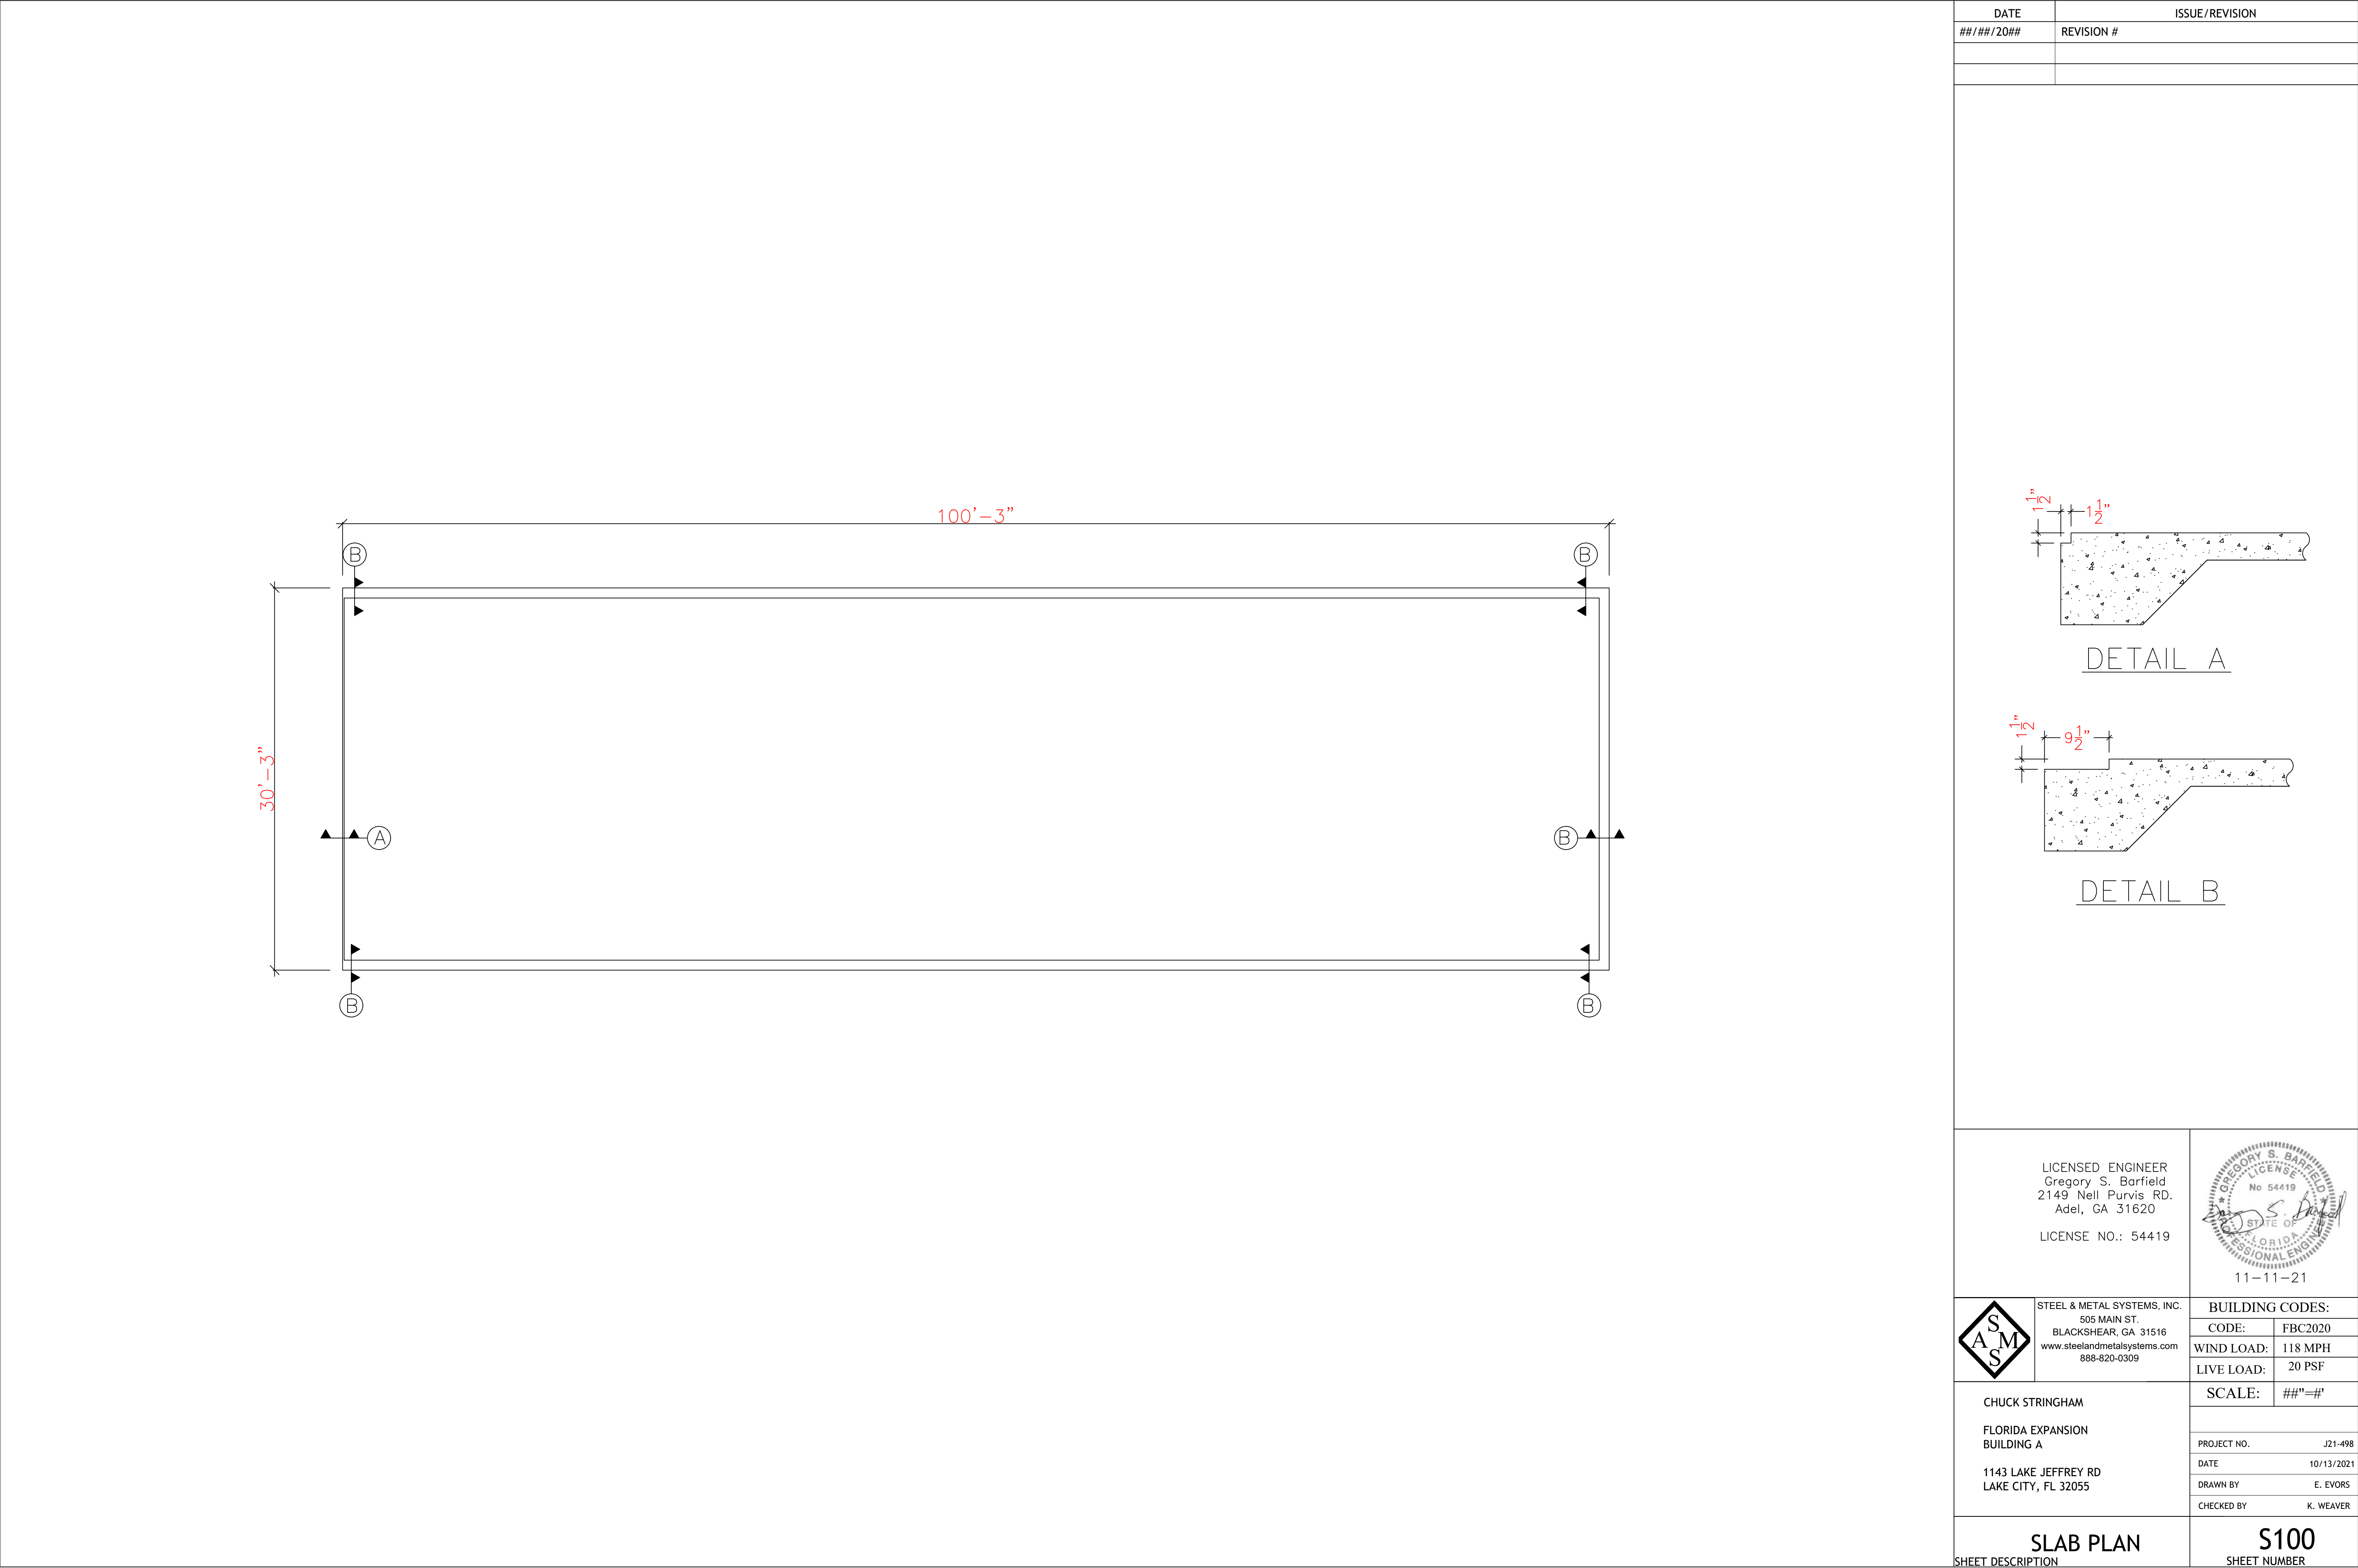



DATE	ISSUE/REVISION
##/##/20##	REVISION #

PARTS LIST			
LABEL	PART NAME	LENGTH	QTY.
A-C1	4X2.5X16GA CEE	8'-4"	60
A-C2	4X2.5X16GA CEE	8'-4.75'	4
A-C3	4X2.5X16GA CEE	8'-6"	4
A-C4	4X2.5X16GA CEE	8'-7.25'	2
A-C5	4X2X16GA CEE	8'-4.75'	2
A-C6	4X2X16GA CEE	8'-6"	2
A-C7	4X2X16GA CEE	8'-7.25'	1
A-C8	4X2X16GA CEE	8'-3.25'	20
A-C9	4X2X16GA CEE	8'-4.5'	20
A-C10	4X2X16GA CEE	8'-5.75'	10
4'X7'	4X7 DOOR	-	6
9'X7'	9X7 RDLLUP DOOR	-	18
CSY	CSY	PARTITION HEIGHT	23
A-BA1	BASE ANGLE (A-BA1) - 4X2	20'-0"	1
A-BA2	BASE ANGLE (A-BA2) - 4X2	10'-0"	3

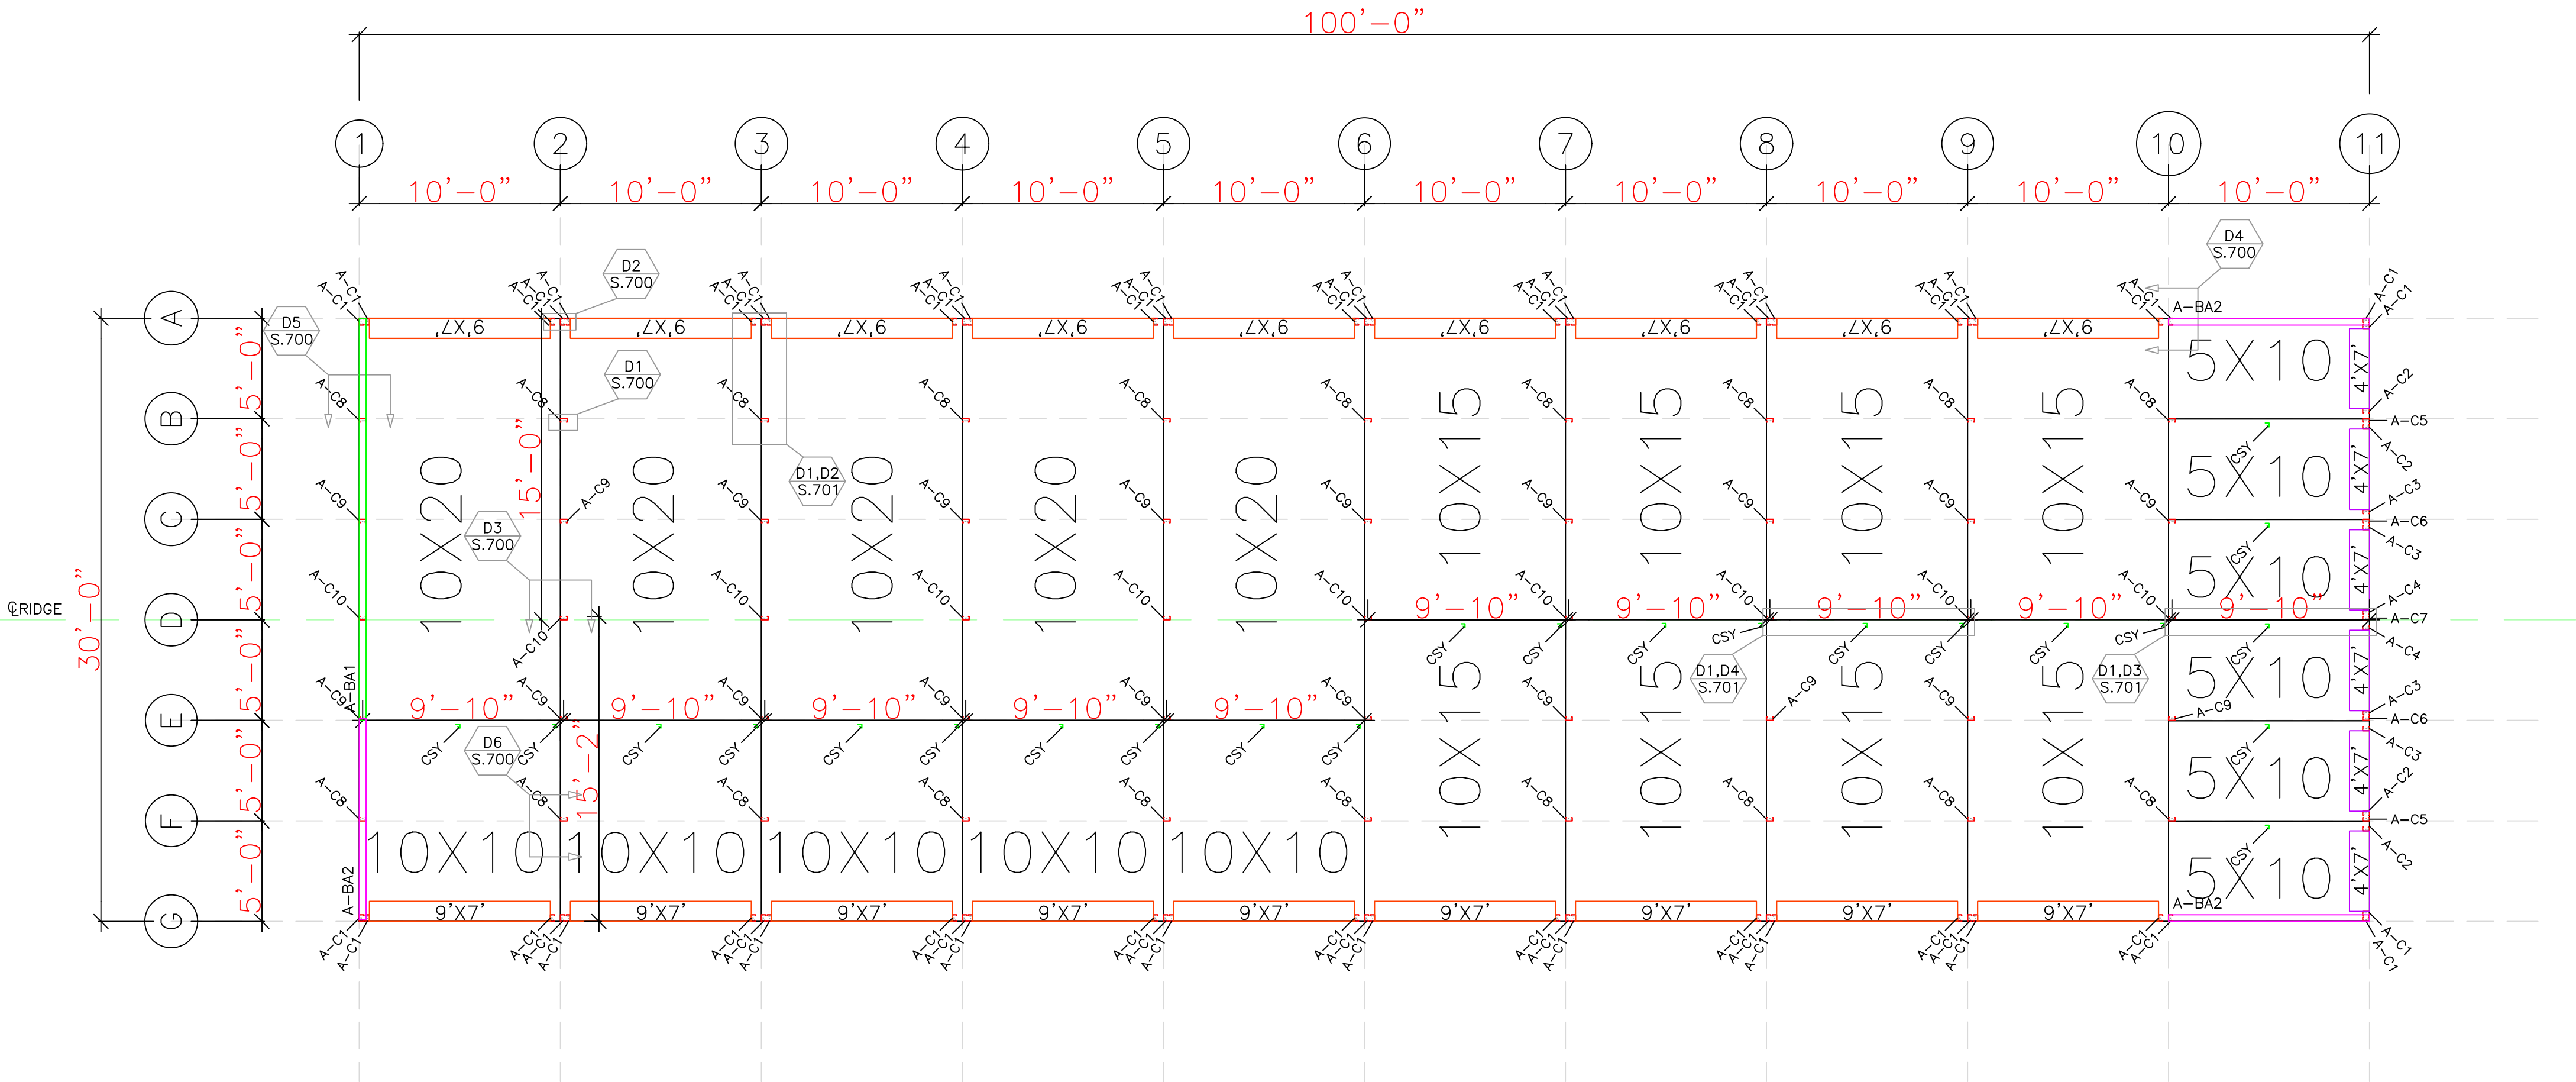

LICENSED ENGINEER
Gregory S. Barfield
2149 Nell Purvis RD.
Adel, GA 31620

LICENSE NO.: 54419

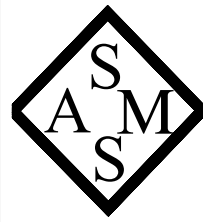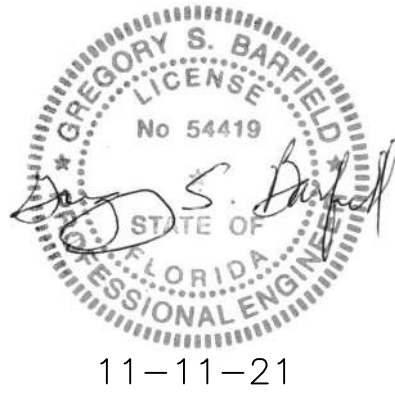

STEEL & METAL SYSTEMS, INC.
505 MAIN ST.
BLACKSHEAR, GA 31516
www.steelandsmetalsystems.com
888-820-0309

BUILDING CODES:	
CODE:	FBC2020
WIND LOAD:	118 MPH
LIVE LOAD:	20 PSF

CHUCK STRINGHAM

FLORIDA EXPANSION
BUILDING A

1143 LAKE JEFFREY RD
LAKE CITY, FL 32055

SCALE: ##"=#'

PROJECT NO. J21-498

DATE 10/13/2021

DRAWN BY E. EVORS


CHECKED BY K. WEAVER

COLUMN LAYOUT
SHEET DESCRIPTION

S200
SHEET NUMBER

DATE	ISSUE/REVISION
##/##/20##	REVISION #

PARTS LIST			
LABEL	PART NAME	LENGTH	QTY
A-ES 1	EAVE STRUT (A-ES 1) - 4X2X16GA	20'-0"	10
A-PR1	PURLIN (A-PR 1) - 4X2X16GA ZEE	21'-0"	25

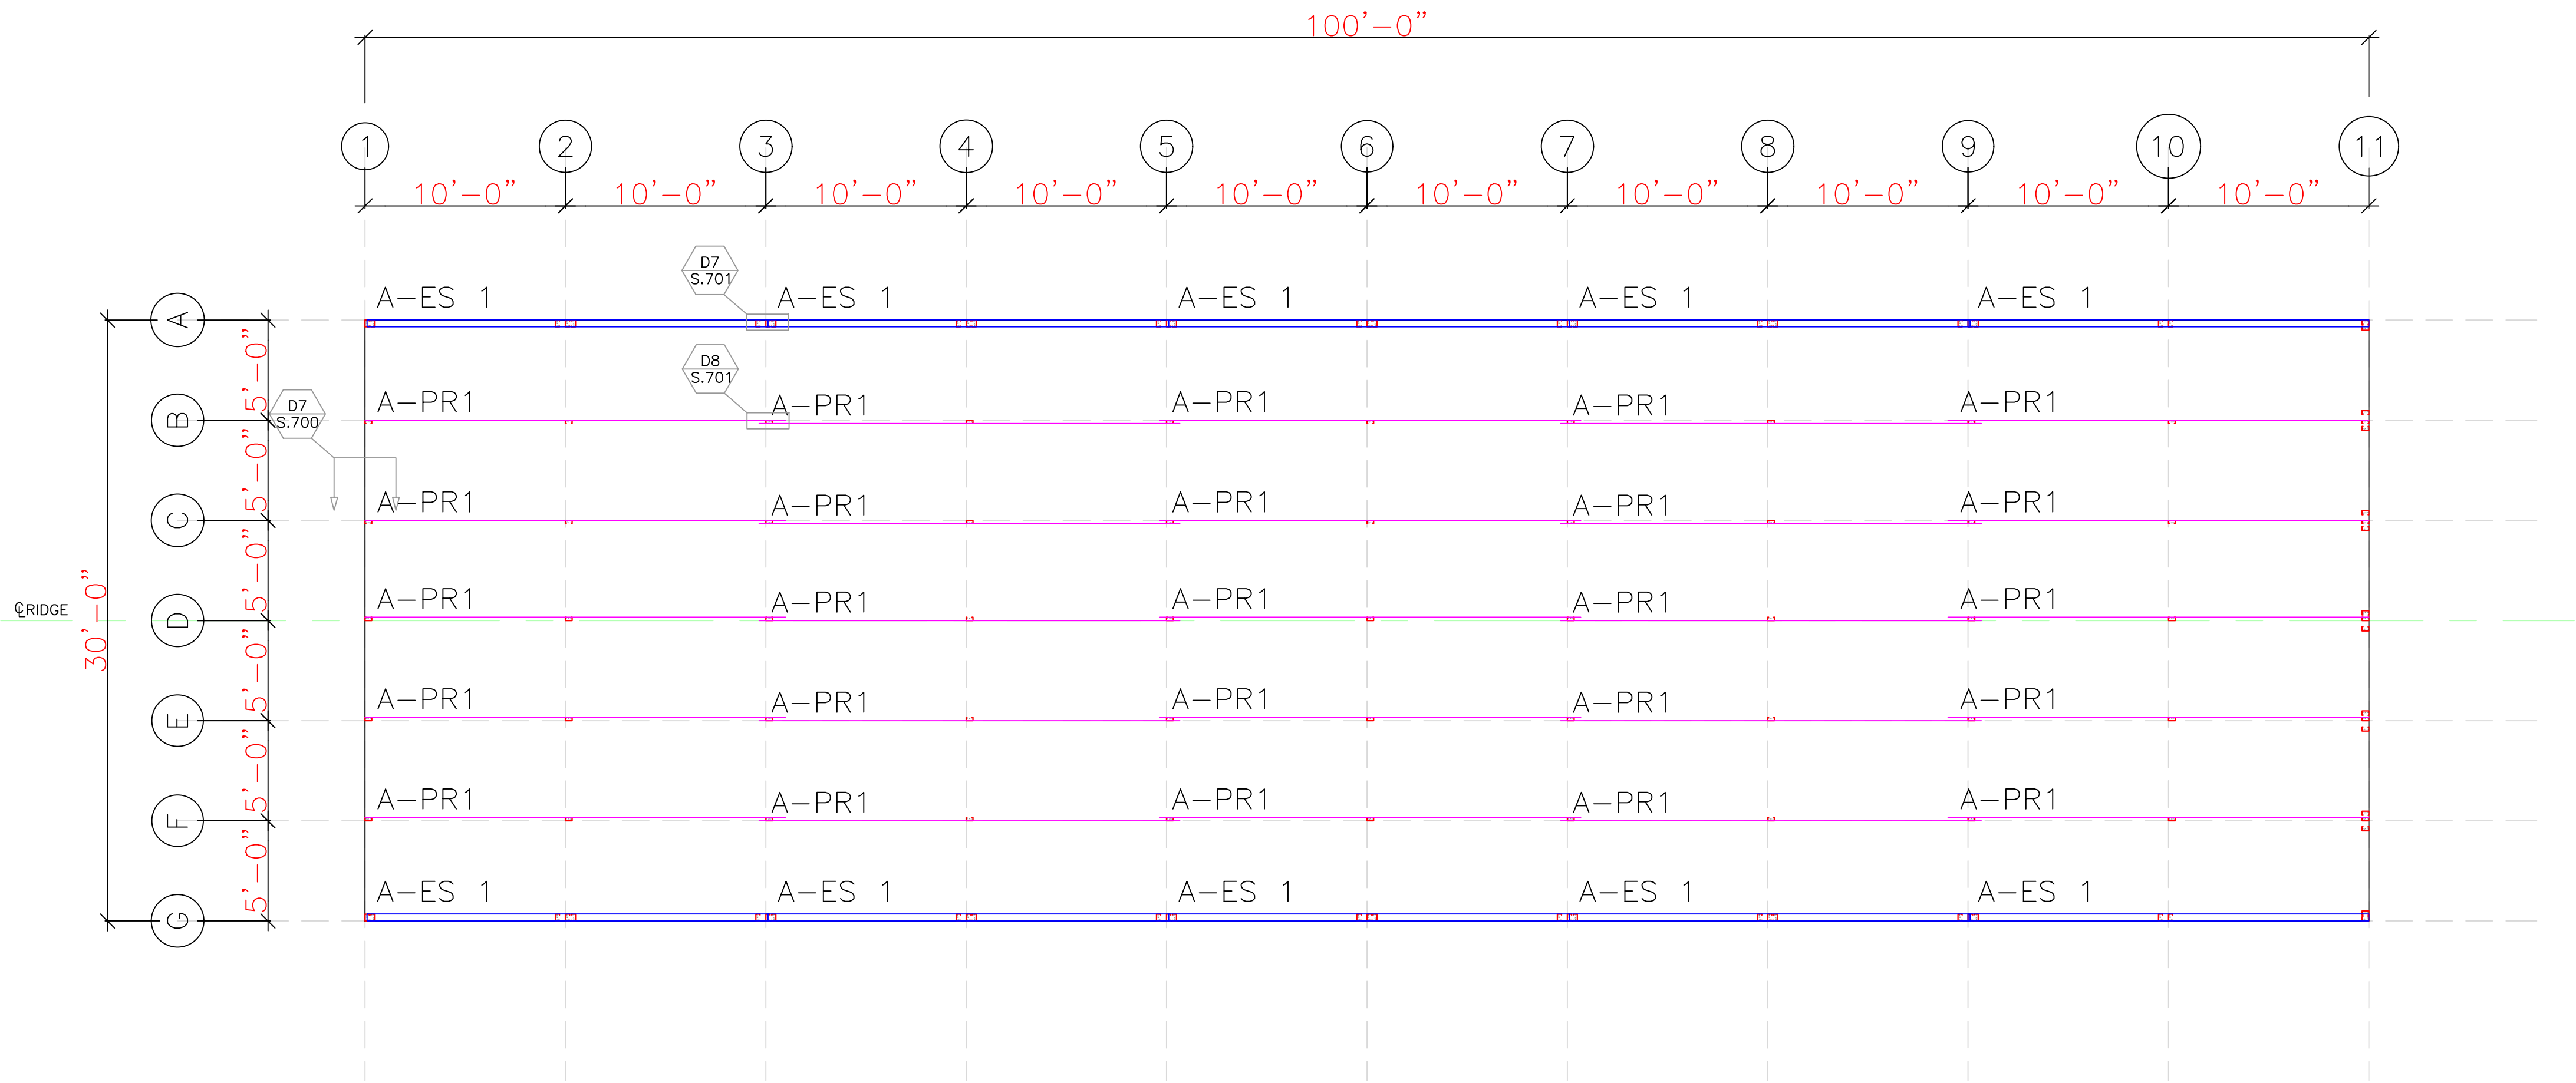

LICENSED ENGINEER
Gregory S. Barfield
2149 Nell Purvis RD.
Adel, GA 31620

LICENSE NO.: 54419

11-11-21

STEEL & METAL SYSTEMS, INC.
505 MAIN ST.
BLACKSHEAR, GA 31516
www.steelandsmetalsystems.com
888-820-0309

BUILDING CODES:
CODE: FBC2020
WIND LOAD: 118 MPH
LIVE LOAD: 20 PSF

CHUCK STRINGHAM

FLORIDA EXPANSION
BUILDING A

1143 LAKE JEFFREY RD
LAKE CITY, FL 32055

SCALE: ##"=#'

PROJECT NO. J21-498
DATE 10/13/2021
DRAWN BY E. EVORS
CHECKED BY K. WEAVER


ROOF FRAMING
SHEET DESCRIPTION



S300
SHEET NUMBER

DATE	ISSUE/REVISION
##/##/20##	REVISION #

PARTS LIST		
LABEL	PART COUNT	QTY.
4x4	4X4 DOWNSPOUT	6




NOTES:
1. 24GA GALVALUME STANDING SEAM ROOF PANELS

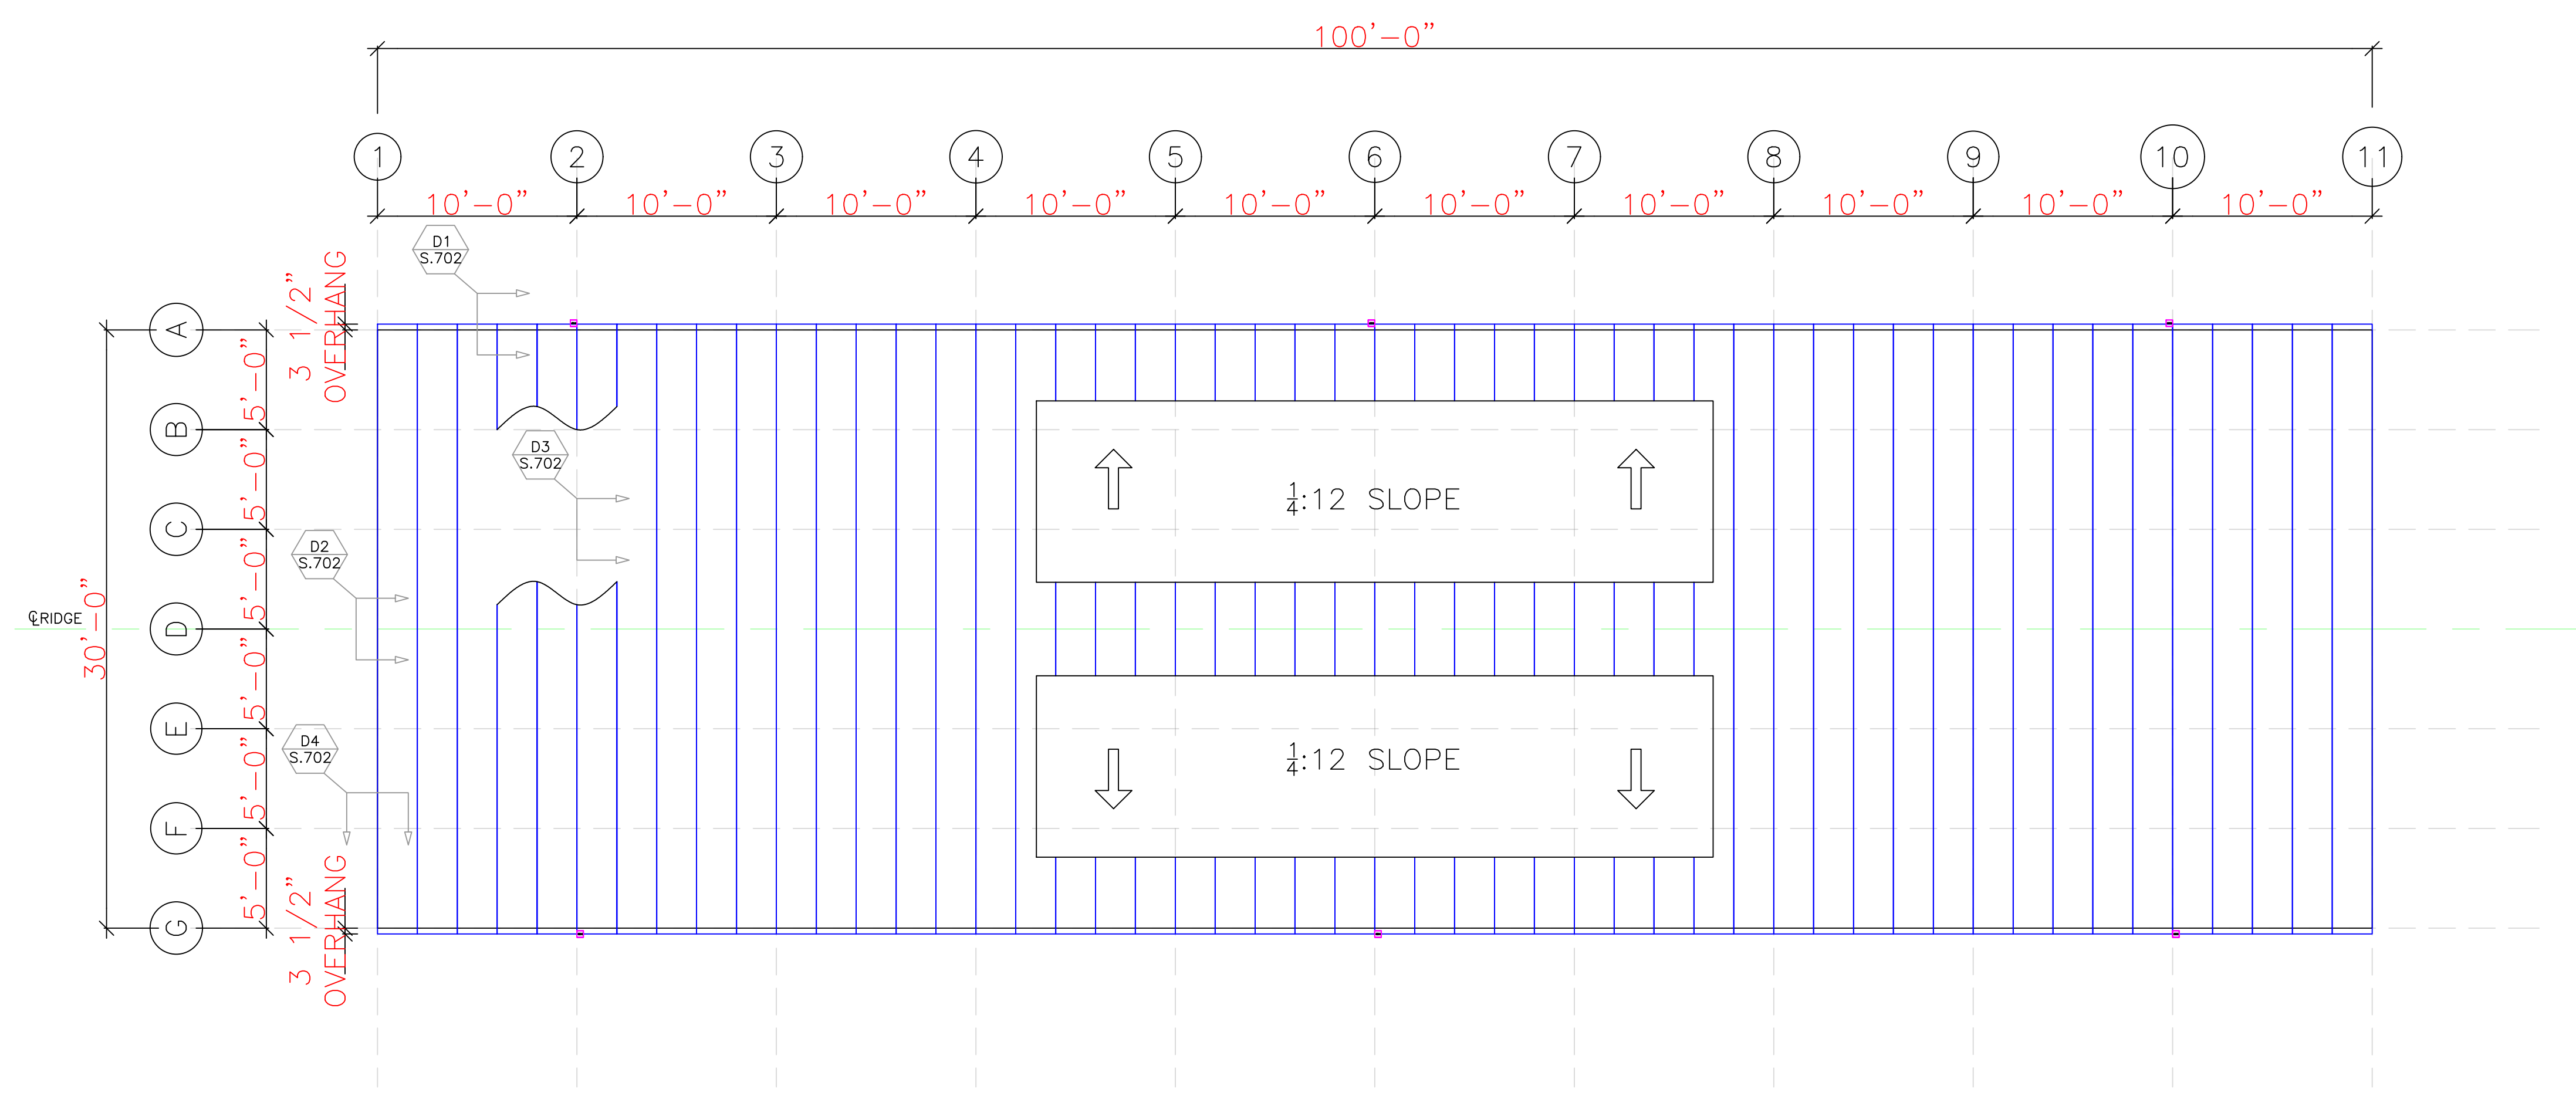

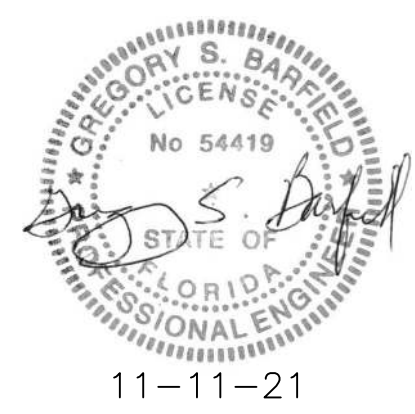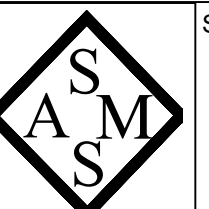LICENSED ENGINEER Gregory S. Barfield 2149 Nell Purvis RD. Adel, GA 31620 LICENSE NO.: 54419		 11-11-21	
	STEEL & METAL SYSTEMS, INC. 505 MAIN ST. BLACKSHEAR, GA 31516 www.steelandmetalsystems.com 888-820-0309	BUILDING CODES: CODE: FBC2020 WIND LOAD: 118 MPH LIVE LOAD: 20 PSF	
	CHUCK STRINGHAM FLORIDA EXPANSION BUILDING A 1143 LAKE JEFFREY RD LAKE CITY, FL 32055		SCALE: ##"=#' PROJECT NO. J21-498 DATE 10/13/2021 DRAWN BY E. EVORS CHECKED BY K. WEAVER
	ROOF SHEETING SHEET DESCRIPTION		S400 SHEET NUMBER

DATE	ISSUE/REVISION
##/##/20##	REVISION #

PARTS LIST			
LABEL	PART NAME	LENGTH	QTY
A-G3	GIRT (A-G 3) - 4X2X16GA	9'-4.5'	2
A-H2	HEADER (A-H 2) - 4X2X16GA	8'-11	18

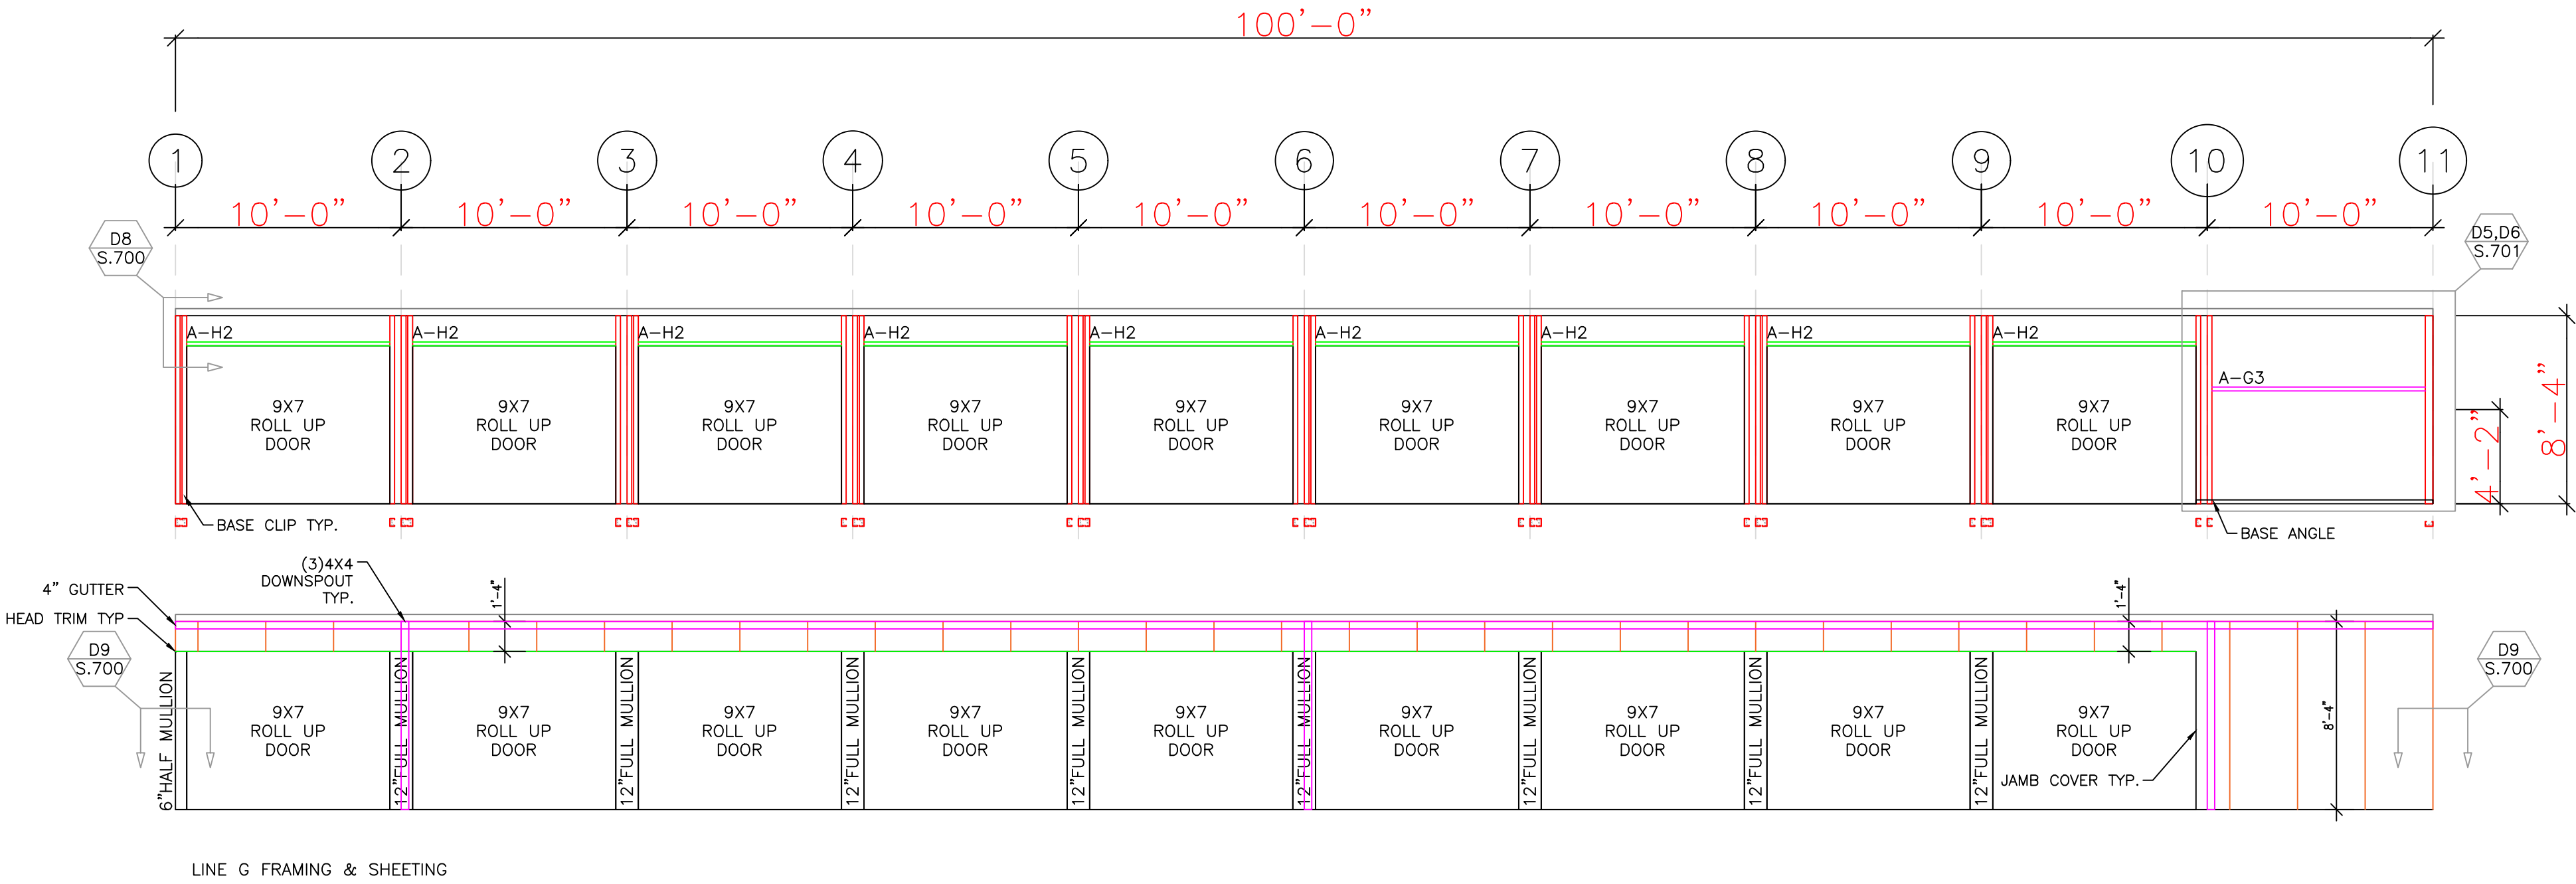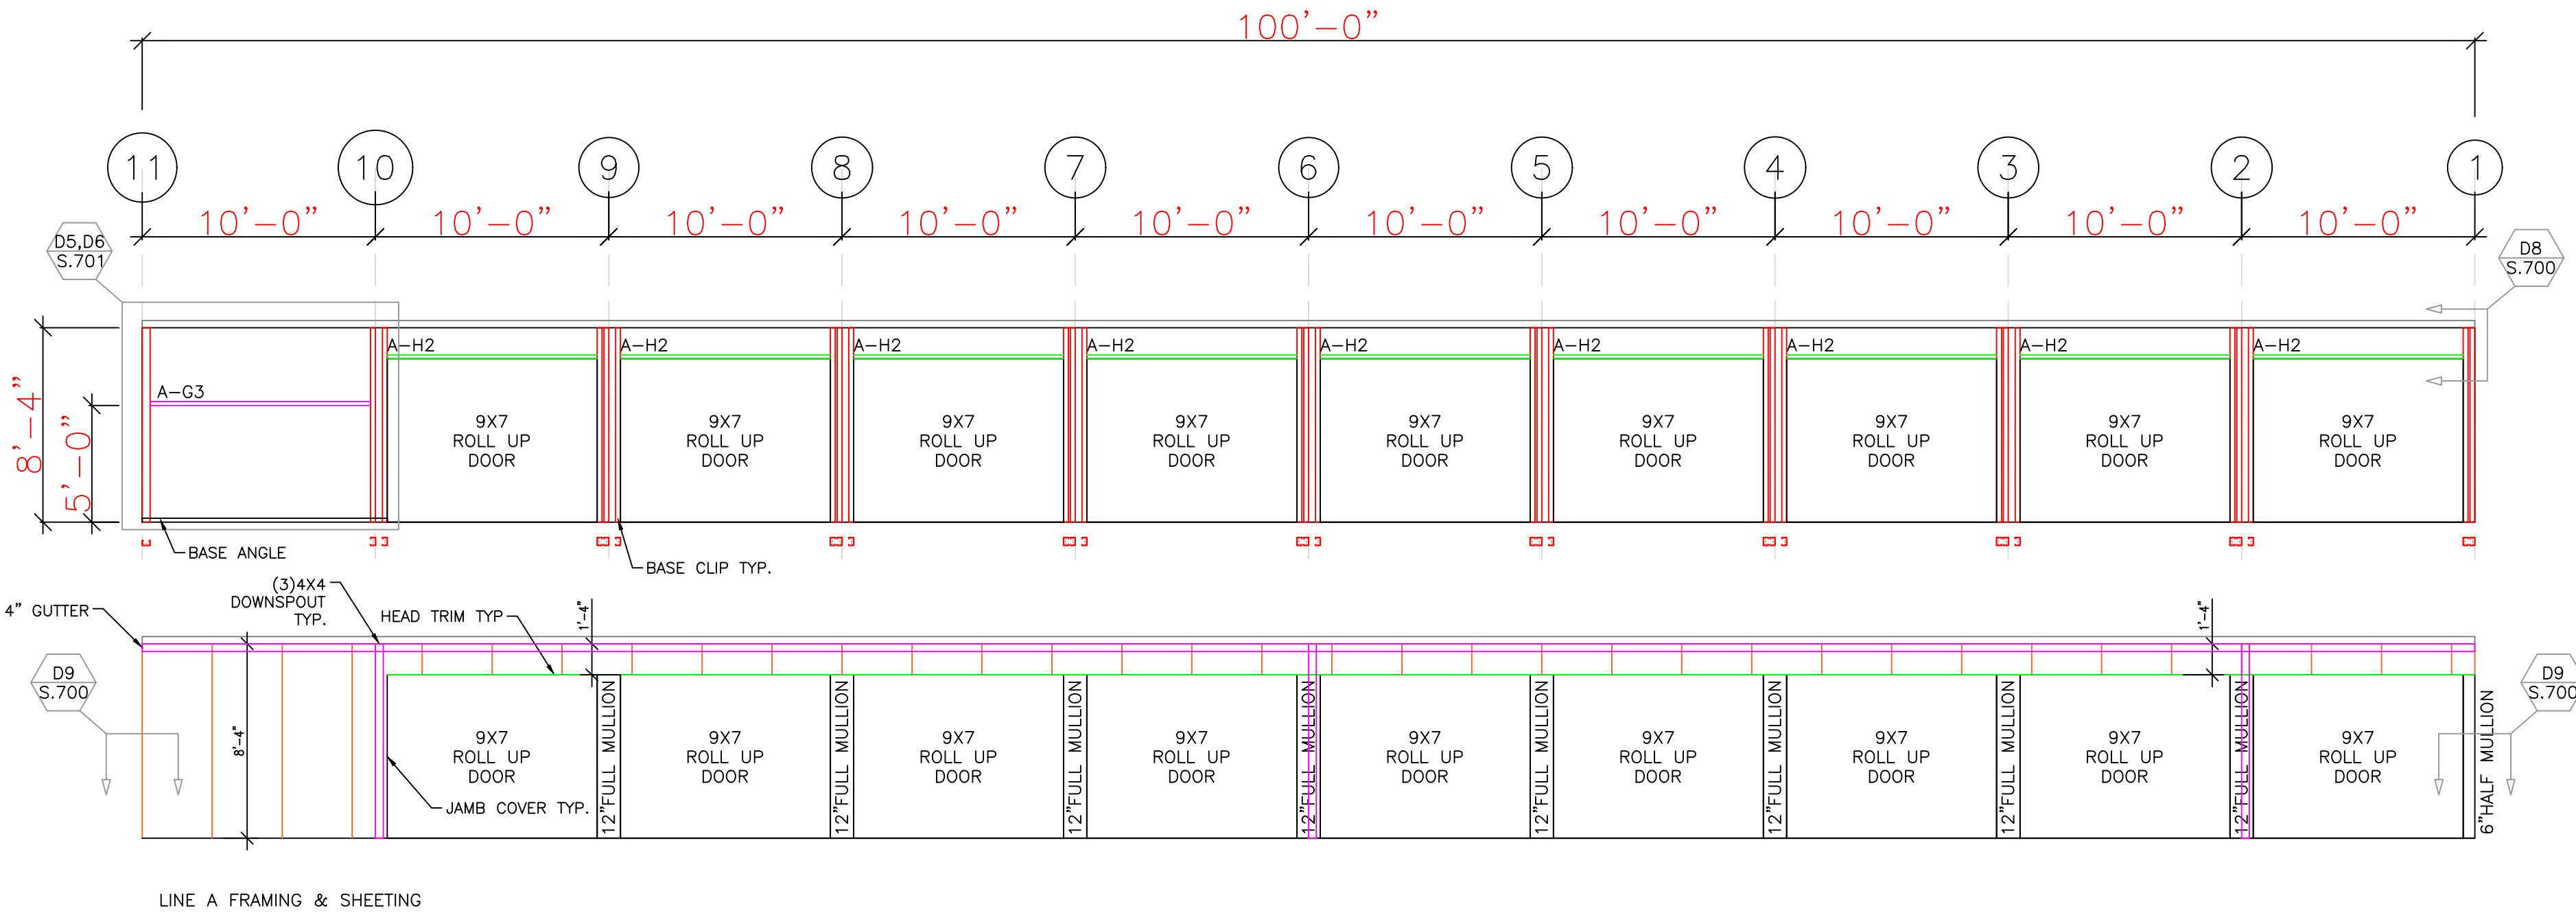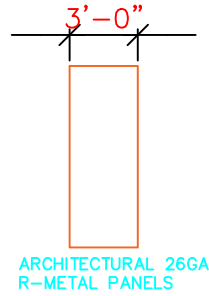

LICENSED ENGINEER
Gregory S. Barfield
2149 Nell Purvis RD.
Adel, GA 31620

LICENSE NO.: 54419

11-11-21

STEEL & METAL SYSTEMS, INC.
505 MAIN ST.
BLACKSHEAR, GA 31516
www.steelandsmetalsystems.com
888-820-0309

BUILDING CODES:
CODE: FBC2020
WIND LOAD: 118 MPH
LIVE LOAD: 20 PSF

CHUCK STRINGHAM

FLORIDA EXPANSION
BUILDING A

1143 LAKE JEFFREY RD
LAKE CITY, FL 32055

SCALE: ##"=#'


PROJECT NO. J21-498
DATE 10/13/2021
DRAWN BY E. EVORS
CHECKED BY K. WEAVER

SIDEWALL FRAMING
SHEET DESCRIPTION AND SHEETING


S500
SHEET NUMBER

DATE	ISSUE/REVISION
##/##/20##	REVISION #


PARTS LIST			
LABEL	PART NAME	LENGTH	QTY.
A-G1	GIRT (A-G 1) - 4X2X16GA	4'-7"	3
A-G2	GIRT (A-G 2) - 4X2X16GA	4'-9"	3
A-H1	HEADER (A-H 1) - 4X2X16GA	3'-11"	6

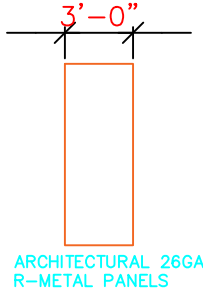

ARCHITECTURAL 26GA
R-METAL PANELS

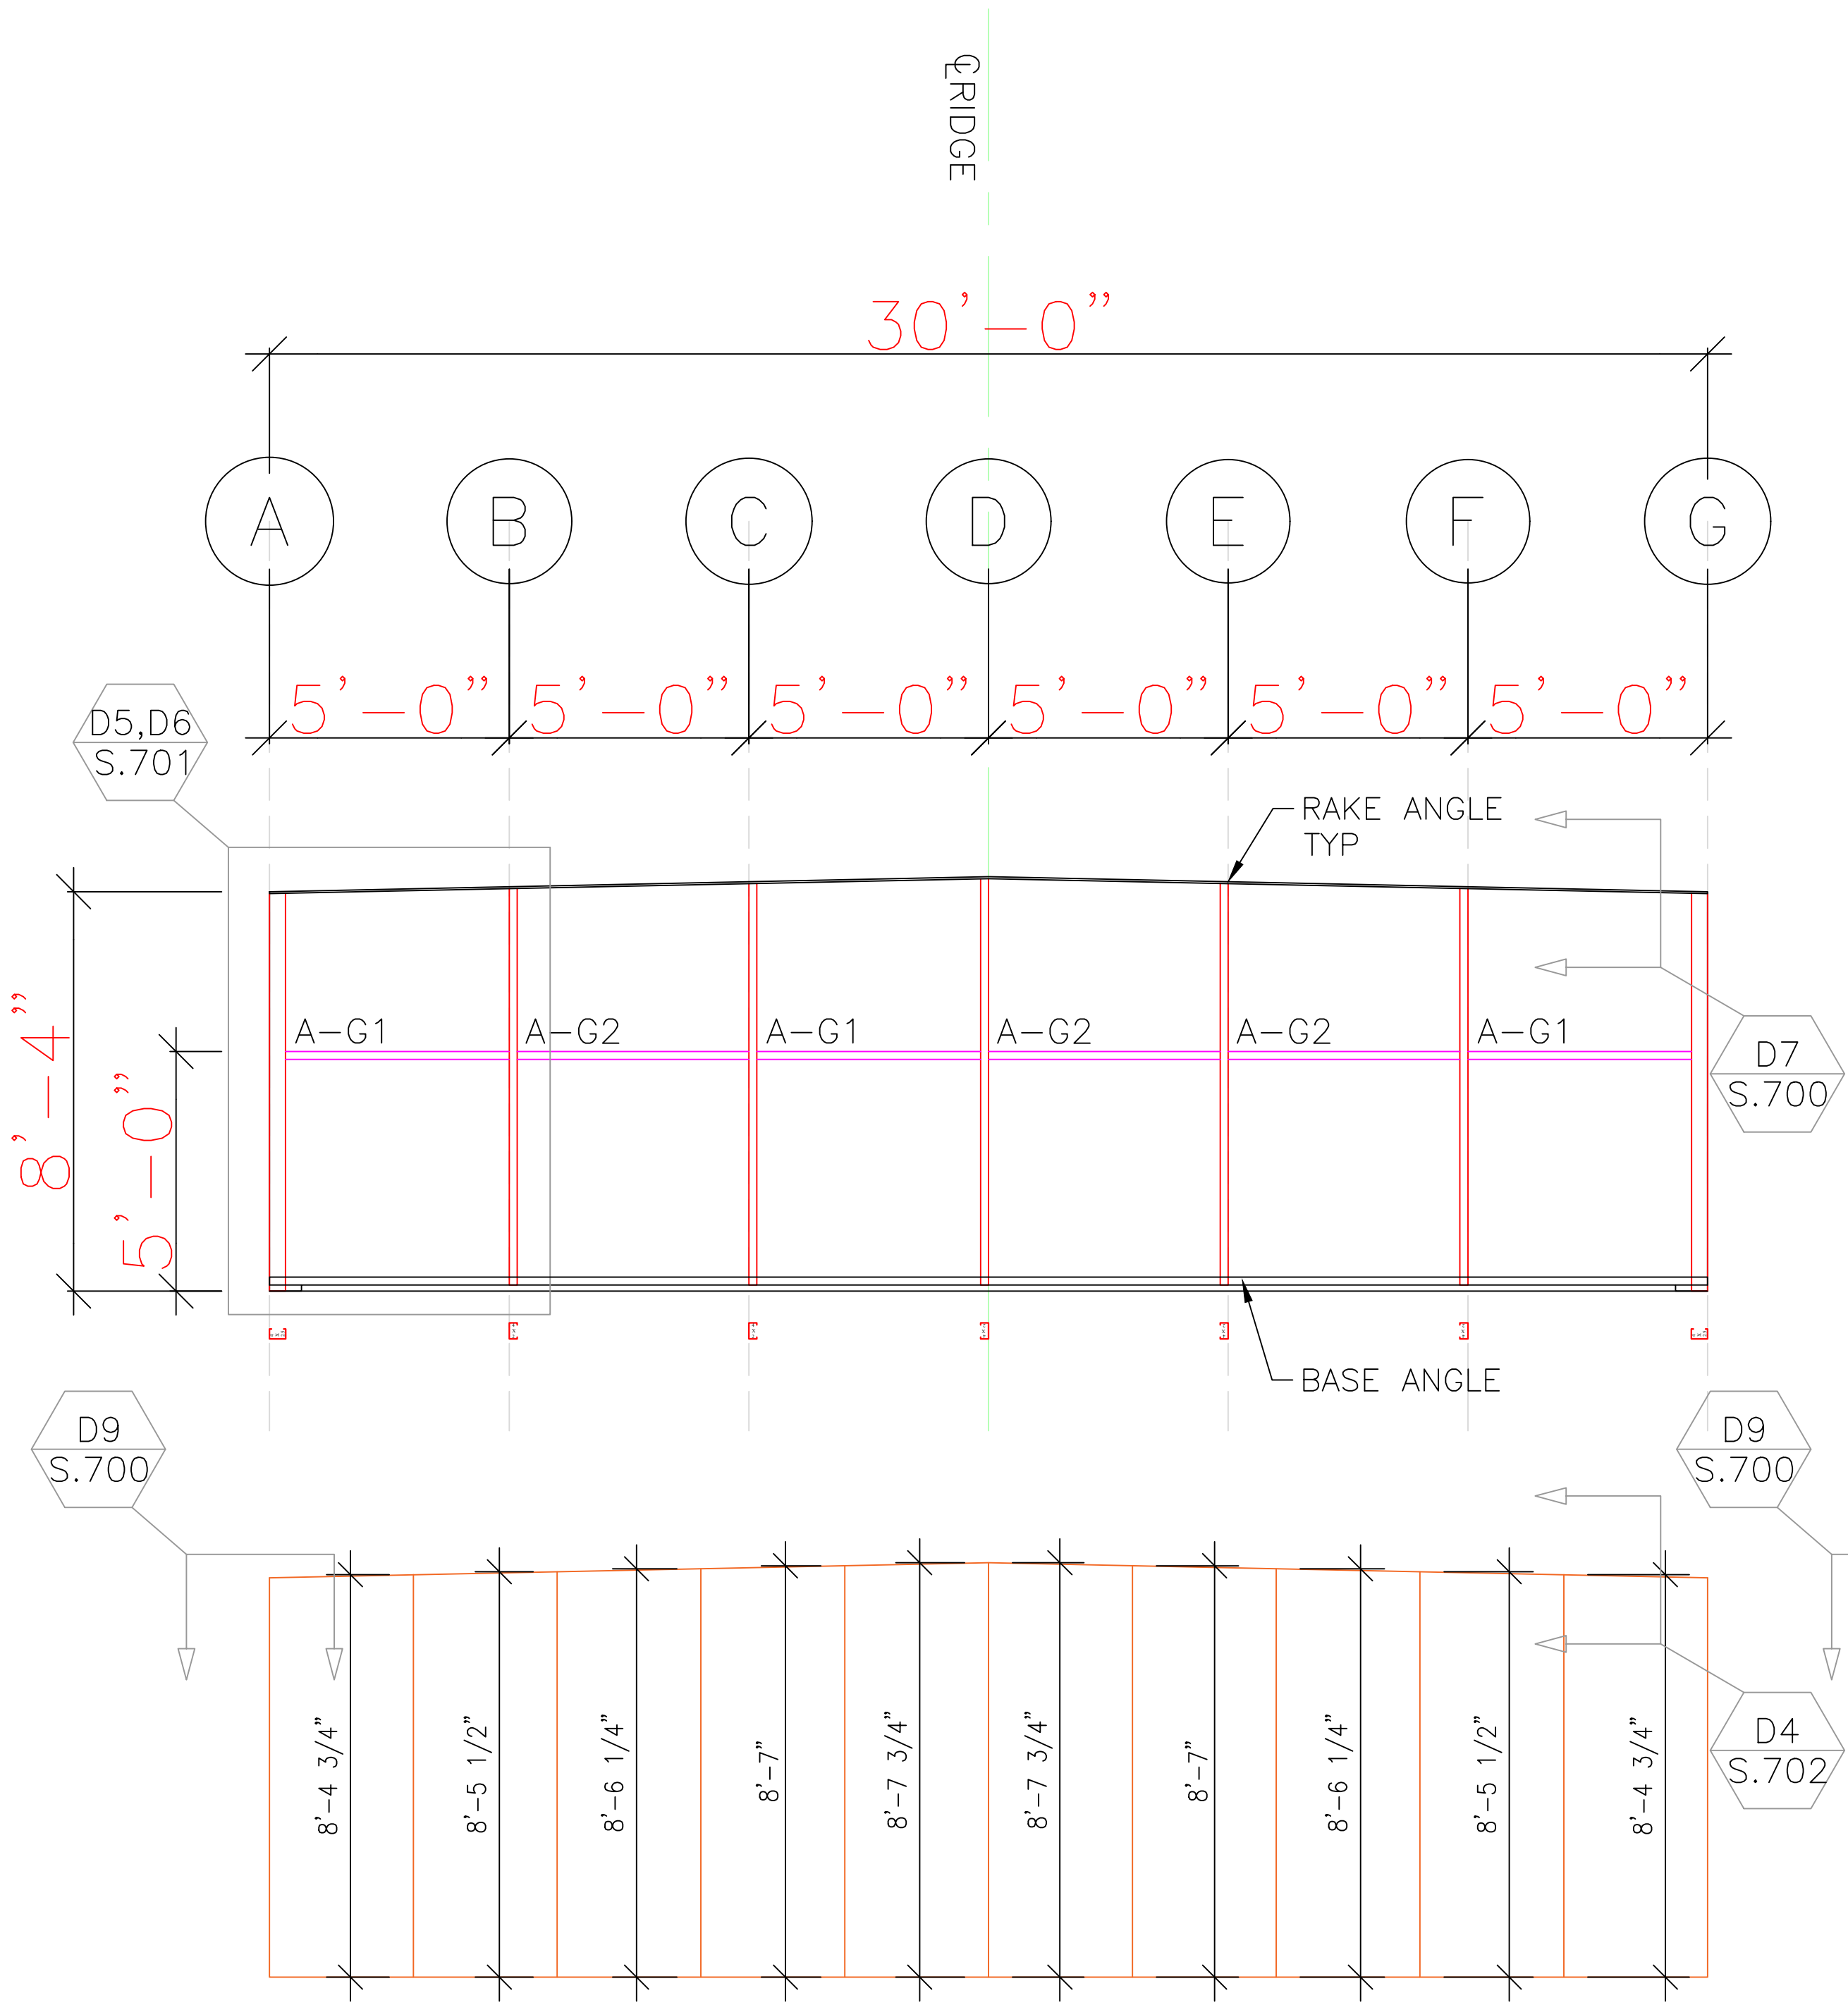


LINE 1 FRAMING & SHEETING

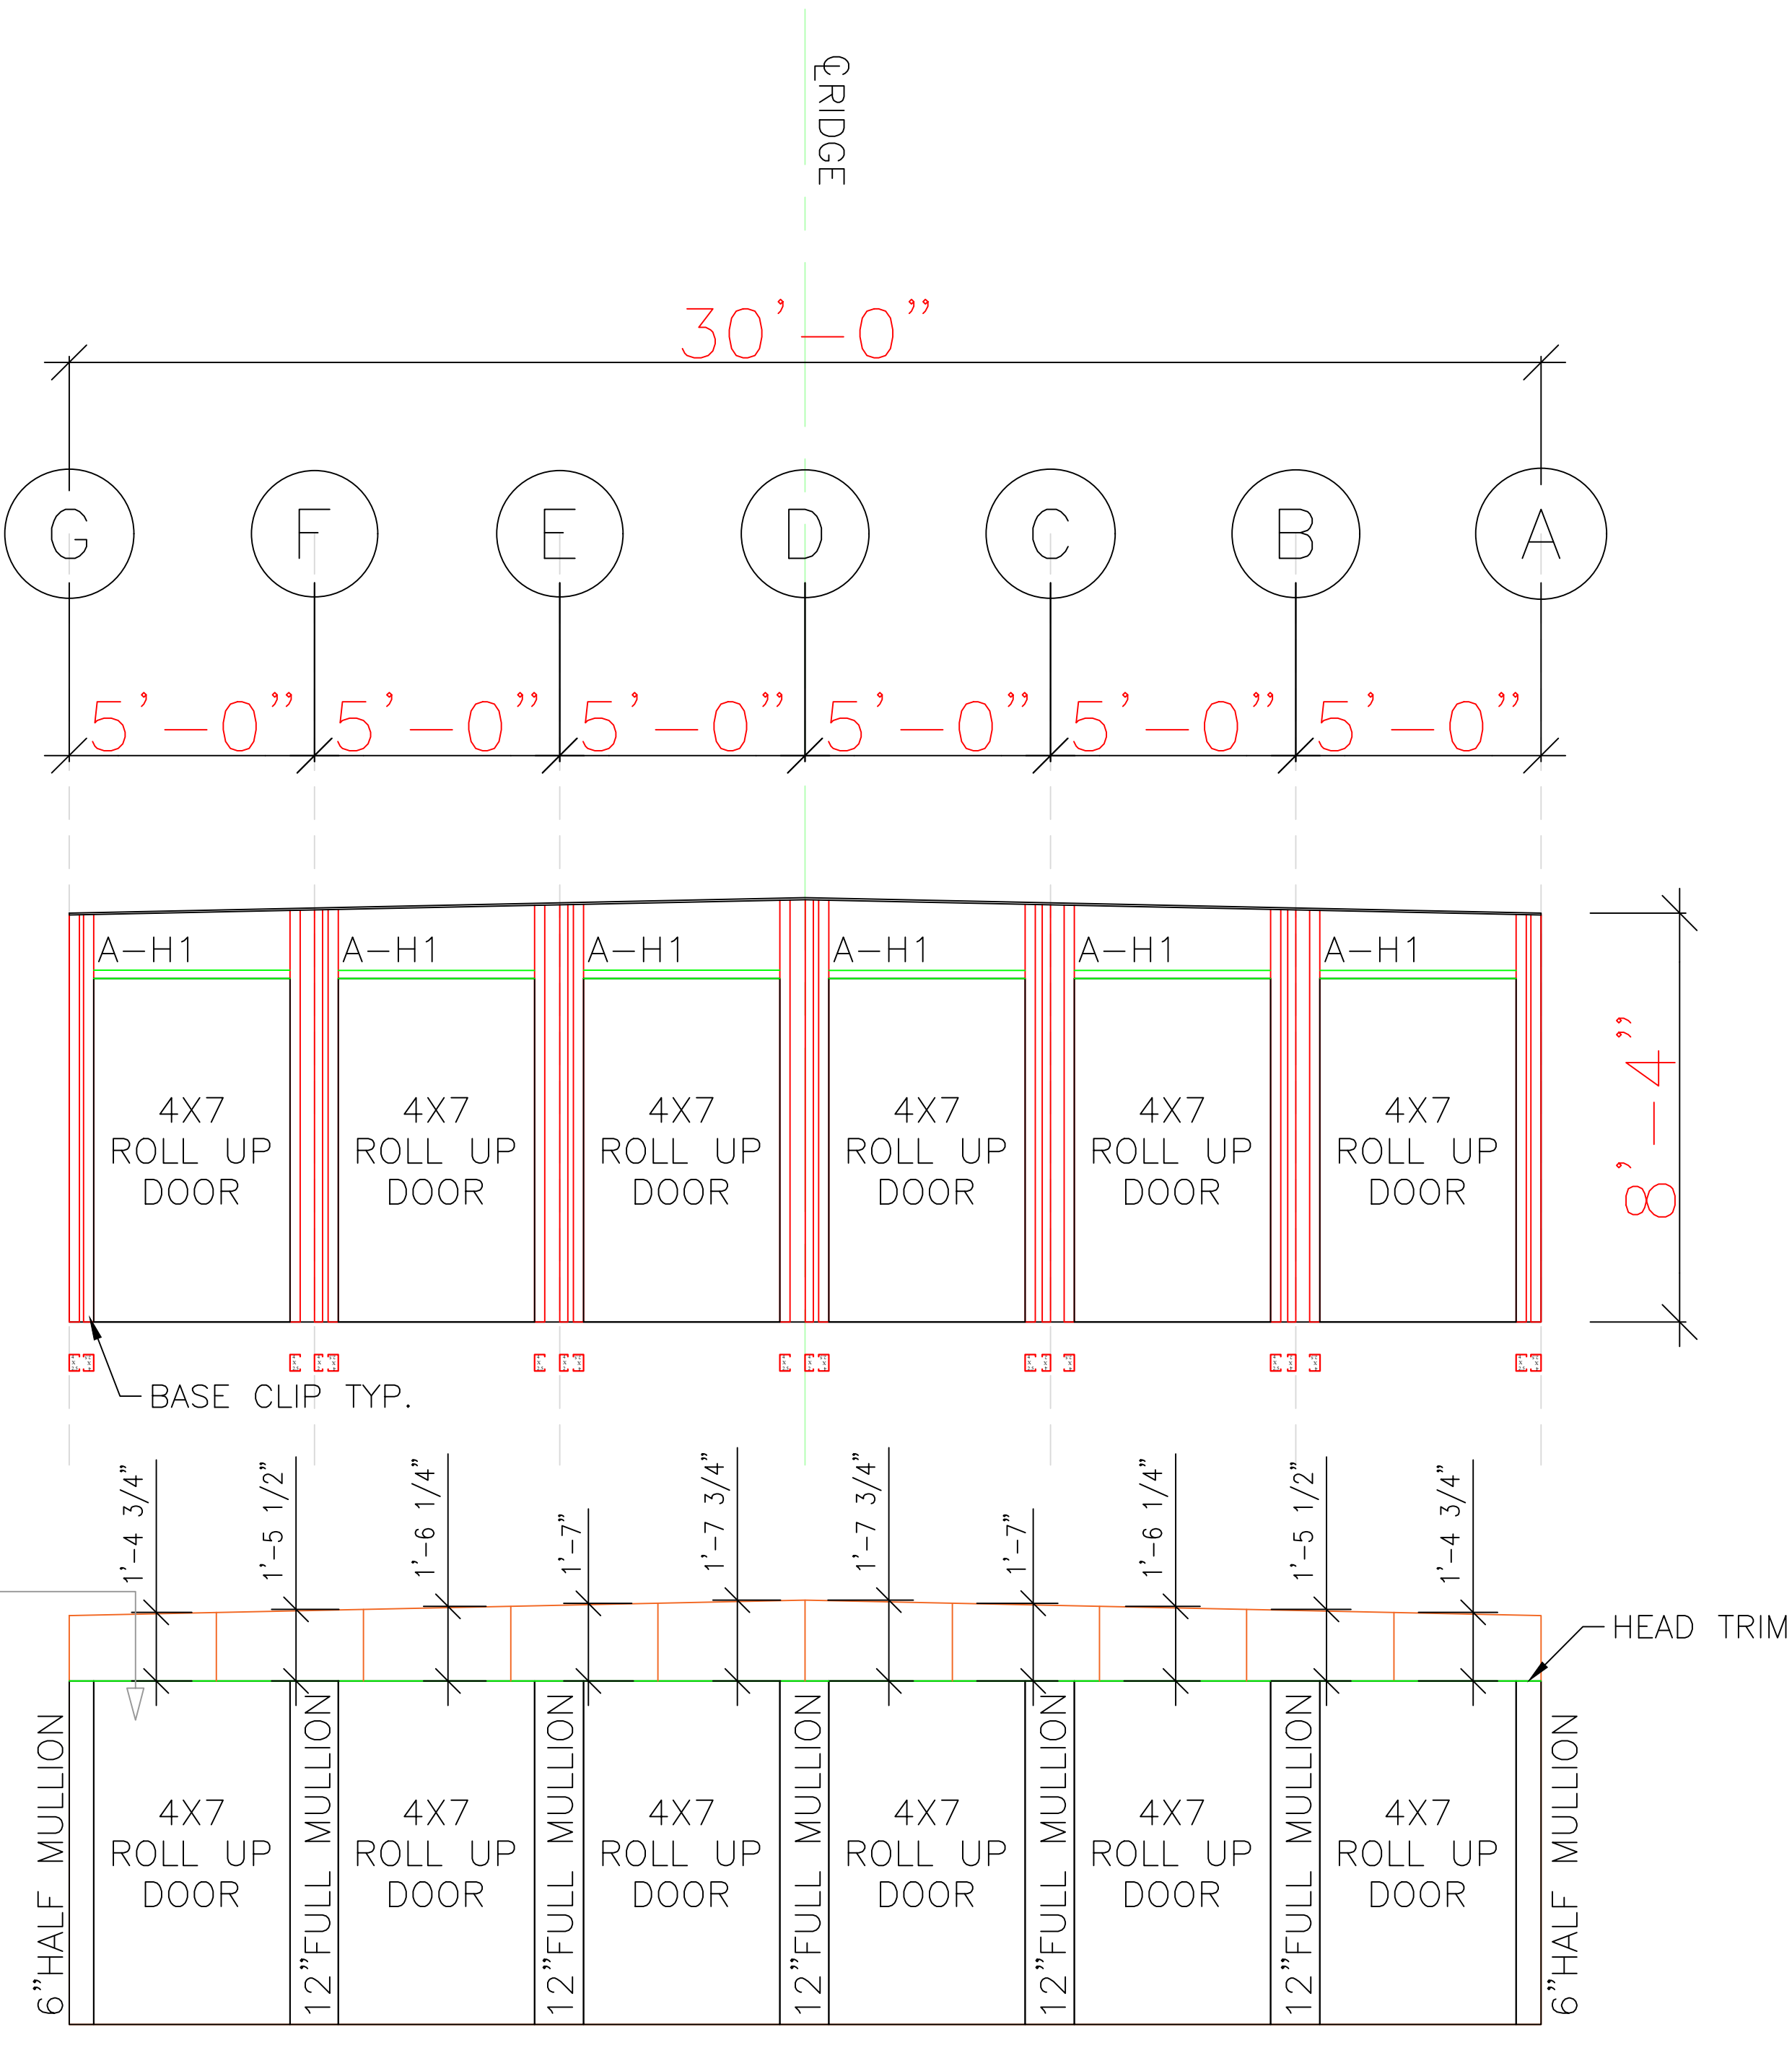


LINE 11 FRAMING & SHEETING

LICENSED ENGINEER
Gregory S. Barfield
2149 Nell Purvis RD.
Adel, GA 31620

LICENSE NO.: 54419

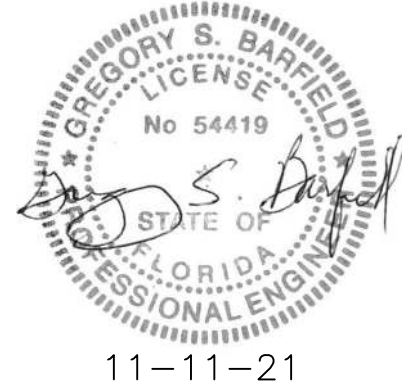

11-11-21

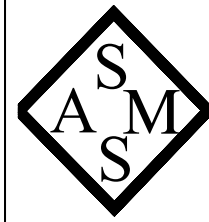

STEEL & METAL SYSTEMS, INC.
505 MAIN ST.
BLACKSHEAR, GA 31516
www.steelandsystems.com
888-820-0309










BUILDING CODES:	
CODE:	FBC2020
WIND LOAD:	118 MPH
LIVE LOAD:	20 PSF

CHUCK STRINGHAM
FLORIDA EXPANSION
BUILDING A
1143 LAKE JEFFREY RD
LAKE CITY, FL 32055


SCALE:	##"=#'
PROJECT NO.	J21-498
DATE	10/13/2021
DRAWN BY	E. EVORS
CHECKED BY	K. WEAVER


ENDWALL FRAMING
SHEET DESCRIPTION AND SHEETING

S600
SHEET NUMBER

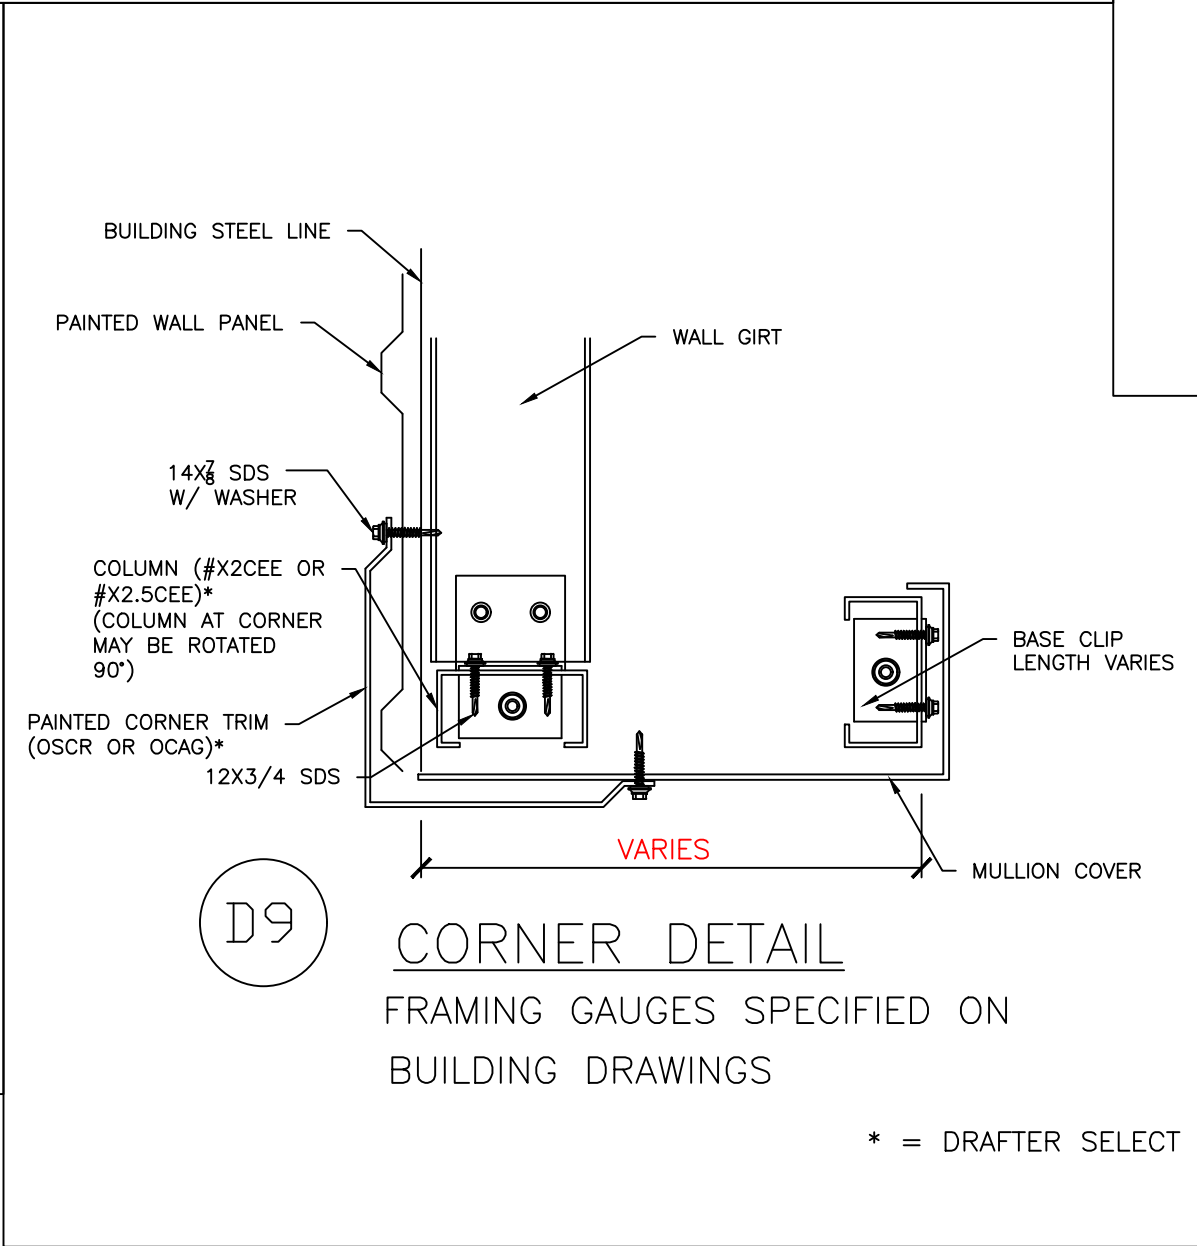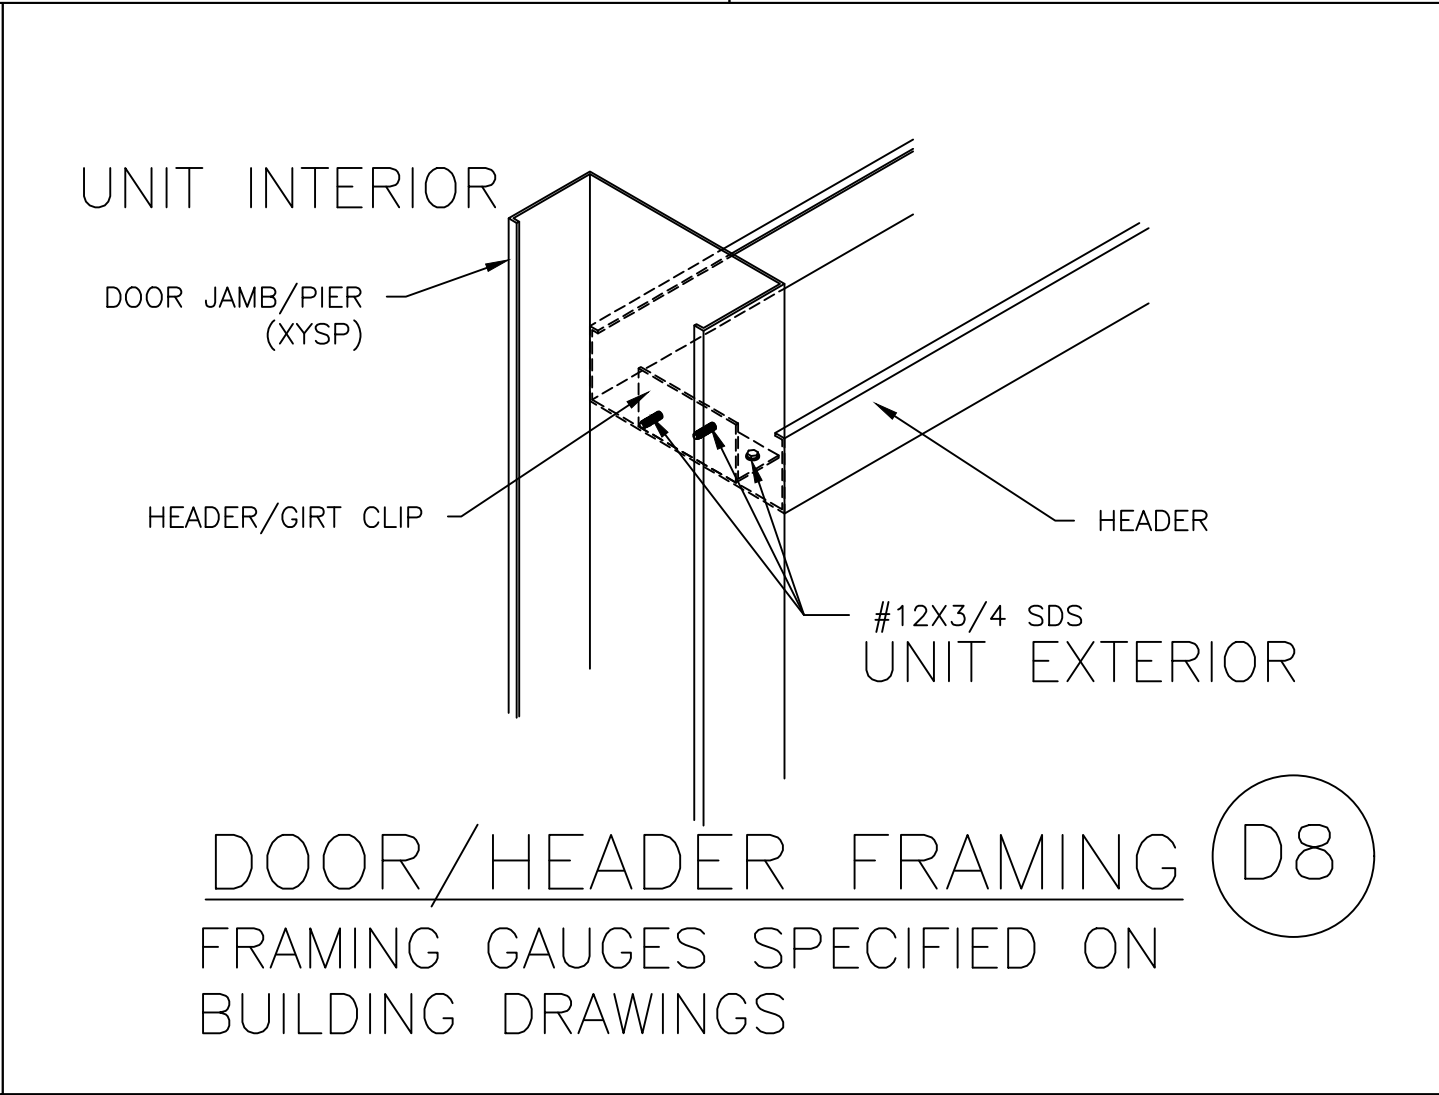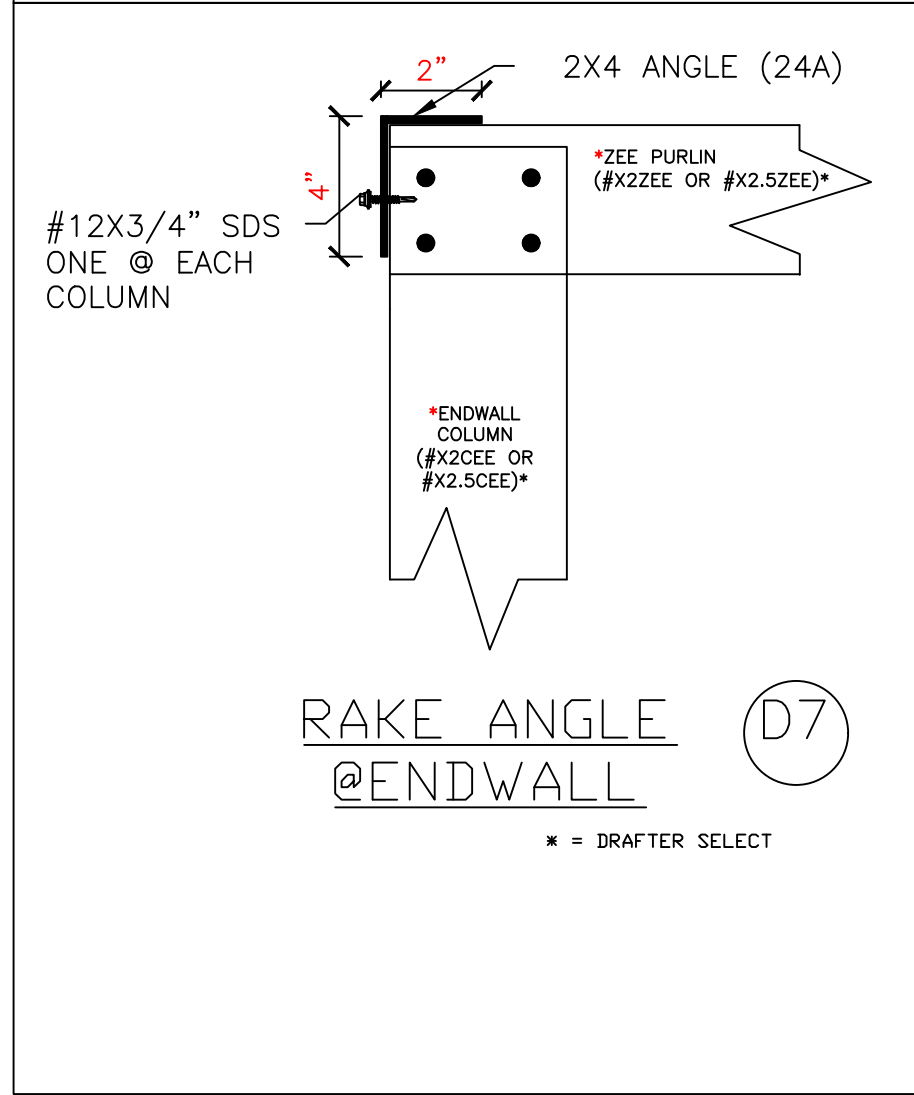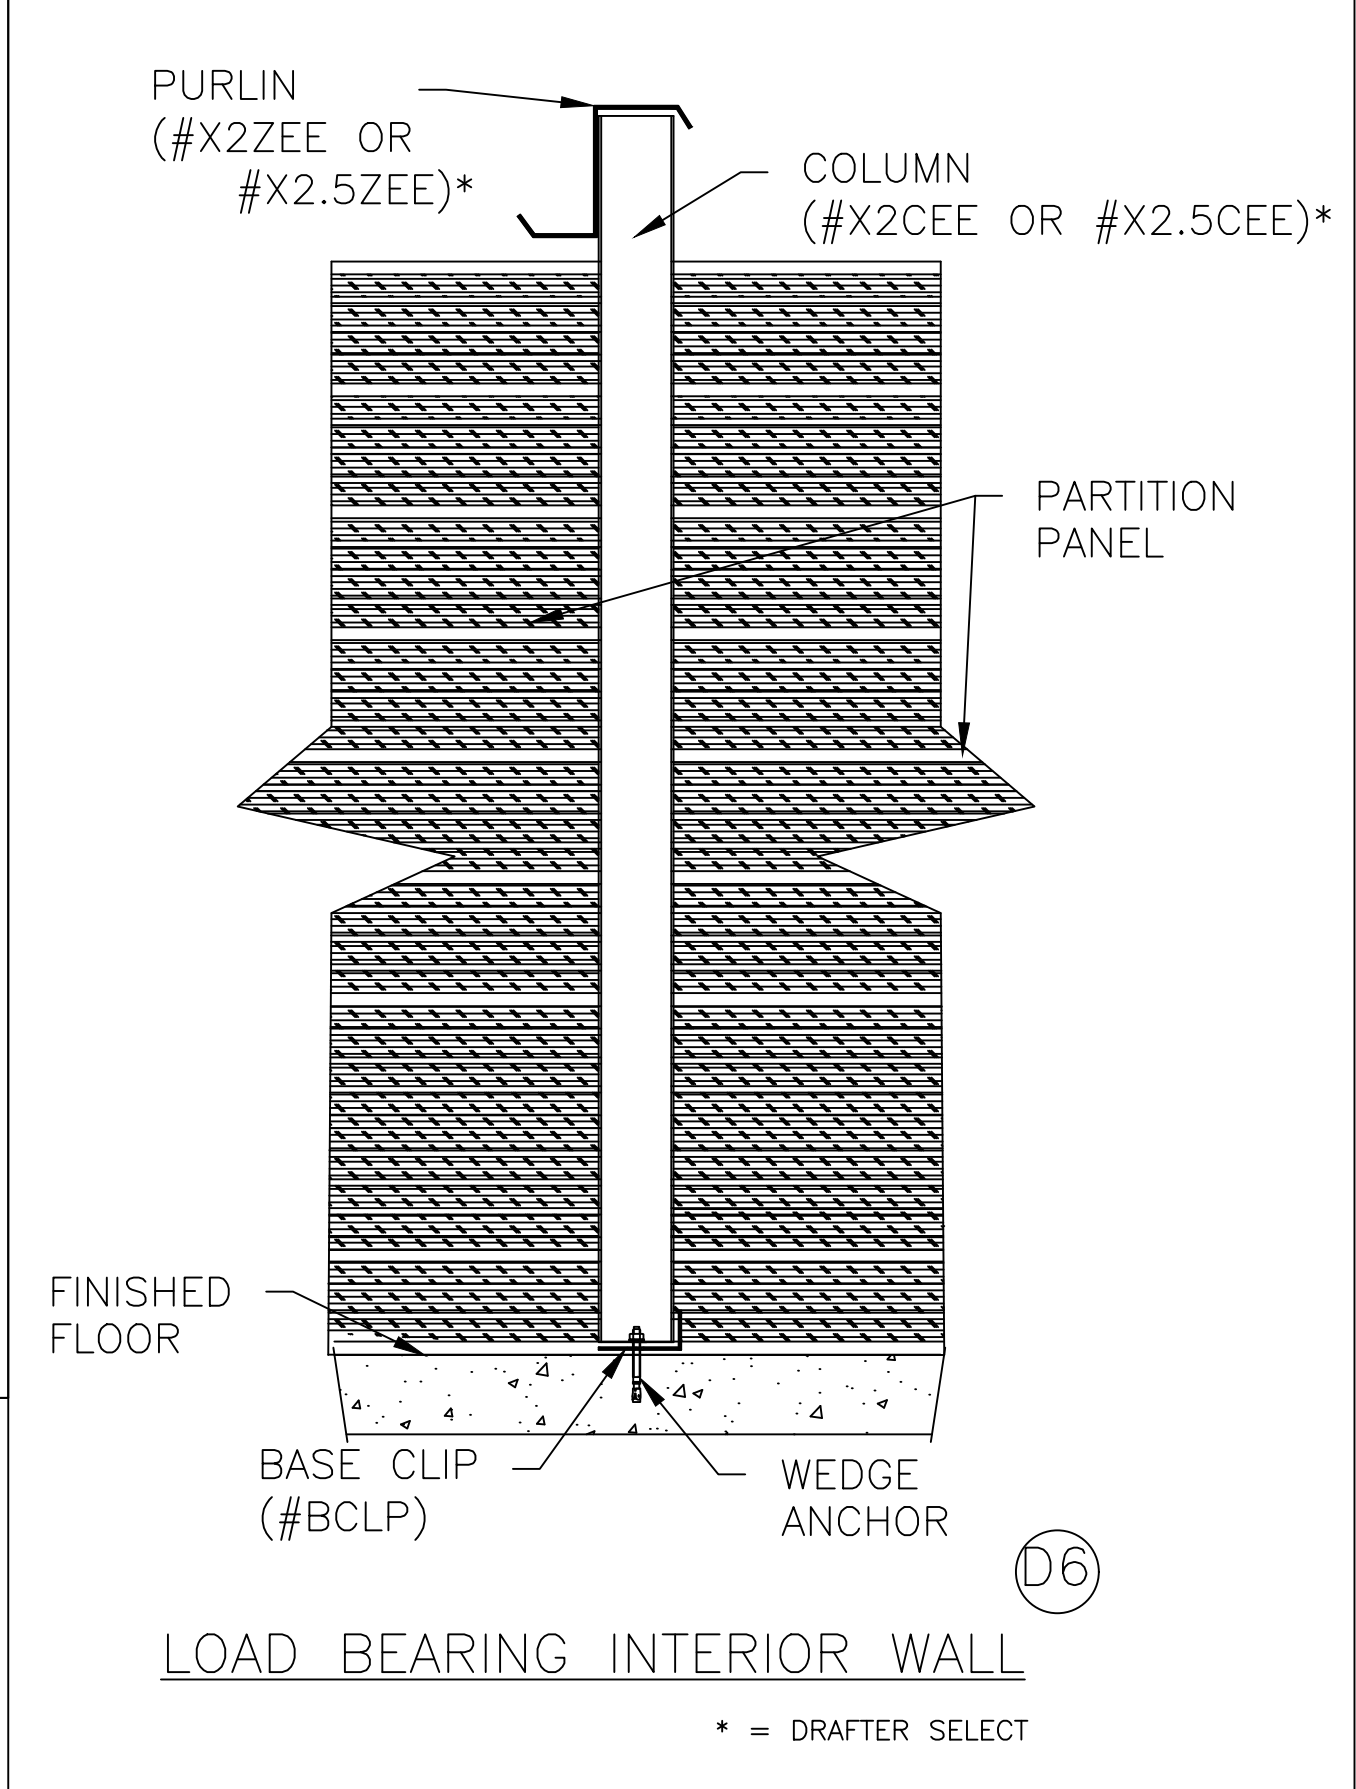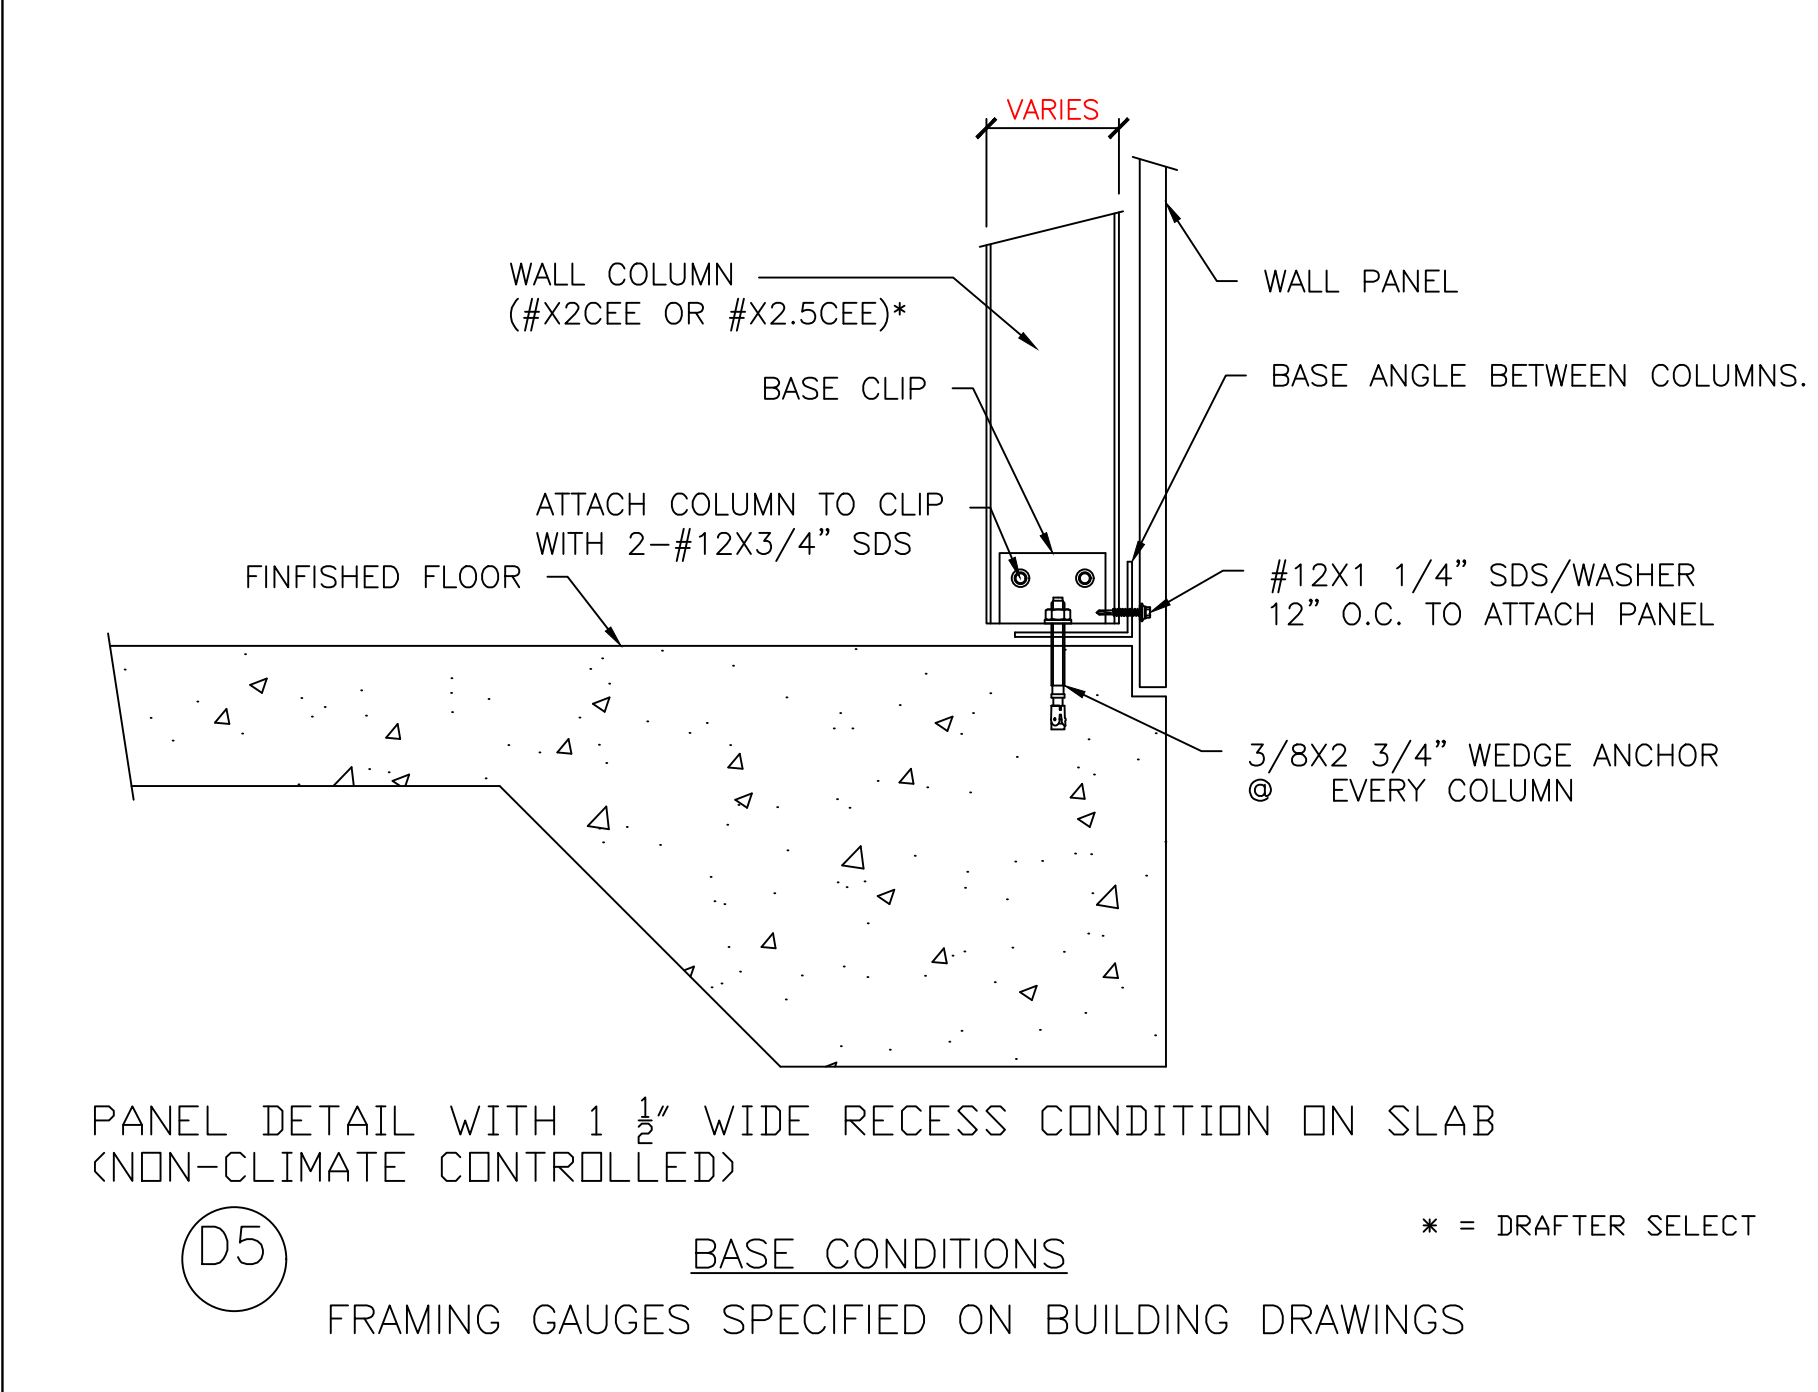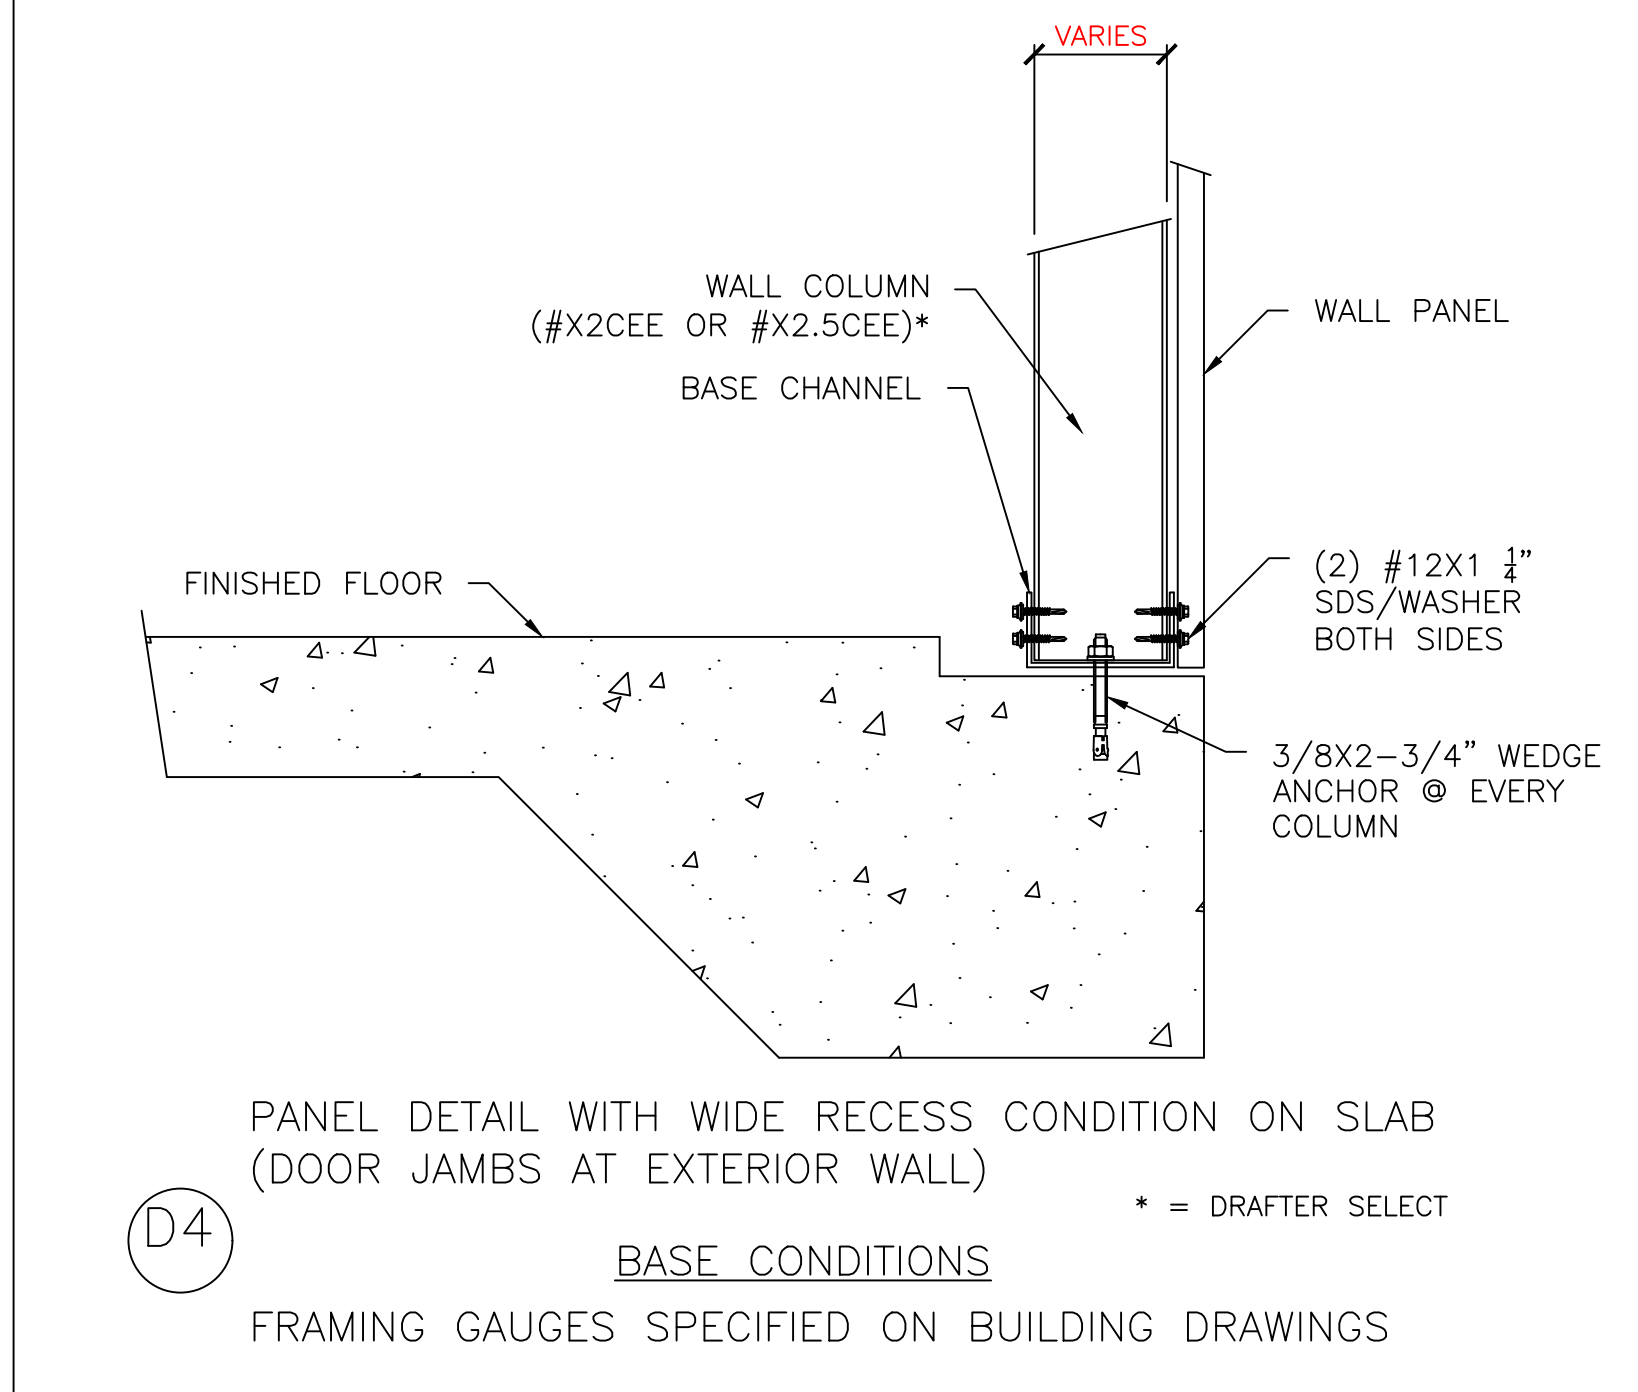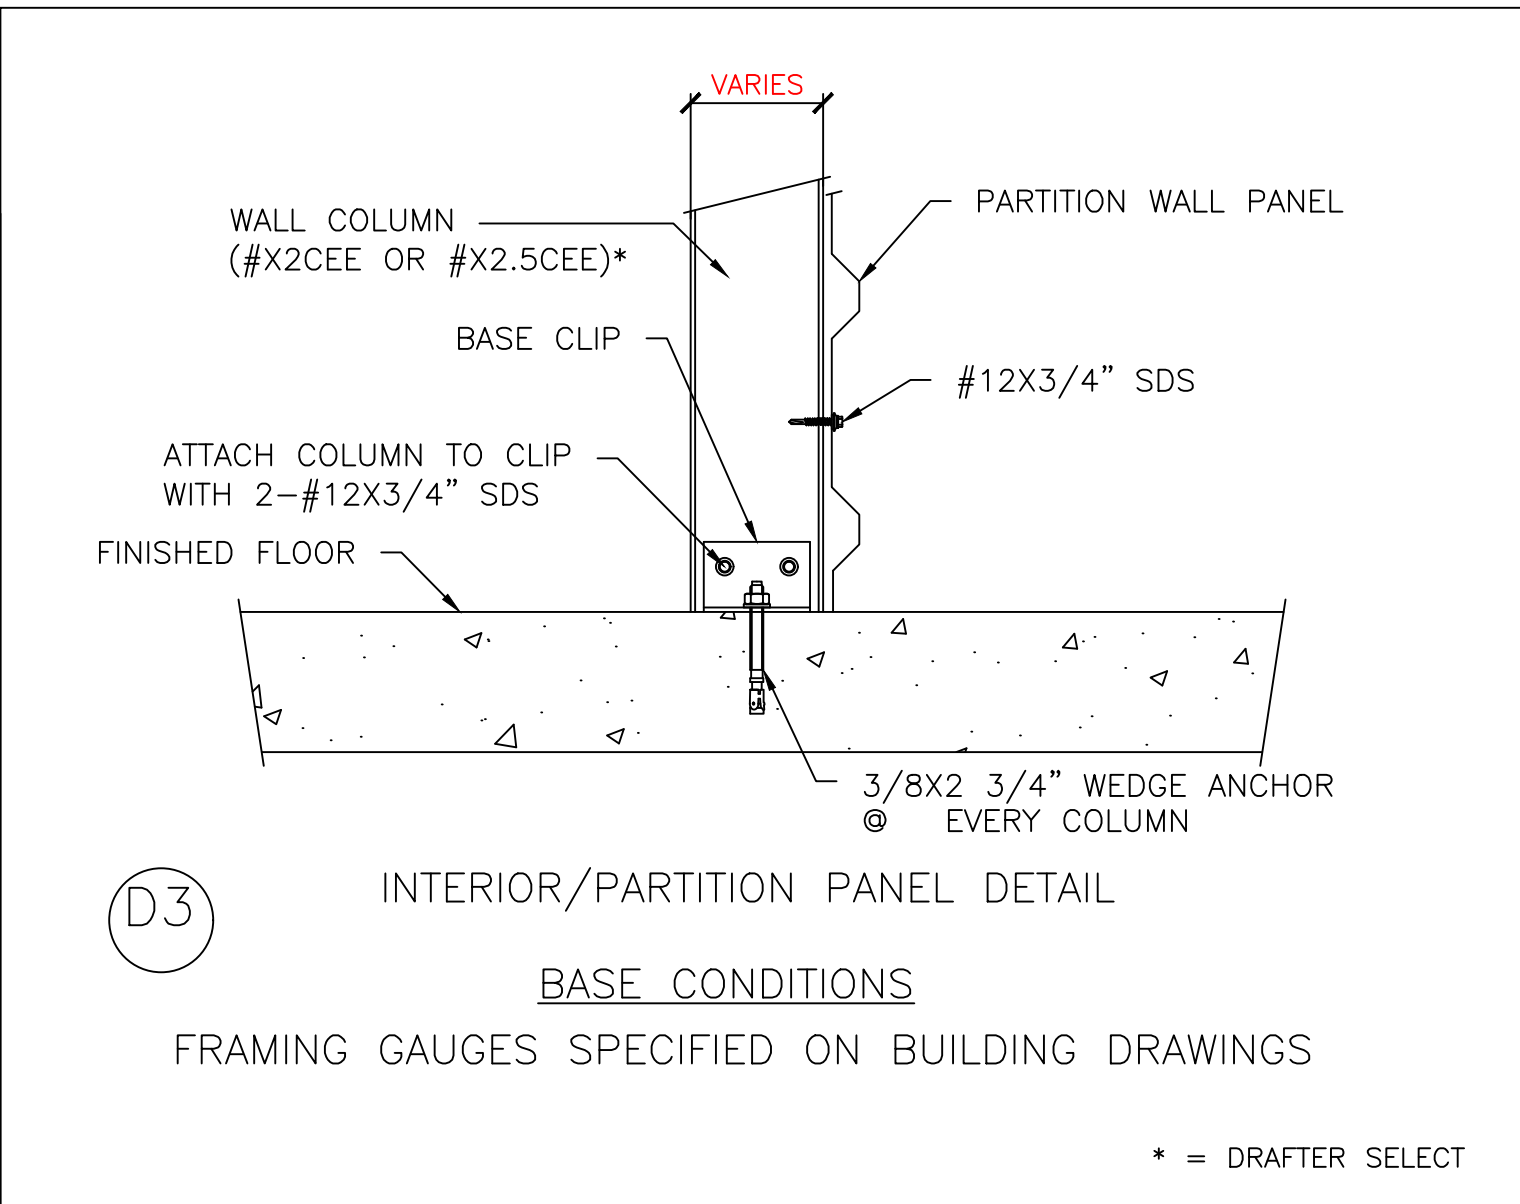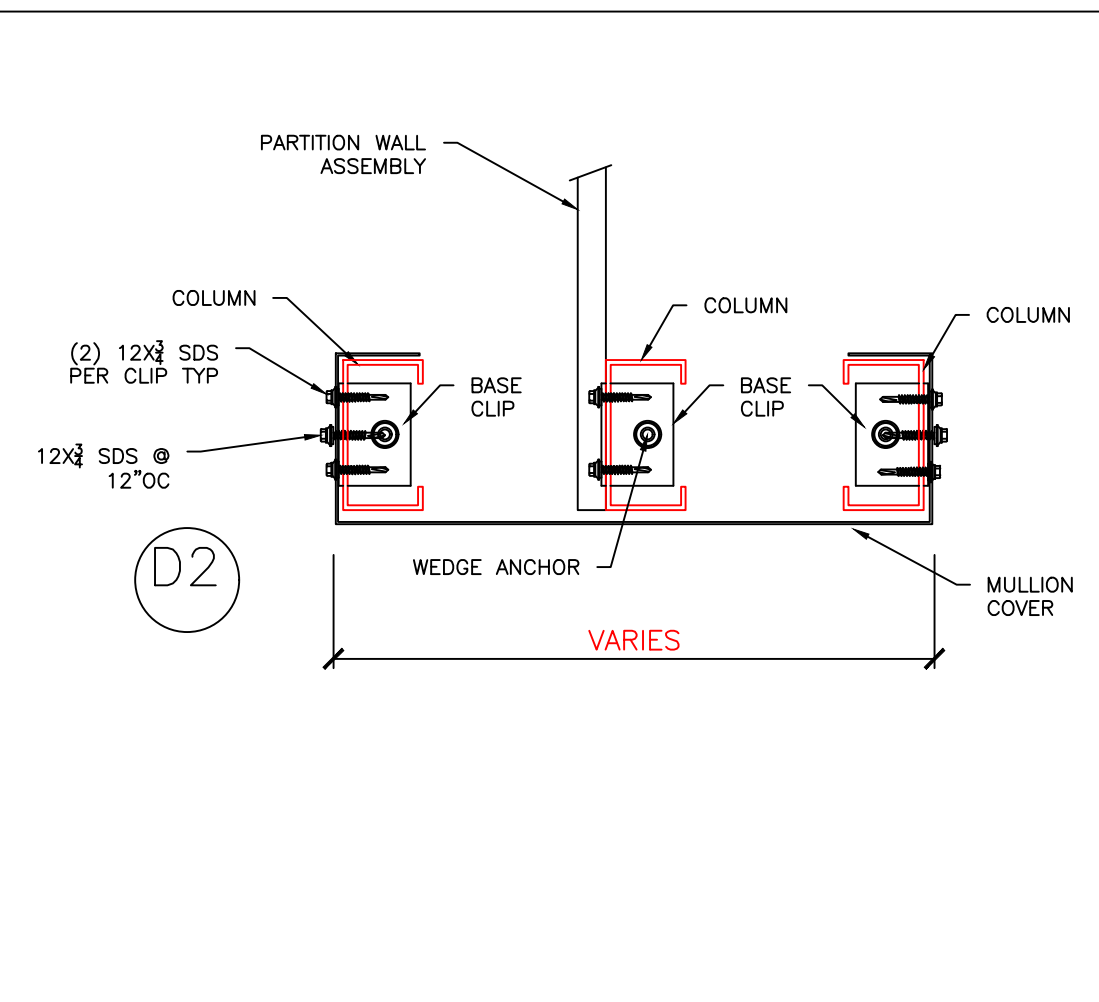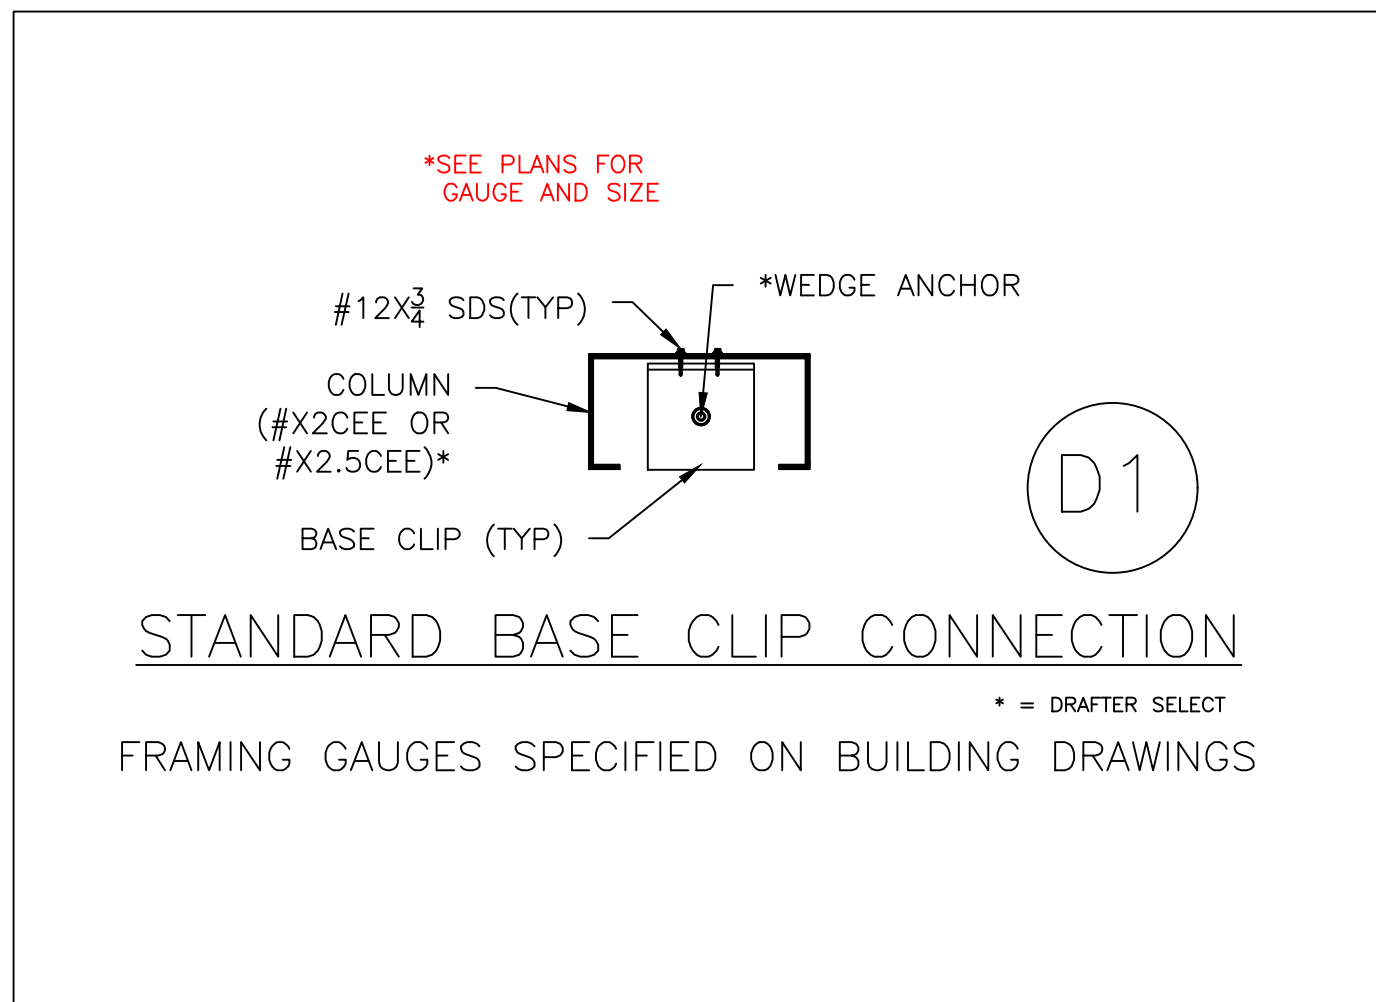


DATE	ISSUE/REVISION
##/##/20##	REVISION #

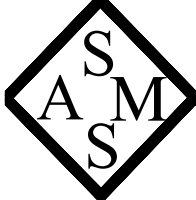LICENSED ENGINEER Gregory S. Barfield 2149 Nell Purvis RD. Adel, GA 31620 LICENSE NO.: 54419		 11-11-21		
	STEEL & METAL SYSTEMS, INC. 505 MAIN ST. BLACKSHEAR, GA 31516 www.steelandmetalsystems.com 888-820-0309		BUILDING CODES:	
			CODE:	FBC2020
			WIND LOAD:	118 MPH
			LIVE LOAD:	20 PSF
	CHUCK STRINGHAM		SCALE:	##/##=##
	FLORIDA EXPANSION BUILDING A		PROJECT NO.	J21-498
	1143 LAKE JEFFREY RD LAKE CITY, FL 32055		DATE	10/13/2021
			DRAWN BY	E. EVORS
			CHECKED BY	K. WEAVER
	DETAILS		S700	
	SHEET DESCRIPTION		SHEET NUMBER	

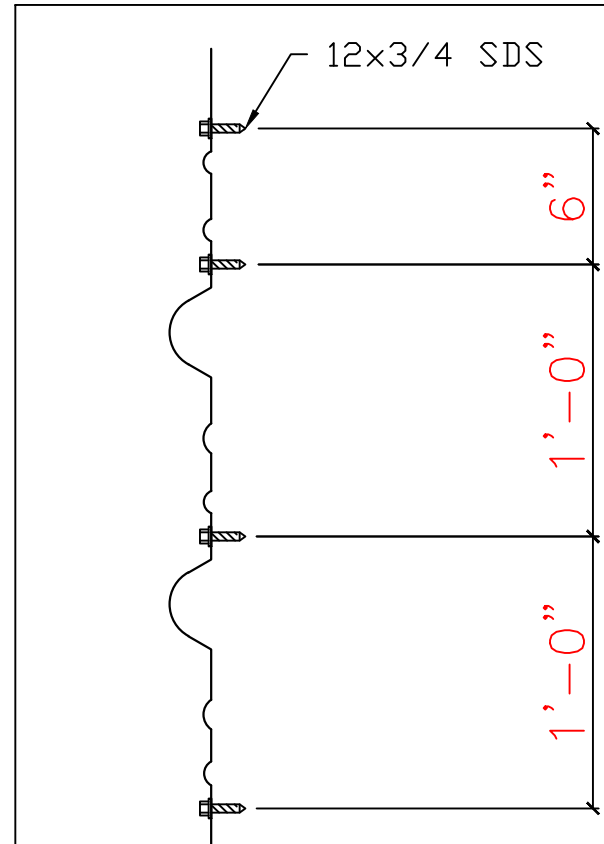


TYP. PARTITION FASTENER PATTERN
PARTITION FASTENER PATTERN FOR TYPICAL INTERIOR
SUPPORT CONNECTION

D1

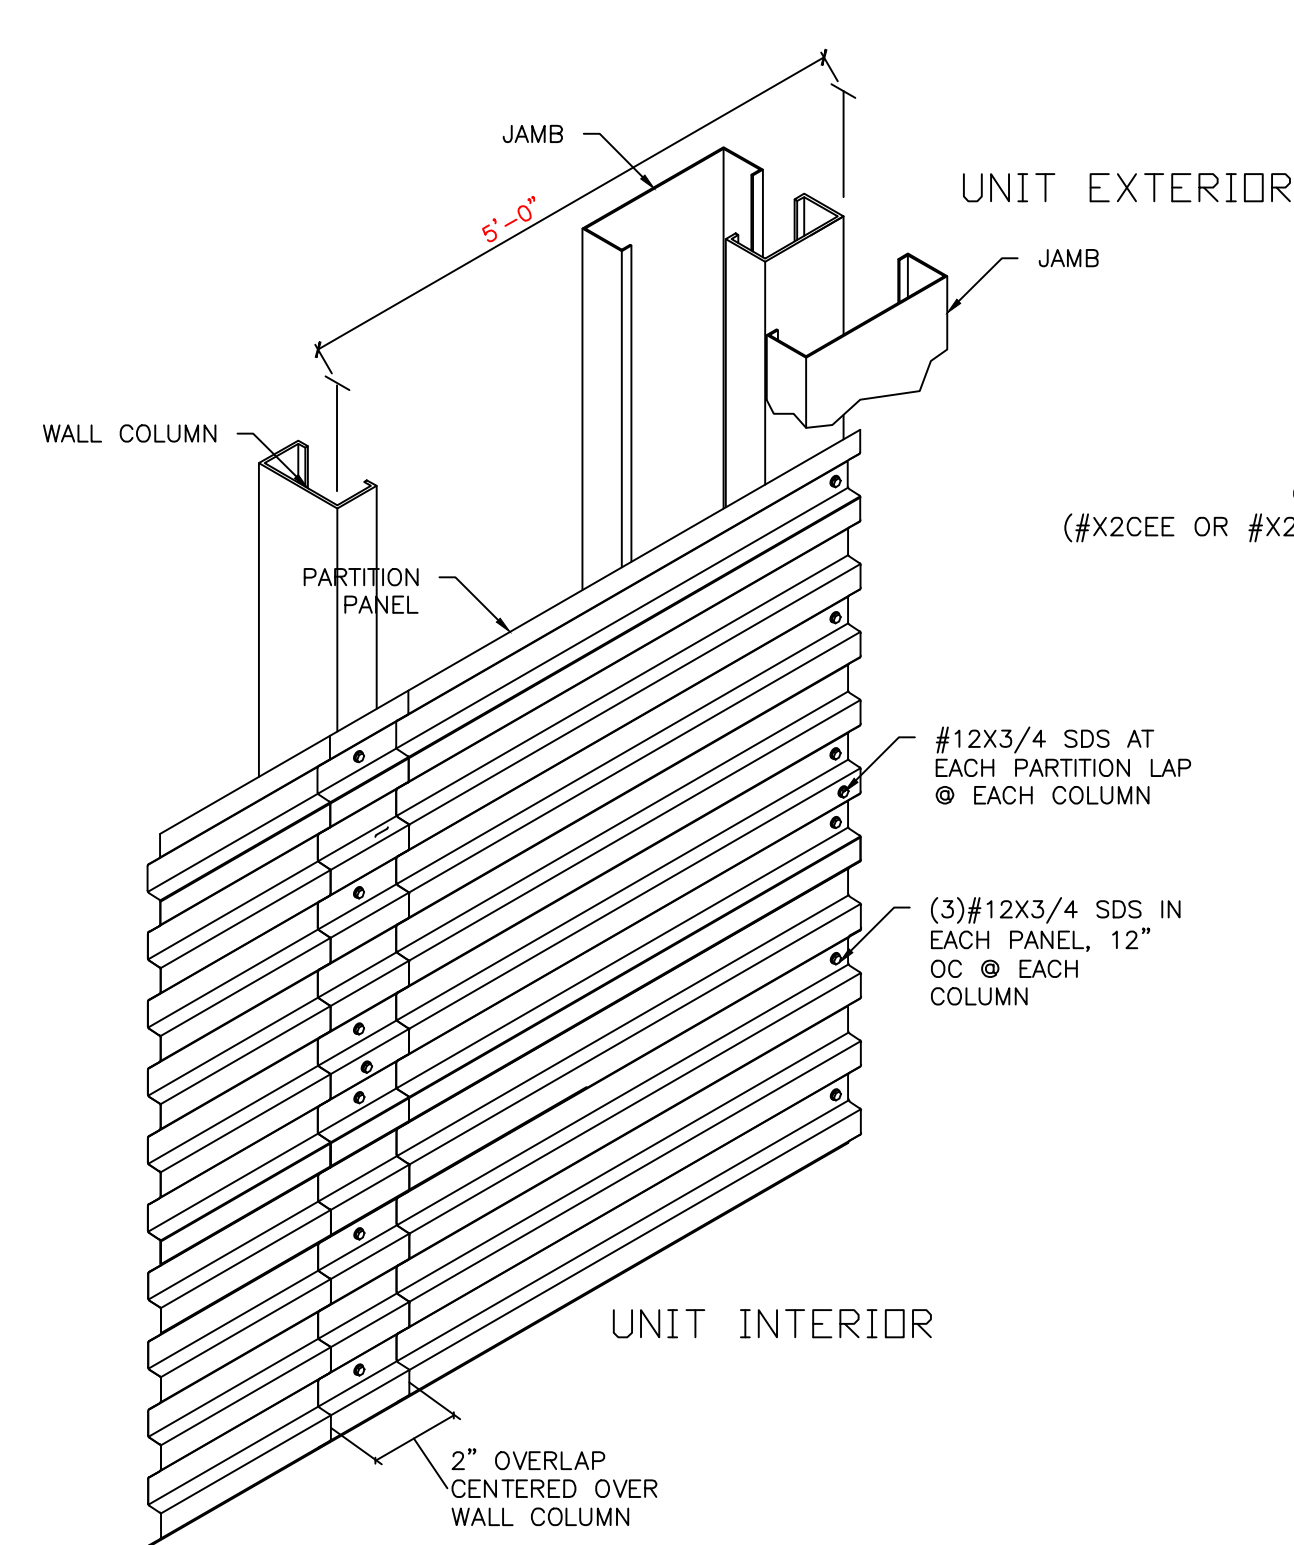

D2


PARTITION WALL FRAMING @ EXTERIOR DOOR DETAIL
FRAMING GAUGES SPECIFIED ON BUILDING DRAWINGS

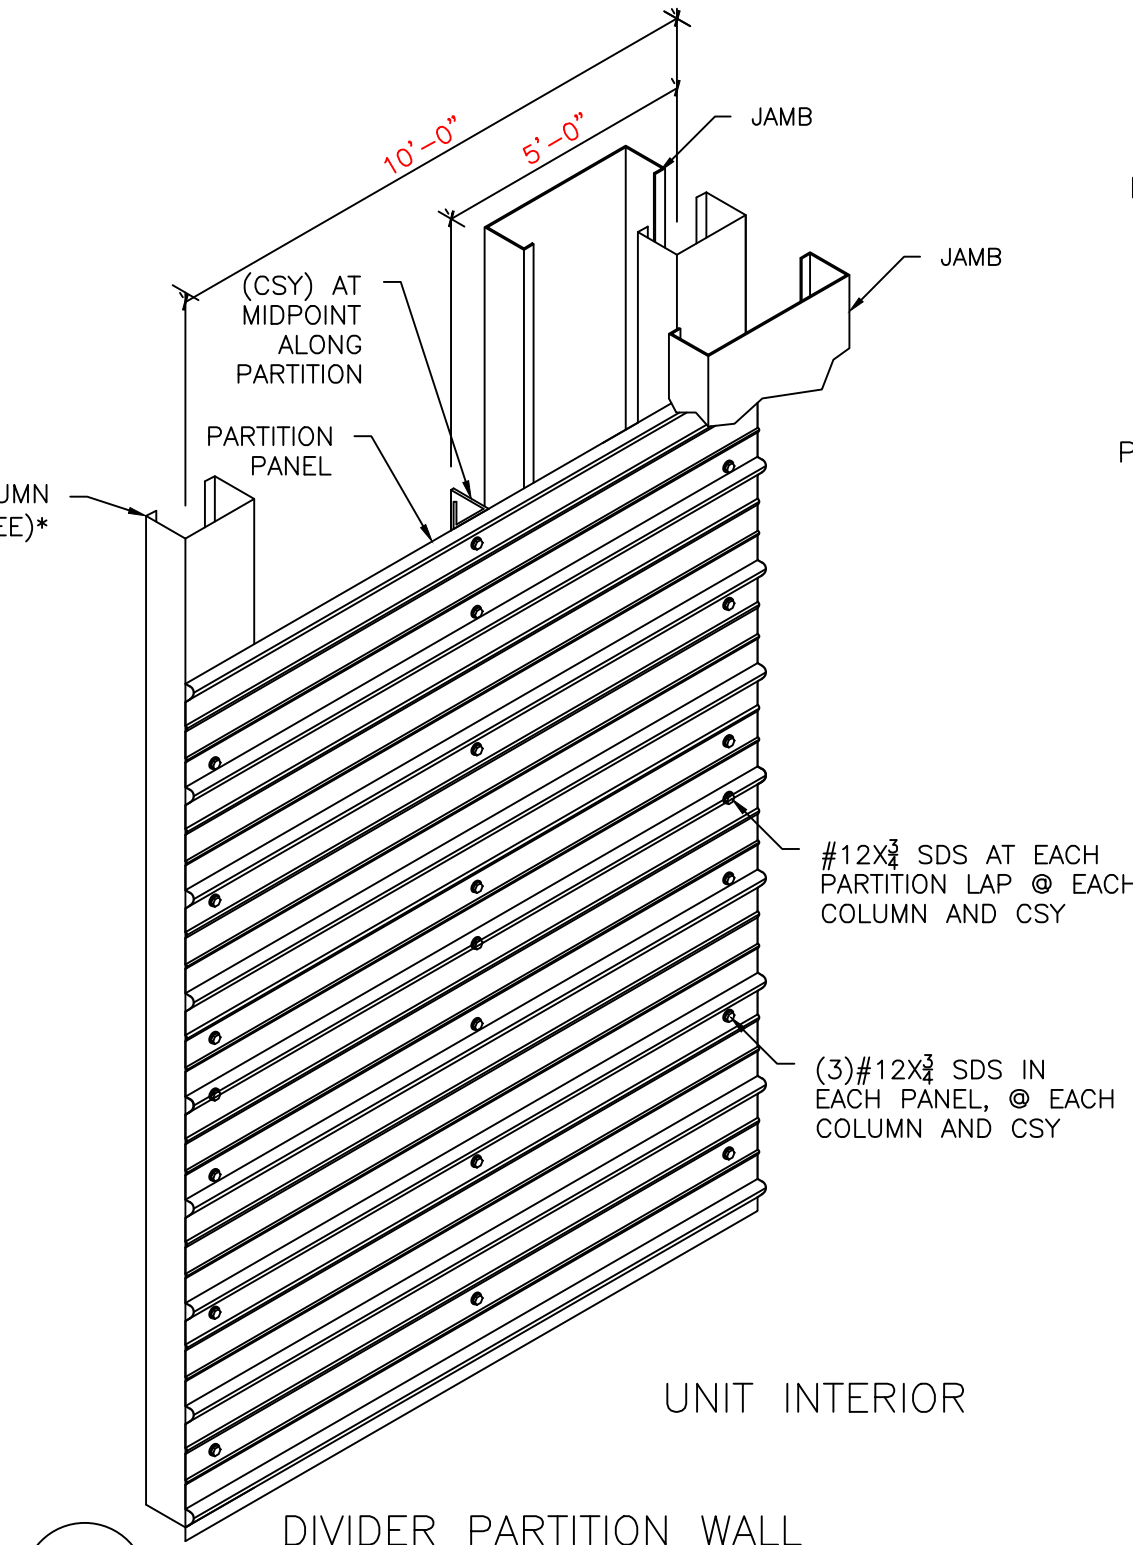

D3


DIVIDER PARTITION WALL
FRAMING DETAIL CONDITION 1
FRAMING GAUGES SPECIFIED ON BUILDING DRAWINGS

* = DRAFTER SELECT

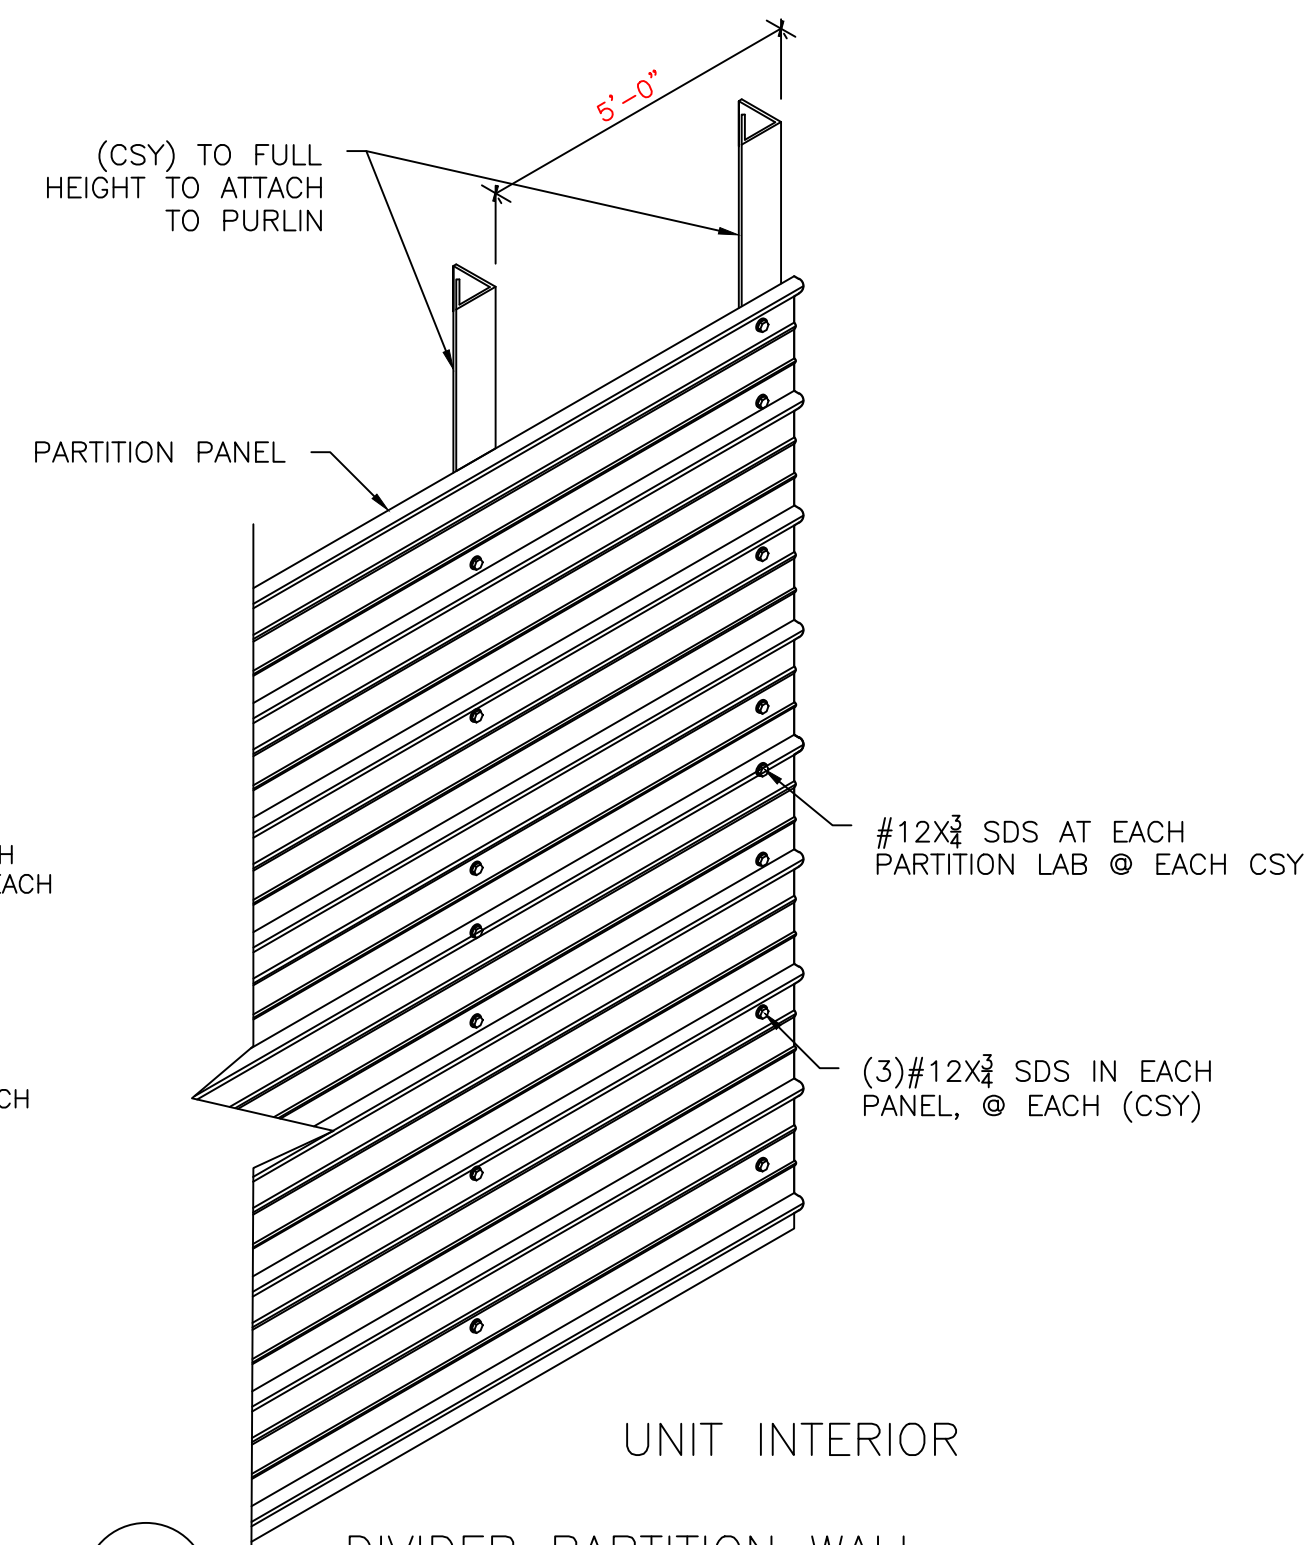

D4


DIVIDER PARTITION WALL
FRAMING DETAIL CONDITION 2
FRAMING GAUGES SPECIFIED ON BUILDING DRAWINGS

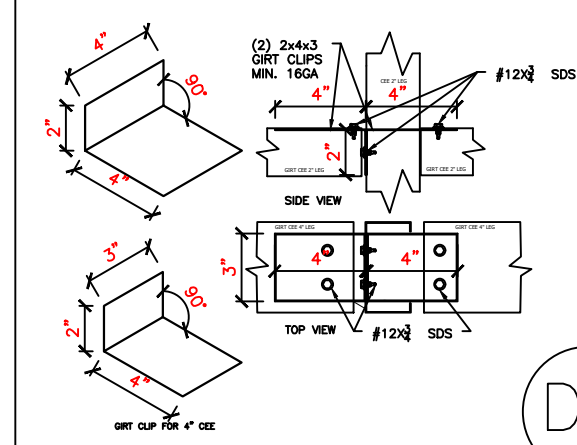

GIRT CONNECTION DETAIL
(#GCLP)

D5


NOTE: OPEN SIDE
OF CEE GIRT
FACES FLOOR

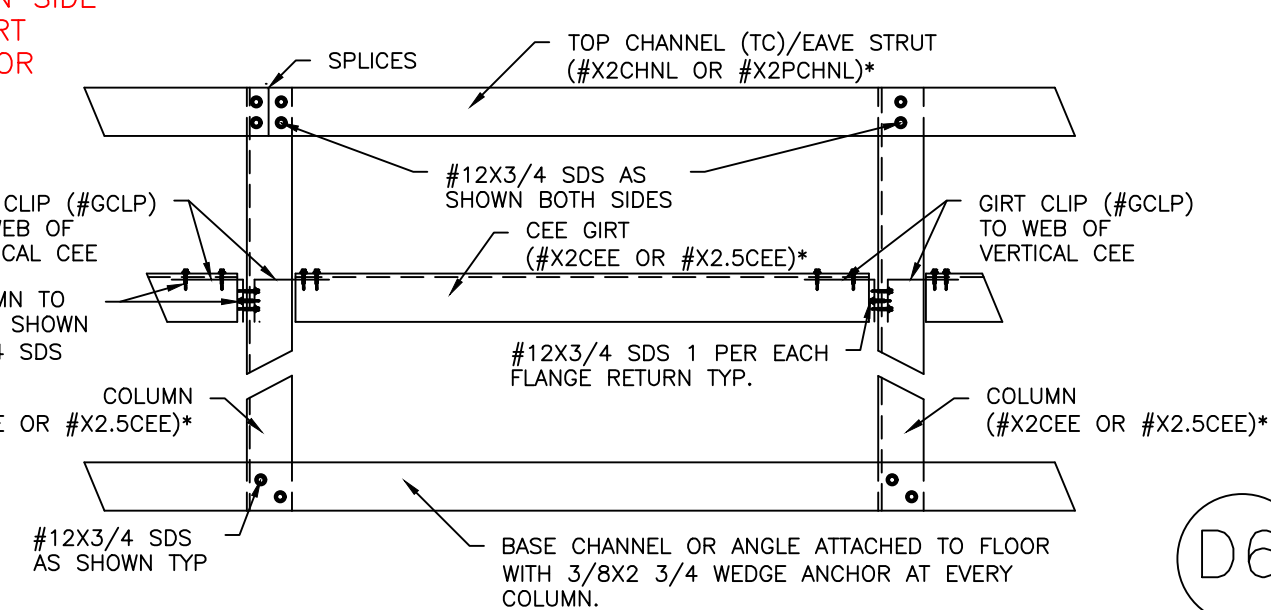

D6

SIDEWALL FRAMING AND ENDWALL CONDITION


FRAMING GAUGES SPECIFIED ON BUILDING DRAWINGS * = DRAFTER SELECT

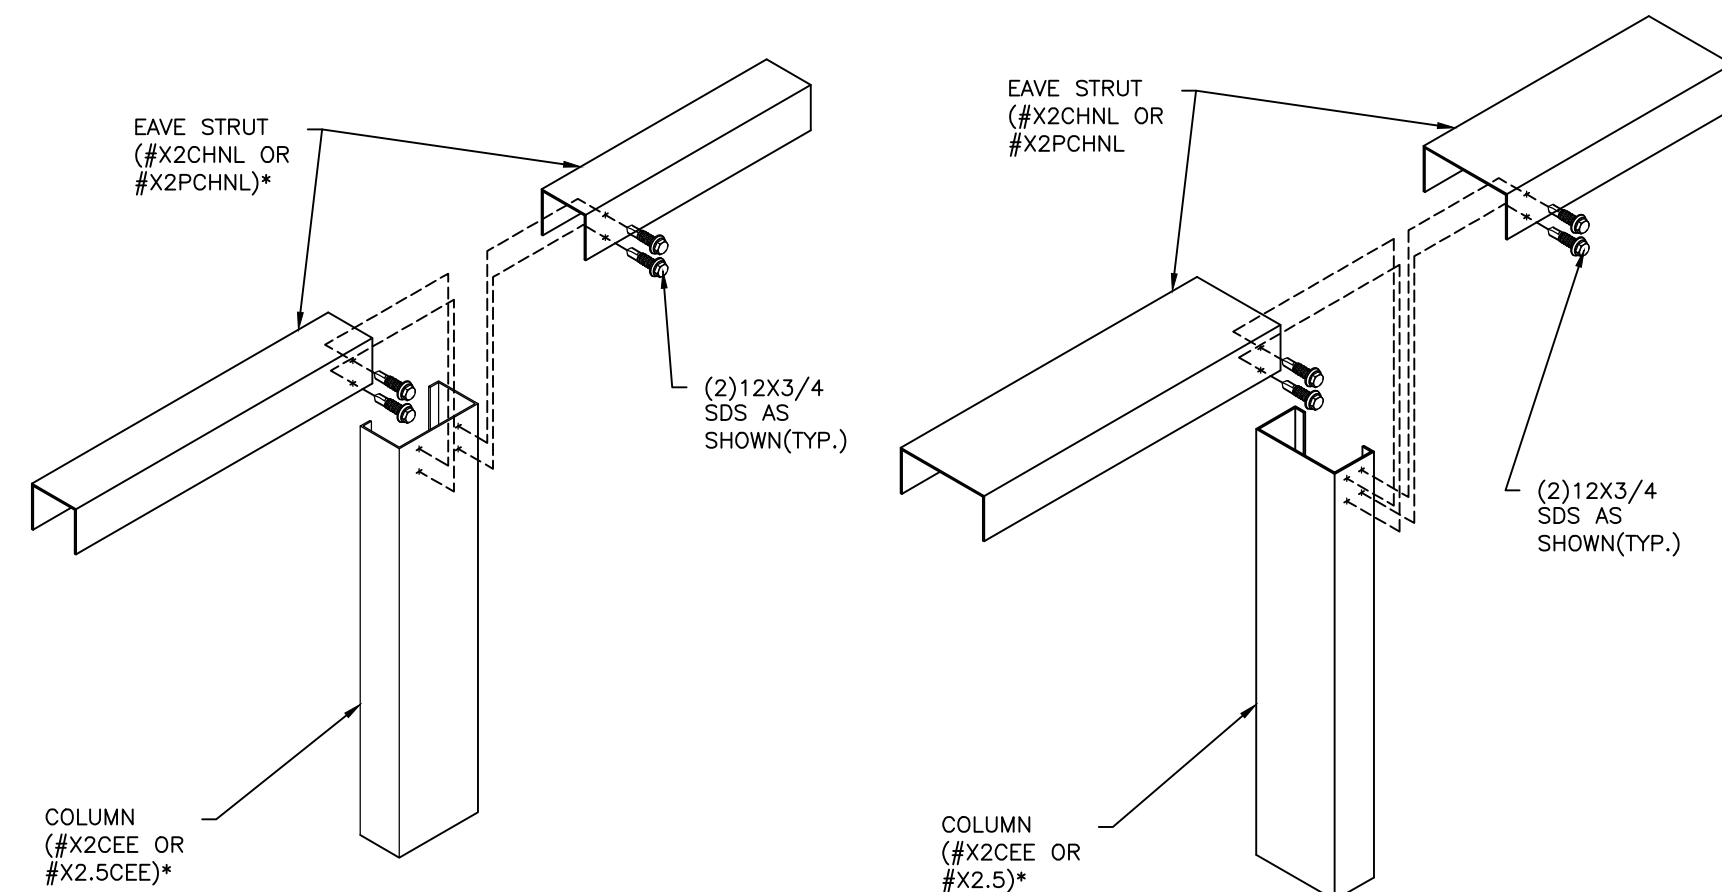

D7

EAVE STRUT END CONNECTION
NTS

* = DRAFTER SELECT

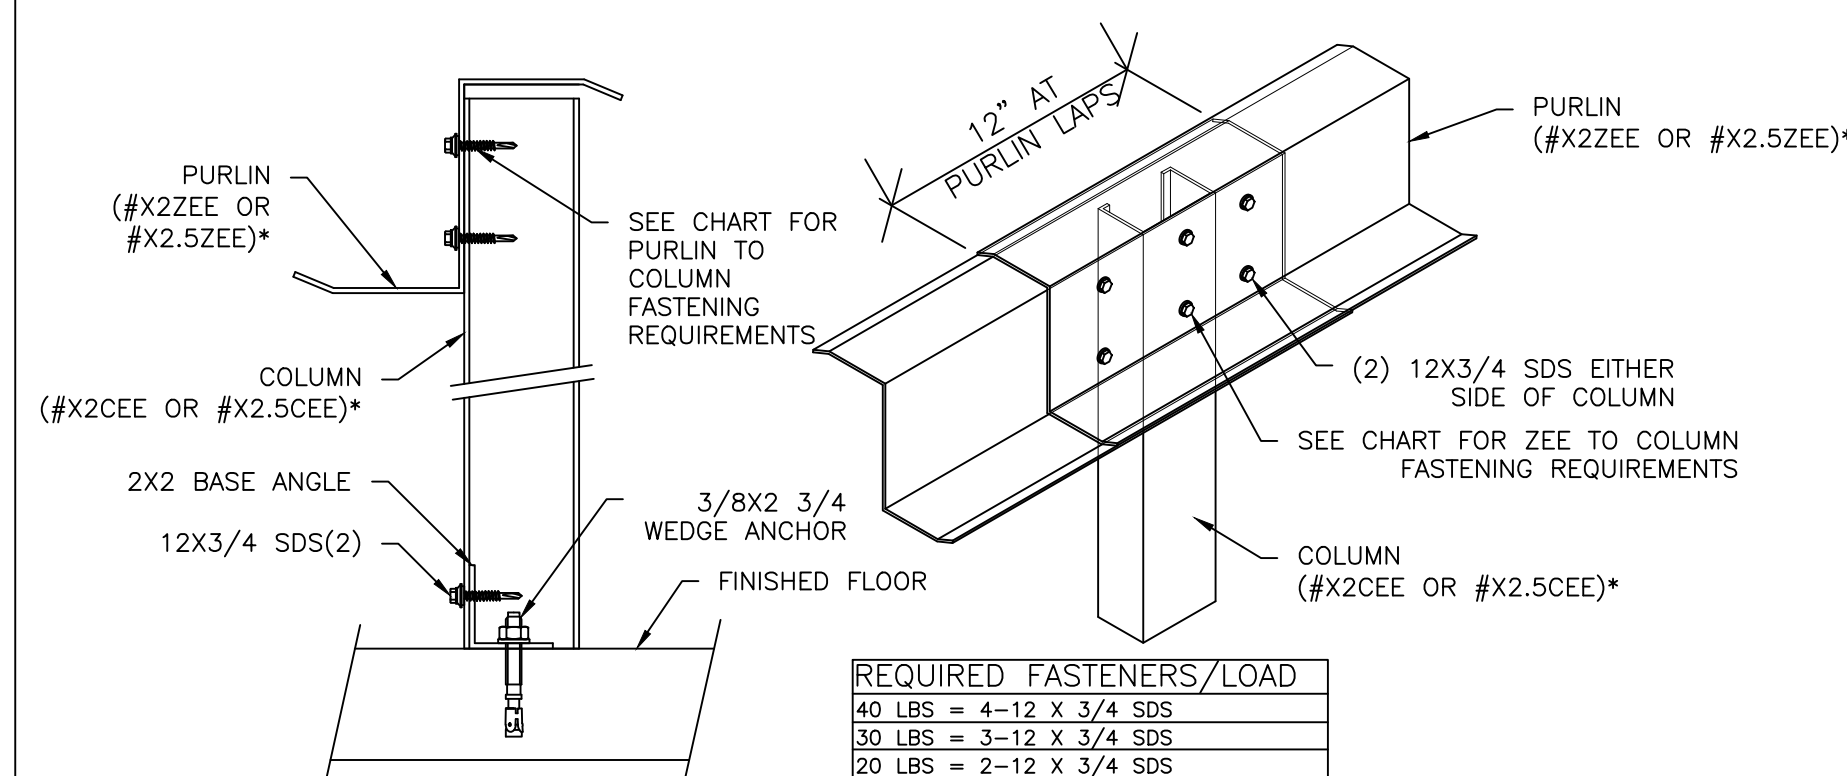

D8


COLUMN FRAMING CONDITION
FRAMING GAUGES SPECIFIED ON BUILDING DRAWINGS

* = DRAFTER SELECT


REQUIRED FASTENERS/LOAD	
40 LBS	= 4-12 X 3/4 SDS
30 LBS	= 3-12 X 3/4 SDS
20 LBS	= 2-12 X 3/4 SDS

DATE	ISSUE/REVISION
##/##/20##	REVISION #

LICENSED ENGINEER
Gregory S. Barfield
2149 Nell Purvis RD.
Adel, GA 31620
LICENSE NO.: 54419

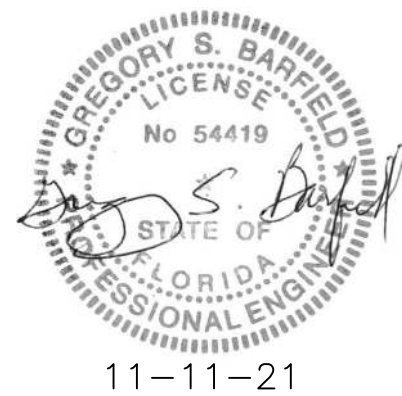

11-11-21

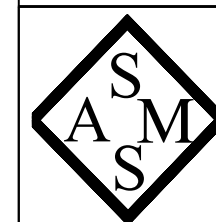

STEEL & METAL SYSTEMS, INC.
505 MAIN ST.
BLACKSHEAR, GA 31516
www.steelandsmetalsystems.com
888-820-0309

BUILDING CODES:	
CODE:	FBC2020
WIND LOAD:	118 MPH
LIVE LOAD:	20 PSF

CHUCK STRINGHAM

FLORIDA EXPANSION
BUILDING A

1143 LAKE JEFFREY RD
LAKE CITY, FL 32055

SCALE: #/#"=#"

PROJECT NO. J21-498

DATE 10/13/2021





DRAWN BY E. EVORS



CHECKED BY K. WEAVER

DETAILS
SHEET DESCRIPTION

S701
SHEET NUMBER

DATE	ISSUE/REVISION
##/##/20##	REVISION #

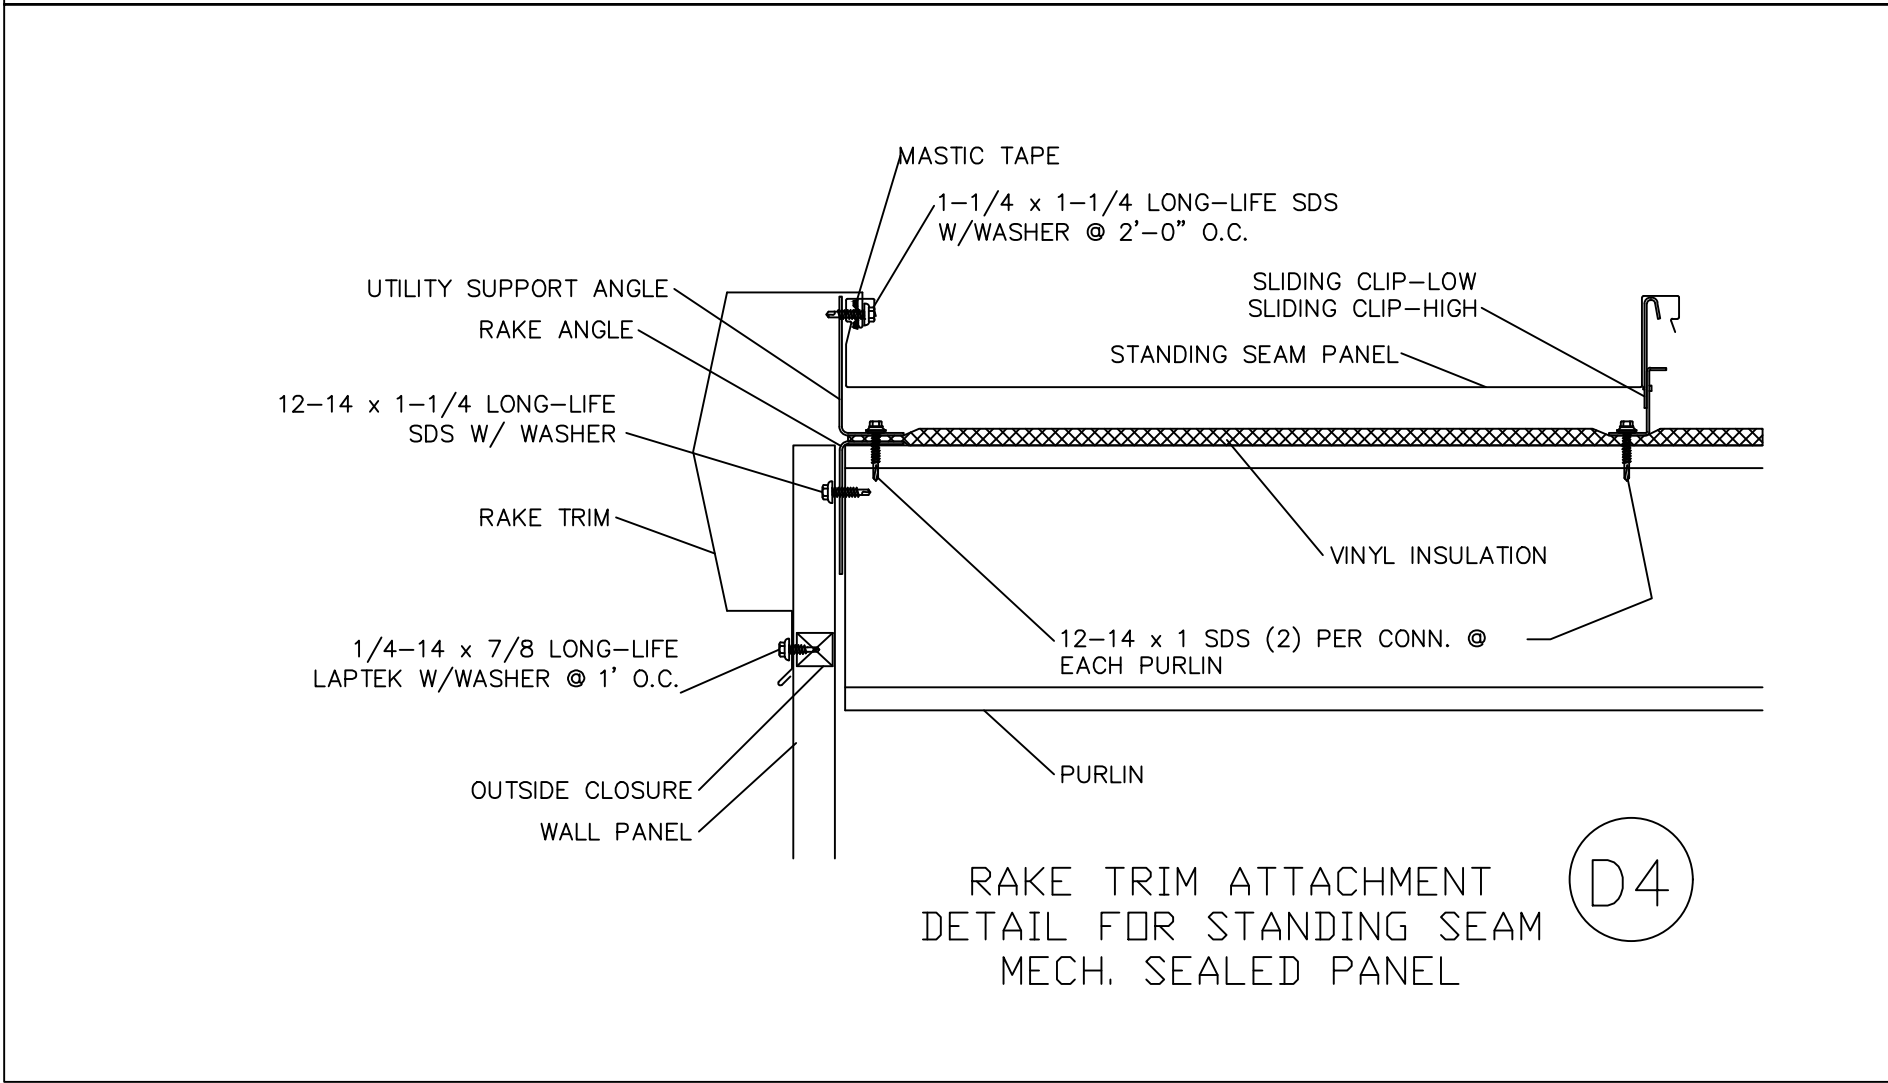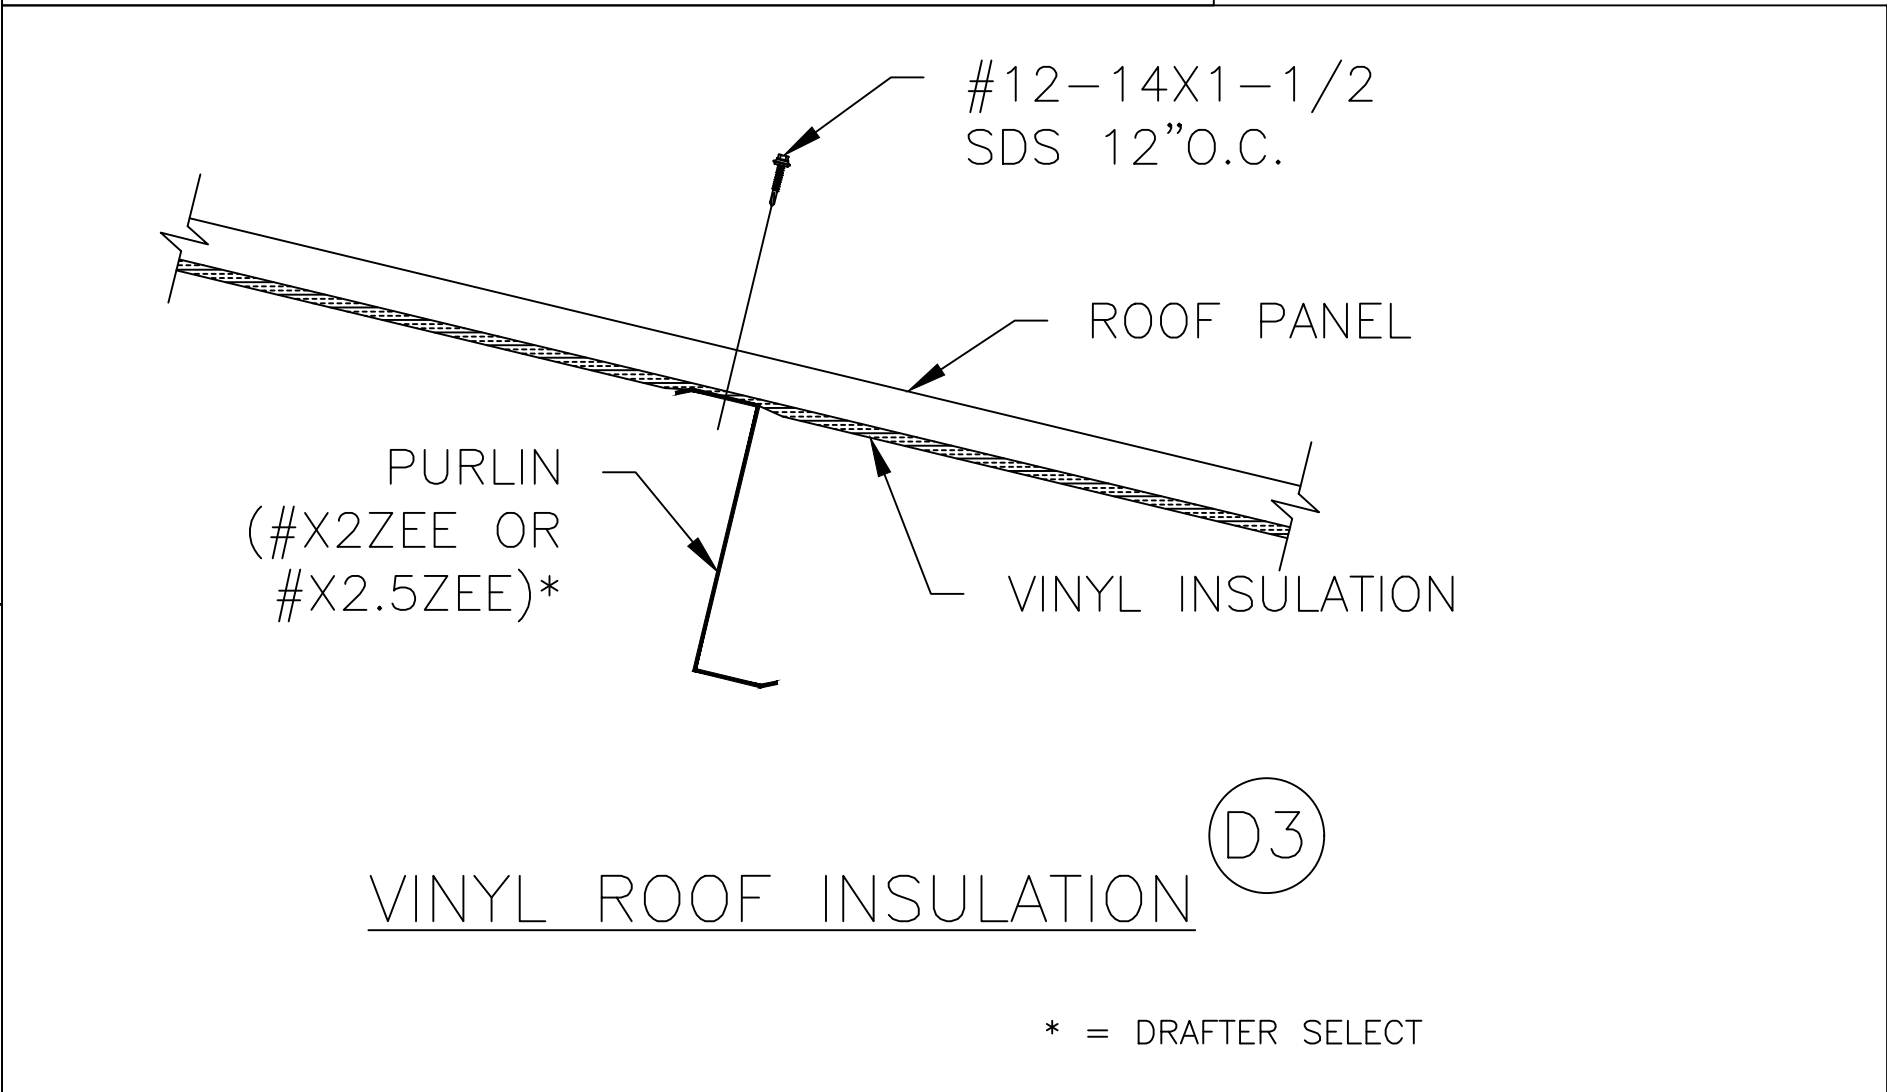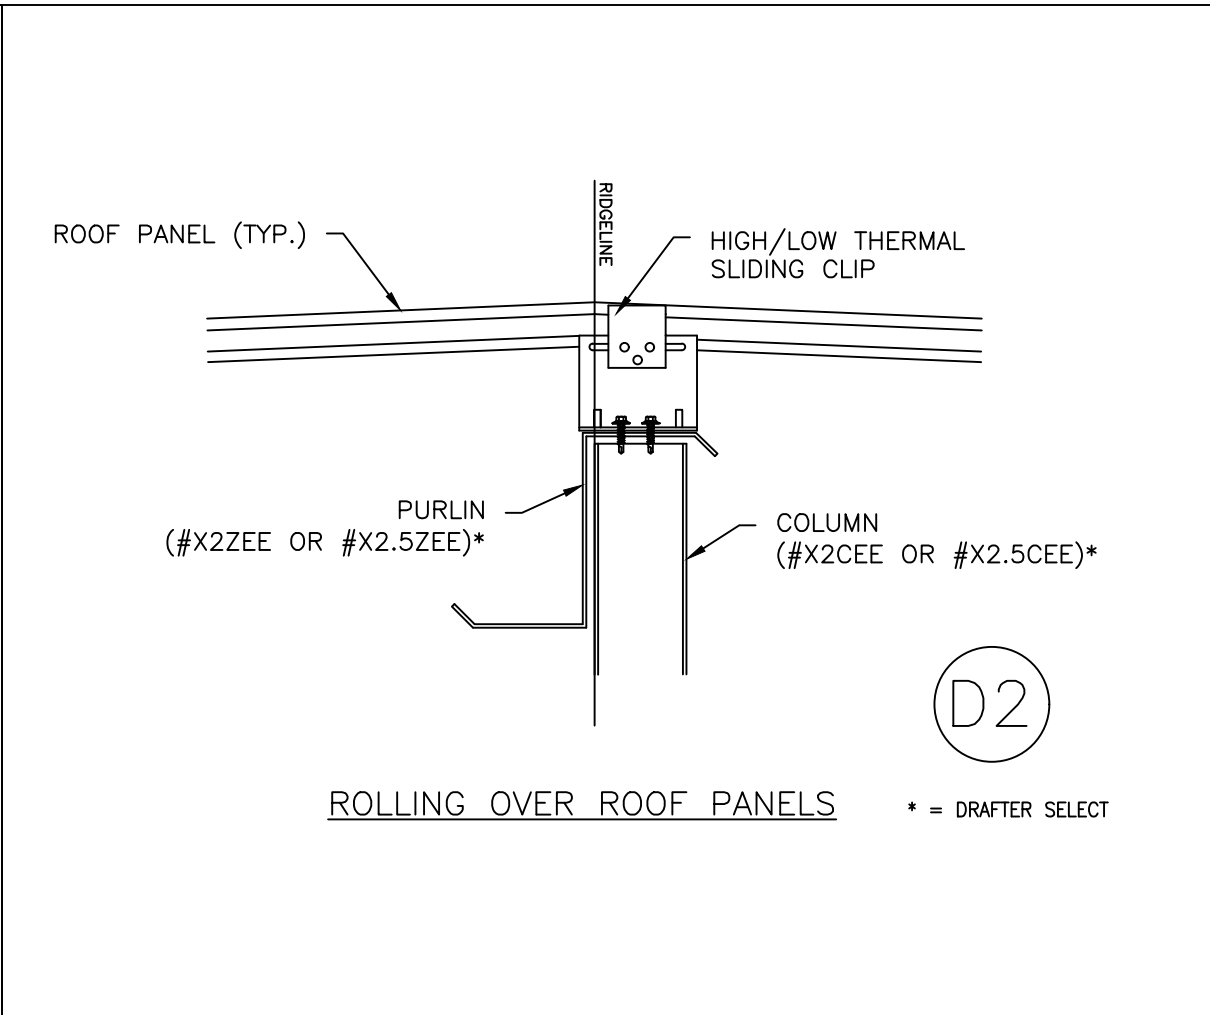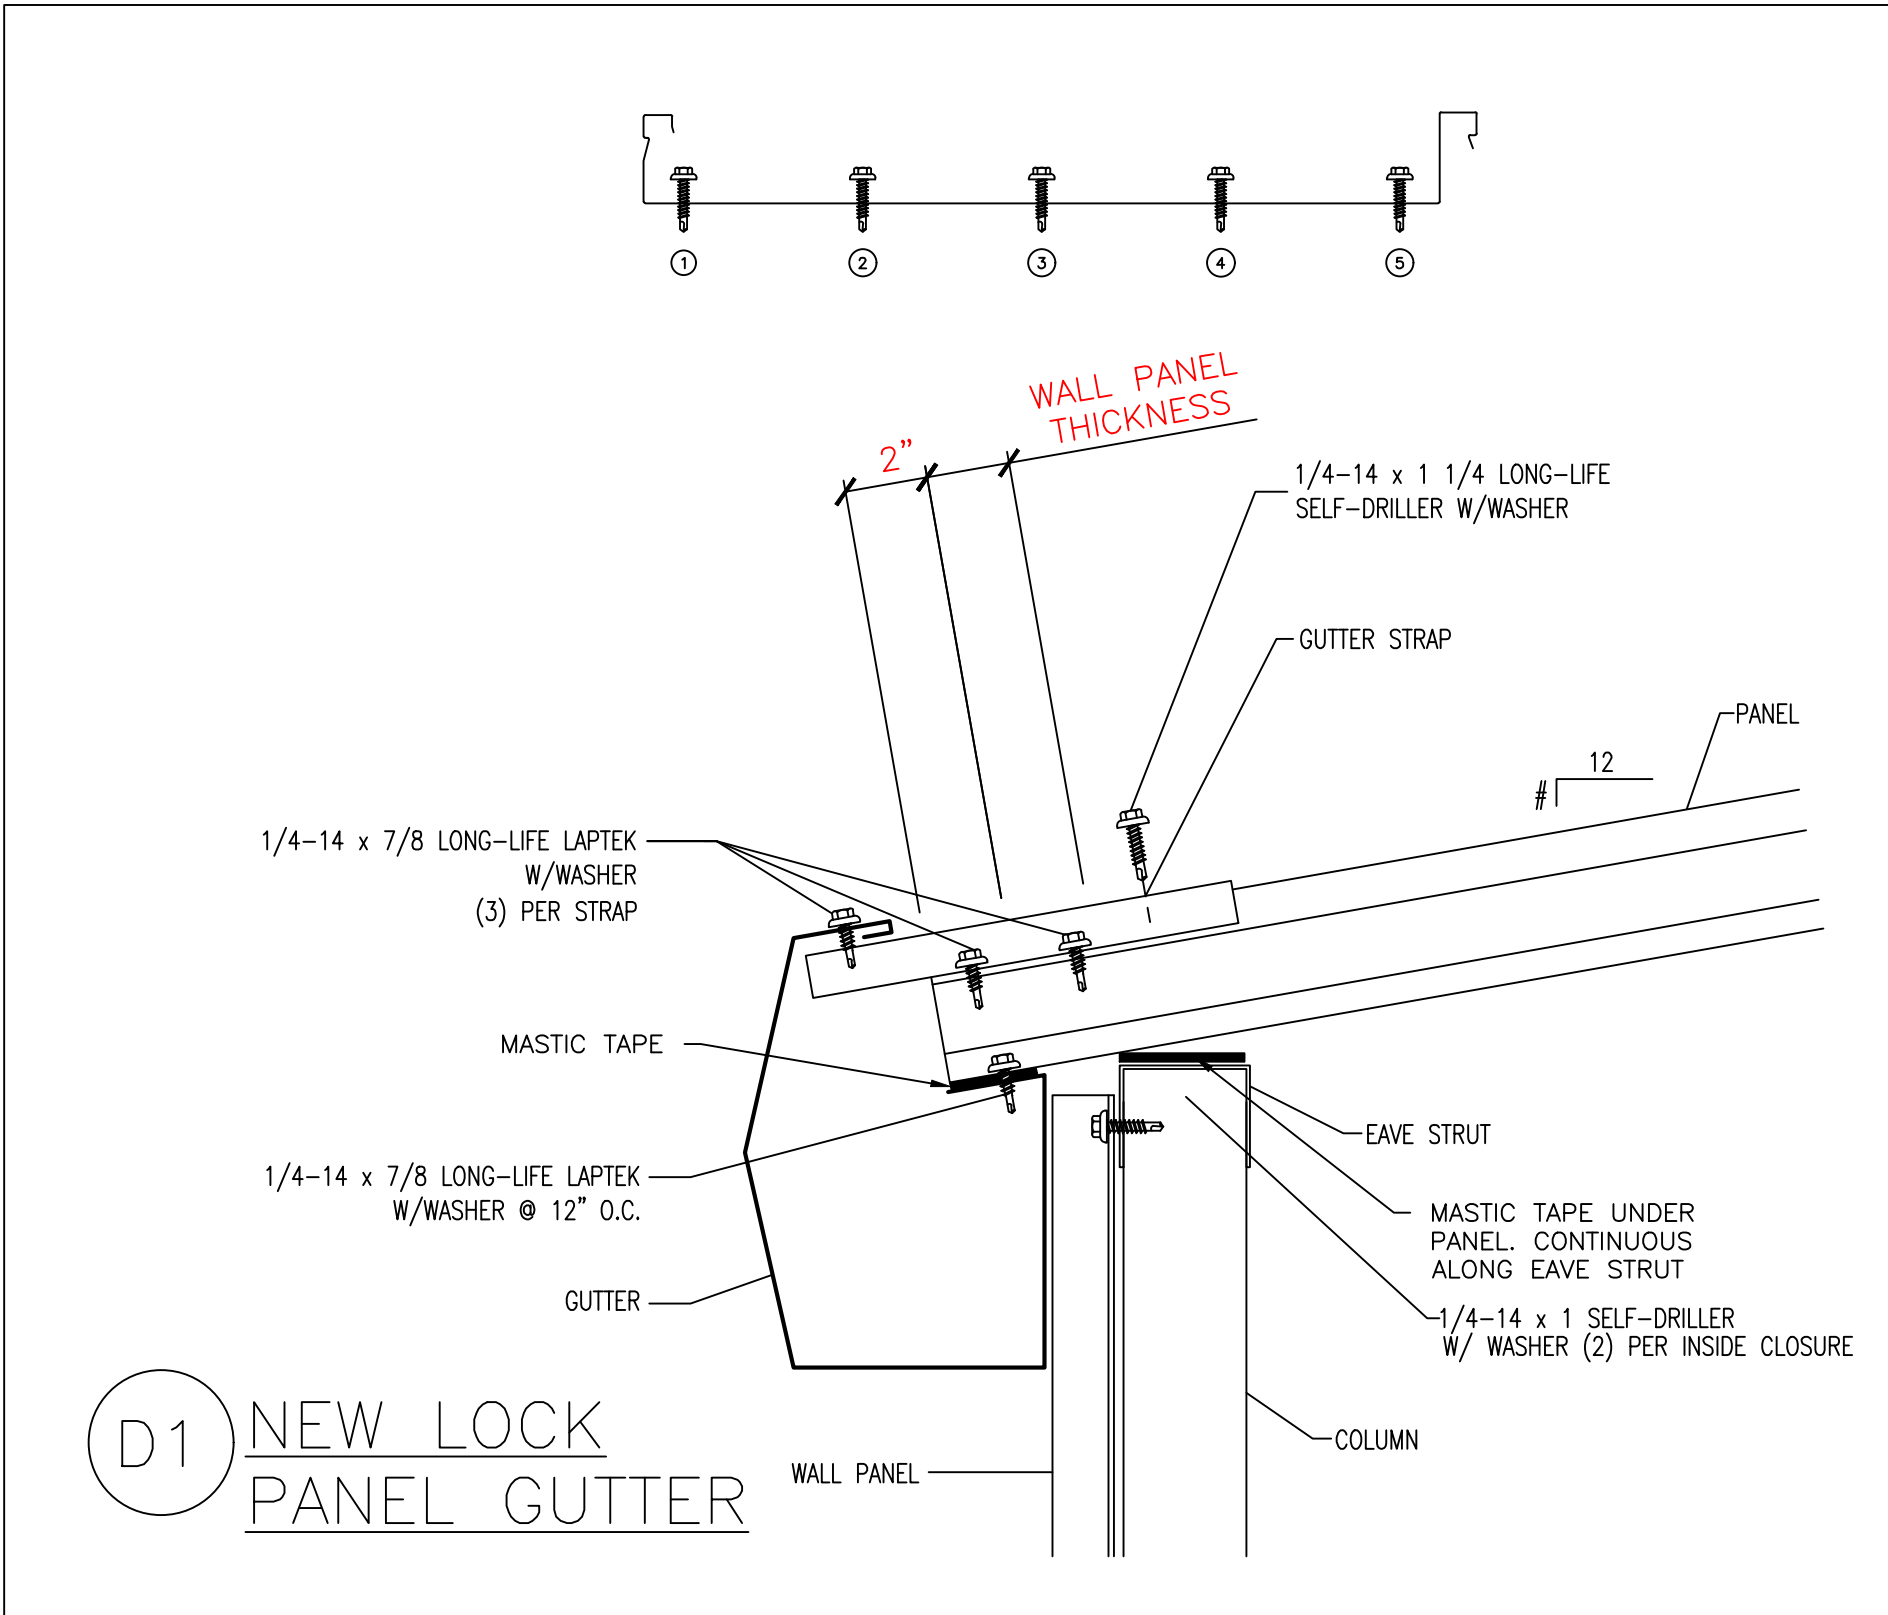

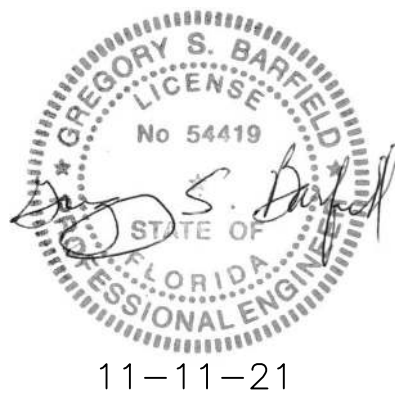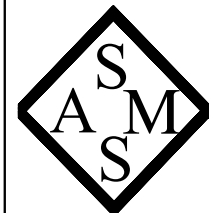LICENSED ENGINEER Gregory S. Barfield 2149 Nell Purvis RD. Adel, GA 31620 LICENSE NO.: 54419		 11-11-21		
 STEEL & METAL SYSTEMS, INC. 505 MAIN ST. BLACKSHEAR, GA 31516 www.steelandmetalsystems.com 888-820-0309	BUILDING CODES:			
	CODE:		FBC2020	
	WIND LOAD:		118 MPH	
	LIVE LOAD:		20 PSF	
	SCALE:		##/##"=##"	
	PROJECT NO. J21-498			
	DATE 10/13/2021			
	DRAWN BY E. EVORS			
	CHECKED BY K. WEAVER			
	DETAILS		S702	
SHEET DESCRIPTION		SHEET NUMBER		