

3-

2' 0/H
6/12

1) REFER TO HD 91 (RECOMMENDATIONS FOR HANDLING INSTALLATION AND TEMPORARY BRACING REQUIRED)

- 3) ALL ALLEYS ARE TO BE CONVENTIONALLY FINISHED BY DOLIDER
- 4) ALL TRUSSES ARE DESIGNED FOR 2.0 C MAXIMUM SPACING. UNLESS OTHERWISE NOTED
- 5) ALL WALLS SHOWN ON PLACEMENT PLAN ARE CONSIDERED TO BE LOAD BEARING. UNLESS OTHERWISE NOTED
- 6) SY42 TRUSSES MUST BE INSTALLED WITH THE TOP BEARING UP
- 7) ALL ROOF TRUSSES HANGERS TO BE SHOWN UNLESS UNLESS OTHERWISE NOTED ALL ROOF TRUSSES HANGERS TO BE SHOWN TH4422 UNLESS OTHERWISE NOTED
- 8) BEAMAHER/ADVERTINTL (AND) TO BE FURNISHED BY DOLIDER

THIS LAYOUT IS THE SOLE SOURCE FOR FABRICATION RD5555 AND VODS ALL PREVIOUS ARCHITECTURAL OR TDS LAYOUTS. REVIEW AND APPROVAL OF THIS LAYOUT BE RECEIVED BEFORE ANY RD5555 WILL BE BUILT. VENDOR CONDITIONS TO INSURE AGAINST CHANGES THAT WILL RE

W/EXTRA CHARGES TO YOU

Requested Delivery Date _____

Approved by: _____



PHONE 904-437-3349 FAX 904-437-3350
Jacksonville
 PHONE 904-772-6100 FAX 904-772-6101
Lake City
 PHONE 904-735-6694 FAX 904-735-6695
Sanford
 PHONE 407-322-0054 FAX 407-322-0055
BRYAN ZECHER

BUILDER
BRYAN ZECHE


LEGAL ADDRESS
LOT 14

COUNTRY SITE

MATHEMATICS


DATE	CLAIM BY	NO. 1
------	----------	-------


31/1/105	WWL	L14104
----------	-----	--------

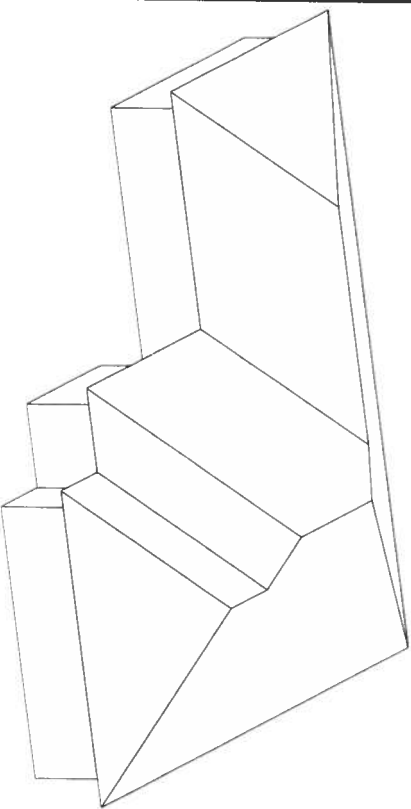

HANGER SCHEDULE

7 HUS26

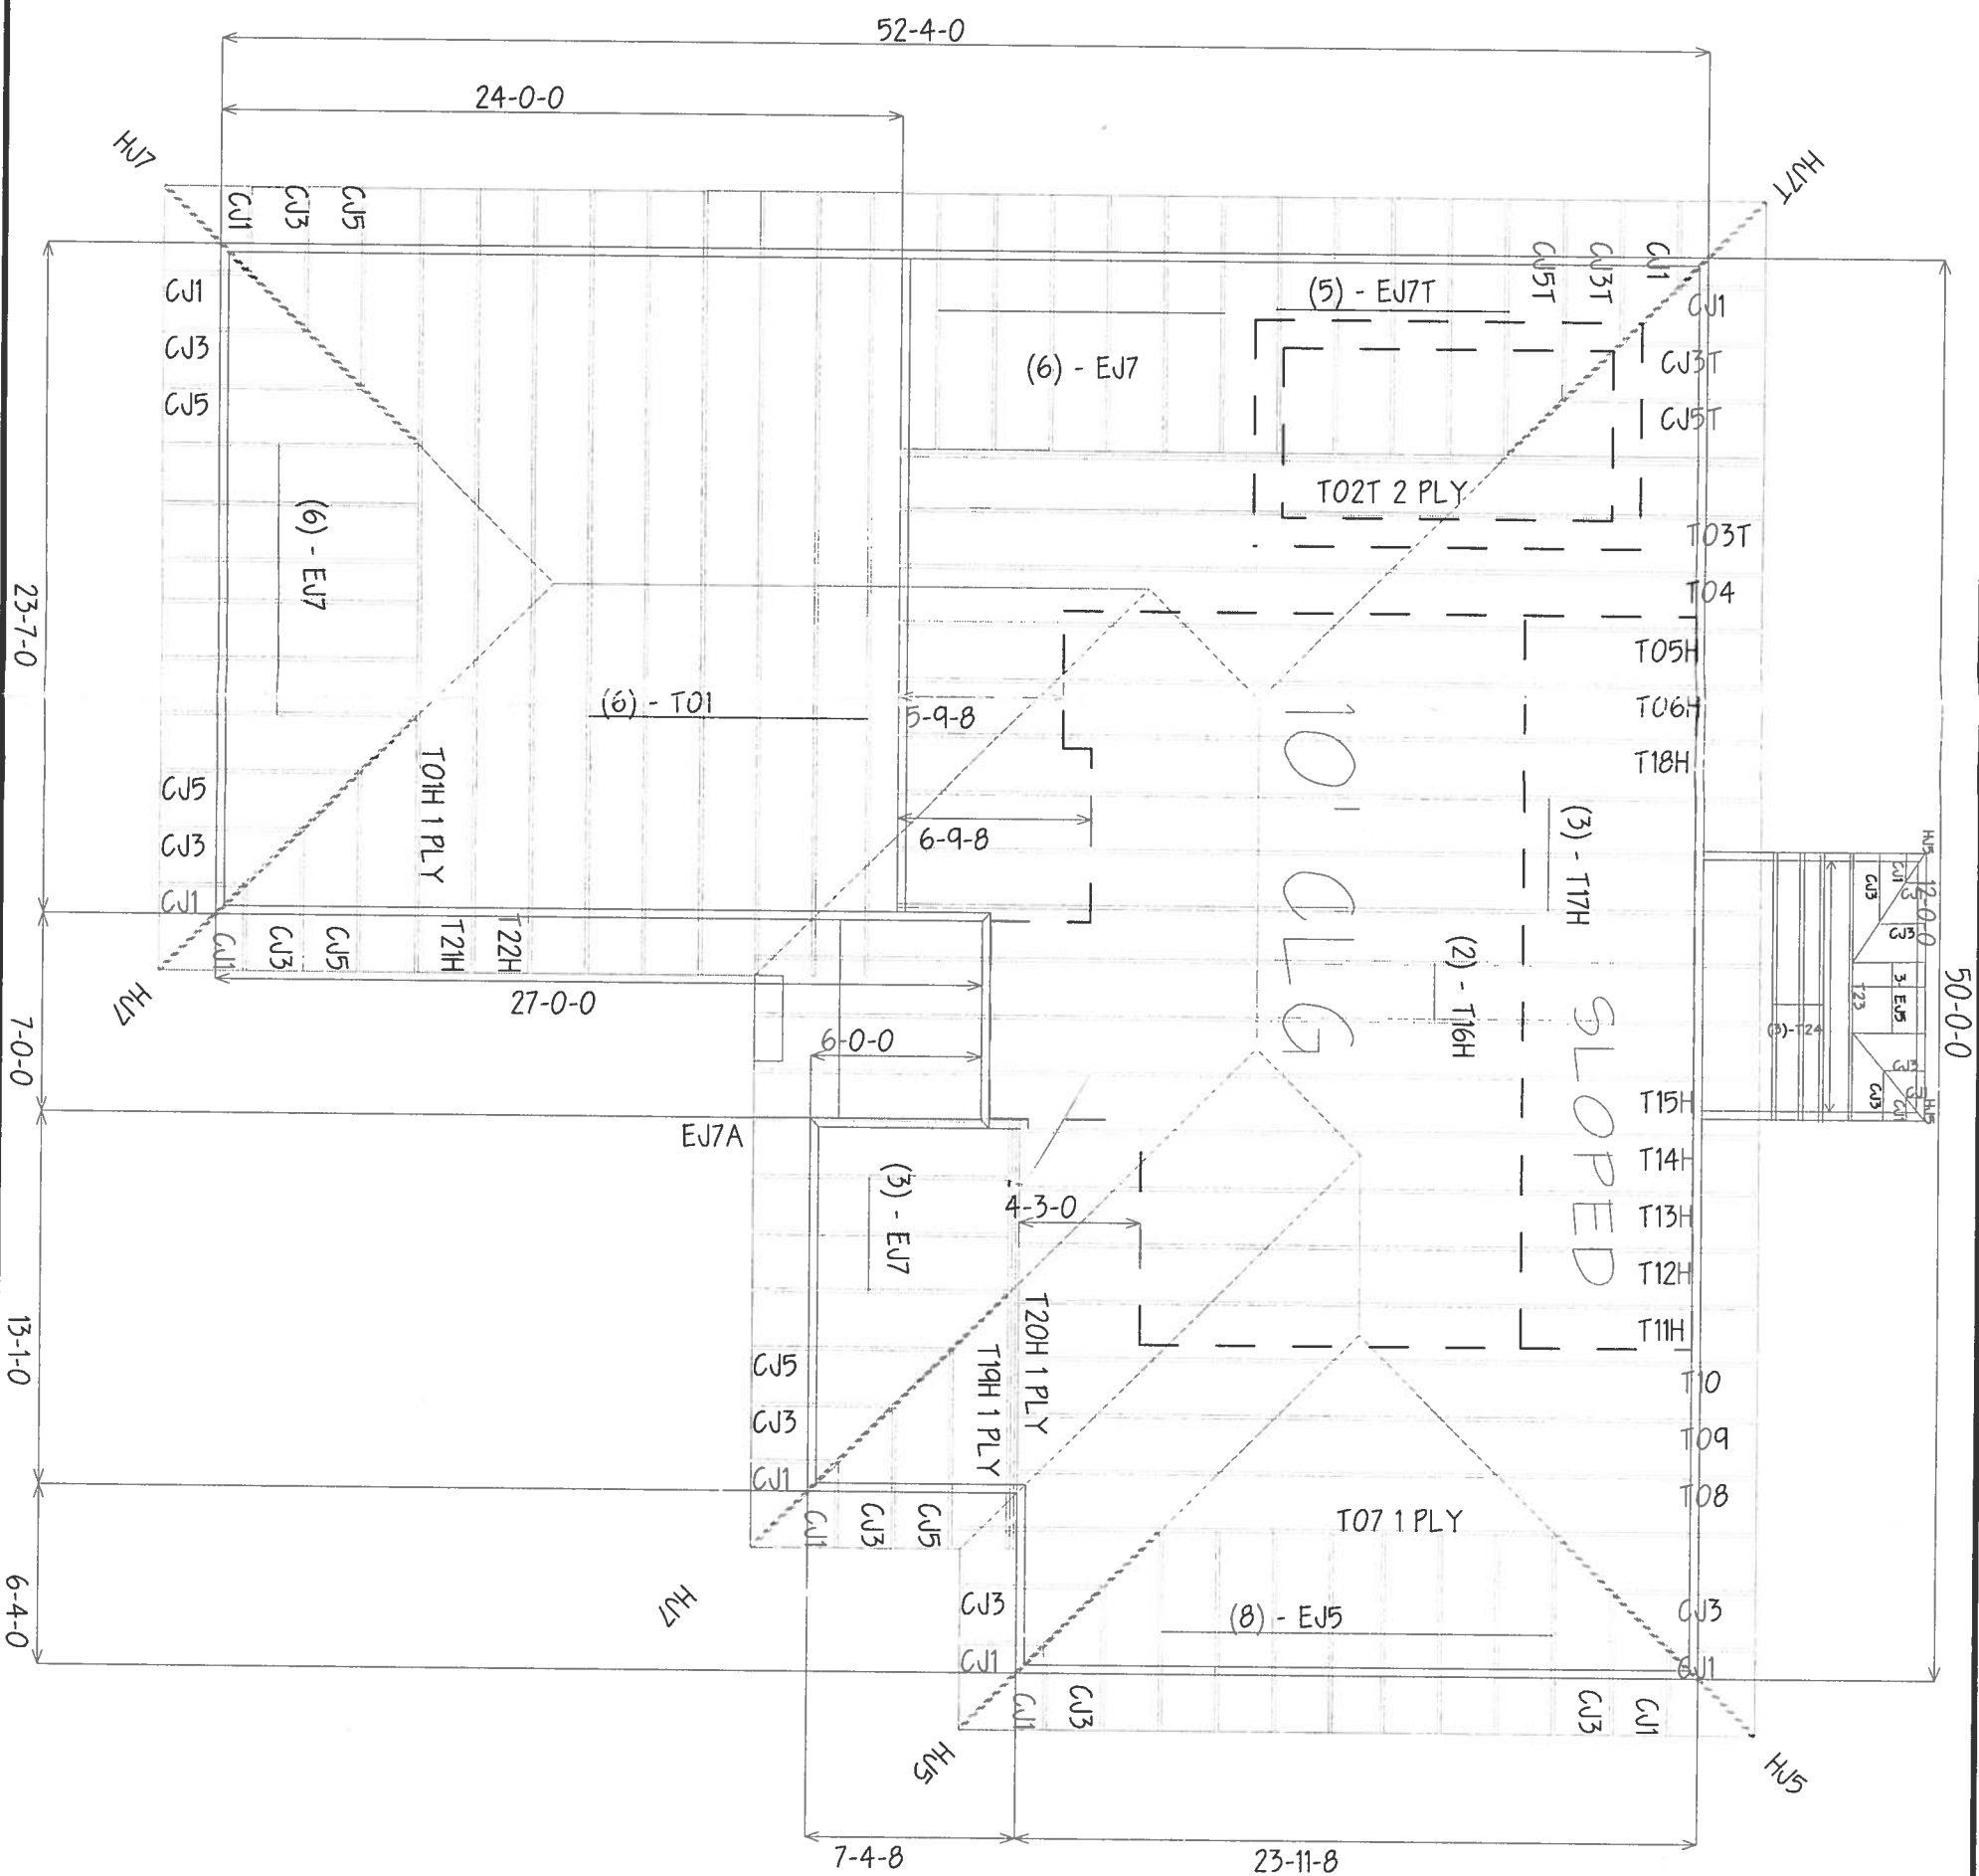

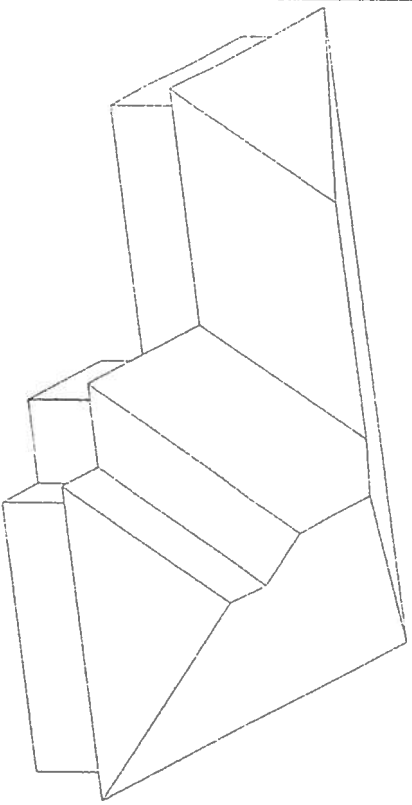

HANGER SCHEDULE

7 HUS26

MARK DISOSWAY P.E.


Ph 386-754-5419

POB868, Lake City, FL 32056

PE_No_FL-53915 NC-26032

JOB # 511102

09 JAN 06

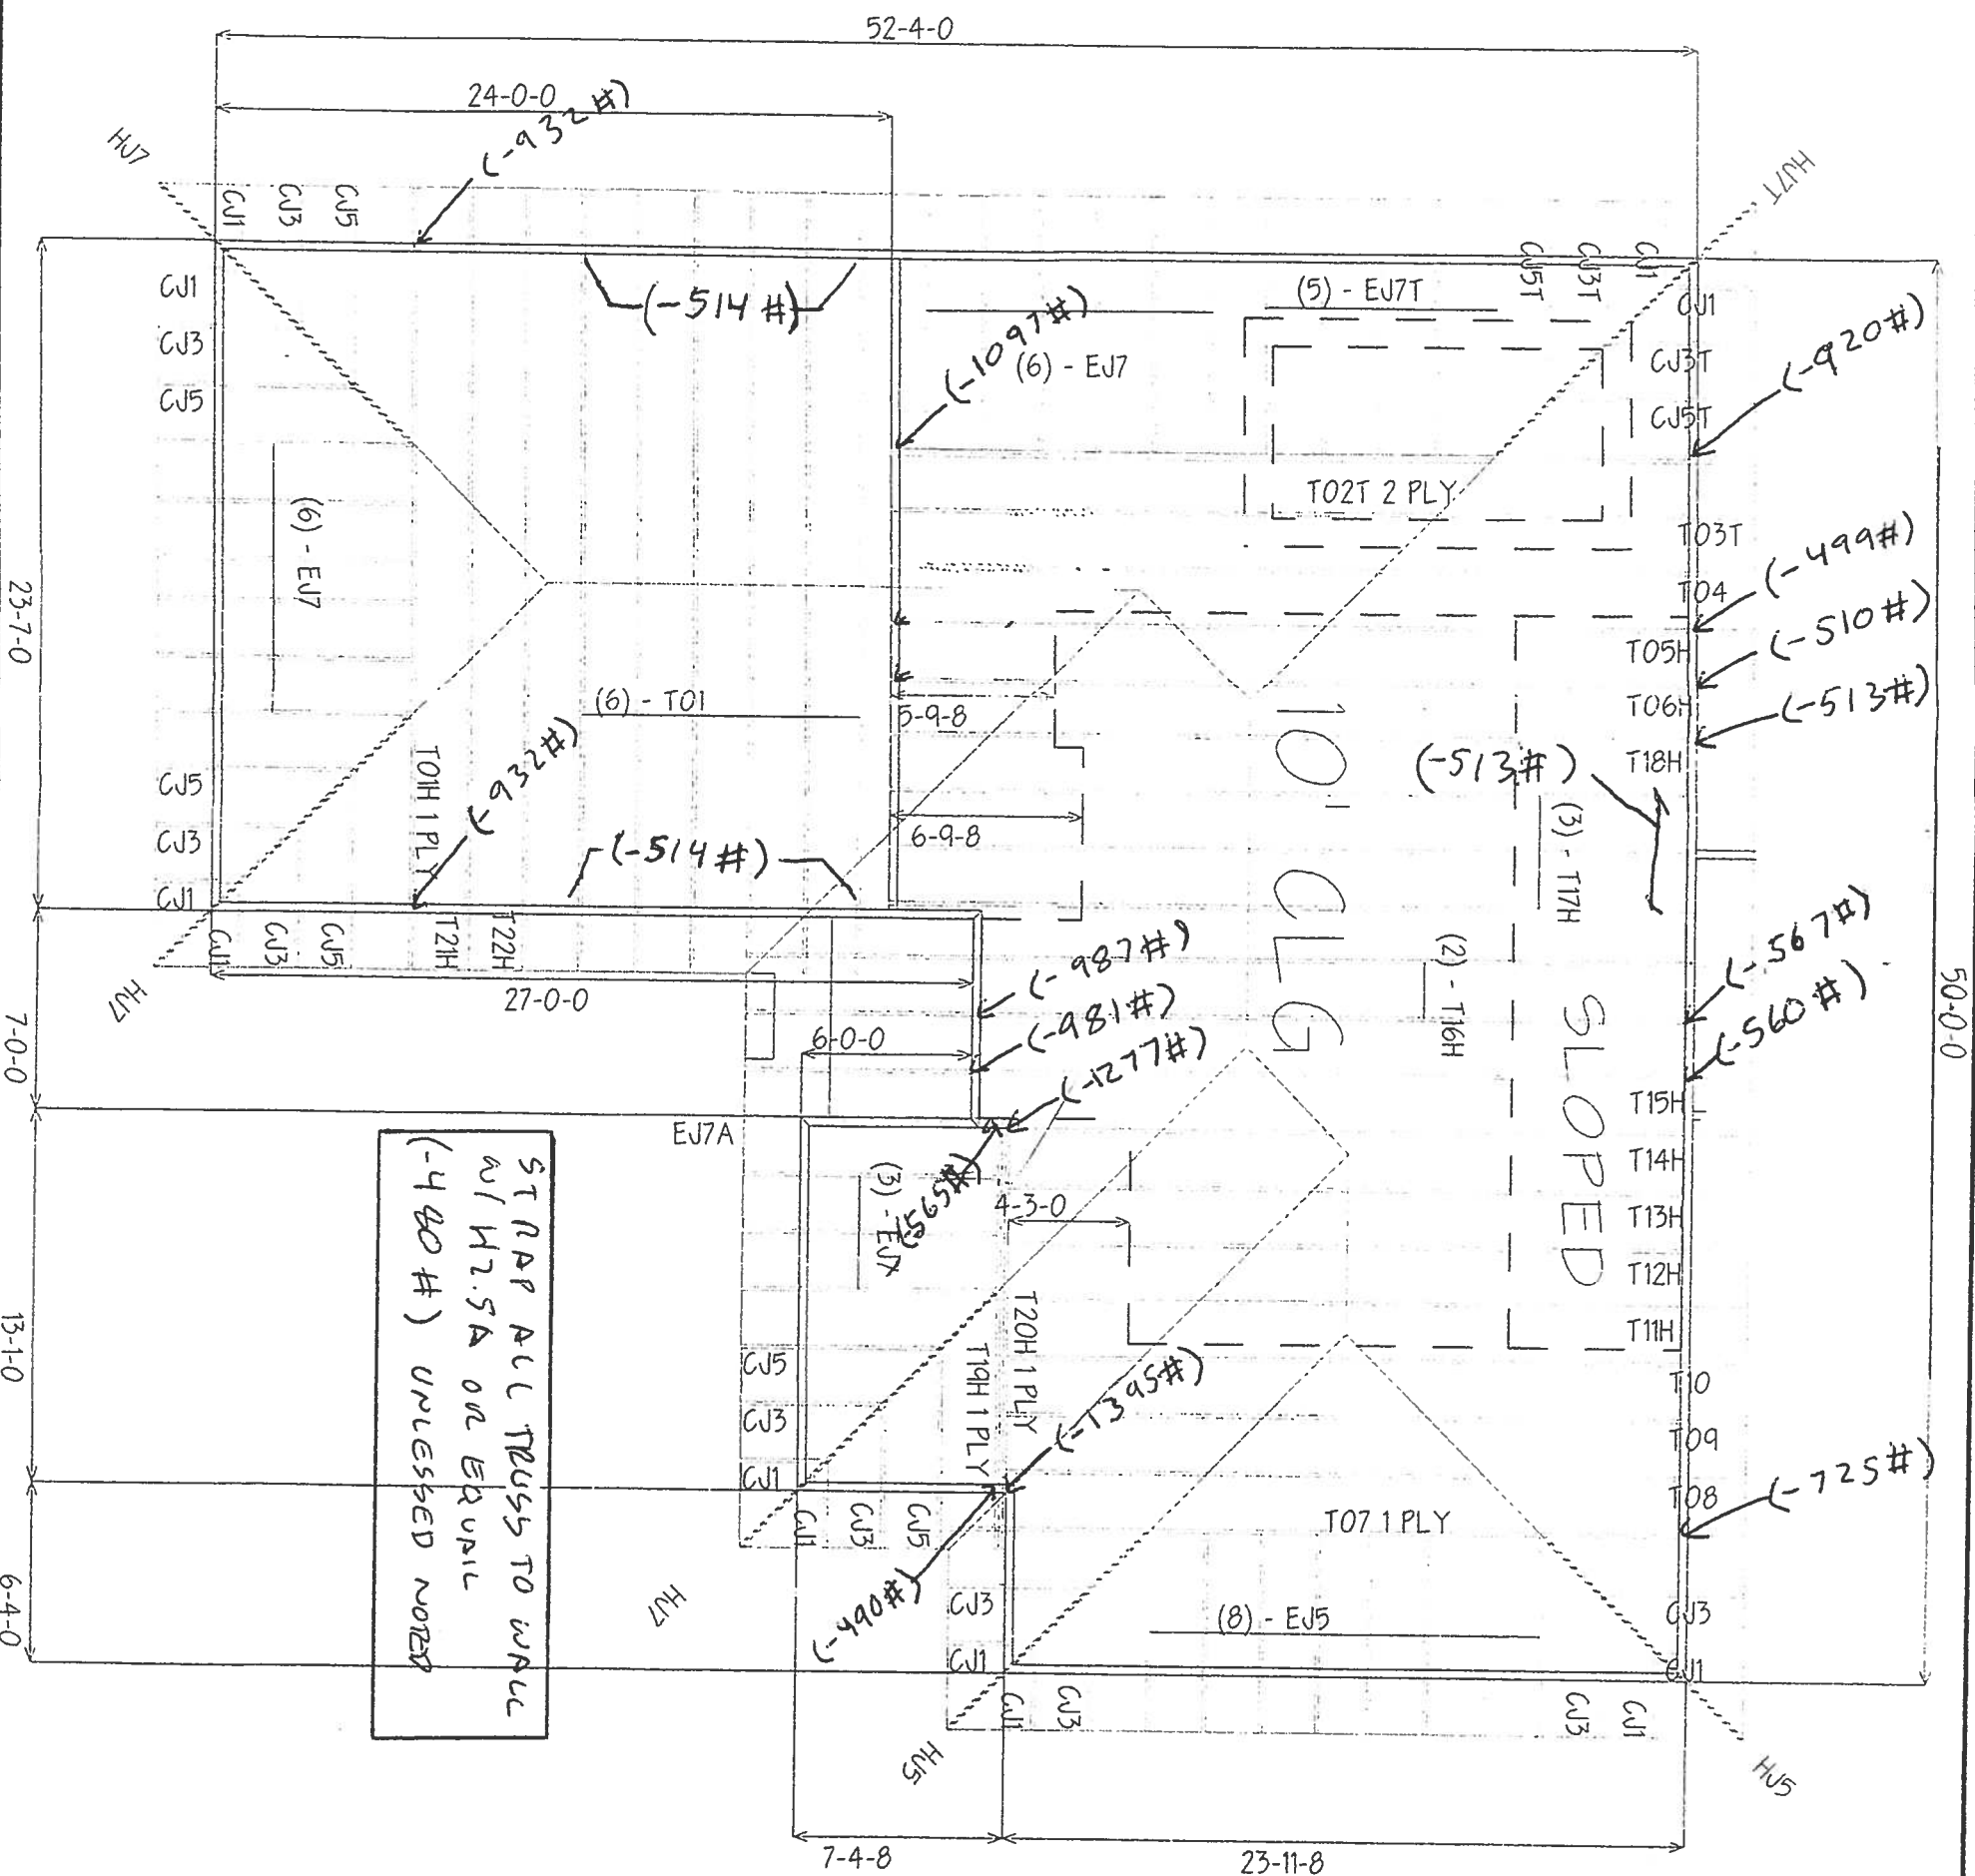

STAP ALL TRUSSES TO WALL
W/ 1/2" SA OR EQUIV
(-480#) UNLESS NOTED

BEARING HEIGHT SCHEDULE
8'

2' 0"/H
6/12

NOTES:

- 1) REFER TO HDB Q/RECOMMENDATIONS FOR HANGING INSTALLATION AND TEMPORARY BRACK REFER TO ENGINEERED DRAWINGS FOR PERMANENT BRACKING REQUIRED
- 2) ALL TRUSSES INCLUDING TRUSSES UNDER VALLEY FRAMING MUST BE COMPLETELY DETACHED OR REFER TO DETAIL V05 FOR ALTERNATE BRACKING REQUIREMENTS
- 3) ALL VALLEYS ARE TO BE CONVENTIONALLY FRAMED BY BUILDER
- 4) ALL TRUSSES ARE DESIGNED FOR 2" O.C MAXIMUM SPACING UNLESS OTHERWISE NOTED
- 5) ALL WALLS SHOWN ON PLACEMENT PLAN ARE CONSIDERED TO BE LOAD BEARING UNLESS OTHERWISE NOTED
- 6) STRUT TRUSSES MUST BE INSTALLED WITH THE TOP BEING UP
- 7) ALL ROOF TRUSSES HANGERS TO BE SHOWN UNLESS OTHERWISE NOTED
- 8) ALL FLOOR TRUSSES HANGERS TO BE SHOWN UNLESS OTHERWISE NOTED
- 9) DEAMPHENED/INTERL (HDB) TO BE FURNISHED BY BUILDER

SHOP DRAWING APPROVAL

THIS LAYOUT IS THE SOLE SOURCE FOR FABRICATION OF TRUSSES AND V05S ALL REVISIONS ARCHITECTURAL OR OTHER TRUSSES LAYOUTS REVIEW AND APPROVAL OF THIS LAYOUT HAS BE RECEIVED BEFORE ANY TRUSSES ARE BEING VERIFIED ALL CONDITIONS TO INSURE AGAINST DAMAGES THAT WILL RESULT IN EXTRA CHARGES TO YOU

Approved By: _____

Stamp: _____

Builders
FirstSource

Bunnell

PHONE: 404-437-3549 FAX: 404-437-3949

Jacksonville

PHONE: 404-772-6100 FAX: 404-772-1973

Lake City

PHONE: 404-755-6094 FAX: 404-755-7973

Sanford

PHONE: 407-322-0059 FAX: 407-322-5593

BUILDER: BRYAN ZECHER


LOT 14

COUNTRY SIDE

DESIGNER: MATTHEW W/NTS

DATE: 11/7/05

WVL L141046

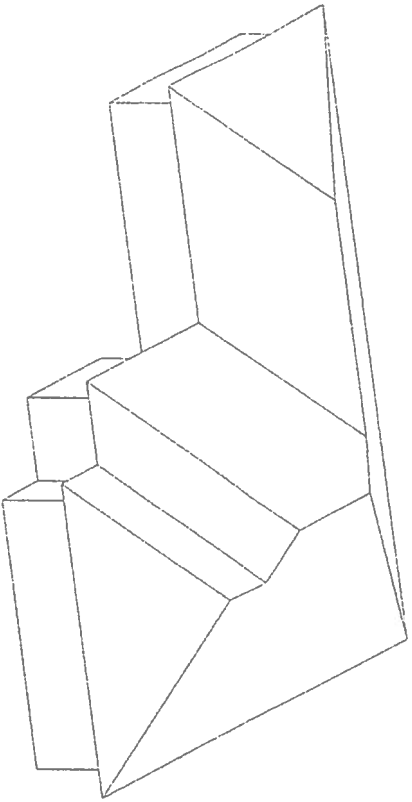


HANGER SCHEDULE

7 HUS26

MARK DISOSWAY P.F.
ph 386-754-5419
POB868, Lake City, F 32051
PE_No FL-53915 NC-26032
JOB #511102

09 JAN 06

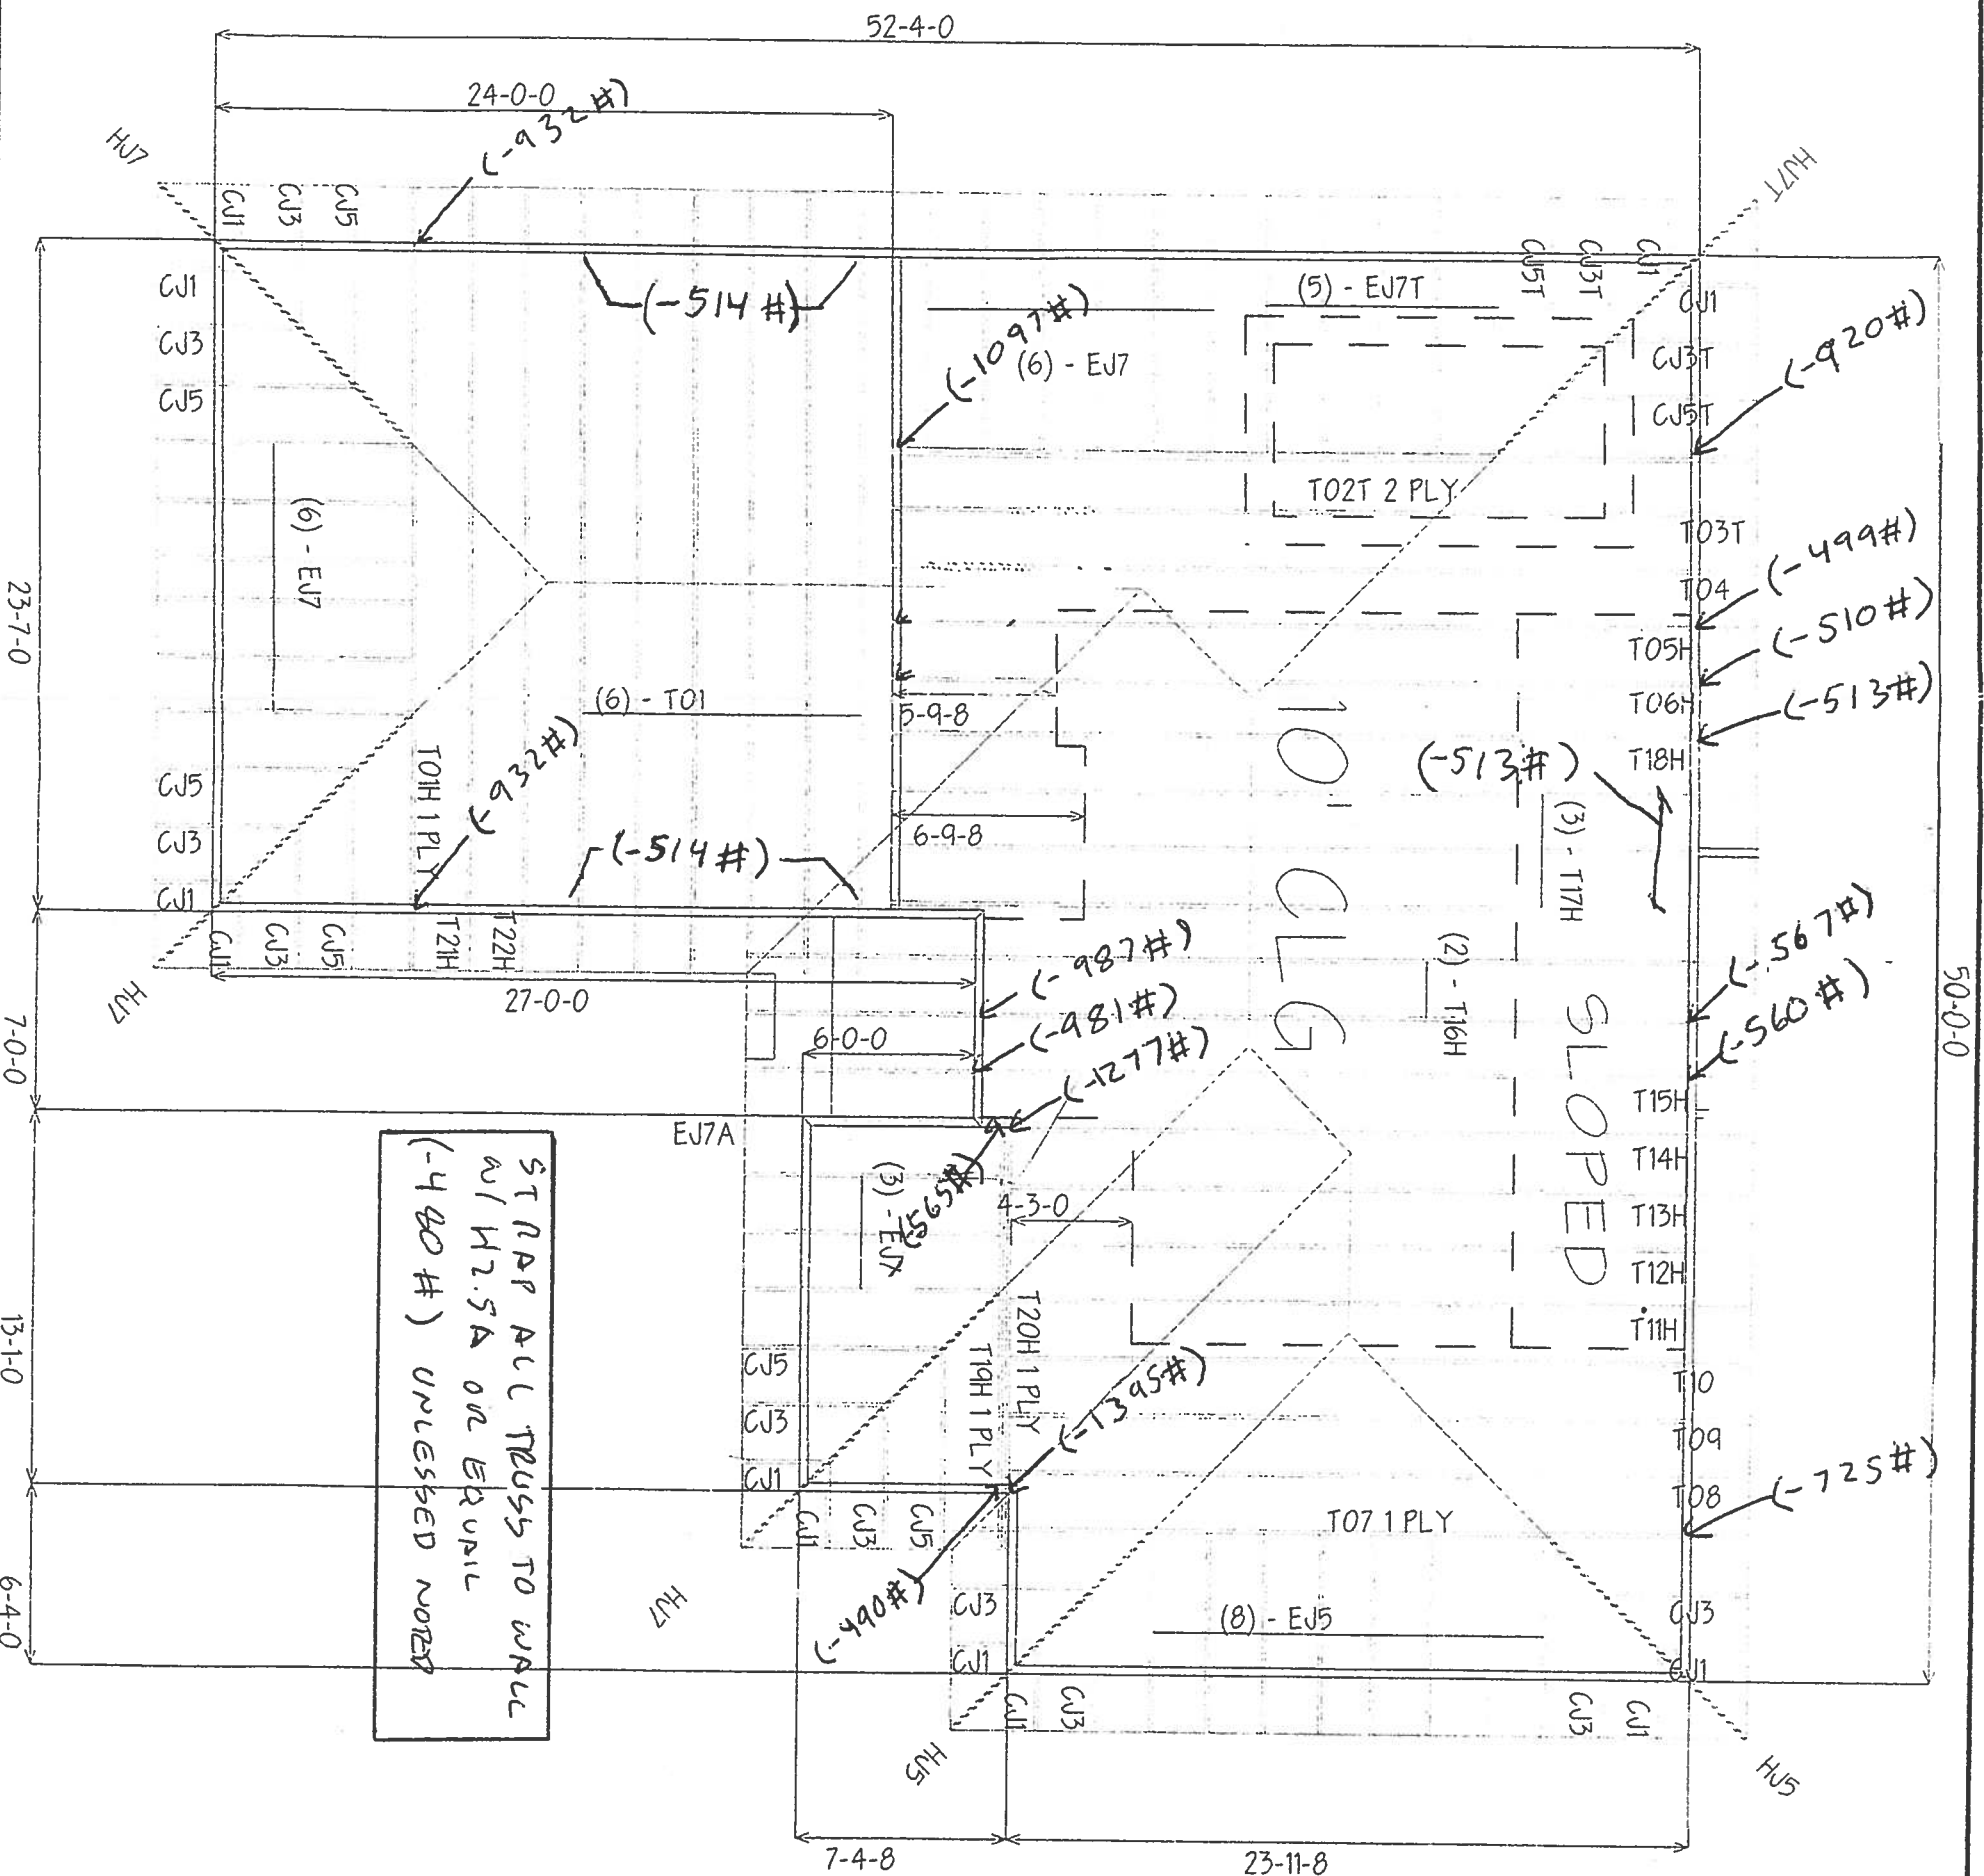

BEARING HEIGHT SCHEDULE

8'

2' 0\"/>

NOTES:

- 1) REFER TO HUB 91 (RECOMMENDATIONS FOR HANDLING, INSTALLATION AND TEMPORARY BRACK) REFER TO ENGINEERED DRAWINGS FOR PERMANENT BRACKING REQUIRED.
- 2) ALL TRUSSES INCLUDING TRUSSES UNDER VALLEYS MUST BE COMPLETELY AND CORRECTLY BRACKED FOR ALTERNATE BRACKING REQUIREMENTS.
- 3) ALL VALLEYS ARE TO BE CONVENTIONALLY FRAMED BY BUILDER.
- 4) ALL TRUSSES ARE DESIGNED FOR 2' O.C. MAXIMUM SPACING, UNLESS OTHERWISE NOTED.
- 5) ALL WALLS SHOWN ON PLACEMENT PLAN ARE CONSIDERED TO BE LOAD BEARING, UNLESS OTHERWISE NOTED.
- 6) 5\"/>
- 7) ALL ROOF TRUSS HANGERS TO BE SHOWN UNLESS OTHERWISE NOTED. ALL FLOOR TRUSS HANGERS TO BE SHOWN UNLESS OTHERWISE NOTED.
- 8) DEWATERING/INTEL. (H2O) TO BE FURNISHED BY BUILDER.

SHOP DRAWING APPROVAL

THIS LAYOUT IS THE SOLE SOURCE FOR EXPLANATION OF TRUSSES AND VALLEYS. ALL PREVIOUS ARCHITECTURAL OR OTHER TRUSS LAYOUTS, REVISED AND APPROVAL OF THIS LAYOUT HAS DECEASED BEFORE ANY TRUSSES WERE BE BUILT. VERIFY ALL CONDITIONS TO INSURE AGAINST CHANGES THAT WILL RESULT IN EXTRA CHARGES TO YOU.

Approved By: _____

Signature _____

Builders
FirstSource
Bunnell

PHONE: 904-477-3349 FAX: 904-477-3349
JACKSONVILLE
PHONE: 904-772-6100 FAX: 904-772-1473
LAKE CITY
PHONE: 904-755-6644 FAX: 904-755-7473
SANFORD
PHONE: 407-322-0054 FAX: 407-322-5593
BRYAN ZECHER

LOT 14
COUNTRY SIDE
MATTHEW
DATE: 11/17/05
WFL
L141046