


EXTERIOR FINISHES

EXTERIOR FINISHES ARE TO MATCH OR BE EQUAL TO LIBERTY METAL BUILDING SYSTEM'S FINISH SELECTION.

PEMB VENDOR	BERTY BUILDING SYSTEMS					STAR BUILDING SYSTEMS					NUCOR BUILDING SYSTEMS				
	TTN: DAVID ENGLISH (901) 748-6103					ATTN: JEFF HORN 866-664-8899					ATTN: BOB BARRY 315-622-4440 CORPORATE: 260-837-7891				
	LIGHT STONE	PATRICIAN BRONZE KYNAR 500	BRONZE	COOL REGAL WHITE	GALVALUME	LIGHT STONE	MEDIUM BRONZE KYNAR 500	BRONZE	POLAR WHITE	GALVALUME	LIGHT STONE	MEDIUM BRONZE KYNAR 500	BRONZE	POLAR WHITE	GALVALUME
GUTTERS	•					•					•				
DOWN SPOUTS	•					•					•				
SIDE AND REAR METAL WALL PANELS & TRIM RECEIVING & EMERGENCY EXIT DOORS.	•					•					•				
ARCHITECTURAL BLOCK AT BUILDING FACADE SHOULD BE PRE FINISHED OR PAINTED (2 COATS - LOXON XP MASONRY COATING A24W400 SERIES) TO MATCH THE METAL WALL PANEL.	•					•					•				
FLAT METAL SOFFIT AT STOREFRONT VESTIBULE.				•					•					•	
BUILDING PARAPET WALL AND CANOPY		•					•				•				
STANLEY STOREFRONT SYSTEM			•					•					•		
STANDARD METAL ROOF PANELS				•					•					•	

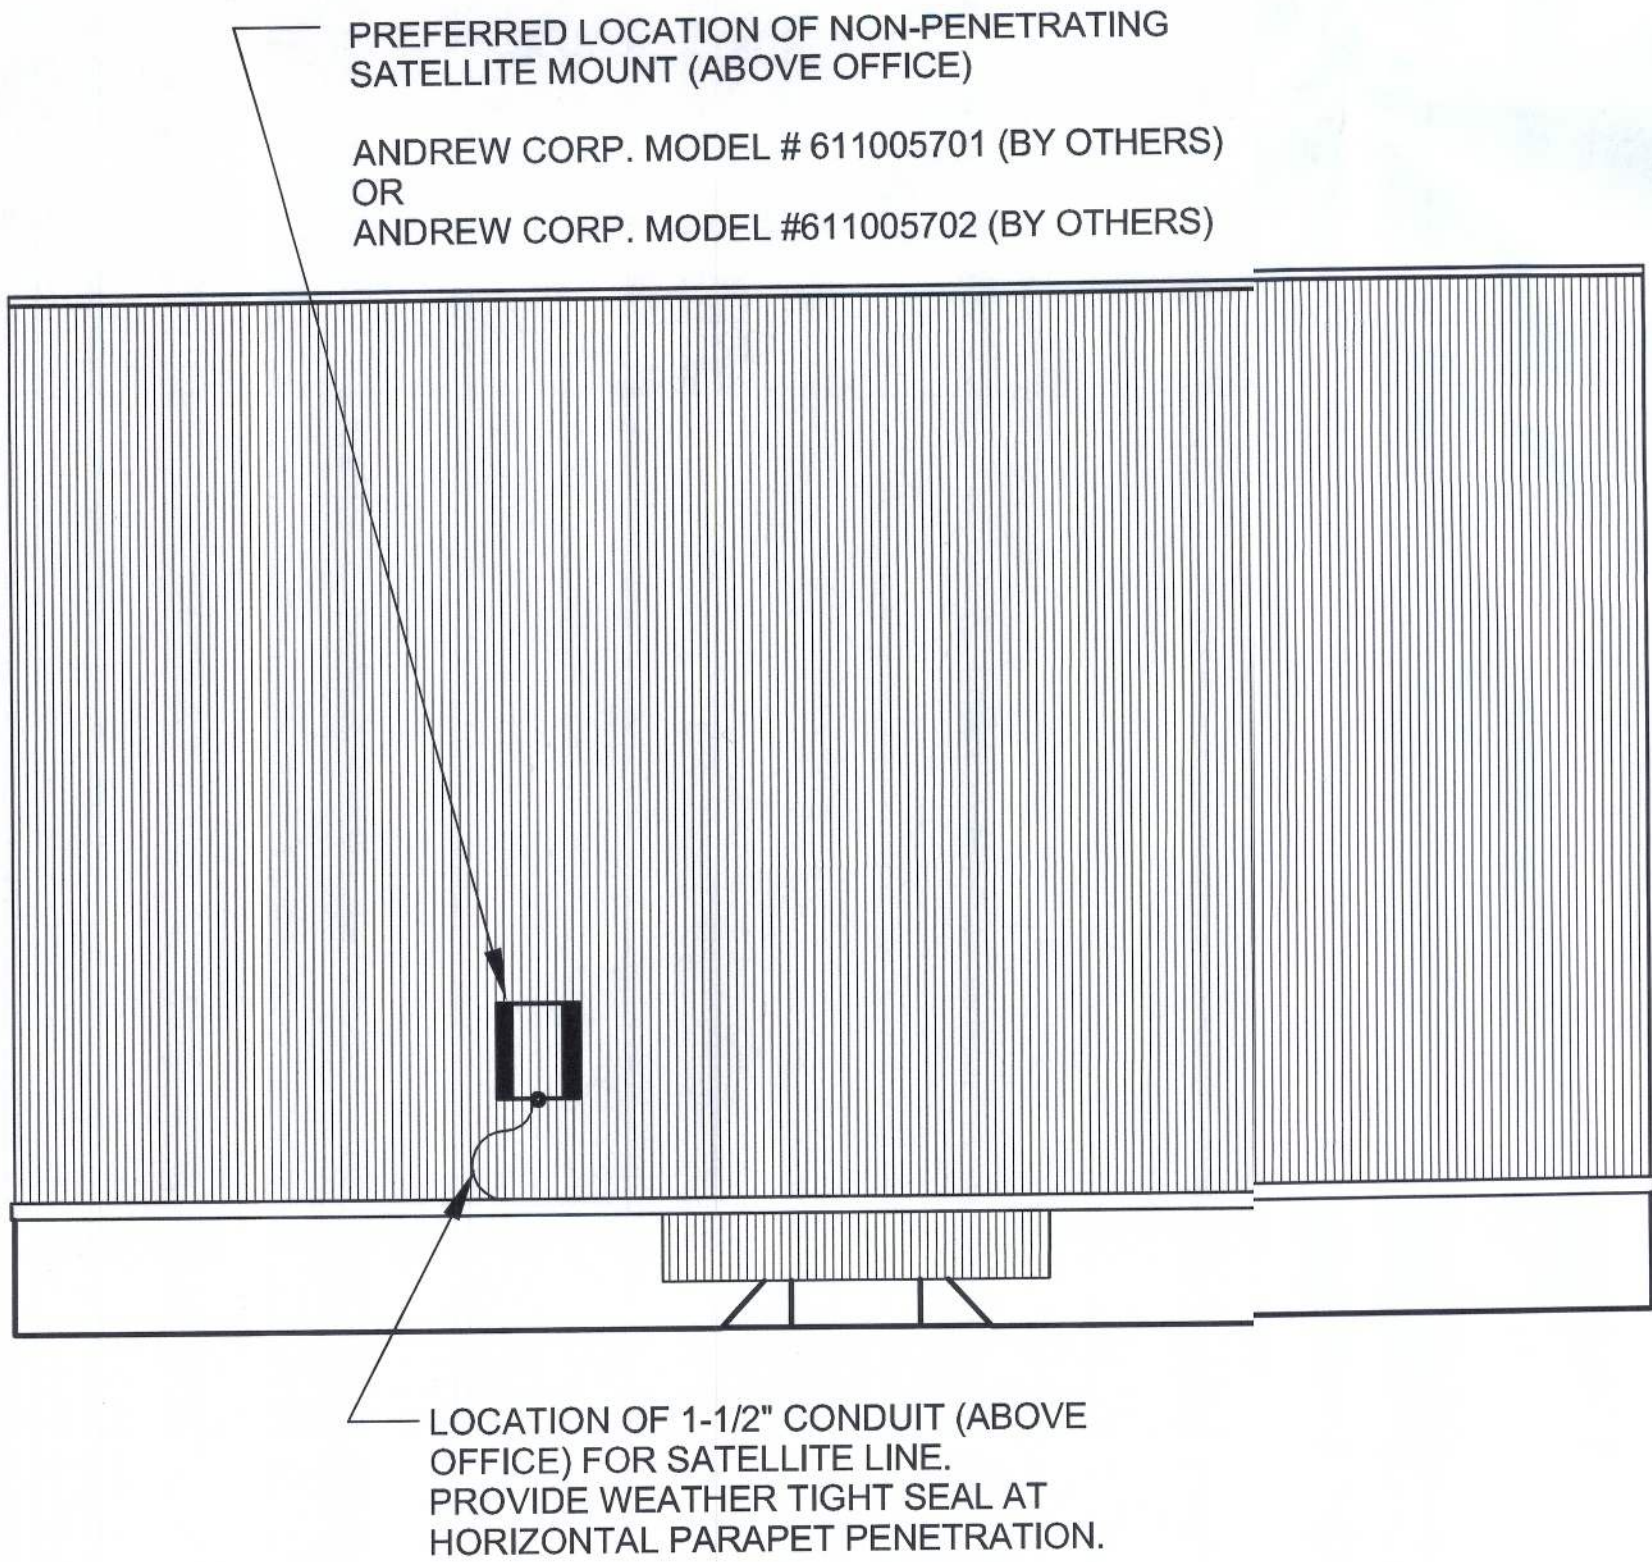

1 SATELLITE LOCATION KEY  
S1.C N.T.S.

RECOMMENDED NATIONAL ACCOUNT VENDORS			
COMPANY	CONTACTS	PHONE #	
VP BUILDINGS	DAVID ENGLISH	901-748-6103 DEnglish@vp.com	PRE-ENGINEERED METAL BUILDING
STAR BUILDING SYSTEMS	JEFF HORN	866-664-8899	PRE-ENGINEERED METAL BUILDING
NUCOR BUILDING SYSTEMS	BOB BARRY	315-622-4440 CORPORATE: 260-837-7891	PRE-ENGINEERED METAL BUILDING <a href="https://www.formrouter.net/forms@MBSIN/dgquote.pdf">https://www.formrouter.net/forms@MBSIN/dgquote.pdf</a>

NATIONAL ACCOUNT & CONTACT INFORMATION SUBJECT TO CHANGE

STRUCTURAL NOTES:

THE PRE-MANUFACTURED METAL BUILDING STRUCTURE, CONCRETE FOUNDATION, AND INTERIOR CONCRETE SLAB SHALL BE DESIGNED, DETAILED, FABRICATED, AND CONSTRUCTED IN ACCORDANCE WITH ALL APPLICABLE CODES, STANDARDS AND REGULATIONS. THE MOST STRINGENT REQUIREMENTS APPLY WHERE INCONSISTENCIES OCCUR BETWEEN THE APPLICABLE STANDARDS. IN THE ABSENCE OF OTHER CRITERIA, LOADINGS SHALL CONFORM TO THE 2006 EDITION OF THE INTERNATIONAL BUILDING CODE.

THE SCOPE OF THE PRE-MANUFACTURED METAL BUILDING STRUCTURE SHALL INCLUDE THE DESIGN, ENGINEERING, FABRICATION, DELIVERY, AND ERECTION OF THE COMPLETE STRUCTURAL STEEL FRAMING AND EXTERIOR SKIN PACKAGE. THE METAL BUILDING MANUFACTURER SHALL BE CERTIFIED BY AMERICAN INSTITUTE OF STEEL CONSTRUCTION (AISC) METAL BUILDING CERTIFICATION PROGRAM.

THE FRONT FASCIA SHALL HAVE (3) 12" PURLINS (MOUNTED VERTICALLY SO THAT THE 12" FACE IS AGAINST THE BUILDING METAL SIDING. THESE PURLINS SHALL BE CENTERED OVER THE ENTRANCE AND SPACED 96" APART TO PROVIDE ADEQUATE SUPPORT FOR SIGNAGE WHICH MAY WEIGH UP TO 1,400 LBS. SEE SHEET S3.C FOR SIGN BRACING DETAILS, OPTION "C".

STRUCTURAL NOTES

NICHOLAS  
SELSBACH  
ARCHITECT  
N.C.A.R.B. Certified

1756 NW Brown Reed  
Road  
Lake City, FL 32055  
386/755-9021


CASCO

1007 WILSON ROAD  
ST. LOUIS, MO 63127  
PHONE: 314-891-1000

AR0007005

11/6/2011

DATE: COMM:

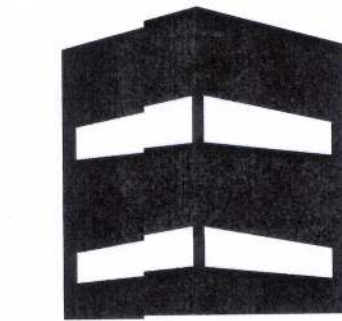

CONCEPT  
CONSTRUCTION

License#:CGC1515491  
ph: 386-75-8887  
fx: 386-75-1919

295 NW Commons Loop  
Suite 115323  
Lake City, FL 32055

[www.conceptconstruction.net](http://www.conceptconstruction.net)

DOLLAR GENERAL®

LAKE CITY, FLORIDA  
COUNTY RD 247, LAKE CITY, FL

STORE # 12851

2010 PROTOTYPE - PLAN "C" 9,100

DATE	30 MAR 2010
Design	JFB 06/10/10
Revisions	JFB 10/20/10

SHEET NUMBER

S1.C