


Approval does not relieve Contractor of responsibility that this drawing, or drawings, shall meet all applicable codes and ordinances in cases of omissions or errors.

APPROVED

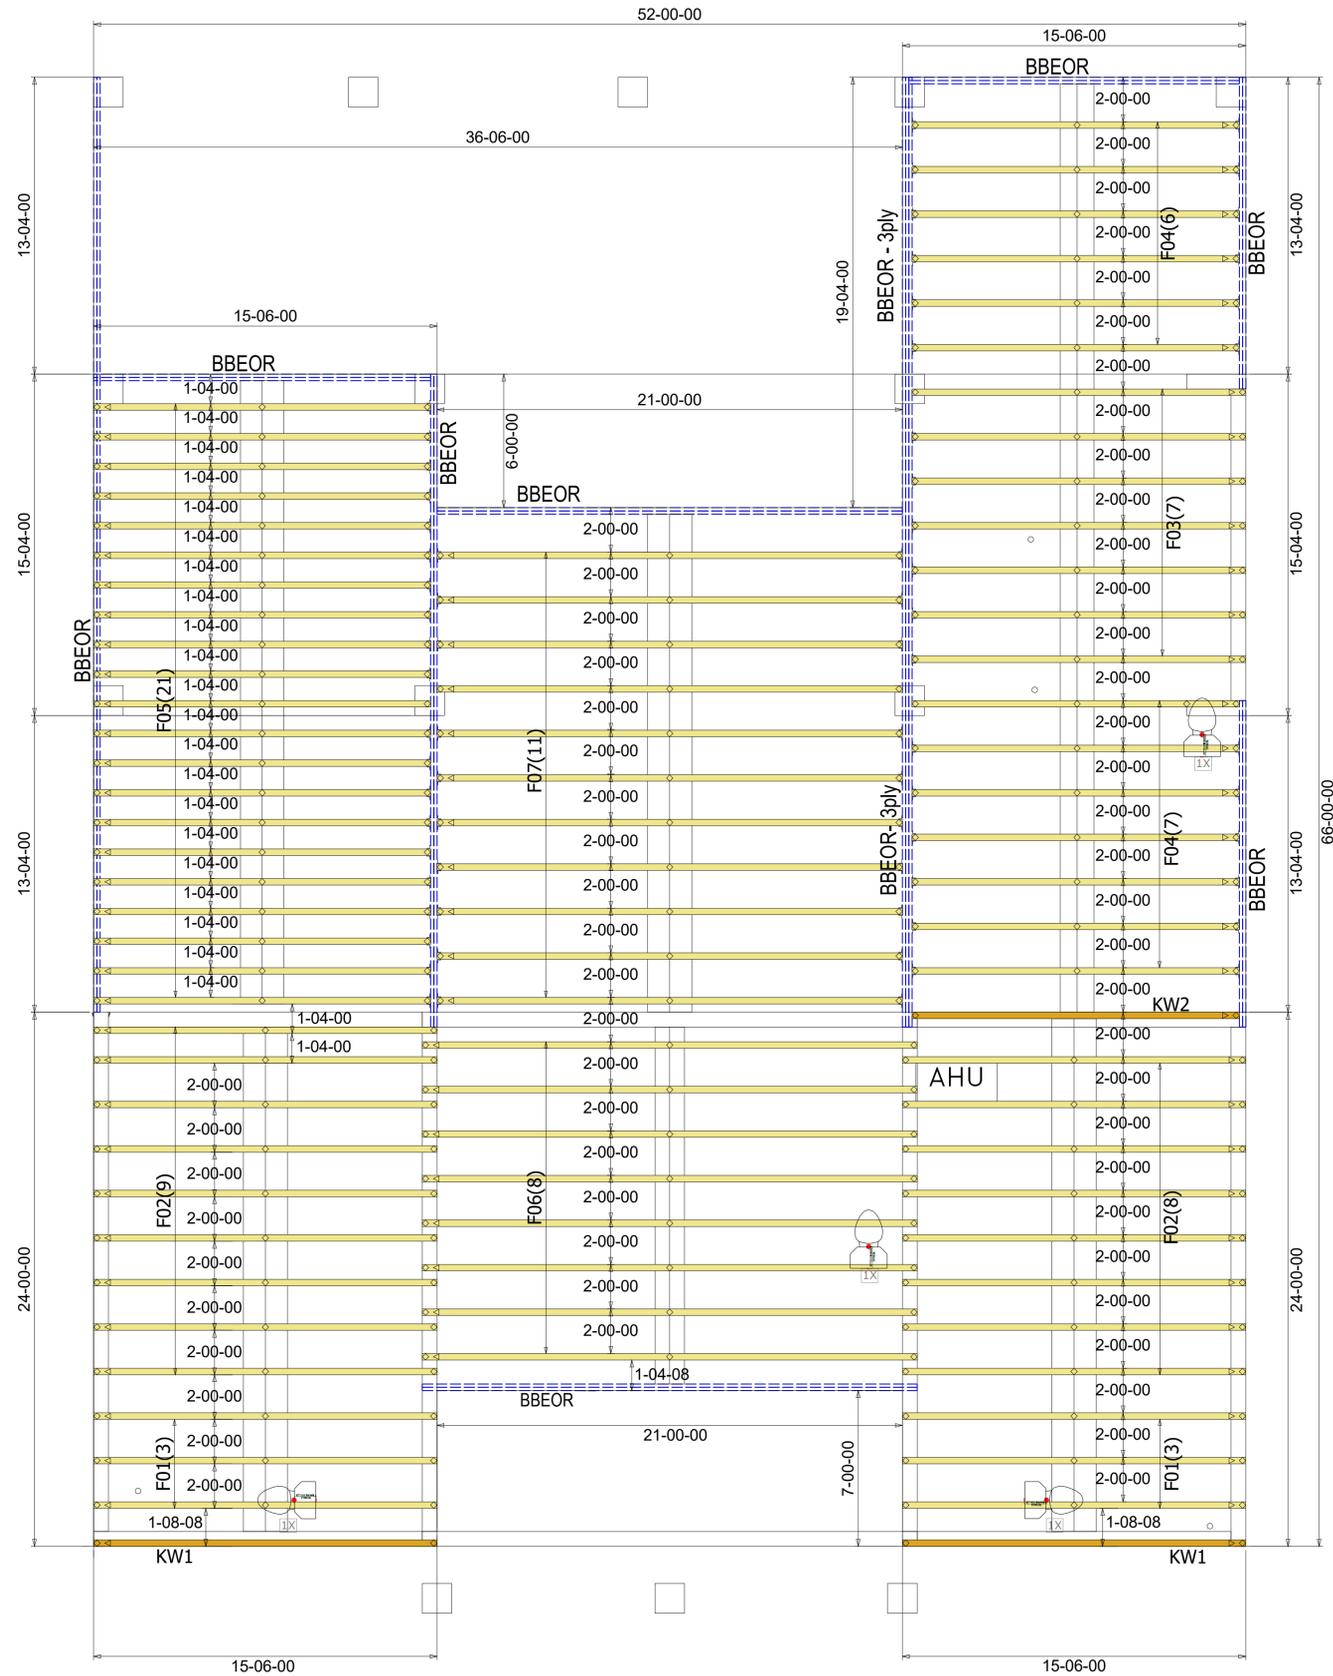

WARNING
Backcharges Will Not Be Accepted Regardless of Fault Without Prior Notification By Customer Within 48 Hours And Investigation By Builders FirstSource. NO EXCEPTIONS.

IMPORTANT
This Drawing Must Be Approved And Returned Before Fabrication Will Begin. For Your Protection Check All Dimensions And Conditions Prior To Approval Of Plan. SIGNATURE BELOW INDICATES ALL NOTES AND DIMENSIONS HAVE BEEN ACCEPTED.

By _____ Date _____

FINAL LAYOUT FOR PRODUCTION

Initial: _____ Date: _____
Requested Delivery Date: _____

ROOF LOADING: TCCL: 20
 TCCL: 10
 BCCL: 0
 BCCL: 10
 DURATION: 1.25
FLOOR LOADING: TCCL: 20
 TCCL: 10
 BCCL: 0
 BCCL: 10
 DURATION: 1.00
 5 PSF TCCL + 5 PSF BCCL USED TO RESIST UPLIFT
 ENCLOSED
 EXPOSURE CATEGORY B
 OCCUPANCY CATEGORY II
 WIND LOAD 130 MPH
 WIND IMPORTANCE FACTOR 1.00

ROOF PITCH: 3/12
CEILING PITCH: FLAT
TOP CHORD SIZE: 2x4-2x6
BOTTOM CHORD SIZE: 2x4-2x6
OVERHANG LENGTH: 16"
END CUT: PLUMB
CANTILEVER: N/A
TRUSS SPACING: 24"
BUILDING CODE: FBC 2023

BEARING HEIGHT SCHEDULE

BUILDER:	
Amira Custom Homes	
MODEL:	CUSTOM
ELEV:	HIP
ADDRESS:	TBD
LOT / BLOCK:	N/A
SUBDIVISION:	CARUTHERS RES.
CITY:	Fort White
DRAWN BY:	Holloway, Kim
JOB # :	4813197
DATE: 9/3/2025	SCALE: N.T.S.

REVISIONS:

