

SSD 059 203 194



STATE OF FLORIDA
DEPARTMENT OF HEALTH
ONSITE SEWAGE TREATMENT AND DISPOSAL
SYSTEM
APPLICATION FOR CONSTRUCTION PERMIT

PERMIT NO: 22-0150
DATE PAID: 2/23/22
FEE PAID: 425.99
RECEIPT #: 18677

APPLICATION FOR:

☒ New System ☐ Existing System ☐ Holding Tank ☐ Innovative
☐ Repair ☐ Abandonment ☒ Temporary ☐

APPLICANT: Joshua Johannesen / Melanie DornerAGENT: Sonup NorthTELEPHONE: 931-401-9763MAILING ADDRESS: 172 Sw Boundary Way Ft White, FL 32038

TO BE COMPLETED BY APPLICANT OR APPLICANT'S AUTHORIZED AGENT. SYSTEMS MUST BE CONSTRUCTED BY A PERSON LICENSED PURSUANT TO 489.105(3) (m) OR 489.552, FLORIDA STATUTES. IT IS THE APPLICANT'S RESPONSIBILITY TO PROVIDE DOCUMENTATION OF THE DATE THE LOT WAS CREATED OR PLATTED (MM/DD/YY) IF REQUESTING CONSIDERATION OF STATUTORY GRANDFATHER PROVISIONS.

PROPERTY INFORMATION

LOT: 22 BLOCK: 5 SUBDIVISION: Three Rivers Estates PLATTED: 4/23

PROPERTY ID #: 00-00-00-01438-122 ZONING: _____ I/M OR EQUIVALENT: [Y / N]

☒ PROPERTY SIZE: 78 ACRES WATER SUPPLY: [X] PRIVATE PUBLIC [] ≤ 2000 GPD [] > 2000 GPD

IS SEWER AVAILABLE AS PER 381.0065, FS? [Y / N] DISTANCE TO SEWER: _____ FT

PROPERTY ADDRESS: 172 Sw Boundary Way Ft White FL 32038

DIRECTIONS TO PROPERTY: L on N Marion, R on W Duval, L on Main, R on 47-S, R on Elin Church Rd, L on Junction Rd, R on US-27 N, L on Kentucky Pkwy, L on Roberts Ave, R on Kentucky Pkwy, L on Boundary, Property on R



BUILDING INFORMATION [X] RESIDENTIAL [] COMMERCIAL

Unit No	Type of Establishment	No. of Bedrooms	Building Area Sqft	Commercial/Institutional System Design Table 1, Chapter 64E-6, FAC
1	<u>mobile Home</u>	<u>4</u>	<u>2112</u>	
2				
3				
4				

[] Floor/Equipment Drains [] Other (Specify) _____

SIGNATURE: Sonup NorthDATE: 2/23/22

22-0150

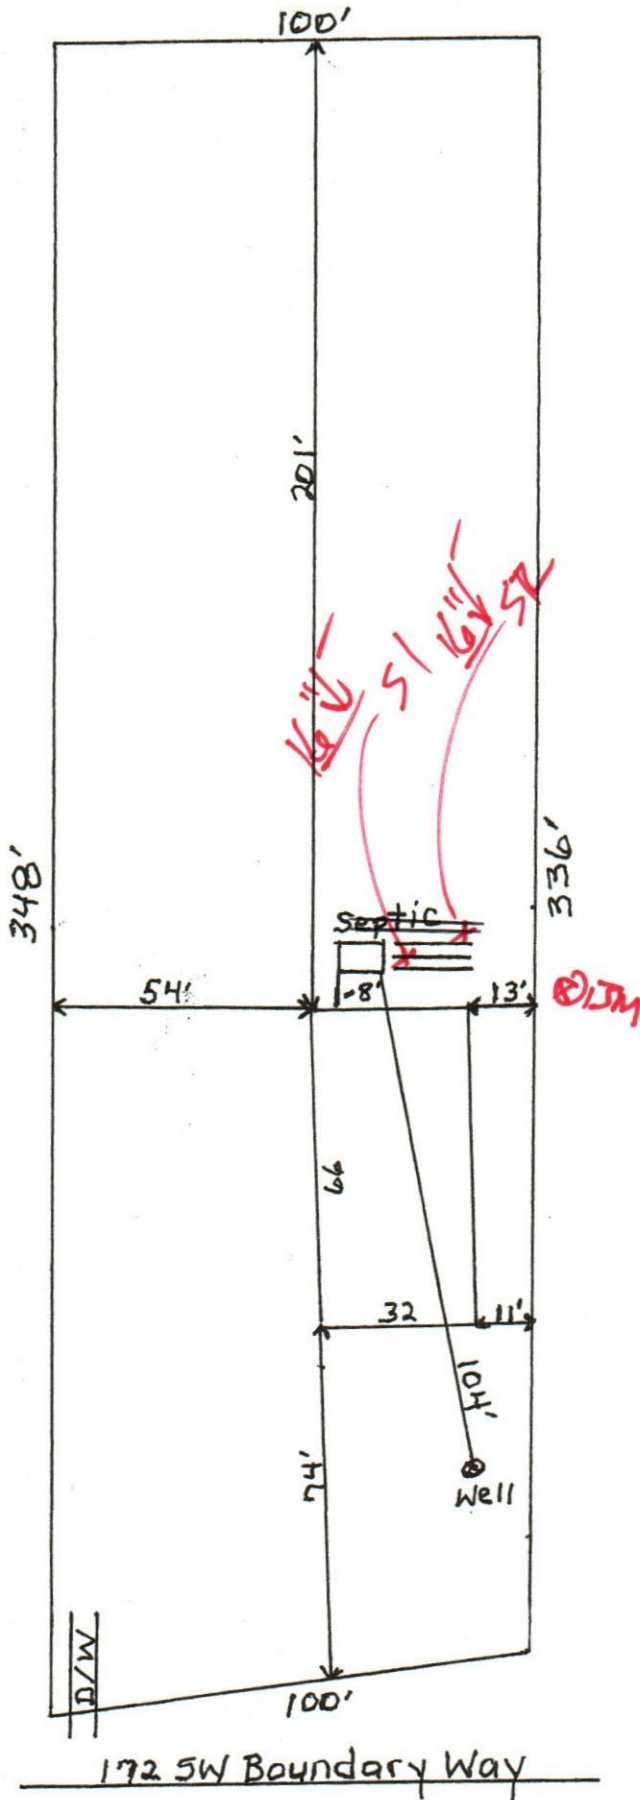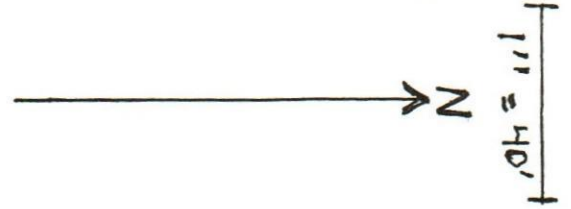

APPROVED

Sally Ford
EPA Director 3.8.22

Johannessen

Sony No 144
2/23/22