

BEARING HEIGHT SCHEDULE

9' 1-1/8"

NOTES:

- 1) REFER TO HB 91 (RECOMMENDATIONS FOR HANDLING INSTALLATION AND TEMPORARY BRACING) REFER TO ENGINEERED DRAWINGS FOR PERMANENT BRACING REQUIRED
- 2) ALL TRUSSES (INCLUDING TRUSSES UNDER VALLEY FRAMING) MUST BE COMPLETELY DECKED OR REFER TO DETAIL V05 FOR ALTERNATE BRACING REQUIREMENTS
- 3) ALL VALLEYS ARE TO BE CONVENTIONALLY FRAMED BY BUILDER
- 4) ALL TRUSSES ARE DESIGNED FOR 2' C/C MAXIMUM SPACING, UNLESS OTHERWISE NOTED
- 5) ALL WALLS SHOWN ON PLACEMENT PLAN ARE CONSIDERED TO BE LOAD BEARING, UNLESS OTHERWISE NOTED
- 6) 5x42 TRUSSES MUST BE INSTALLED WITH THE TOP BEING UP
- 7) BEAM/HEADER, Lintel (HORIZ) TO BE FURNISHED BY BUILDER



Jacksonville
Tampa

PHONE 904-772-6100 FAX 904-772-1973


PHONE 813-621-9931 FAX 813-628-8956

Freeport
PHONE 850-835-4541 FAX 850-835-6835

BUILDER
IC CONST.

YOUNG RES.

DATE	5-21-19	MADE BY	KLH	DATE	5-21-19
INSTALLED BY		INSTALLED BY		DATE	5-21-19
					1767896

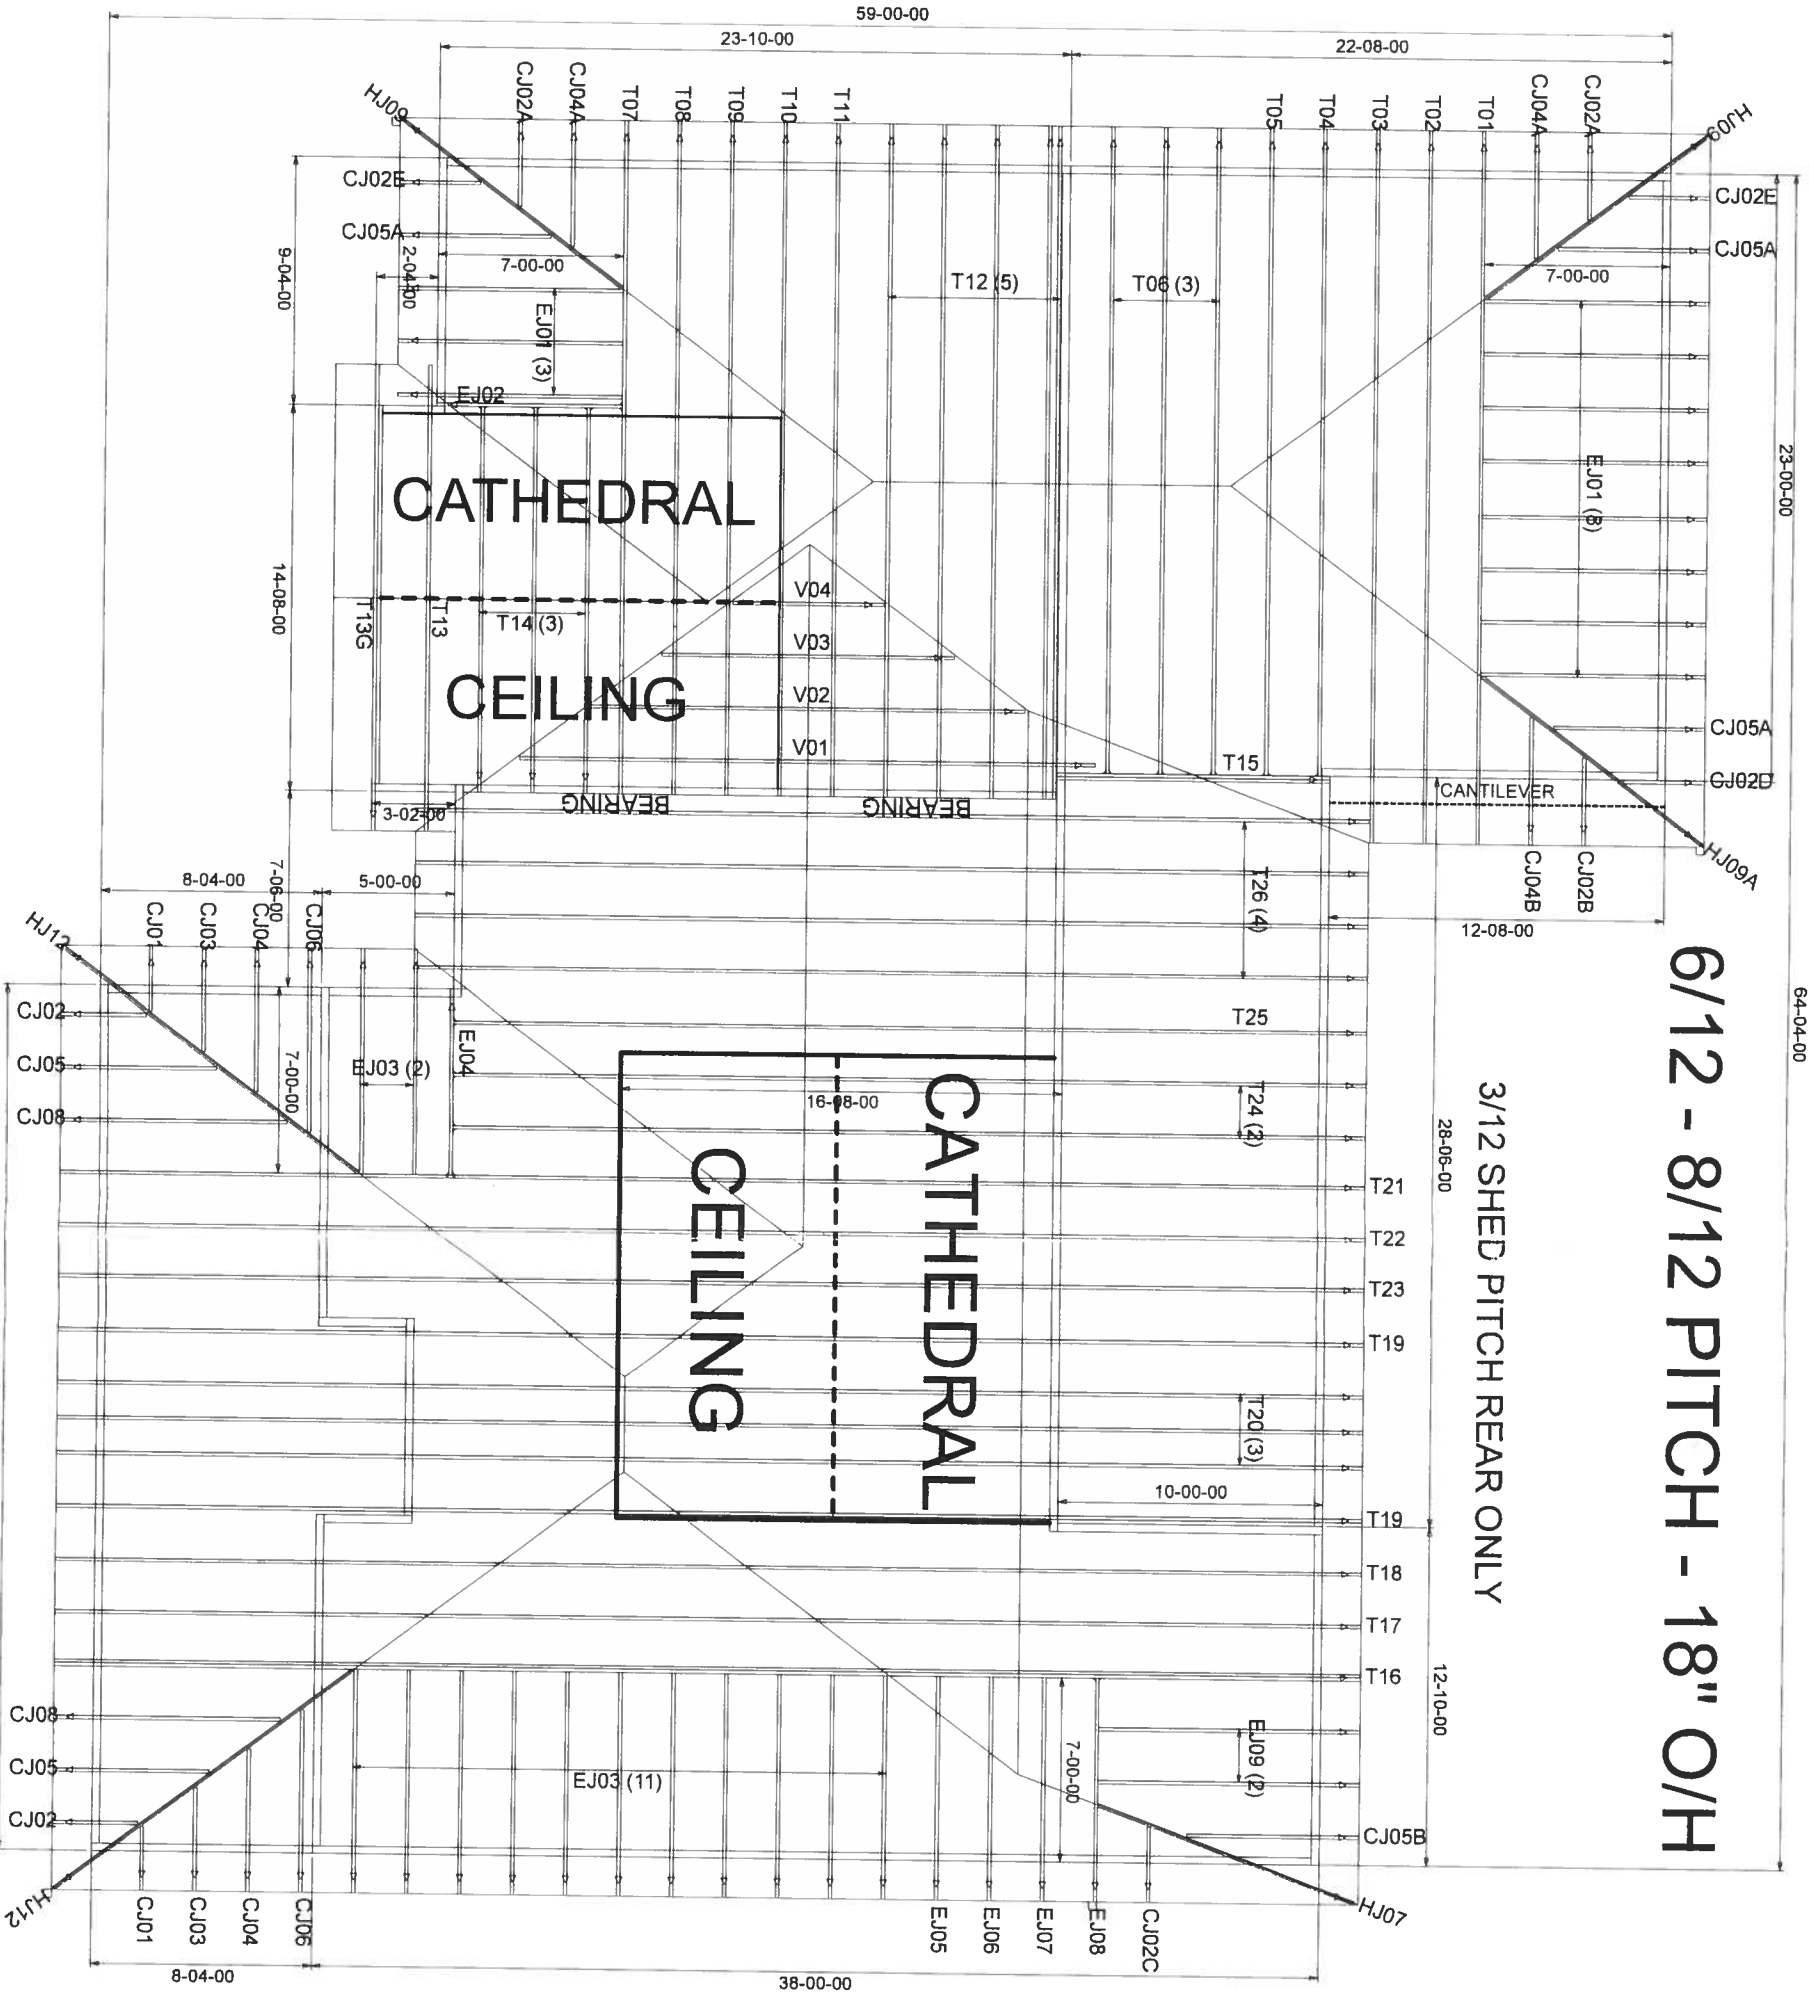

FL Approval Codes - Mitek Plates #'s 2197.2 - 2197.4, Versa-Lam #1644-R4 & BCI Joists #1392-R4