



NOTE
7/16" O.S.B. NAILED WITH 8D 6"
O.C. IN FIELD & 4" O.C. ON EDGES

ROOF SHEATHING FASTENING

- 4" O.C. GABLE END
- 6" O.C. EDGES (ALL ZONES)
- 6" O.C. INTERMEDIATE FRAMING (ZONE 3)
- 12" O.C. INTERMEDIATE FRAMING (ZONES 1 & 2)

SEE FIGURE R803.2.3.1, SECTION R803.1, 2017 FLORIDA BUILDING CODE - RESIDENTIAL, SIXTH EDITION FOR ROOF SHEATHING NAILING ZONES

OVERLAP ROOFING UNDERLAYMENT 4"(MIN) OVER HIPS AND RIDGES

OVERLAP ROOFING UNDERLAYMENT 4"(MIN) OVER HIPPS AND RIDGES







BUTTON CAP NAILS ARE USED TO FASTEN UNDERLAYMENT TO ROOF DECK WHEN SHINGLES NOT INSTALLED SAME DAY

DRIP EDGE INSTALLED OVER THE UNDERLAYMENT AT RAKES AND UNDER THE UNDERLAYMENT AT EAVES

ALL ROOF PENETRATIONS ARE PROPERLY FLASHED W/ FLASHING OF THE
CORRECT SIZE FOR THE PENETRATION

METAL ROOFING ATTACHED W/ CORRECT FASTENERS PER CODE AND
MANUFACTURERS SPECS

1" SPACE IS MAINTAINED BETWEEN THE END OF THE GUTTER AND THE WALL CLADDING

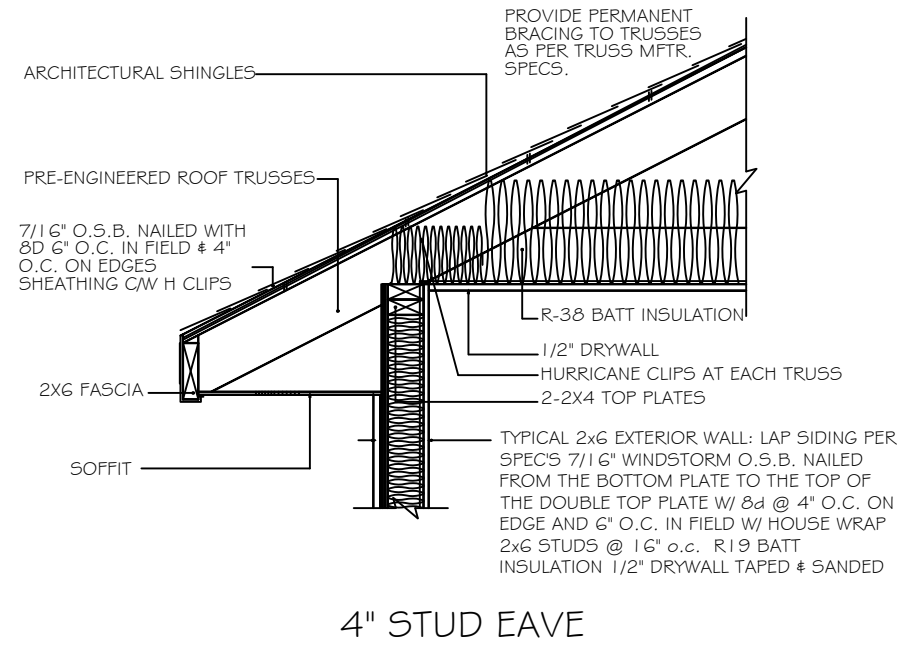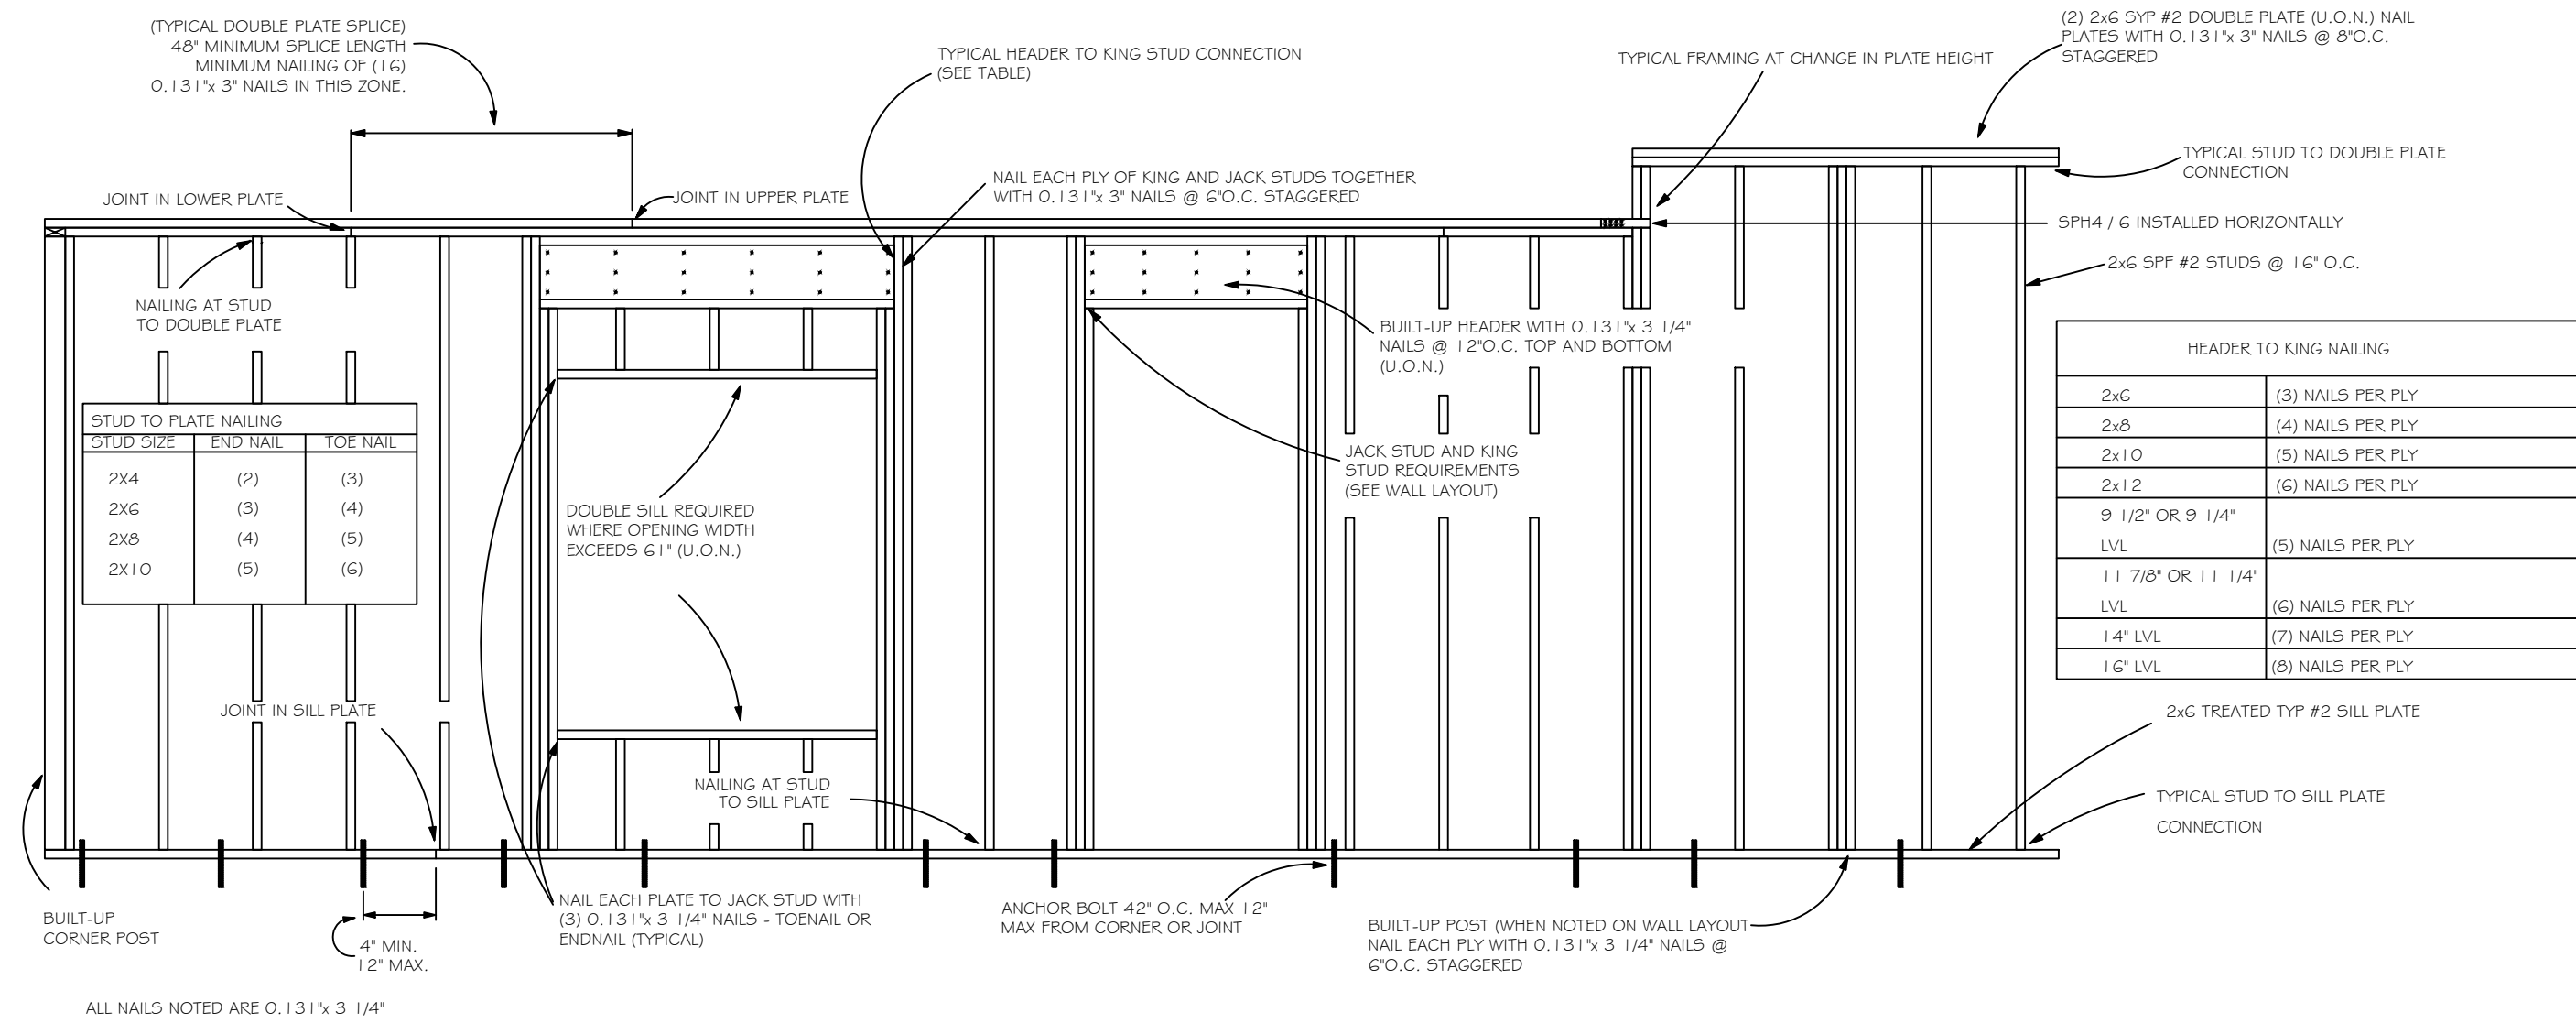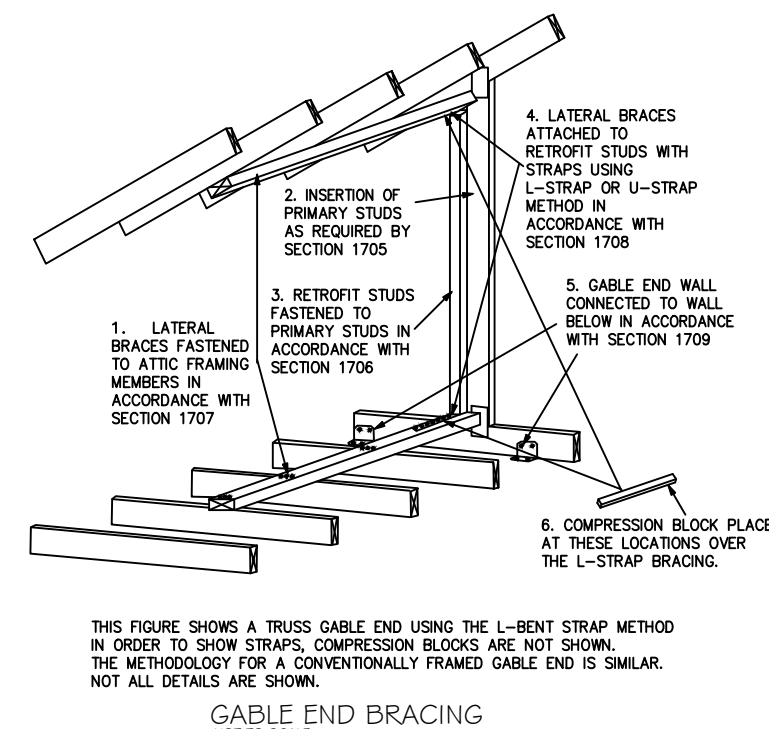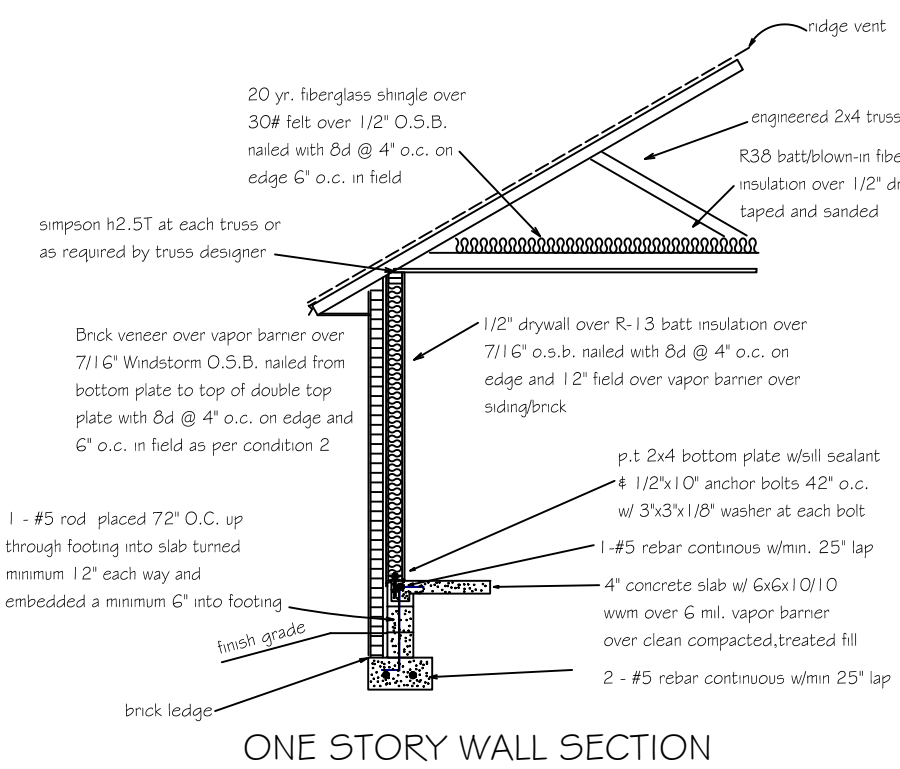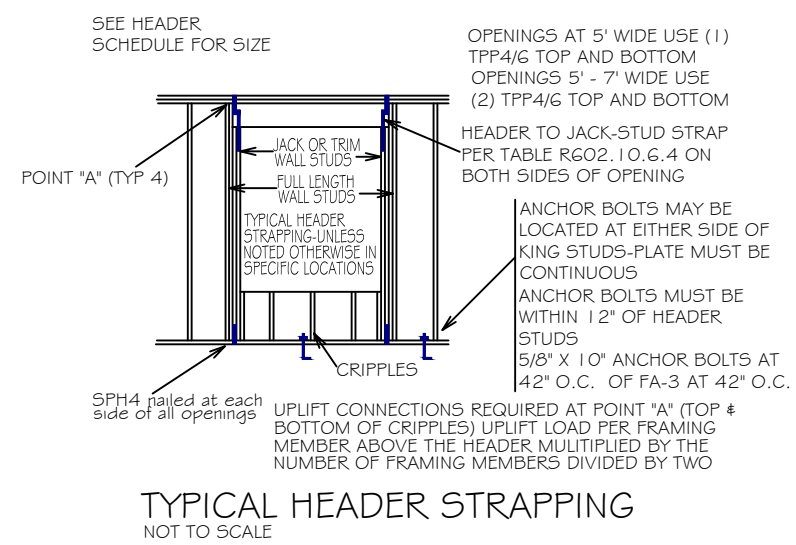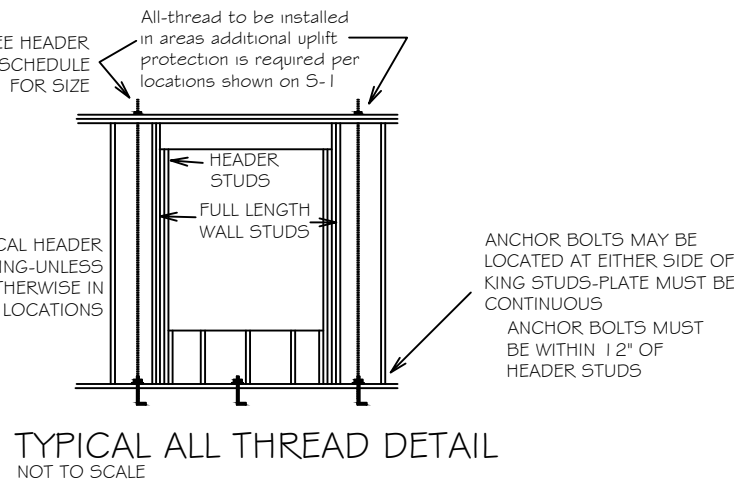

HEADER SCHEDULE

2X STUD CONTINUOUS TO TOP PLATE

HEADER - CONTINUOUS

2 - 2X STUDS UNDER UNITS WITH OPENINGS LARGER THAN 5'-0"

MAXIMUM HEADER SPAN

3	6	9	12	15	16
---	---	---	----	----	----

NUMBER OF HEADER STUDS (JACKS) SUPPORTING END OF HEADER

1	1	2	2	2	3
---	---	---	---	---	---

NUMBER OF FULL LENGTH STUDS (KINGS) AT END OF HEADER

2

Carol Chadwick, PE
cn=Carol Chadwick,
PE, ou=This item has
been electronically
signed and sealed by
Carol Chadwick,
PE using a digital
signature., ou,
email=ccpewyo@g
mail.com, c=US
2020.12.30 09:39:57
-05'00'