


2nd FLOOR EXPANSION for
BELMONT ACADEMY
C.R. 240, COLUMBIA COUNTY, FLORIDA¹

AR0007005

**NICHOLAS
PAUL
GEISLER
ARCHITECT**
N.C.A.R.B. Certified

1758 NW Brown Rd.
Lake City, FL 32055
386/365-4355

SHEET NUMBER
S.3
OF 6 SHEETS

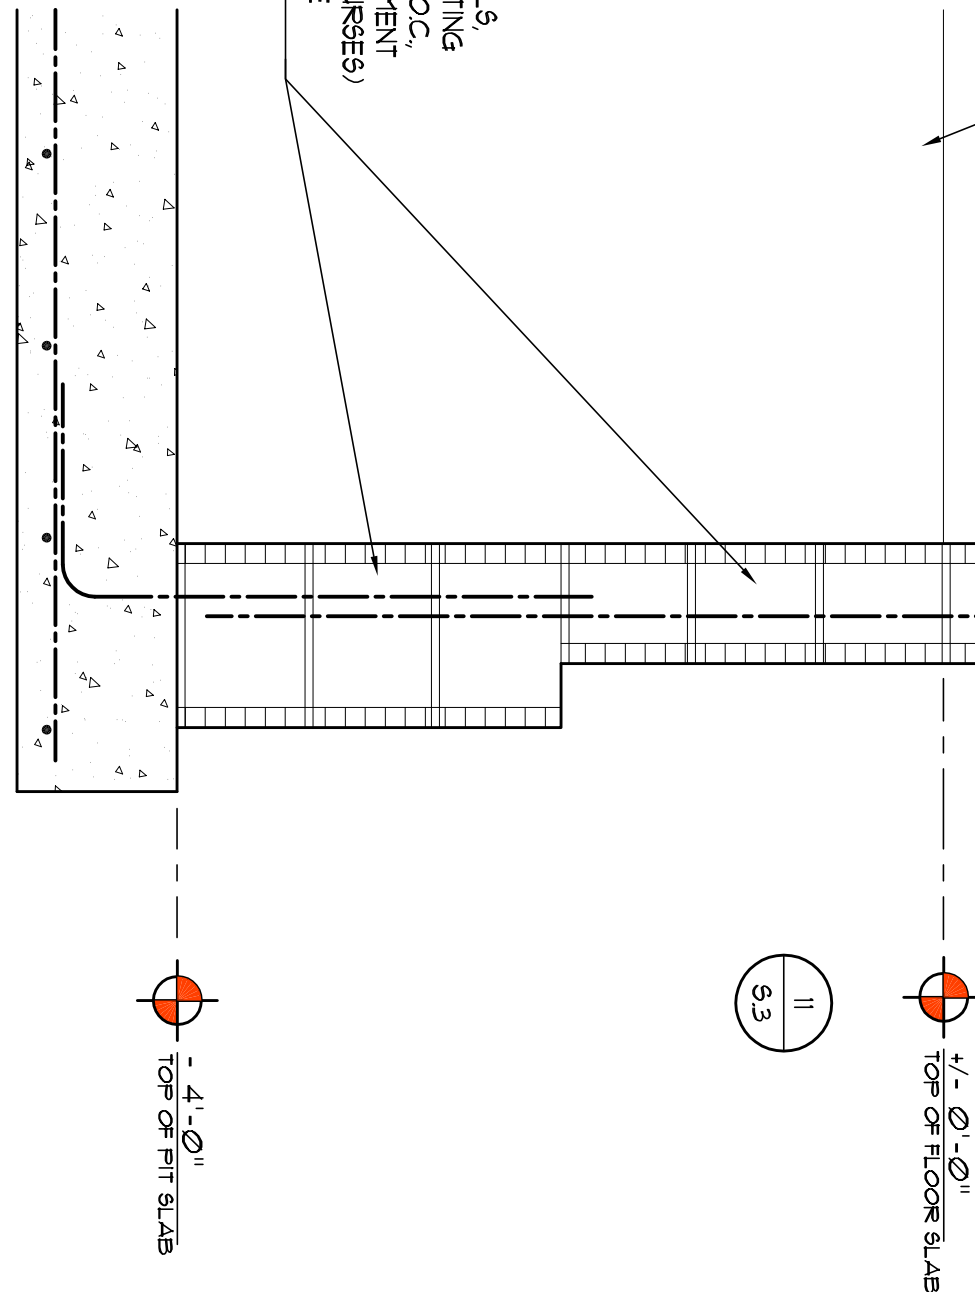

SCALE: 1" = 1'-0"

