

DATE 02/20/2009

Columbia County Building Permit
This Permit Must Be Prominently Posted on Premises During Construction

PERMIT
000027647

APPLICANT WENDY GRENNELL PHONE 497-2311
ADDRESS P.O. BOX 39 FL 32038
OWNER ROBERT & BETTY MAYE PHONE 904 879-5317
ADDRESS 144 SW LORDS GLEN LAKE CITY FL 32024
CONTRACTOR WENDALL CREWS PHONE 352 351-6100
LOCATION OF PROPERTY 90W, TL ON CR 252, TR MIRACLE CT., APPROX 1/2 MILE, TL
ON LORDS GLEN, MH 1ST ON LEFT
TYPE DEVELOPMENT MH, UTILITY ESTIMATED COST OF CONSTRUCTION 0.00
HEATED FLOOR AREA TOTAL AREA HEIGHT STORIES
FOUNDATION WALLS ROOF PITCH FLOOR
LAND USE & ZONING A-3 MAX. HEIGHT
Minimum Set Back Requirments: STREET-FRONT 30.00 REAR 25.00 SIDE 25.00
NO. EX.D.U. 0 FLOOD ZONE X DEVELOPMENT PERMIT NO.

PARCEL ID 06-4S-16-02788-031 SUBDIVISION
LOT BLOCK PHASE UNIT TOTAL ACRES 3.90

IH0000629
Culvert Permit No. Culvert Waiver Contractor's License Number Applicant/Owner/Contractor
EXISTING 09-0100 CS WR Y
Driveway Connection Septic Tank Number LU & Zoning checked by Approved for Issuance New Resident

COMMENTS: ONE FOOT ABOVE THE ROAD

Check # or Cash 4415

FOR BUILDING & ZONING DEPARTMENT ONLY

(footer/Slab)

Temporary Power Foundation Monolithic
 date/app. by date/app. by date/app. by
Under slab rough-in plumbing Slab Sheathing/Nailing
 date/app. by date/app. by date/app. by
Framing Rough-in plumbing above slab and below wood floor
 date/app. by date/app. by
Electrical rough-in Heat & Air Duct Peri. beam (Lintel)
 date/app. by date/app. by date/app. by
Permanent power C.O. Final Culvert
 date/app. by date/app. by date/app. by
M/H tie downs, blocking, electricity and plumbing Pool
 date/app. by date/app. by
Reconnection Pump pole Utility Pole
 date/app. by date/app. by date/app. by
M/H Pole Travel Trailer Re-roof
 date/app. by date/app. by date/app. by

BUILDING PERMIT FEE \$ 0.00 CERTIFICATION FEE \$ 0.00 SURCHARGE FEE \$ 0.00
MISC. FEES \$ 350.00 ZONING CERT. FEE \$ 50.00 FIRE FEE \$ 51.36 WASTE FEE \$ 134.00
FLOOD DEVELOPMENT FEE \$ FLOOD ZONE FEE \$ 25.00 CULVERT FEE \$ TOTAL FEE 610.36
INSPECTORS OFFICE CLERKS OFFICE

NOTICE: IN ADDITION TO THE REQUIREMENTS OF THIS PERMIT, THERE MAY BE ADDITIONAL RESTRICTIONS APPLICABLE TO THIS PROPERTY THAT MAY BE FOUND IN THE PUBLIC RECORDS OF THIS COUNTY. AND THERE MAY BE ADDITIONAL PERMITS REQUIRED FROM OTHER GOVERNMENTAL ENTITIES SUCH AS WATER MANAGEMENT DISTRICTS, STATE AGENCIES, OR FEDERAL AGENCIES.

"WARNING TO OWNER: YOUR FAILURE TO RECORD A NOTICE OF COMMENCEMENT MAY RESULT IN YOUR PAYING TWICE FOR IMPROVEMENTS TO YOUR PROPERTY. IF YOU INTEND TO OBTAIN FINANCING, CONSULT WITH YOUR LENDER OR AN ATTORNEY BEFORE RECORDING YOUR NOTICE OF COMMENCEMENT."

EVERY PERMIT ISSUED SHALL BECOME INVALID UNLESS THE WORK AUTHORIZED BY SUCH PERMIT IS COMMENCED WITHIN 180 DAYS AFTER ITS ISSUANCE, OR IF THE WORK AUTHORIZED BY SUCH PERMIT IS SUSPENDED OR ABANDONED FOR A PERIOD OF 180 DAYS AFTER THE TIME THE WORK IS COMMENCED. A VALID PERMIT RECIEVES AN APPROVED INSPECTION EVERY 180 DAYS. WORK SHALL BE CONSIDERED NOT SUSPENDED, ABANDONED OR INVALID WHEN THE PERMIT HAS RECIEVED AN APPROVED INSPECTION WITHIN 180 DAYS OT THE PREVIOUS INSPECTION.

The Issuance of this Permit Does Not Waive Compliance by Permittee with Deed Restrictions.

CK# 4415
6/10/36

PERMIT APPLICATION / MANUFACTURED HOME INSTALLATION APPLICATION

For Office Use Only (Revised 1-10-08) Zoning Official 2/18/09 Building Official 2/18/09
AP# 0902-19 Date Received 2/17 By SW Permit # 27647
Flood Zone X Development Permit --- Zoning A-3 Land Use Plan Map Category A-3
Comments _____
FEMA Map# _____ Elevation _____ Finished Floor _____ River _____ In Floodway _____
☒ Site Plan with Setbacks Shown ☒ EH # _____ ☒ EH Release ☐ Well letter ☒ Existing well
☐ Recorded Deed or Affidavit from land owner ☐ Letter of Auth. from installer ☐ State Road Access
☒ Parent Parcel # 02788-023 ☐ STUP-MH _____ ☐ F W Comp. letter _____
IMPACT FEES: EMS 29.88 Fire 78.63 Corr 442.89 Road/Code 1046.00/210
School 1500.00 = TOTAL 3097.40 ☒ 911 Address 2

Property ID # 6-45-16-02788-031 Subdivision NA

- New Mobile Home ☒ Used Mobile Home _____ MH Size 45x58 Year 2009
- Applicant Ante Brad, Kelly Ford or Wendy Grennell Phone # 386-497-2311
- Address PO Box 35, Fort White, FL 32058
- Name of Property Owner Robert + Betty May's Phone # 904-809-5317
- 911 Address 144 SW Lords Glen, L.C. 32024
- Circle the correct power company - FL Power & Light - Clay Electric
(Circle One) - Suwannee Valley Electric - Progress Energy

Name of Owner of Mobile Home SAAME Phone # _____
Address 592 SW Miracle Court, Lakeland FL 32024

Relationship to Property Owner SAAME

Current Number of Dwellings on Property 0

Lot Size IRREGULAR Total Acreage 3.9

Do you : Have Existing Drive or Private Drive or need Culvert Permit or Culvert Waiver (Circle one)
(Currently using) (Blue Road Sign) (Putting in a Culvert) (Not existing but do not need a Culvert)

Is this Mobile Home Replacing an Existing Mobile Home NO (Owner)

Driving Directions to the Property 90 WEST, TL on CR 252, (Pinkmount)
TR on Miracle Court Approx 1/2 mile on Left. 4th or
5th lot TL Lords Glen

Name of Licensed Dealer/Installer Wendall Crews Phone # 352-351-6100

Installers Address 4650 NE 35th ST Ocala FL 34479

License Number EH 0000629 Installation Decal # 297390

Spoke to Wendy
2/18/09

MIT NUMBER

PERM. FOR SHEET

Page 1 of 2

POCKET PENETROMETER TEST

A pocket penetrometer tests are rounded down to the nearest whole number. If the test is less than 1000 lbs. per sq. in. it will not be used.

X ☐ X ☐ X ☐

POCKET PENETROMETER TESTING METHOD

1. Test the perimeter of the house at 4 locations.
2. Take the reading at the depth of the footer.
3. Using 500 lb. increments, take the lowest reading and round down to that increment.

X ☐ X ☐ X ☐

TORQUE PROBE TEST

Results of the torque probe test to inch pounds or check are if you are checking 6" sections without testing. A test of 275 inch pounds or less will require 4 foot anchors.

note: A state approved lateral arm system is being used and 4 ft. anchors are allowed at the sidewall locations. 1 underlayment 5 ft. anchors are required at all centerline tie points where the torque test reading is 275 or less and where the mobile home manufacturer may require anchors with 4000 lb. holding capacity.

Installer's initials

ALL TESTS MUST BE PERFORMED BY A LICENSED INSTALLER

Installer Name

Tested

Electrical

electrical conductors between multi-wire units, but not to the main power. This includes the bonding wire between multi-wire units. Pg. 39

Plumbing

used as sewer drainage to an existing sewer tap or septic tank. Pg. 39

used as potable water supply piping to an existing water heater, water tap, or other existing water supply systems. Pg. 40

Side Inspection

Details and major items noted removed
Water Drainage: Natural ☒ Sewer ☒ Pad ☒ Other ☒

Fastening with white tags

Foot: Type Fastener: 3/8" x 5" Length: 3/8" x 5" Spacing: 16"
Wells: Type Fastener: 3/8" x 5" Length: 3/8" x 5" Spacing: 16"
Rods: Type Fastener: 3/8" x 5" Length: 3/8" x 5" Spacing: 16"
Fastened houses with 30 gasket, 6" wide, galvanized metal strip.
will be centered over the peak of the roof and secured with galls.
bolting efforts at 2' x 4' center on both sides of the centerline.

Gas leak (see also page 1 for gas leak test)

I understand a properly installed gasket is a requirement of all new and used homes and that code installation, install, install and checked mortgage walls are a result of a poorly installed or no gasket being installed. For verification a slip of paper will not serve as a gasket.

Installer's initials

Type used: foam

Installed: Yes
Between Floors: Yes
Between Walls: Yes
Bottom of Footprint: Yes

Wallpapering

The bottomcard will be repaired and/or taped. Yes ☒ Pg. 13
Selling on walls is installed to manufacturer's specifications. Yes ☒
Fireplace chimney installed so as not to allow intrusion of rain water. Yes ☒

Misplacement

Stalling to be installed. Yes ☒ No ☒
Dryer vent installed outside of building. Yes ☒ No ☒
Range downflow vent installed outside of building. Yes ☒ No ☒
Drain lines supported at 4 foot intervals. Yes ☒ No ☒
Electrical crossovers protected. Yes ☒ No ☒
Other: ☒

Installer verifies all information given with this permit worksheet is accurate and true based on the manufacturer's installation instructions and on Rule 15G-1 & 2

Installer Signature: Linnette Date: 2-11-09

OLIVER TECHNOLOGIES, INC.
FLORIDA INSTALLATION INSTRUCTIONS FOR THE
MODEL 1101 "V" SERIES ALL STEEL FOUNDATION SYSTEM
MODEL 1101"V" (STEPS 1-15)
LONGITUDINAL ONLY: FOLLOW STEPS 1-9
FOR ADDING LATERAL ARM: Follow Steps 10-15
FOR CONCRETE APPLICATIONS: Follow Steps 16-19

ENGINEER'S STAMP

ENGINEER'S STAMP

1. SPECIAL CIRCUMSTANCES: If the following conditions occur - STOP! Contact Oliver Technologies at 1-800-284-7437 :
a) Pier height exceeds 48" b) Length of home exceeds 76' c) Roof eaves exceed 16" d) Sidewall height exceed 96"
e) Location is within 1500 feet of coast

INSTALLATION OF GROUND PAN

2. Remove weeds and debris in an approximate two foot square to expose firm soil for each ground pan (C) .
3. Place ground pan (C) directly below chassis I-beam . Press or drive pan firmly into soil until flush with or below soil.
SPECIAL NOTE: The longitudinal "V" brace system serves as a pier under the home and should be loaded as any other pier. It is recommended that after leveling piers, and one-third inch (1/3") before home is lowered completely on to piers, complete steps 4 through 9 below then remove jacks.

INSTALLATION OF LONGITUDINAL "V" BRACE SYSTEM

NOTE: WHEN INSTALLING THE LONGITUDINAL SYSTEM ONLY, A MINIMUM OF 2 SYSTEMS PER FLOOR SECTION IS REQUIRED. SOIL TEST PROBE SHOULD BE USED TO DETERMINE CORRECT TYPE OF ANCHOR PER SOIL CLASSIFICATION. IF PROBE TEST READINGS ARE BETWEEN 175 & 275 A 5 FOOT ANCHOR MUST BE USED. IF PROBE TEST READINGS ARE BETWEEN 276 & 350 A 4 FOOT ANCHOR MAY BE USED. USE GROUND ANCHORS WITH DIAGONAL TIES AND STABILIZER PLATES EVERY 5'4" . VERTICAL TIES ARE ALSO REQUIRED ON HOMES SUPPLIED WITH VERTICAL TIE CONNECTION POINTS (PER FLORIDA REG.) .

4. Select the correct square tube brace (E) length for set - up (pier) height at support location. (The 18" tube is always used as the bottom part of the longitudinal arm). Note: Either tube can be used by itself, cut and drilled to length as long as a 40 to 45 degree angle is maintained.

PIER HEIGHT
(Approx. 45 degrees Max.)

1.25" ADJUSTABLE
Tube Length

1.50" ADJUSTABLE
Tube Length

7 3/4" to 25"	22"	18"
24 3/4" to 32 1/4"	32"	18"
33" to 41"	44"	18"
40" to 48"	54"	18"

5. Install (2) of the 1.50" square tubes (E {18" tube}) into the "U" bracket (J), insert carriage bolt and leave nut loose for final adjustment.
6. Place I-beam connector (F) loosely on the bottom flange of the I-beam.
7. Slide the selected 1.25" tube (E) into a 1.50" tube (E) and attach to I-beam connectors (F) and fasten loosely with bolt and nut.
8. Repeat steps 6 through 7 to create the "V" pattern of the square tubes loosely in place. The angle is not to exceed 45 degree and not below 40 degrees.
9. After all bolts are tightened, secure 1.25" and 1.50" tubes using four(4) 1/4"-14 x 3/4" self-tapping screws in pre-drilled holes.

INSTALLATION OF LATERAL TELESCOPING TRANSVERSE ARM SYSTEM

THE MODEL 1101 "V" (LONGITUDINAL & LATERAL PROTECTION) ELIMINATES THE NEED FOR MOST STABILIZER PLATES & FRAME TIES.

NOTE: THE USE OF THIS SYSTEM REQUIRES VERTICAL TIES SPACED AT 5'4" .

FOUR FOOT (4') GROUND ANCHOR MAY BE USED EXCEPT WHERE THE HOME MANUFACTURER SPECIFIES DIFFERENT.

10. Install remaining vertical tie-down straps and 4' ground anchors per home manufacturer's instructions. NOTE: Centerline anchors to be sized according to soil torque condition. Any manufacturer's specifications for sidewall anchor loads in excess of 4,000 lbs. require a 5' anchor per Florida Code.
11. NOTE: Each system is required to have a frame tie and stabilizer attached at each lateral arm stabilizing location. This frame tie & stabilizer plate needs to be located within 18" from of center ground pan.
12. Select the correct square tube brace (H) length for set-up lateral transverse at support location. The lengths come in either 60" or 72" lengths. (With the 1.50" tube as the bottom tube, and the 1.25" tube as the inserted tube.)
13. Install the 1.50 transverse brace (H) to the ground pan connector (D) with bolt and nut.
14. Slide 1.25" transverse brace into the 1.50" brace and attach to adjacent I-beam connector (I) with bolt and nut.
15. Secure 1.50" transverse arm to 1.25" transverse arm using four (4) 1/4" - 14 x 3/4" self-tapping screws in pre-drilled holes.



OLIVER TECHNOLOGIES, INC.
1-800-284-7437

Telephone: 931-796-4556
Fax: 931-796-8811
www.olivertechnologies.com

INSTALLATION USING CONCRETE RUNNER / FOOTER

16. A concrete runner, footer or slab may be used in place of the steel ground pan.
- The concrete shall be minimum 2500 psi mix
 - A concrete runner may be either longitudinal or transverse, and must be a minimum of 8" deep with a minimum width of 16 inches longitudinally or 18 inches transverse to allow proper distance between the concrete bolt and the edge of the concrete (see below).
 - Footers must have minimum surface area of 441 sq. in. (i.e. 21" square), and must be a minimum of 8" deep.
 - If a full slab is used, the depth must be a 4" minimum.
- Special inspection of the system bracket installation is not required.. Footers must allow for at least 4" from the concrete bolt to the edge of the concrete.

NOTE: The bottom of all footings, pads, slabs and runners must be per local jurisdiction.

LONGITUDINAL: (Model 1101 LC "V")

17. When using Part # 1101-W-CPCA (wetset), simply install the bracket in runner/footer OR When installing in cured concrete use Part # 101-D-CPCA (dryset). The 1101 (dryset) CA bracket is attached to the concrete using (2) 5/8"x3" concrete wedge bolts (Simpson part # S162300H 5/8" X 3" or Powers equivalent). Place the CA bracket in desired location. Mark bolt hole locations, then using a 5/8" diameter masonry bit, drill a hole to a minimum depth of 3". Make sure all dust and concrete is blown out of the holes. Place wedge bolts into drilled holes, then place 1101 (dry set) CA bracket onto wedge bolts and start wedge bolt nuts. Take a hammer and lightly drive the wedge bolts down by hitting the nut (making sure not to hit the top of threads on bolt). The sleeve of concrete wedge bolt needs to be at or below the top of concrete. Complete by tightening nuts.

LATERAL: (Model 1101 TC "V")


18. For wet set (part # 1101-W-TACA) installation simply install the anchor bolt into runner/footer. For dry set installation (part # 1101-D-TACA) mark bolt hole locations, then using a 5/8" diam. masonry bit, drill a hole to a minimum depth of 3". Make sure all dust and concrete is blown out of the hole. Place wedge bolts (Simpson part #S162300H 5/8" X 3" or Powers equivalent) into (D) concrete dry transverse connector and into drilled hole. If needed, take a hammer and lightly drive the wedge bolts down by hitting the nut (making sure not to hit the top of threads on bolt), then remove the nut. The sleeve of concrete wedge bolt needs to be at or below the top of concrete.
19. When using part # 1101 CVW (wetset) or 1101 CVD (dryset), install per steps 17 & 18.

Notes:


- LENGTH OF HOUSE IS THE ACTUAL BOX SIZE
- = STABILIZER PLATE AND FRAME TIE LOCATION (needs to be located within 18 inches of center of ground pen or concrete)
-  = LOCATION OF LONGITUDINAL BRACING ONLY
-  = TRANSVERSE & LONGITUDINAL LOCATIONS

REQUIRED NUMBER AND LOCATION OF MODEL 1101 "V" OR 1101 C "V" BRACES FOR UP TO 4/12 ROOF PITCH

ALL WIDTHS; AND LENGTHS UP TO 52'

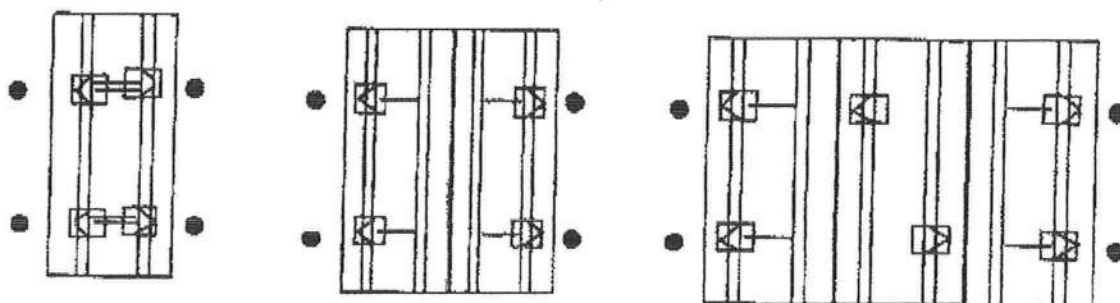


ALL WIDTHS; AND LENGTHS OVER 52' TO 80'

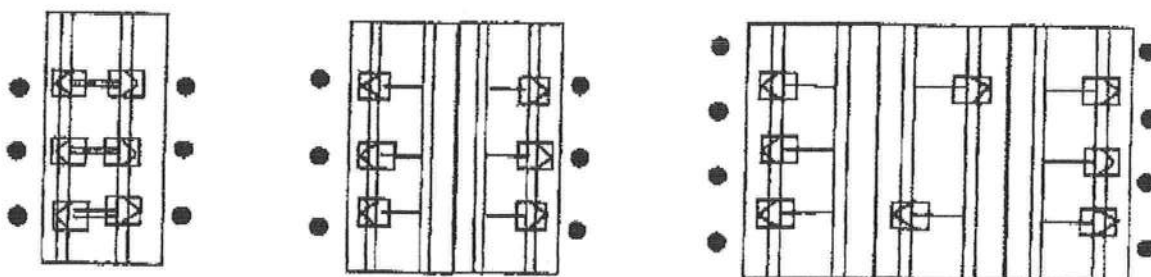



HOMES WITH 5/12 ROOF PITCH REQUIRE: PER FLORIDA REGULATIONS

6 systems for home lengths up to 52' and 8 systems for homes over 52' and up 80'. One stabilizer plate and frame tie required at each lateral bracing system.

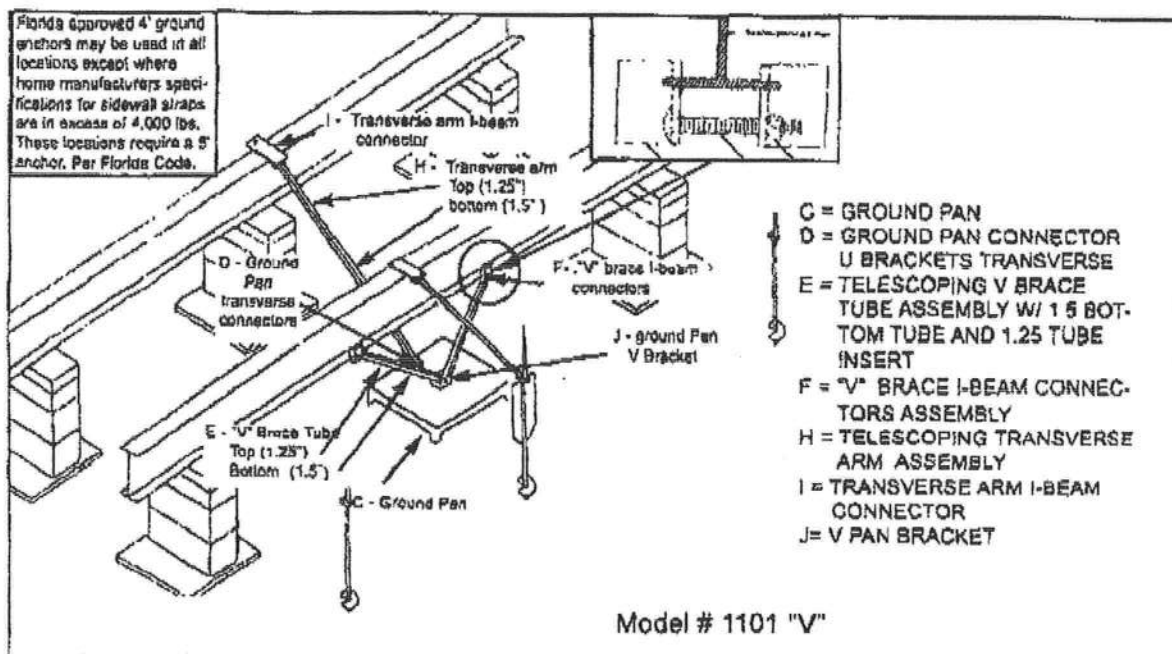


Longitude dry concrete bracket part # 1101 D-CPCA

Wet bracket part # 1101 W-CPCA not shown

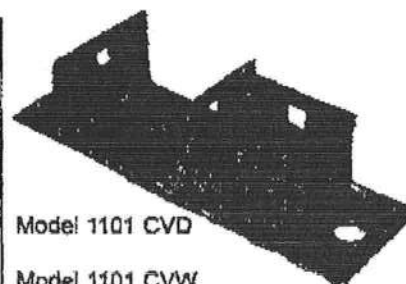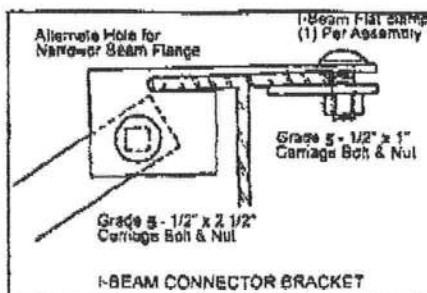

Model 1101 CVD

Model 1101 CVW not shown

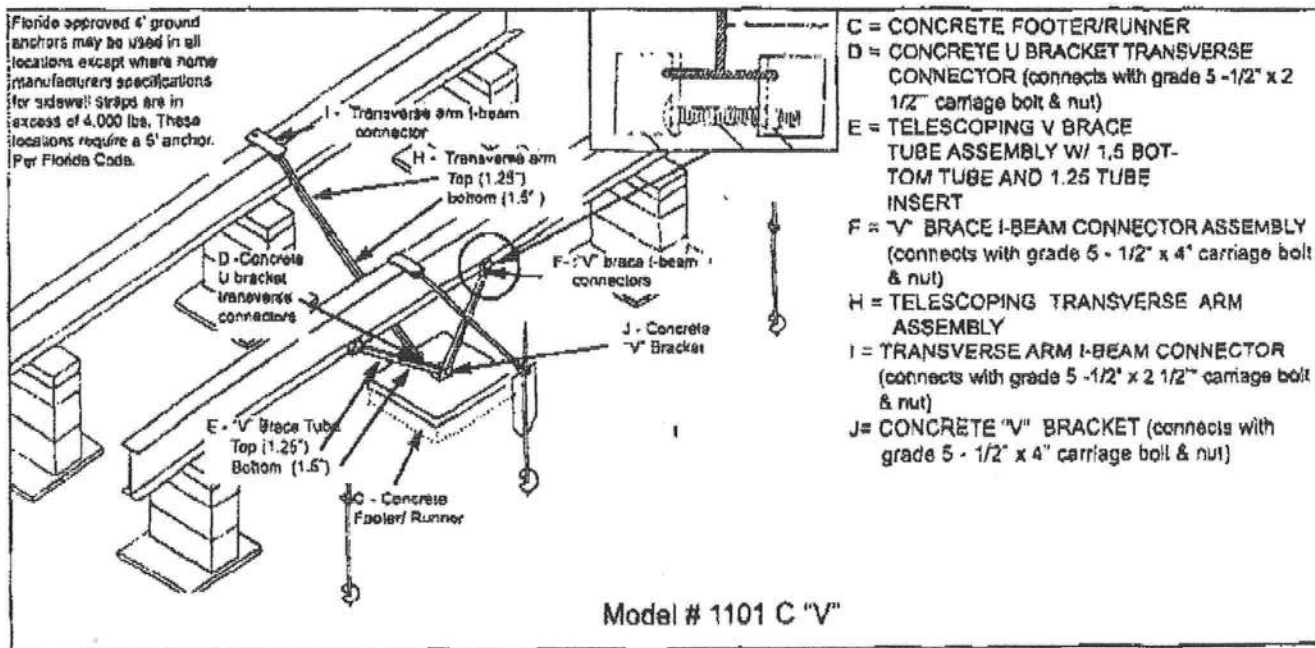

OLIVER TECHNOLOGIES, INC.
1-800-284-7437

Telephone: 931-796-4555
Fax: 931-796-8811
www.olivertechnologies.com


484

BLOCKING PLAN

Manufacturer Southern Energy

Length x Width 44 x 62/58

May's

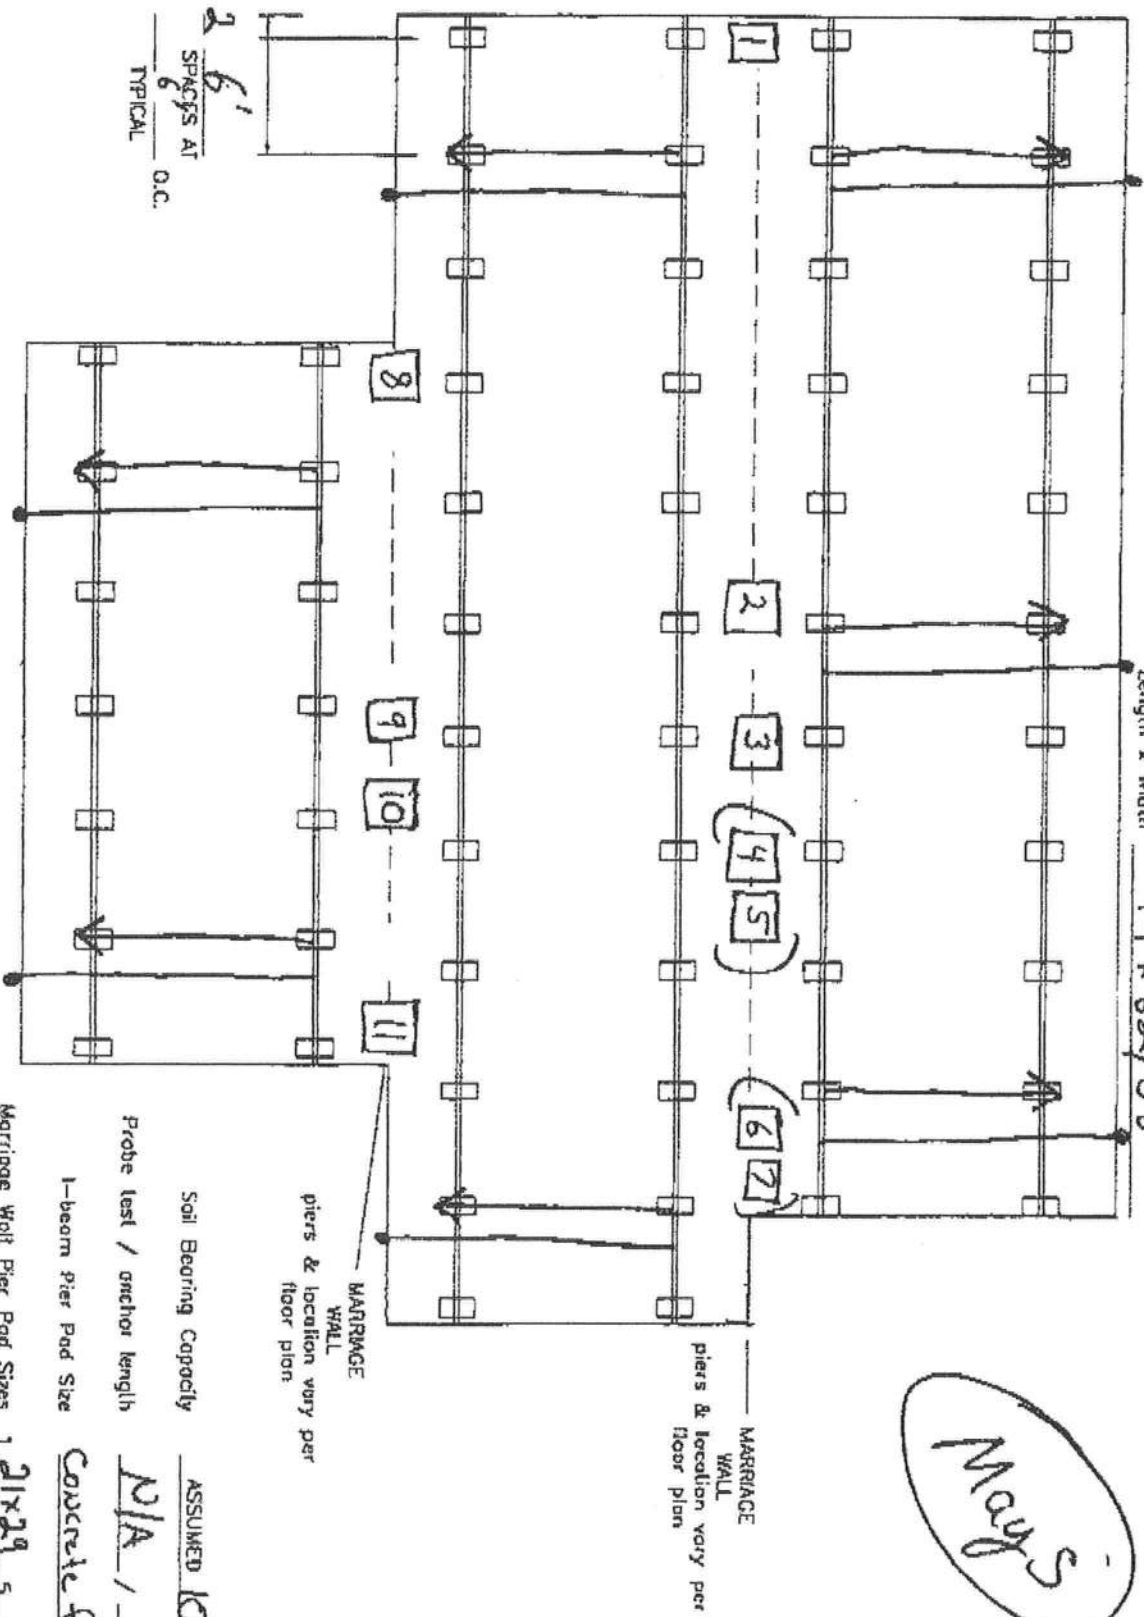

2' 6" SPACERS AT O.C. TYPICAL

Pier Spacing based on set-up manual or 15-C manual for 1000 PSF Soil Model 1101 V All Steel Foundation system by Oliver Technologies.
4 ft. ground anchors except where noted exceed 3150 lbs. then 5 ft. anchors.

Soil Bearing Capacity	ASSUMED 1000 #
Probe test / anchor length	N/A / 4'
I-beam Pier Pod Size	Concrete footers
Marriage Wall Pier Pod Sizes	1 21x29 5 16x11
9 16x16	2 21x29 6 21x29
10 16x16	3 21x29 7 16x16
11 21x29	4 21x29 8 21x29
Perimeter Pier Pod Sizes	16x16 Doors

Assignment of Authority

I, Wendell Crows, License # TH0000629 do hereby
Authorize ArBnd, Lerly Ford or Wendy Garknall to act on my behalf in all
Aspects of pulling a move on permit.

Sworn and Subscribed before me this 12th day of February
2009, County of Columbia, State of Florida.

Signature Wendell Crows Date 2-12-09
Notary [Signature] Commission Expires 8/8/11

MOBILE HOME INSTALLER AFFIDAVIT

As per Florida Statutes Section 320.8249 Mobile Home Installers License:

Any person who engages in mobile home installation shall obtain a mobile home installer's license from the Bureau of Mobile Home and Recreational Vehicle Construction of the Department of Highway Safety and Motor Vehicles pursuant to this section. Said License shall be renewed annually, and each licensee shall pay a fee of \$150.


I, Wendell Crews, license number IH - 0000629 do hereby state that the installation of the manufactured home for (applicant) Dale Burd, Rocky Ford or Wendy Grennell for (customer name) Mays in Columbin County will be done under my supervision.

Wendell Crews
Signature

Sworn to and subscribed before me this 11 day of Feb, 2009.

Personally Known: ✓
Produced ID (Type):

Notary Public:

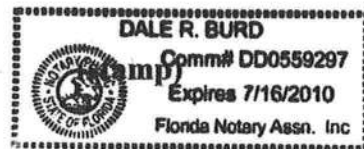

Permit Application Number _____

MAY

PART II - SITEPLAN

Hand-drawn site plan showing a building layout with dimensions and a north arrow. The plan includes a main building with a central courtyard, a smaller building to the left, and a large rectangular area to the right. Dimensions are given in feet. A north arrow points towards the top right. A scale bar indicates 1 inch = 50 feet.

Notes: 1 of 3.9 AURS

Site Plan submitted by: Rod D F MASTER CONTRACTOR
Plan Approved _____ Not Approved _____ Date _____
By _____ County Health Department

Page 2 of 4

A & B Well Drilling, Inc.
5673 NW Lake Jeffery Road
Lake City, FL, 32055
386-758-3409

2/16/2009

To: Columbia County Building Department

Description of well to be installed for Customer:

Located at Address:

1 hp 20 gpm- 1 1/4" drop over 82 gallon equivalent captive tank with cycle stop and back flow prevention. With SRWM permit.


William Bias

Columbia County Property Appraiser

DB Last Updated: 1/12/2009

Parcel: 06-4S-16-02788-031


2008 Tax Year**Owner & Property Info**

<< Prev

Search Result: 3 of 5

Next >>

Owner's Name	MAYS ROBERT S JR & BETTY J		
Site Address	MIRACLE		
Mailing Address	592 SW MIRACLE COURT LAKE CITY, FL 32024		
Use Desc. (code)	VACANT (000000)		
Neighborhood	6416.00	Tax District	3
UD Codes	MKTA01	Market Area	01
Total Land Area	3.900 ACRES		
Description	COMM SW COR OF SE1/4, RUN EAST 205 FT, N 2655.73 FT, EAST 1207.14 FT. FOR POB, CONT EAST 754.16 FT, S 310.29 FT, WEST 709.14 FT, N 287.69 FT TO POB ORB 495-812, 893-307, 991-1836 WD 1032-2387, WD 1138-926		

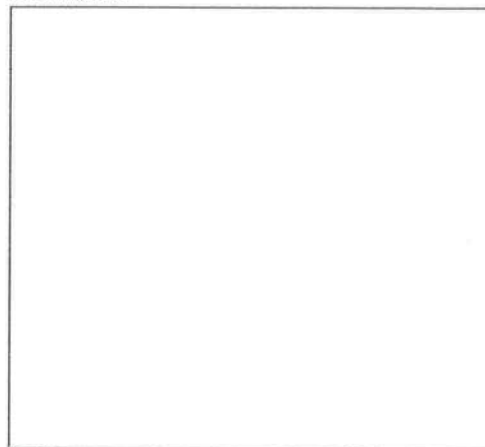GIS Aerial**Property & Assessment Values**

Mkt Land Value	cnt: (1)	\$40,755.00
Ag Land Value	cnt: (0)	\$0.00
Building Value	cnt: (0)	\$0.00
XFOB Value	cnt: (0)	\$0.00
Total Appraised Value		\$40,755.00

Just Value	\$40,755.00
Class Value	\$0.00
Assessed Value	\$40,755.00
Exempt Value	\$0.00
Total Taxable Value	\$40,755.00


STATE OF FLORIDA
DEPARTMENT OF HEALTH
APPLICATION FOR ONSITE SEWAGE DISPOSAL SYSTEM CONSTRUCTION PERMIT

Application #: 0902-19

Permit Application Number 09-0100-N

PART II - SITEPLAN

Scale: 1 inch = 50 feet.

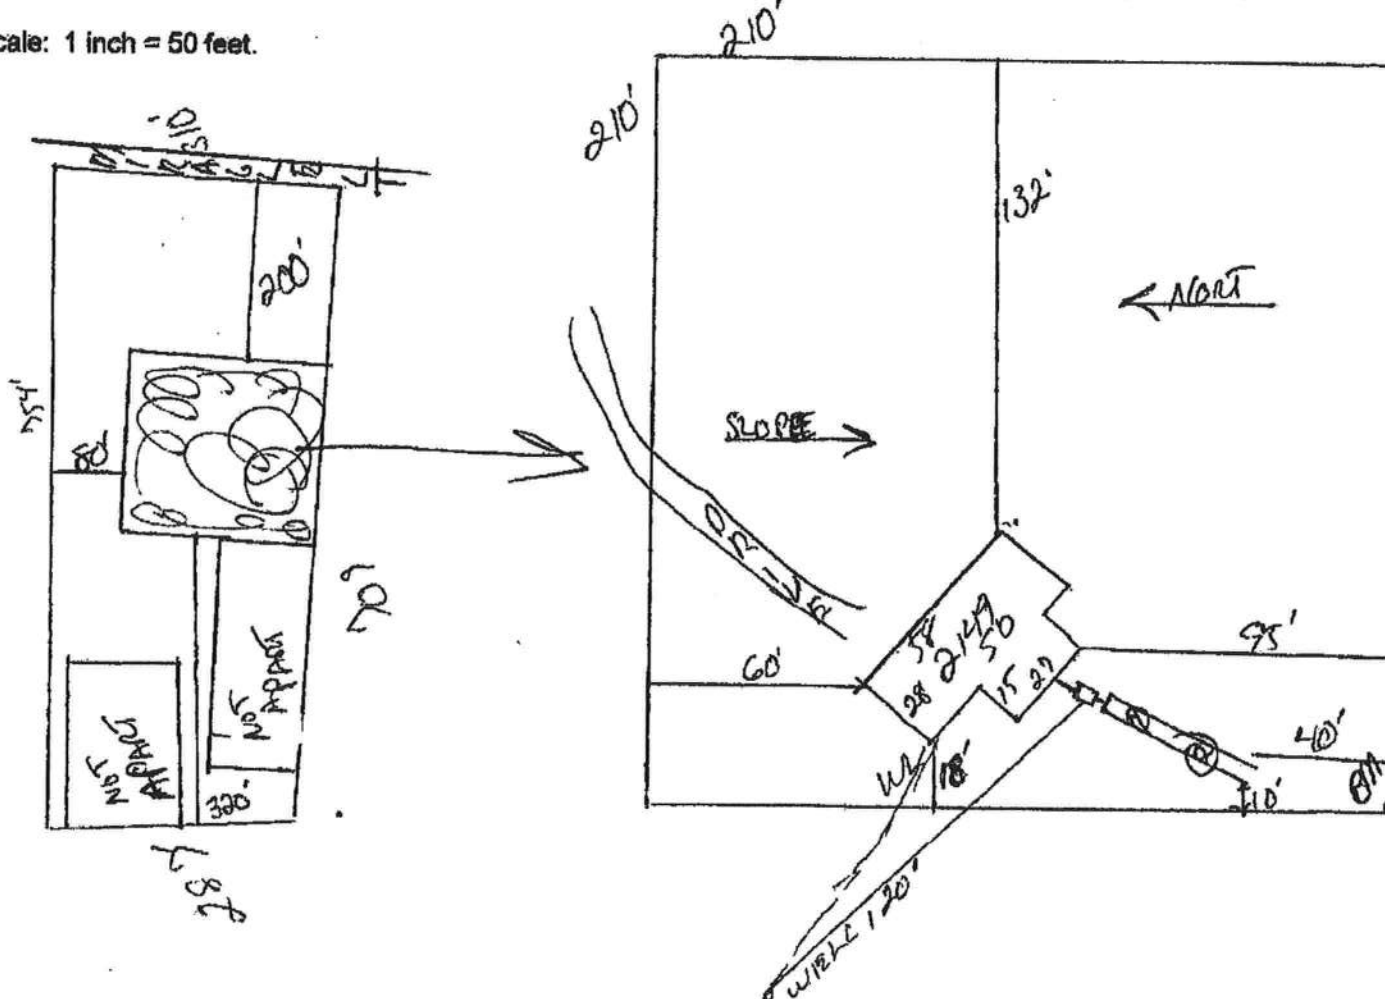

Notes:

1 of 3.9 Acres

Site Plan submitted by:

Plan Approved.

Not Approved

By Memo 2m

Columbia

MASTER CONTRACTOR

Date 2-17-89

County Health Department

ALL CHANGES MUST BE APPROVED BY THE COUNTY HEALTH DEPARTMENT

DH 4015, 10/95 (Replaces HRS-H Form 4015 which may be used)
(Stock Number: 5744-002-4015-6)

Page 2 of 4


STATE OF FLORIDA
DEPARTMENT OF HEALTH
APPLICATION FOR ONSITE SEWAGE DISPOSAL SYSTEM CONSTRUCTION PERMIT

Application #: 0902-19

Permit Application Number 09-0100-N

PART II - SITEPLAN

Scale: 1 inch = 50 feet.

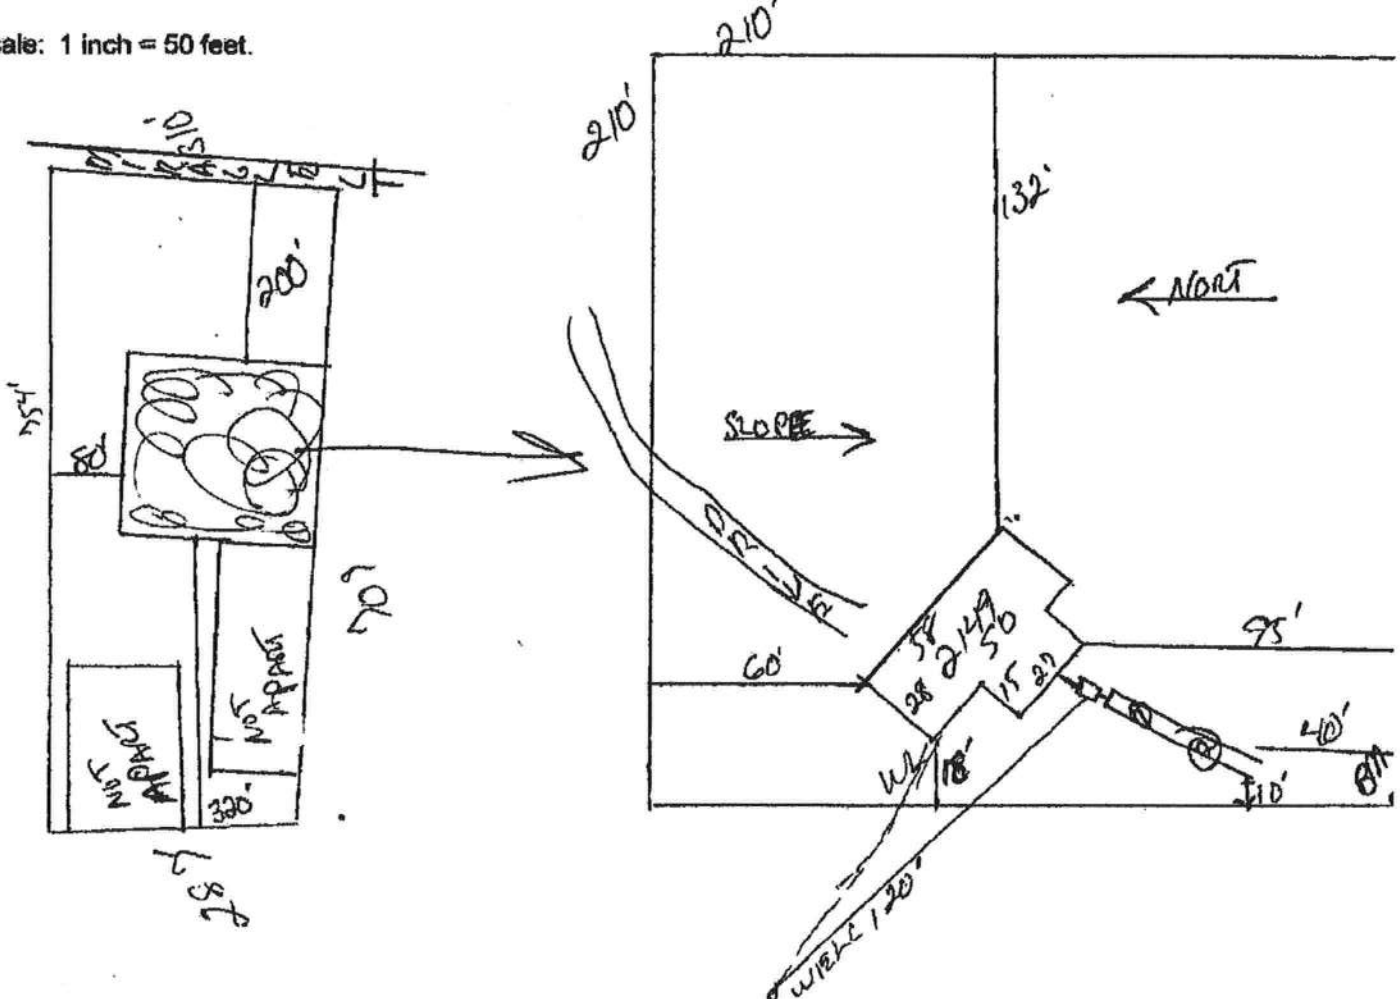

Notes: 1 of 3.9 Acres

Site Plan submitted by:

Plan Approved. ☒

Not Approved_____

MASTER CONTRACTOR

Date 2-17-89

By M. A. Z.

Columbia

County Health Department

ALL CHANGES MUST BE APPROVED BY THE COUNTY HEALTH DEPARTMENT

COLUMBIA COUNTY FLORIDA

M/H OCCUPANCY

COLUMBIA COUNTY, FLORIDA

Department of Building and Zoning Inspection

This Certificate of Occupancy is issued to the below named permit holder for the building and premises at the below named location, and certifies that the work has been completed in accordance with the Columbia County Building Code.

Parcel Number 06-4S-16-02788-031

Building permit No. 000027647

Permit Holder WENDALL CREWS

Owner of Building ROBERT & BETTY MAYE

Location: 144 SW LORDS GLEN, LAKE CITY, FL

Date: 03/11/2009

Building Inspector

POST IN A CONSPICUOUS PLACE
(Business Places Only)



Wayne A. Ruess