

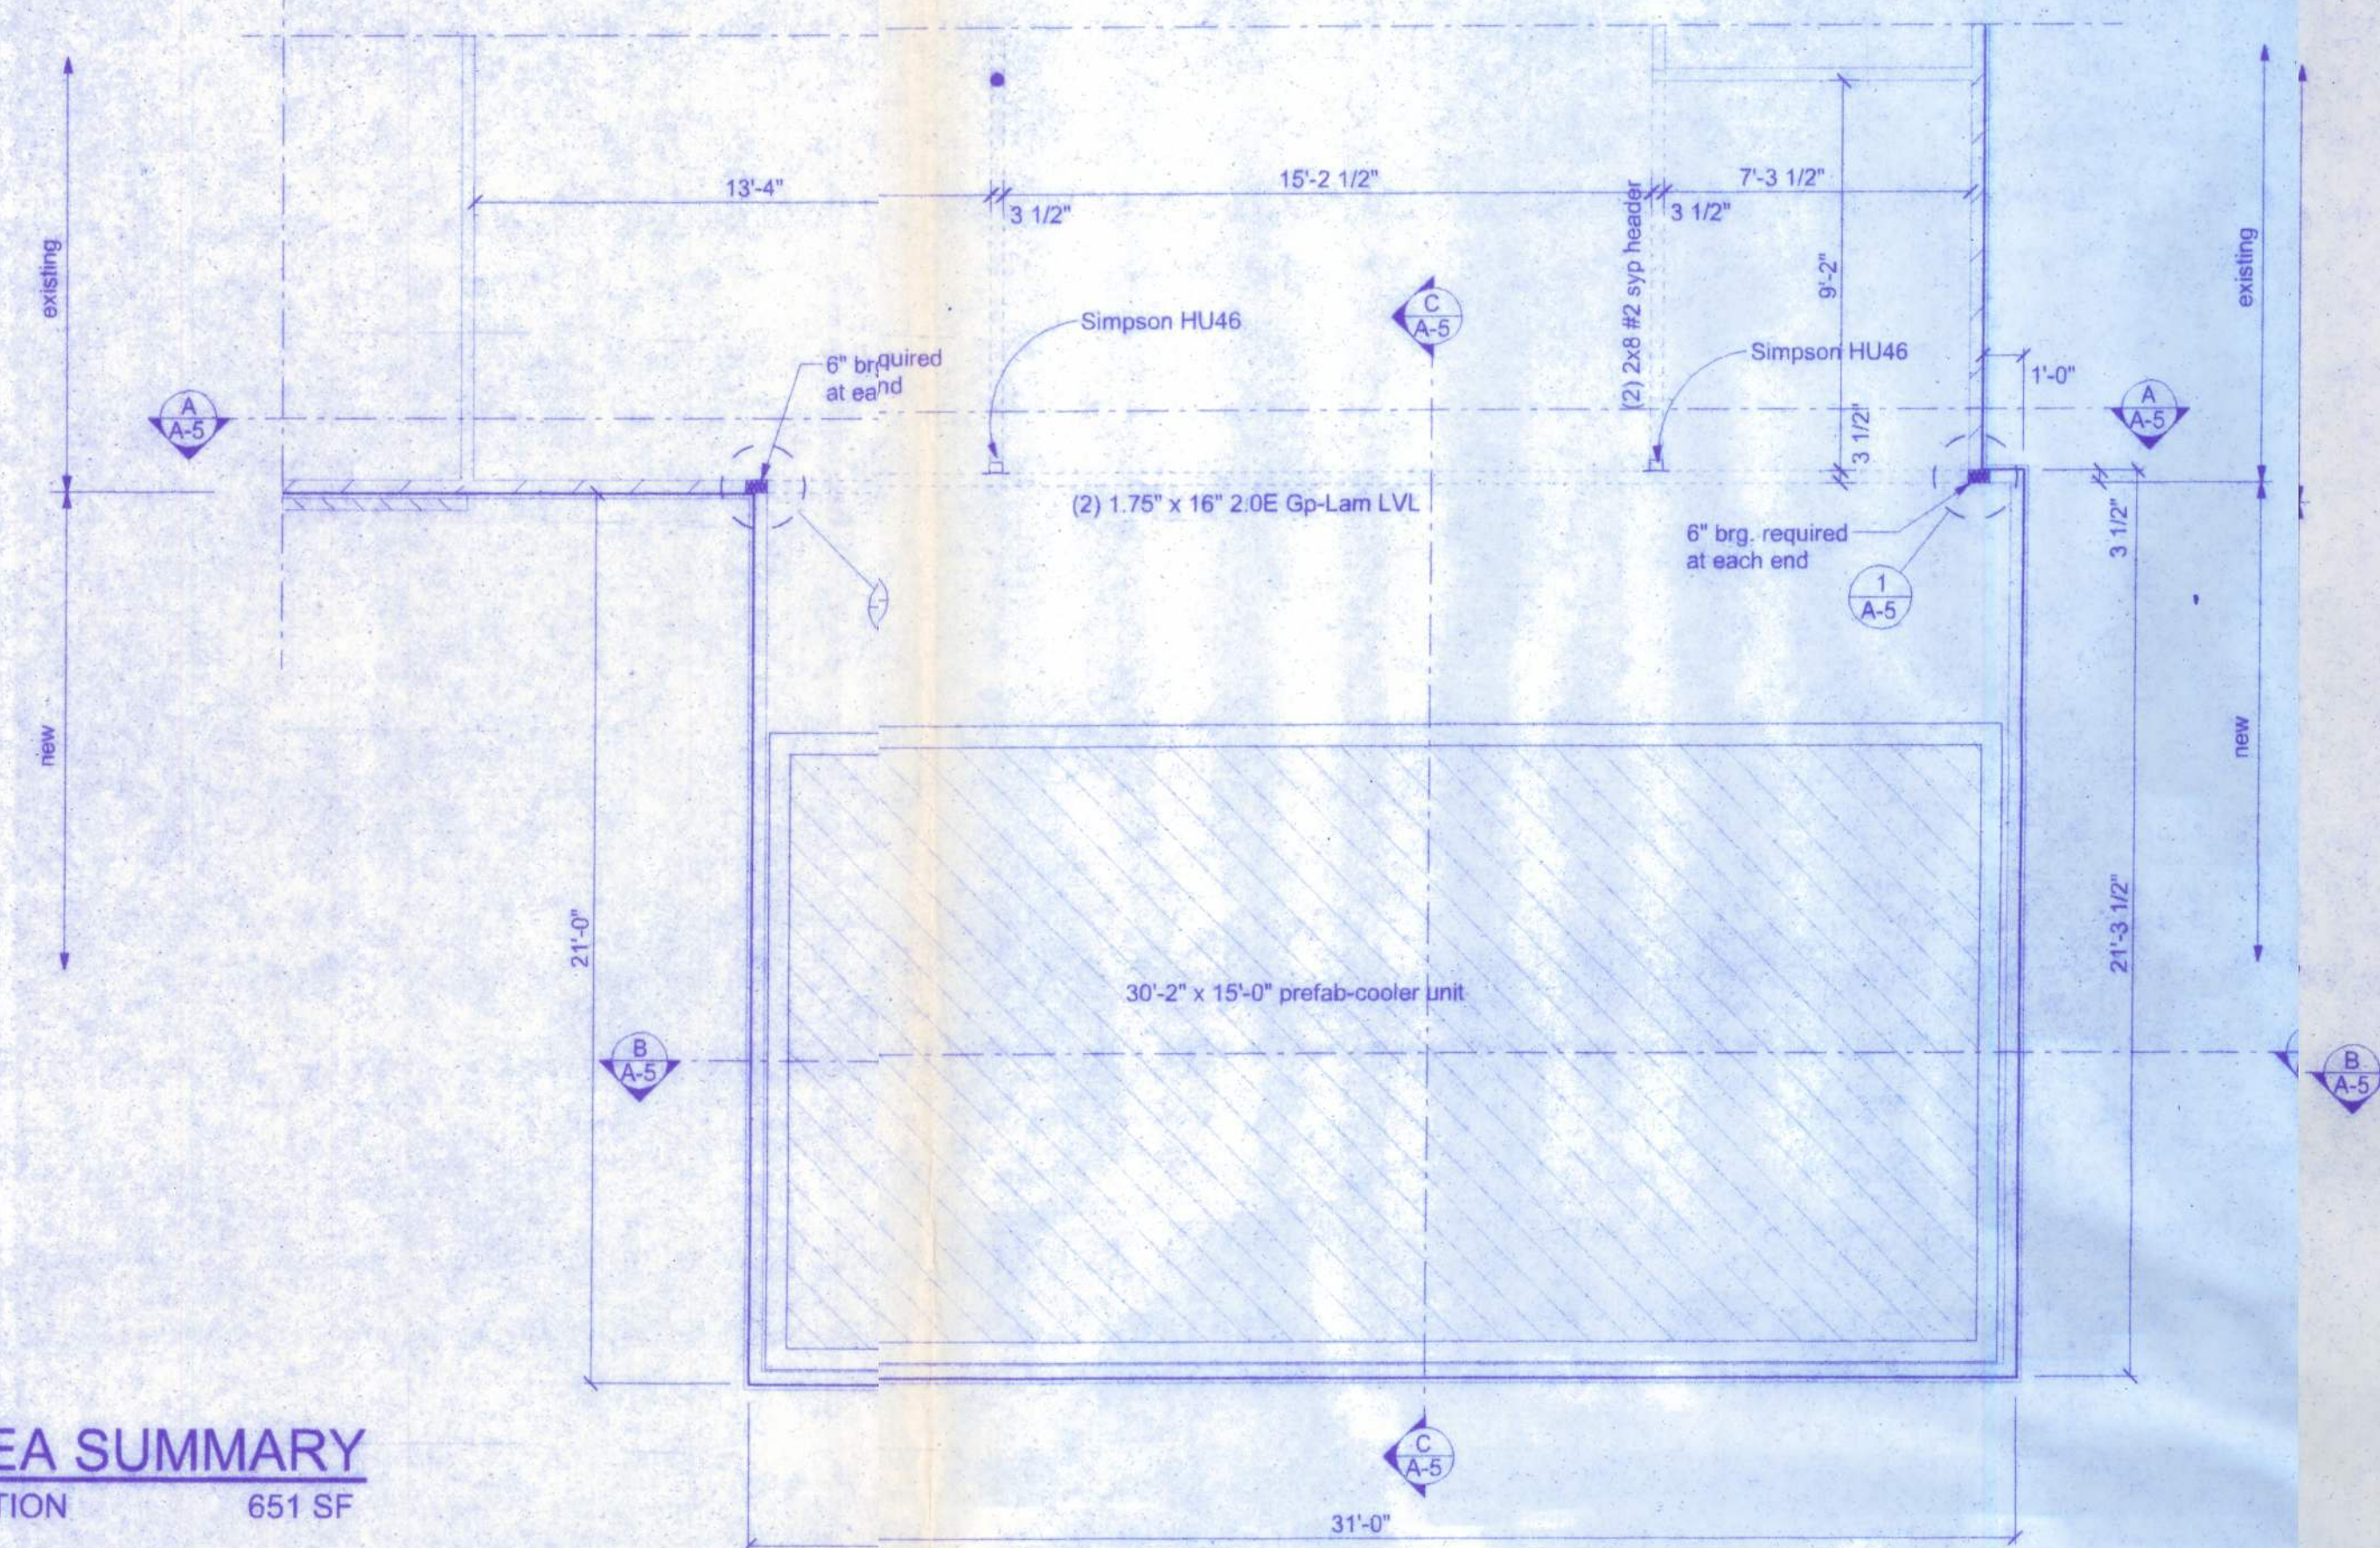
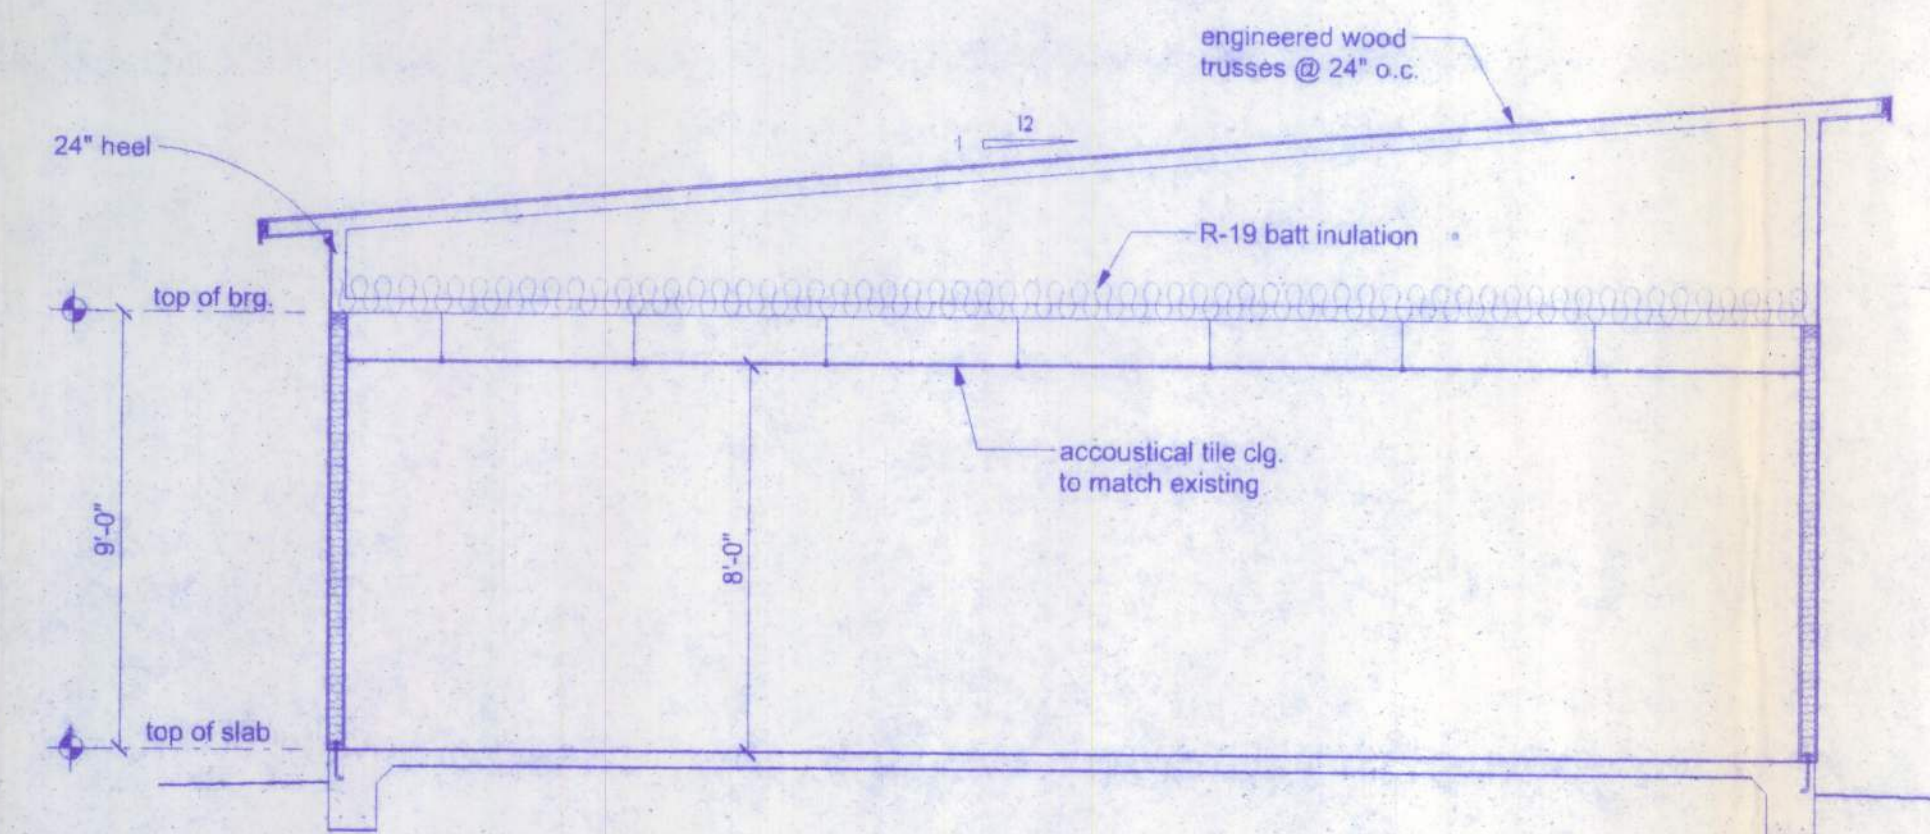
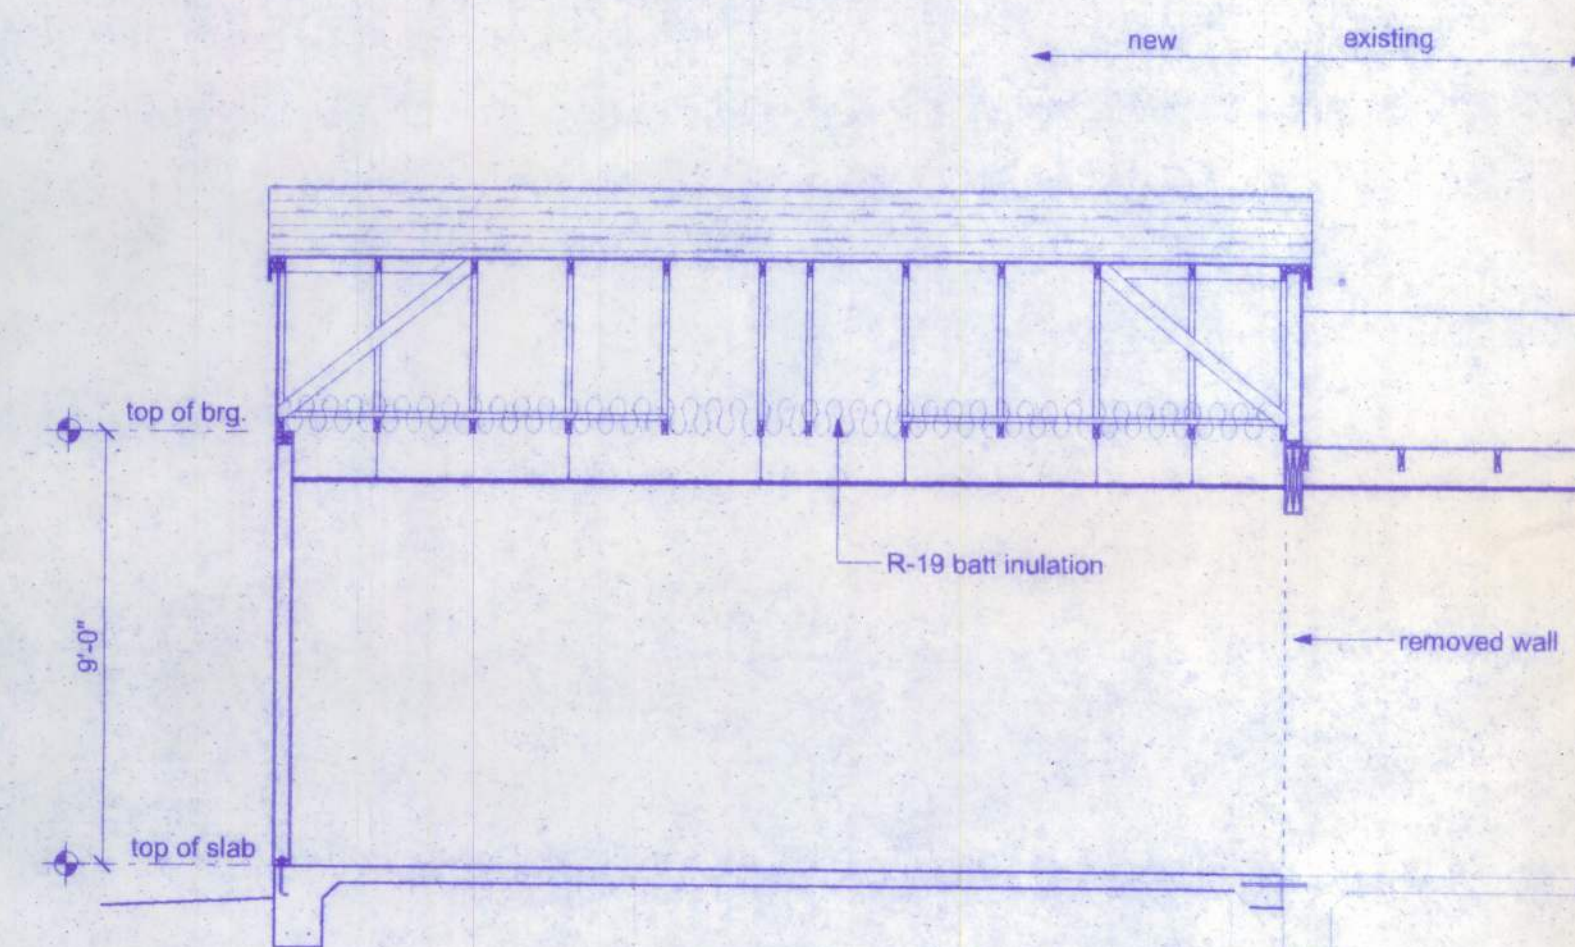
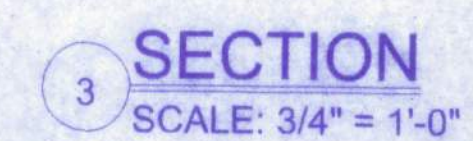
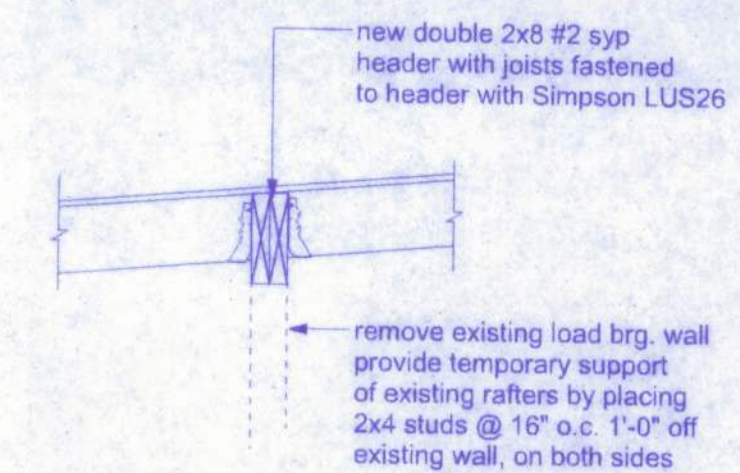


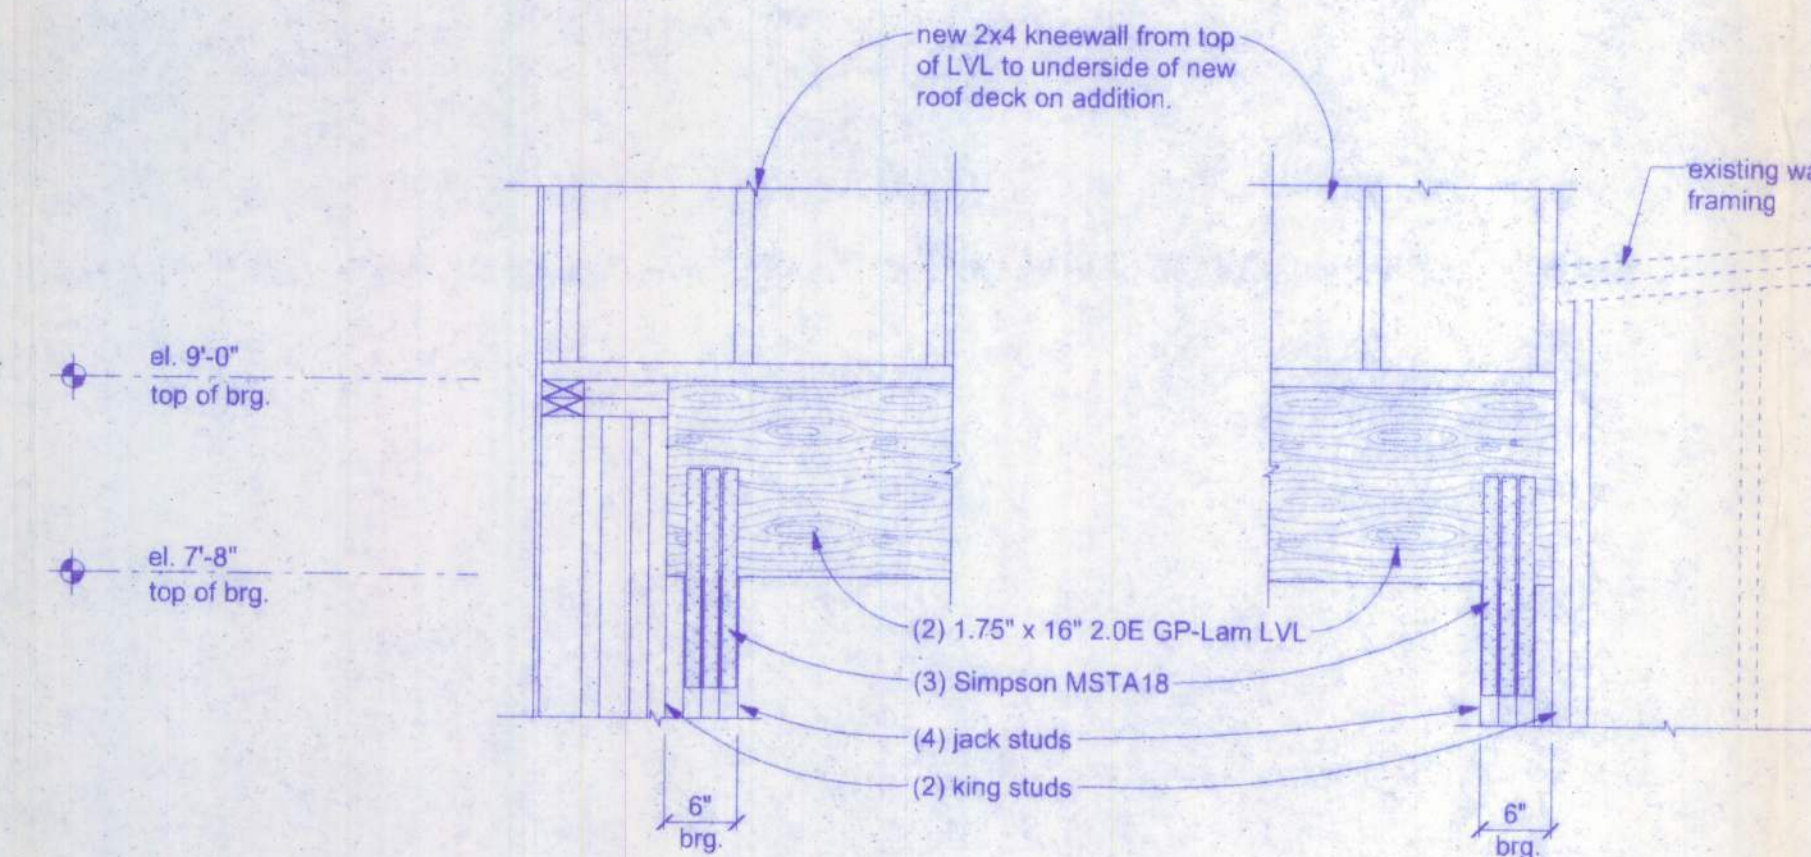

AREA SUMMARY
ADDITION 651 SF

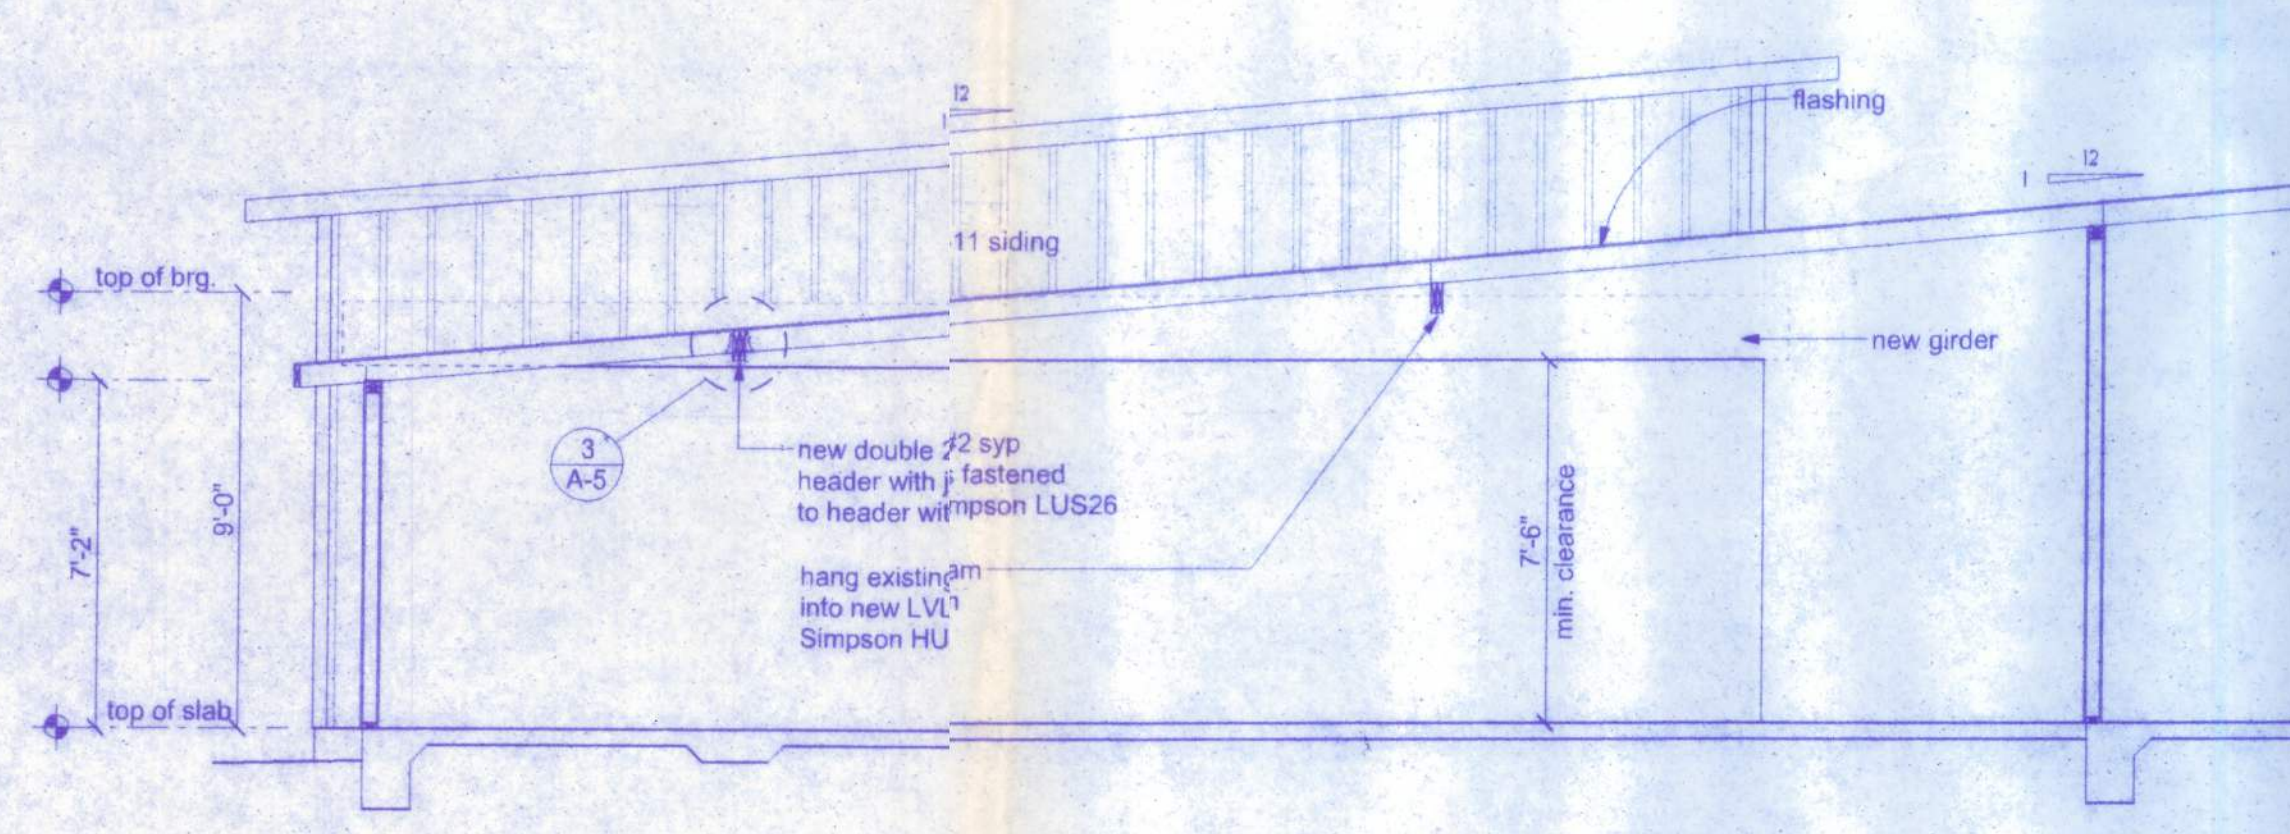

MUNCHIES FOOD STORE
COOLER ADDITION
HWY 90 EAST, LAKE CITY - FL.

128 SW NASSAU STREET
DAKE CITY, FL. 32025
(386)758-4209

THE UNIVERSITY OF CHICAGO

DATE 2/15/11	DRAWN W.H.F.
	APPROV W.H.F.

REVISIONS

SHEET A-5

OF 6

PROJECT NO.
1.C004