

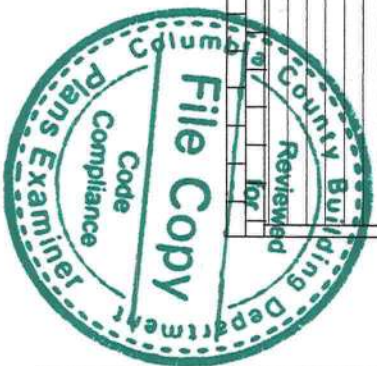
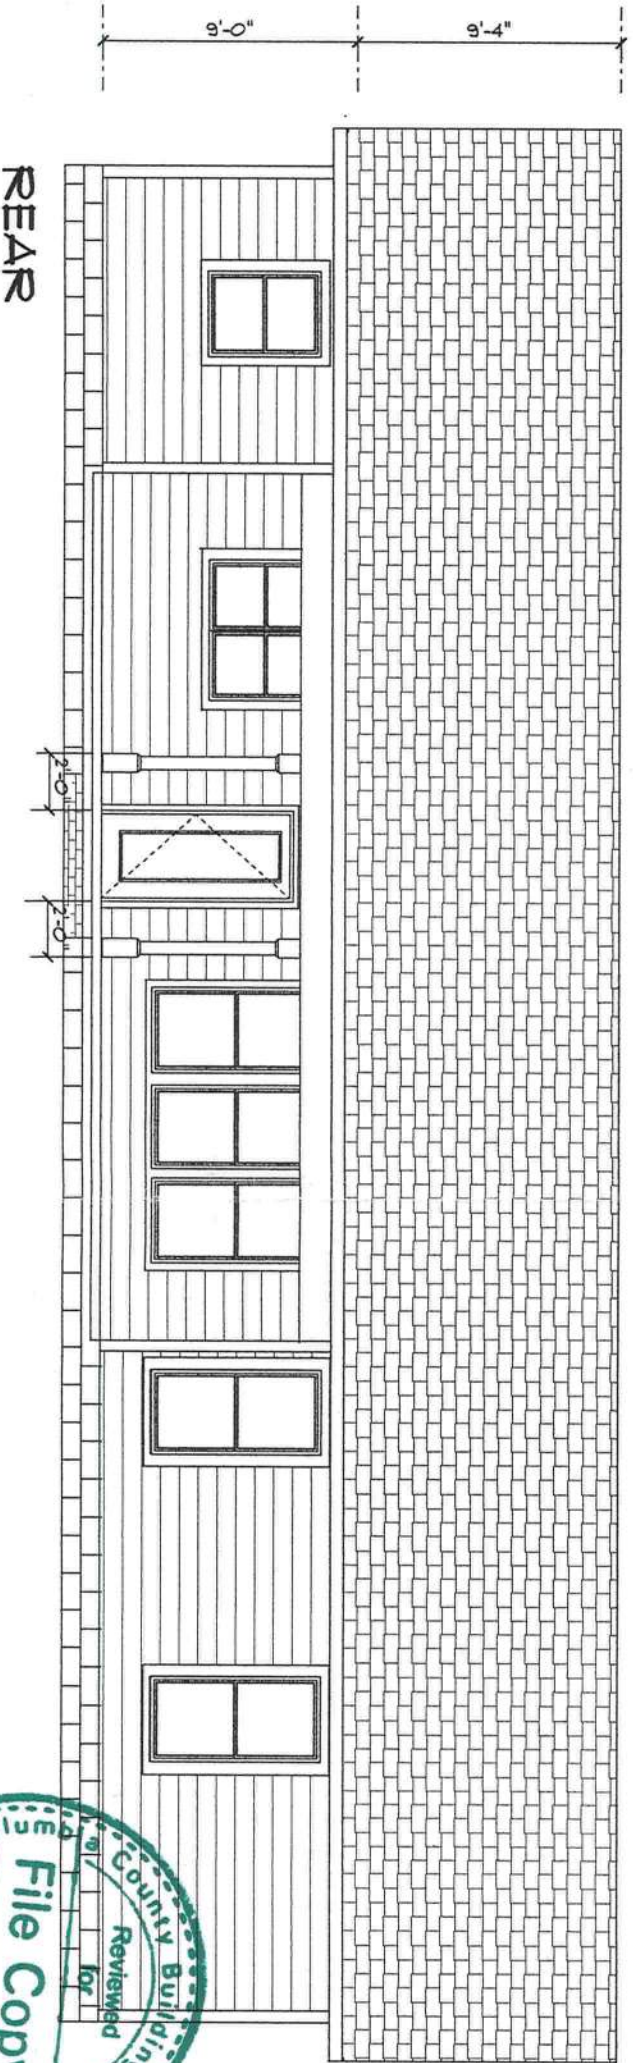
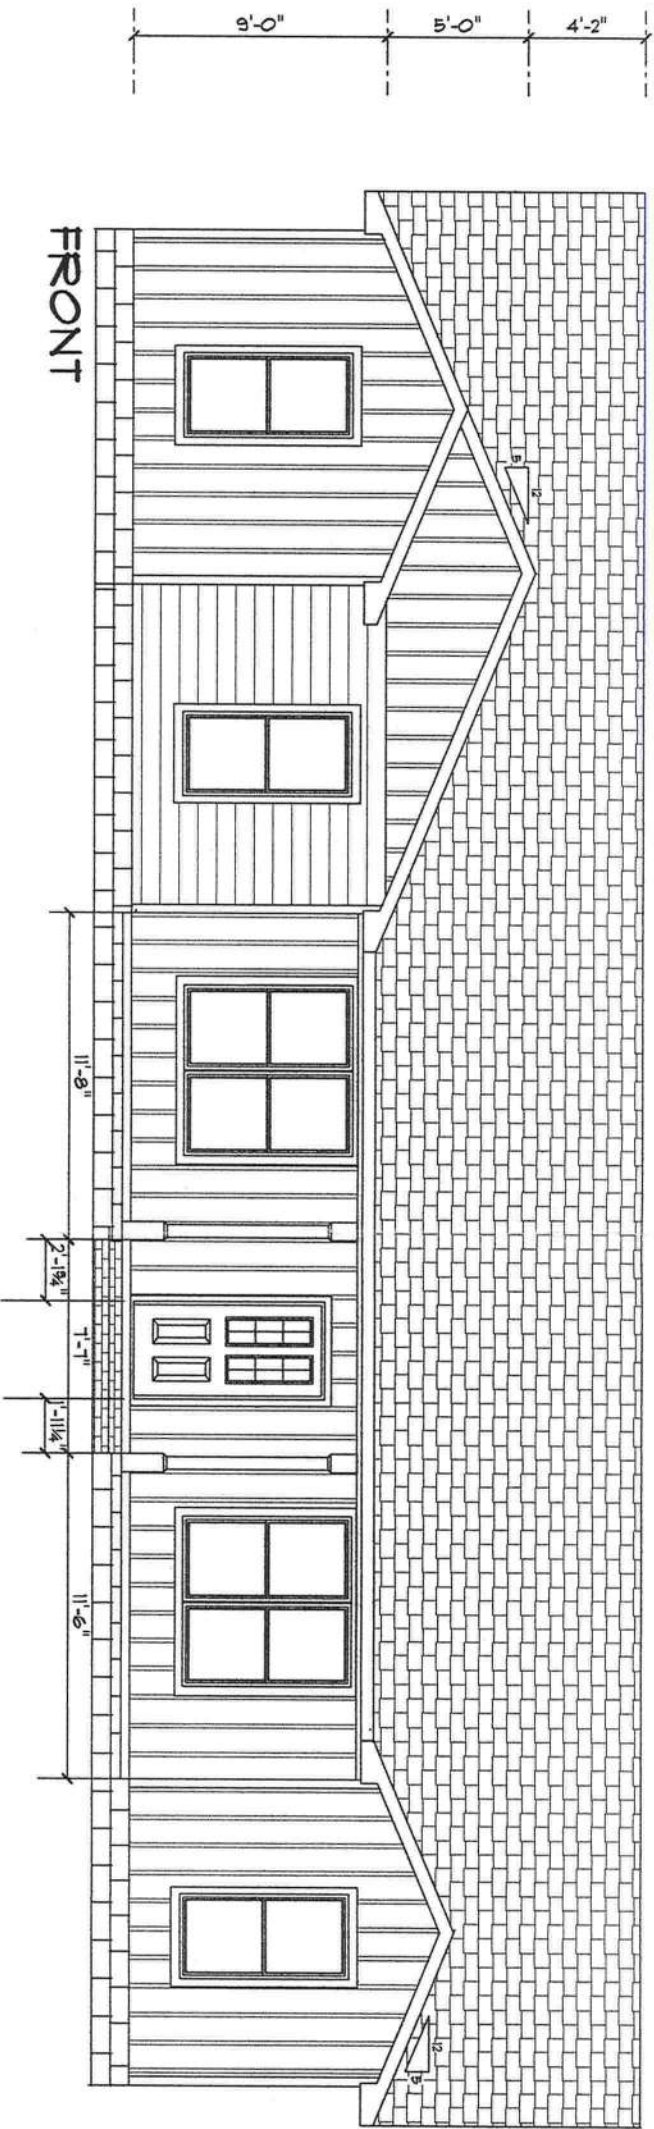


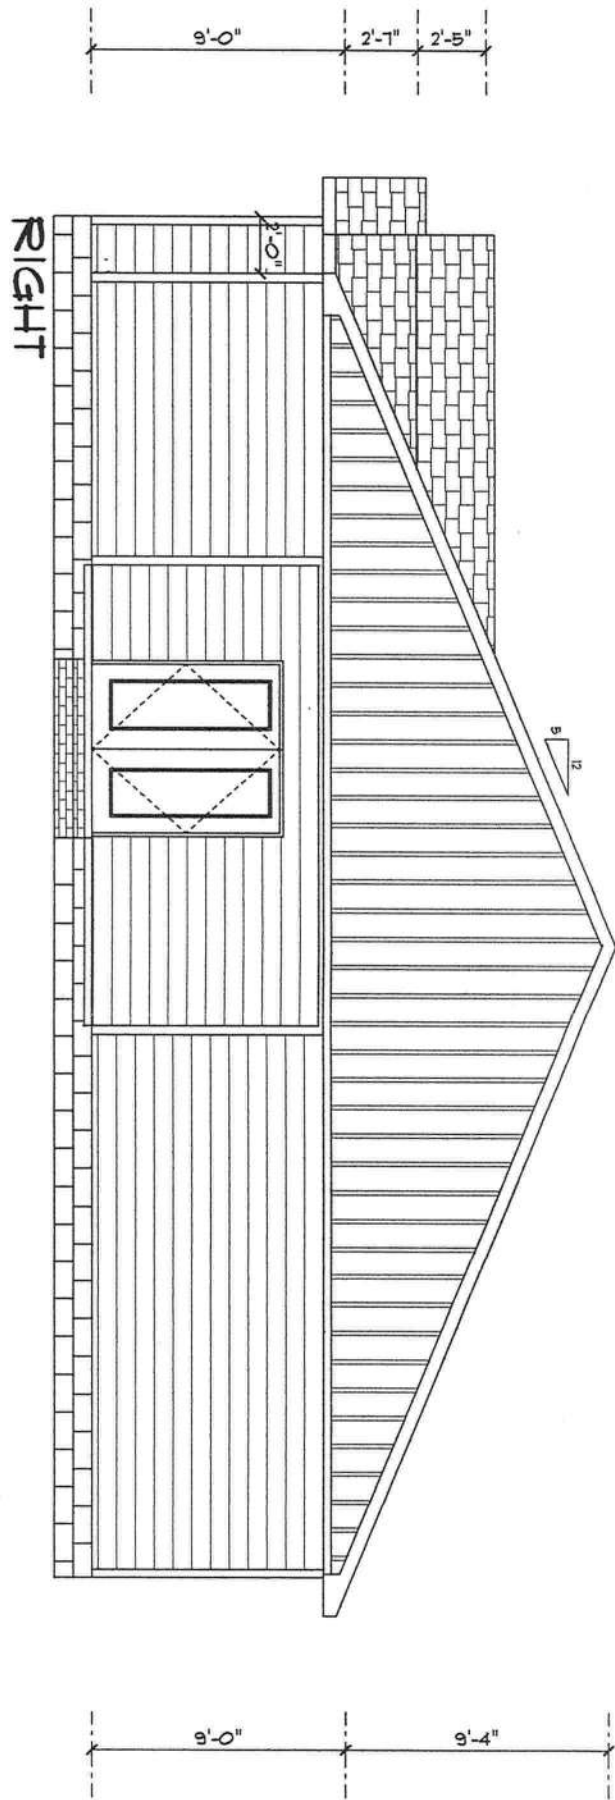

DESIGNER
MIKE TODD
171 N. COLBURN
LAKE CITY, FL 32055

A CUSTOM HOME FOR
MR & MRS DAVID BOYD
LAKE CITY FL 32025


MIKE TODD CONSTRUCTION
CGC 006209
171 NE COLBURN AVE
LAKE CITY, FL 32055

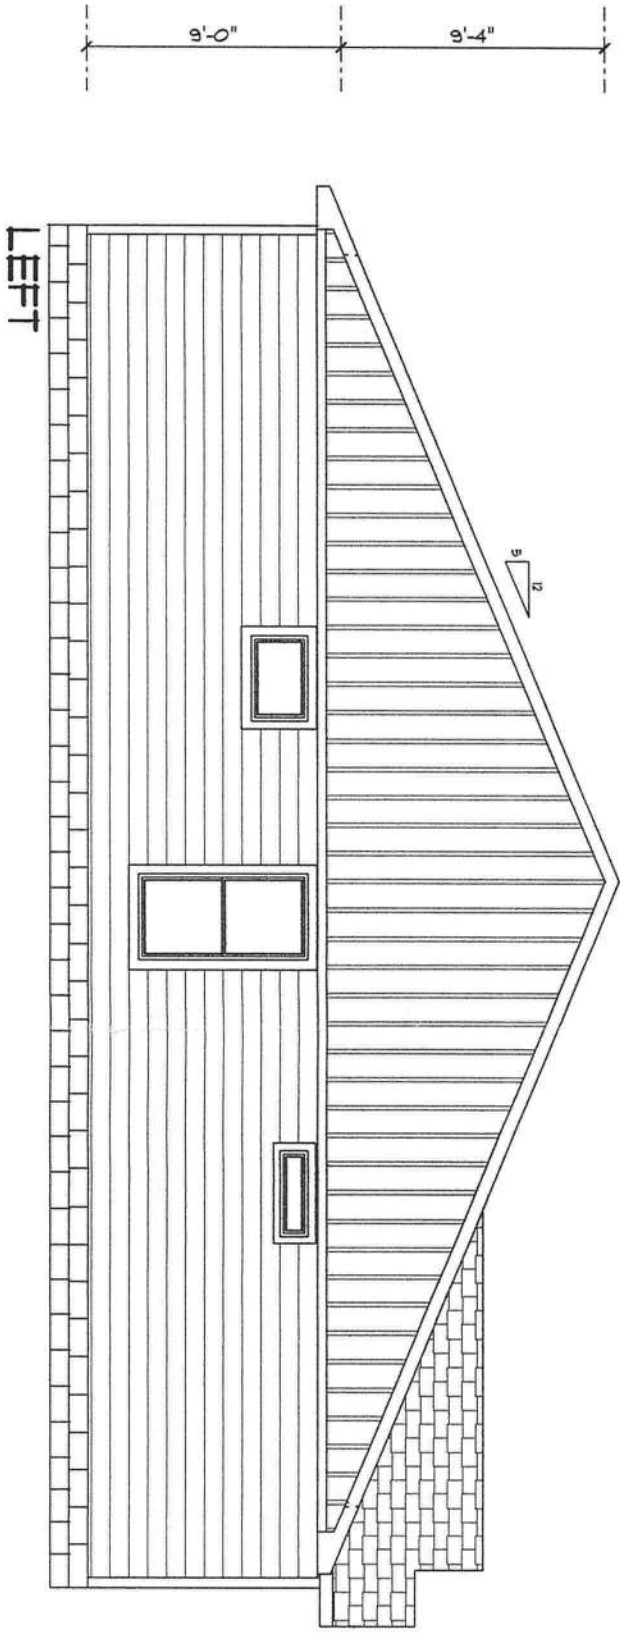


DESIGNER
MIKE TODD
171 N. COLBURN
LAKE CITY, FL 32055

A CUSTOM HOME FOR
MR & MRS DAVID BOYD
LAKE CITY FL 32025

MIKE TODD CONSTRUCTION
CGC 006209
171 NE COLBURN AVE
LAKE CITY, FL 32055

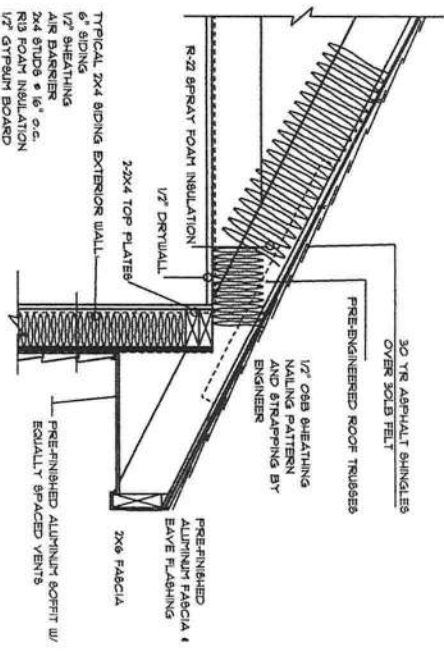


SIDING EAVE

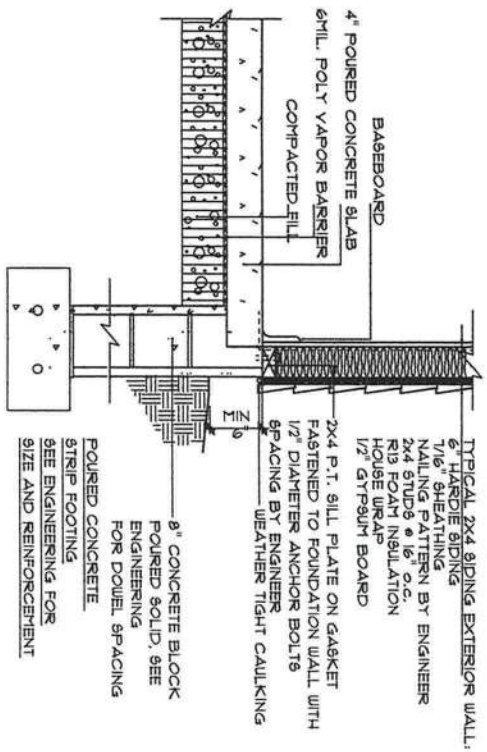

SLAB ON GRADE
SIDING/4\"/>

TYPICAL WALL SECTION
CON - STRUCTURAL DATA

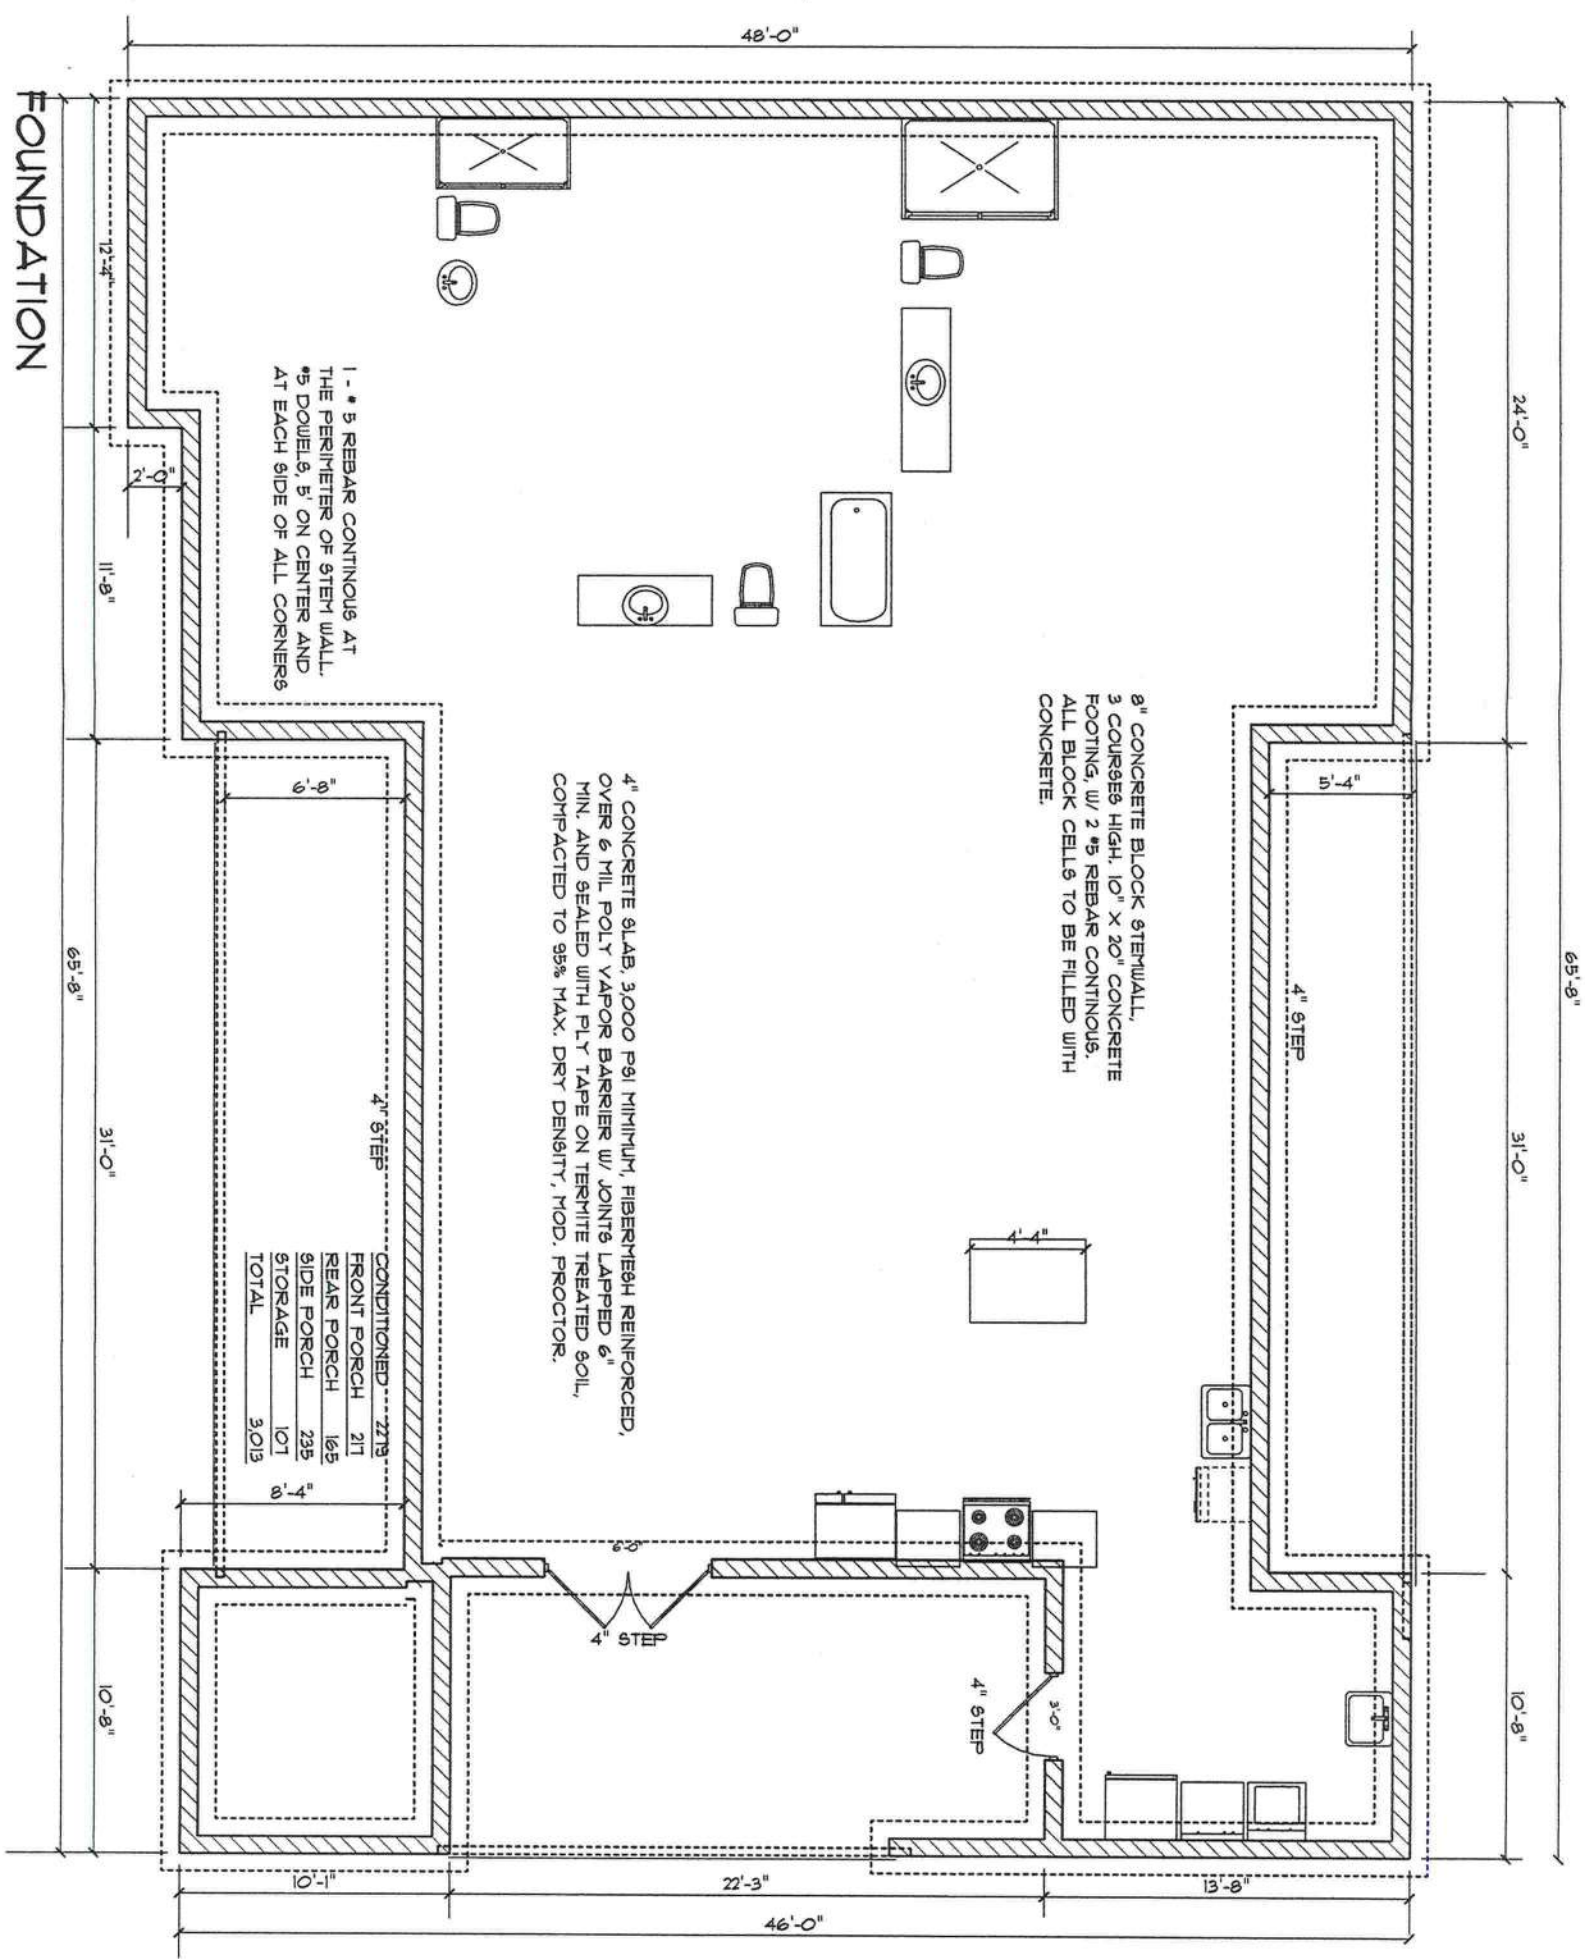

CONDITIONED - 2273

FRONT PORCH	217
REAR PORCH	165
SIDE PORCH	235
STORAGE	101
TOTAL	3,013

REVISIONS

MIKE TODD CONSTRUCTION
CGC 006209
171 NE COLBURN AVE
LAKE CITY, FL 32055

A CUSTOM HOME FOR
MR & MRS DAVID BOYD
LAKE CITY FL 32025


DESIGNER
MIKE TODD
171 N. COLBURN
LAKE CITY, FL 32055

[illegible]

CONDITIONED	2279
FRONT PORCH	217
REAR PORCH	165
SIDE PORCH	235
STORAGE	101
TOTAL	3,013

MIKE TODD CONSTRUCTION
CGC 006209
171 NE COLBURN AVE
LAKE CITY, FL 32055

DESIGNER
MIKE TODD
171 N. COLBURN
LAKE CITY, FL 32055

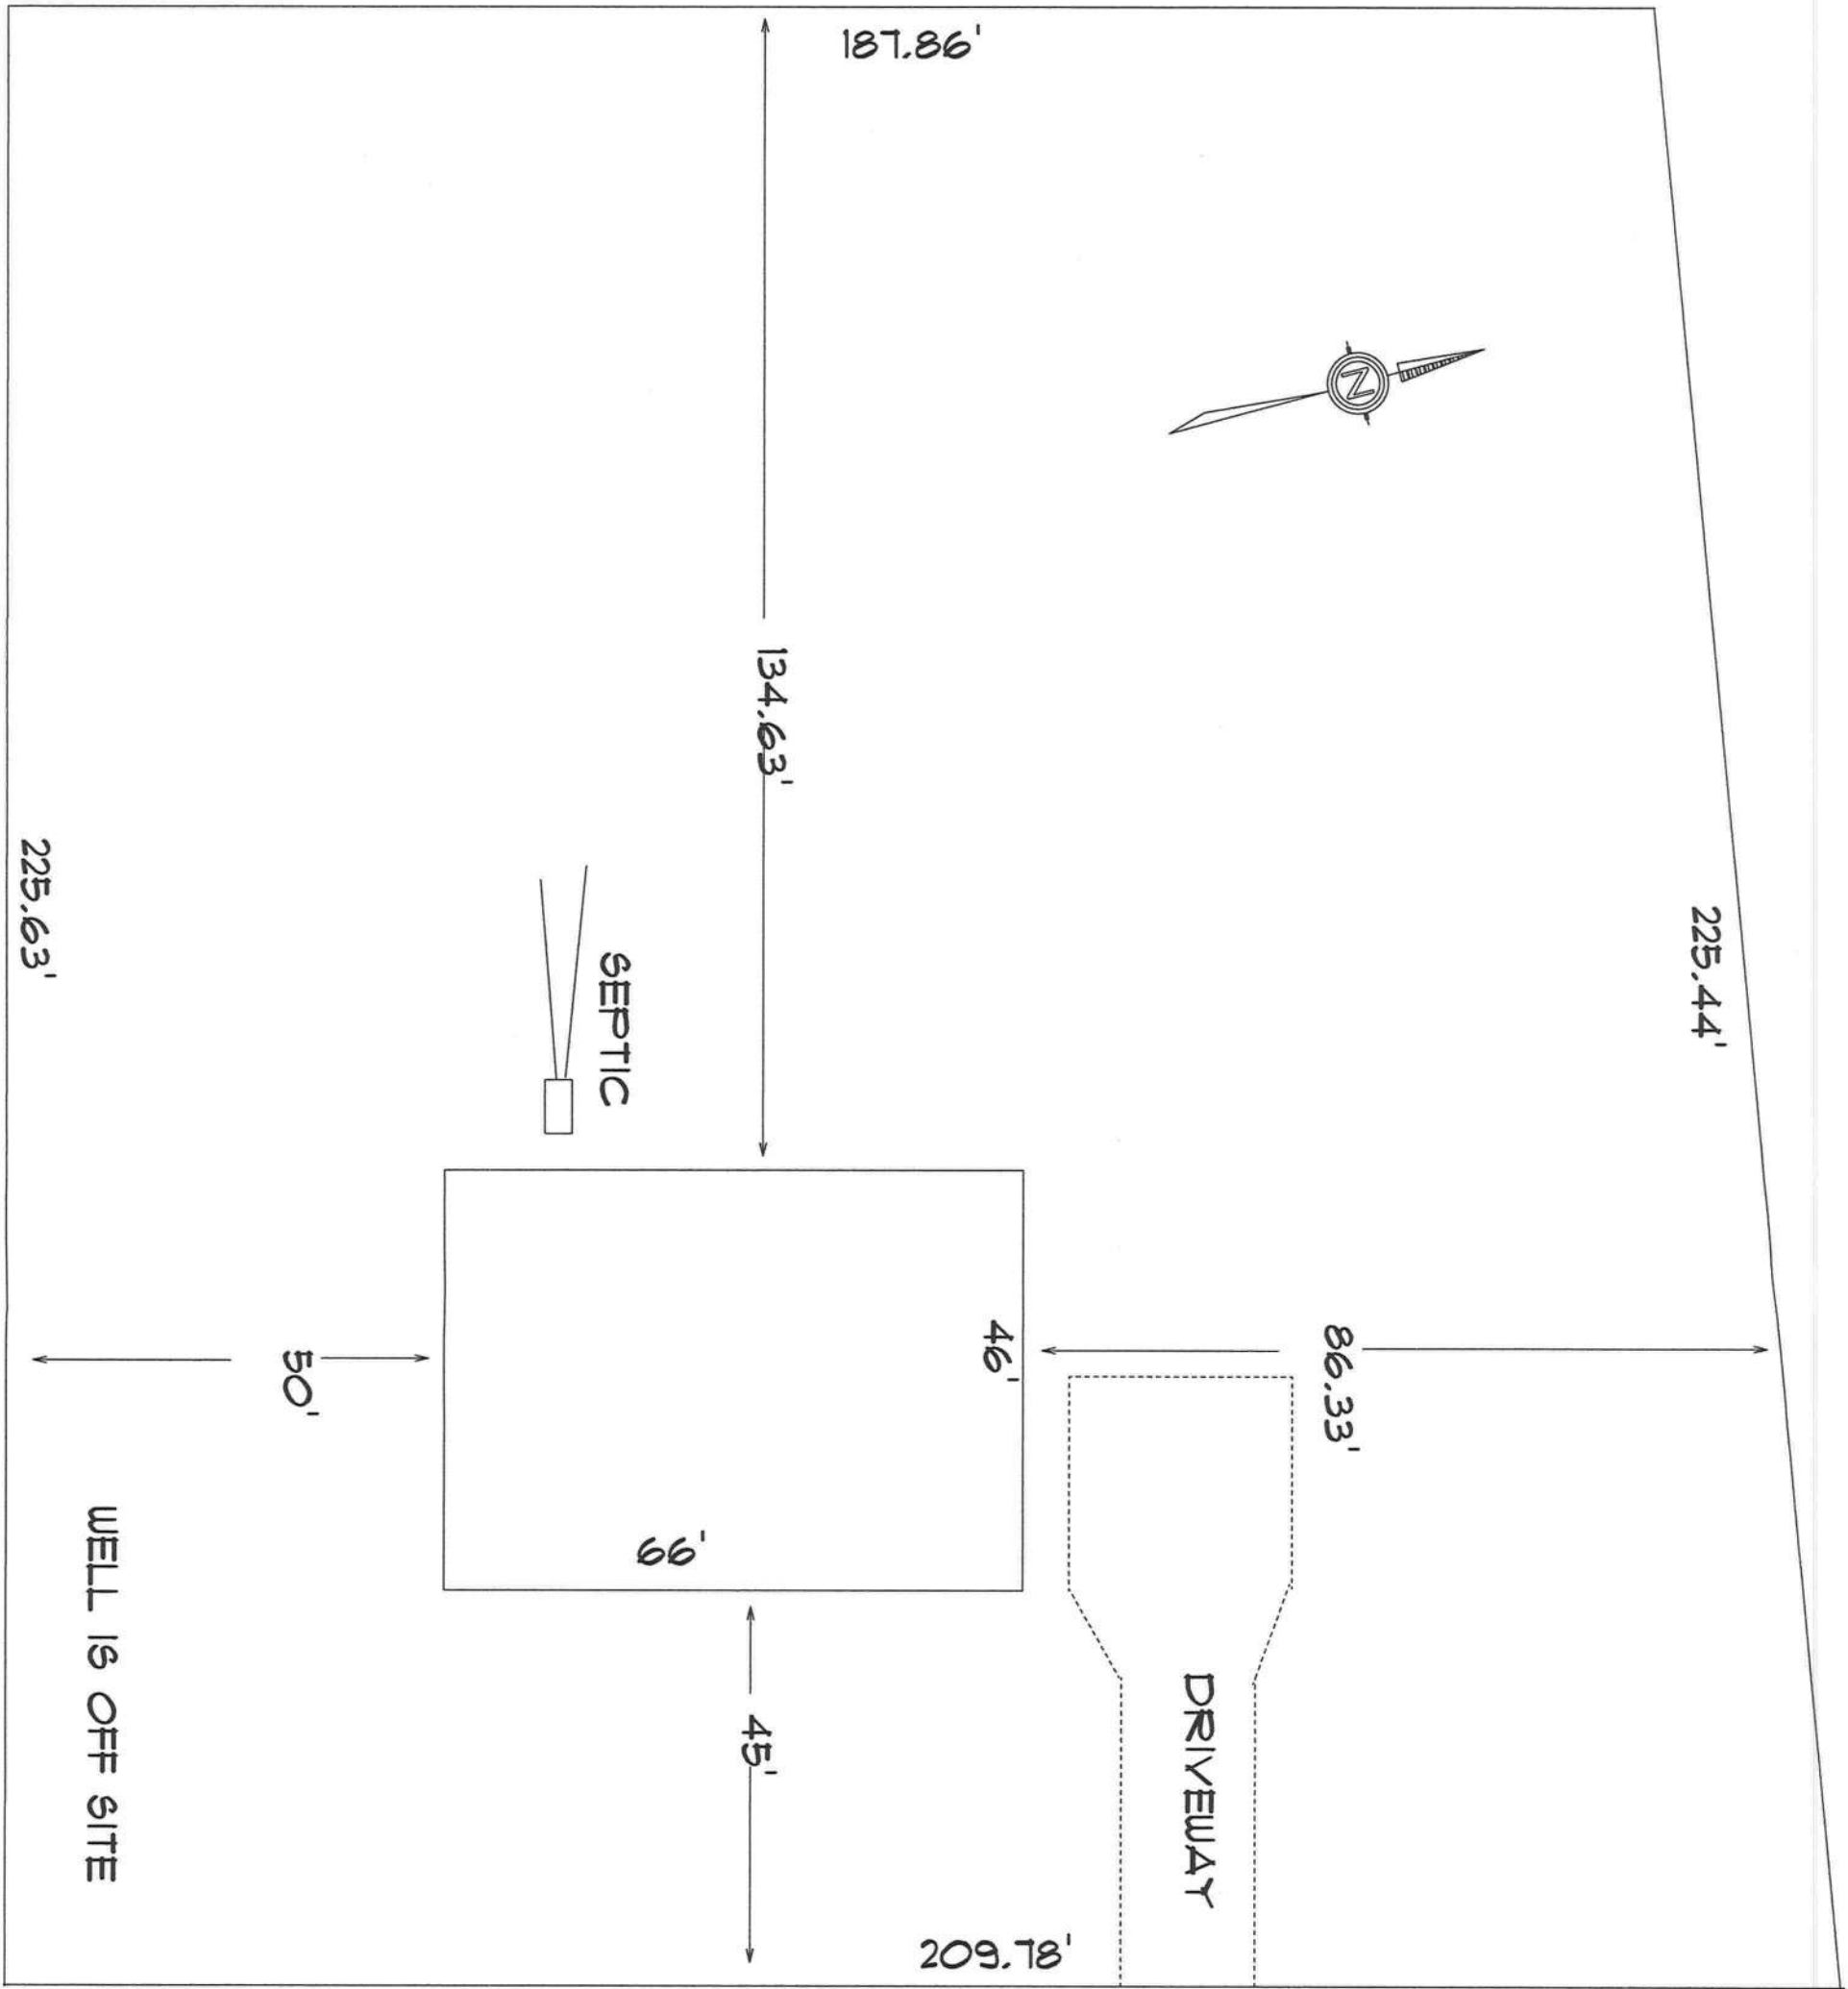

30' INGRESS EASEMENT

DESIGNER
MIKE TODD
171 N. COLBURN
LAKE CITY, FL 32055

A CUSTOM HOME FOR
MR & MRS DAVID BOYD
LAKE CITY FL 32025

MIKE TODD CONSTRUCTION
CGC 006209
171 NE COLBURN AVE
LAKE CITY, FL 32055

REVISIONS