



AREA OF ATTIC	REQ'D L.F. OF VENT	NET FREE AREA OF INTAKE
1600 SF	20 LF	410 SQ.IN.
1800 SF	24 LF	480 SQ.IN.
2200 SF	28 LF	570 SQ.IN.
2500 SF	32 LF	650 SQ.IN.
2800 SF	36 LF	730 SQ.IN.
3100 SF	40 LF	820 SQ.IN.
3600 SF	44 LF	900 SQ.IN.

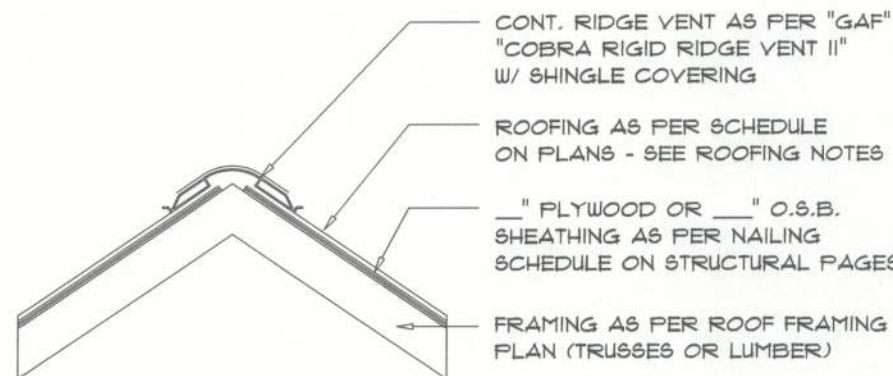


MIAMI/DADE PRODUCT APPROVAL REPORT: #38-0713.05

Ridge Vent DETAIL
SCALE: 3/4" = 1'-0"

B

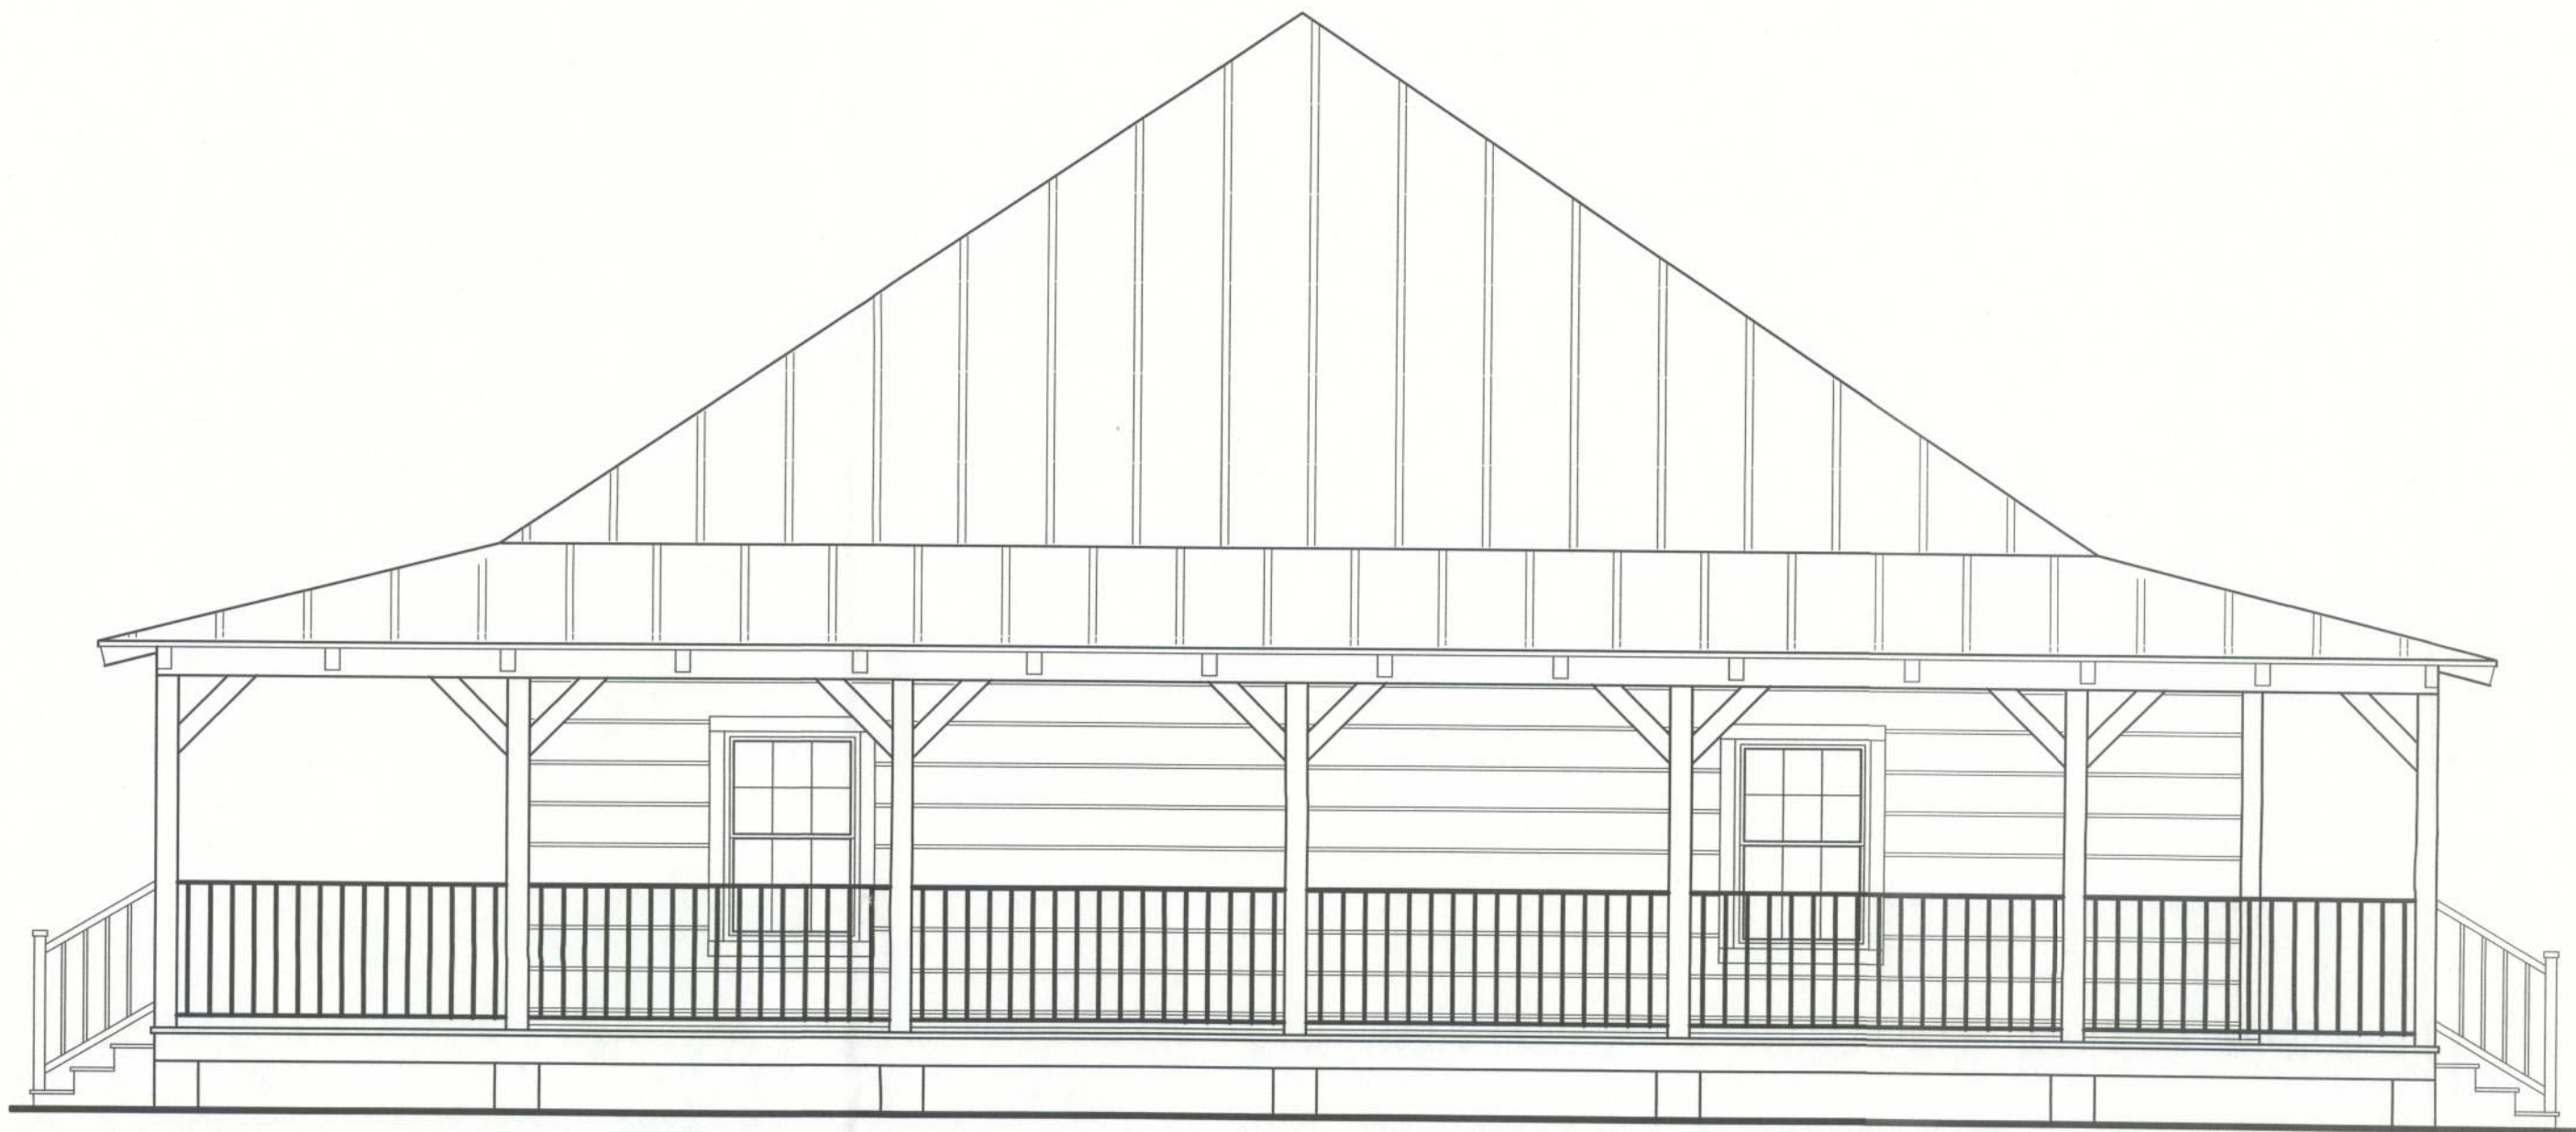

RIGHT ELEVATION
SCALE: 1/4" = 1'-0"

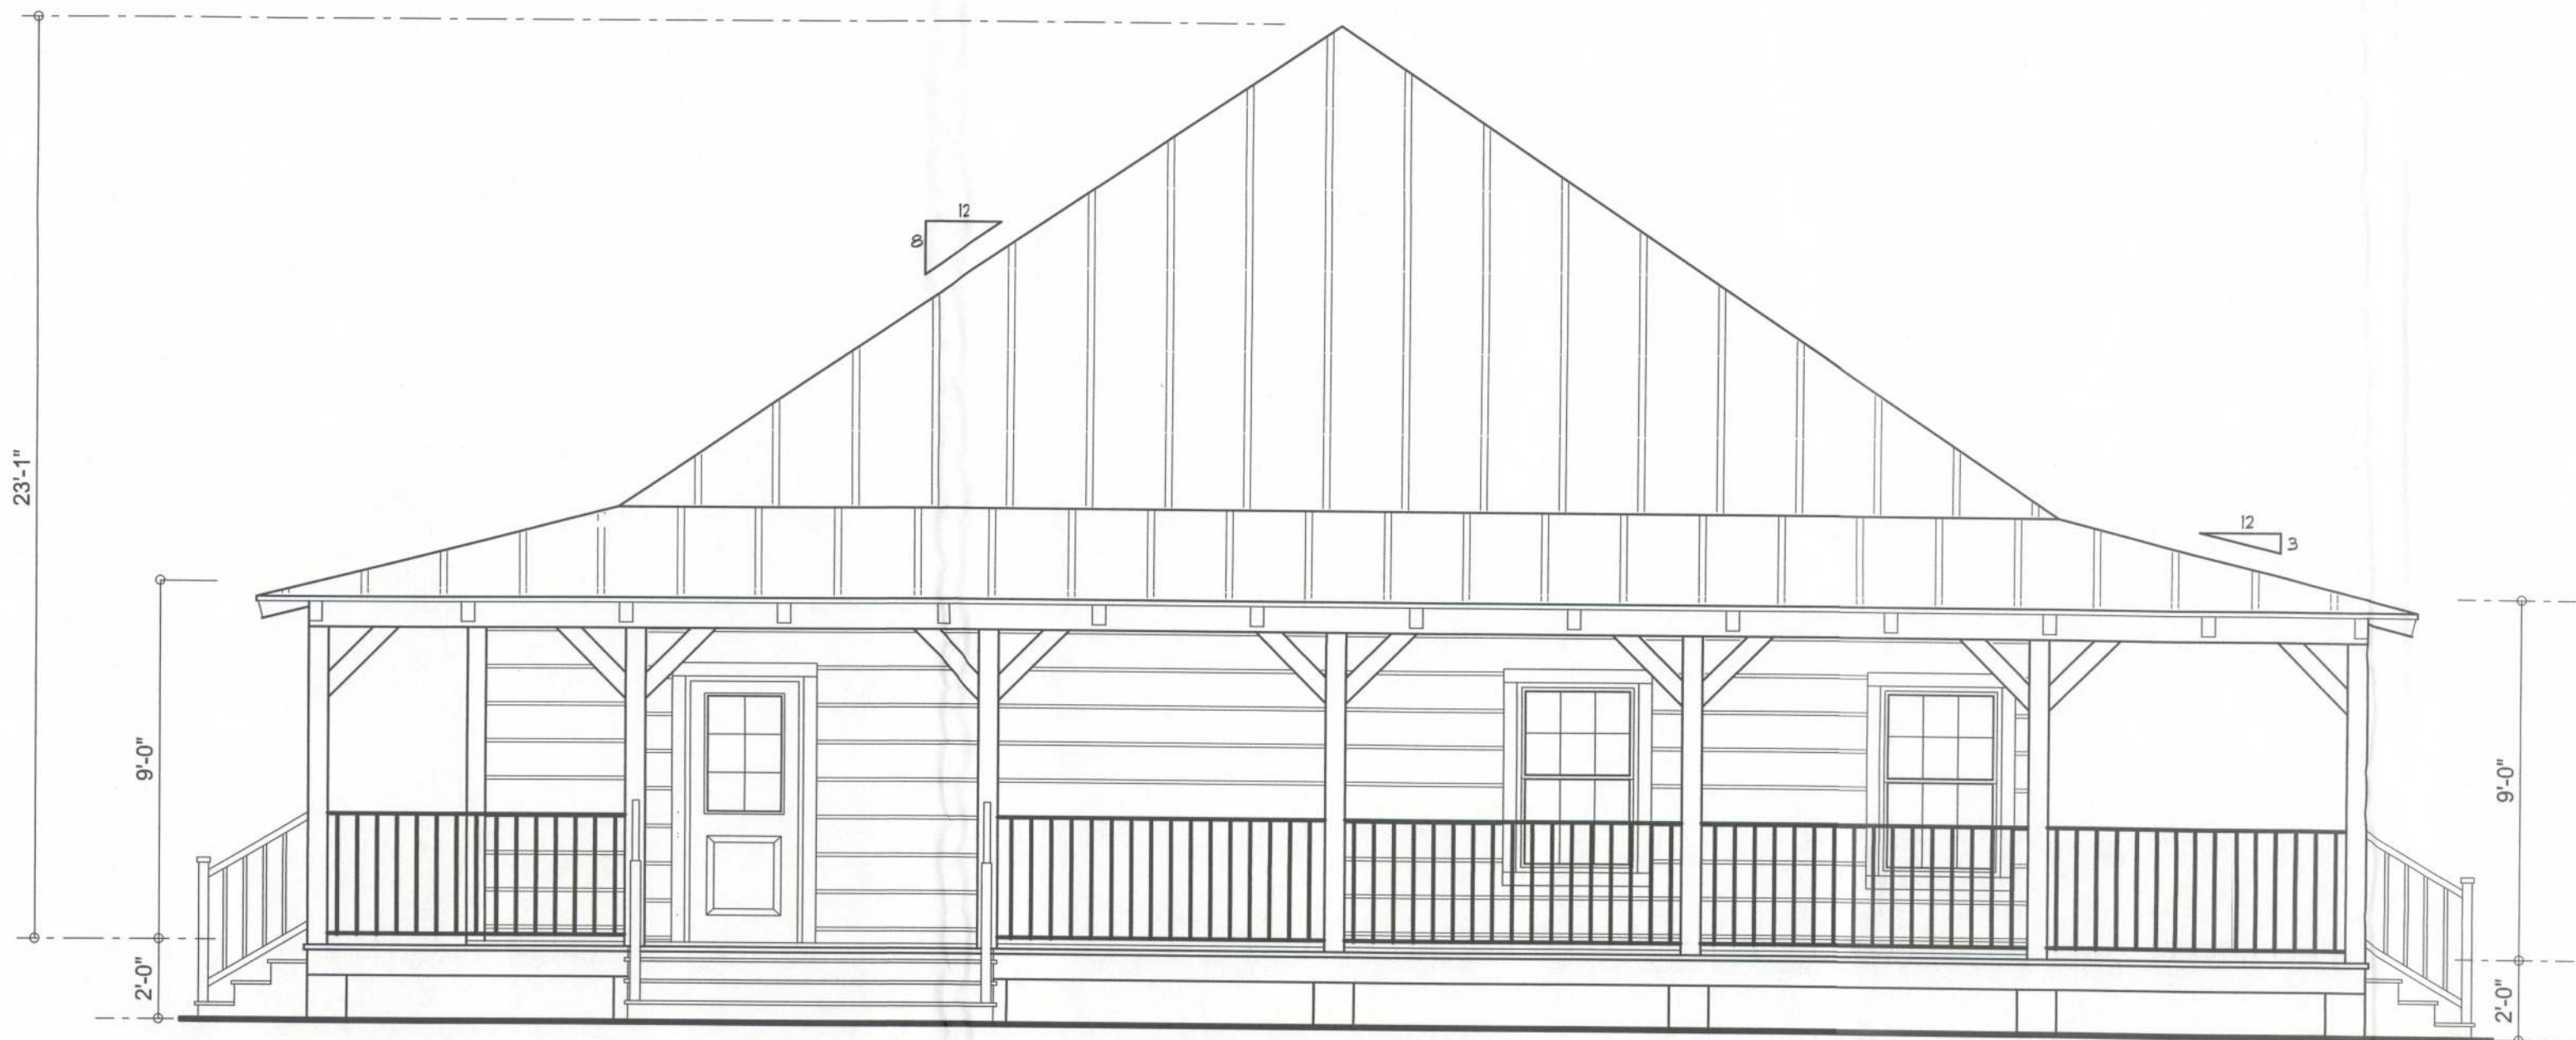

LEFT ELEVATION
SCALE: 1/4" = 1'-0"

REVISIONS	

LOG PACKAGE SUPPLIER:

**CRACKER
STYLE
LOG HOMES**
Highway 27, Williston, Florida
info@crackerstyleloghomes.com
(352) 529-2070

A NEW
LOG HOME FOR:

MICHAEL & JANET HENDERSON
PROJECT ADDRESS: 1061 SW ENGLISH STREET, LAKE CITY, FLORIDA 32024

DESIGNED BY:
**WILLIAM
MYERS DESIGN, INC.**
426 SW Commerce Dr.
Suite 135
Lake City, Florida 32025
Phone: 386-758-8406
will@willmyers.net

PRINTED DATE:	LOG STYLE:
2011-09-08	6x8 F/F CYP LOG

JOB NUMBER:
1109010
DRAWING NUMBER
A.2
OF 8 SHEETS